


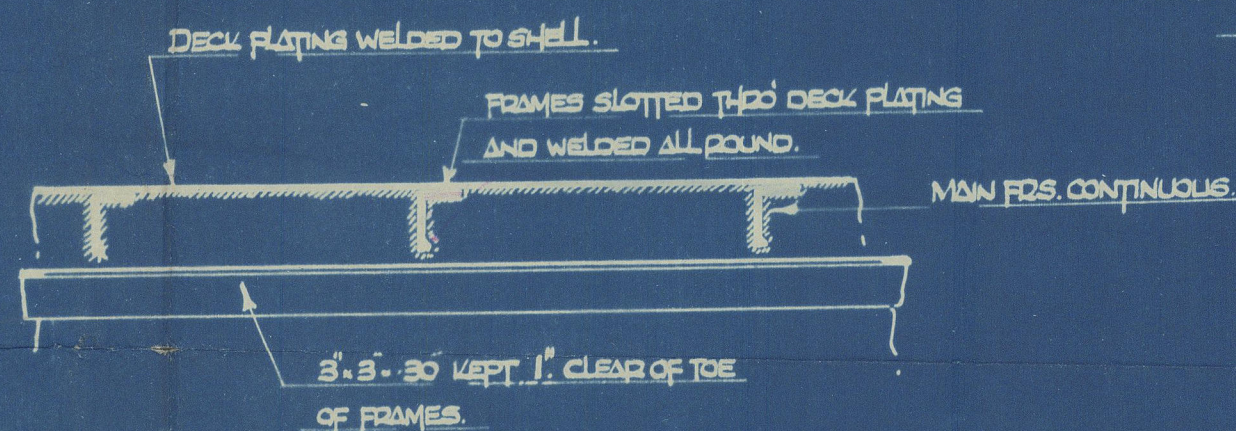
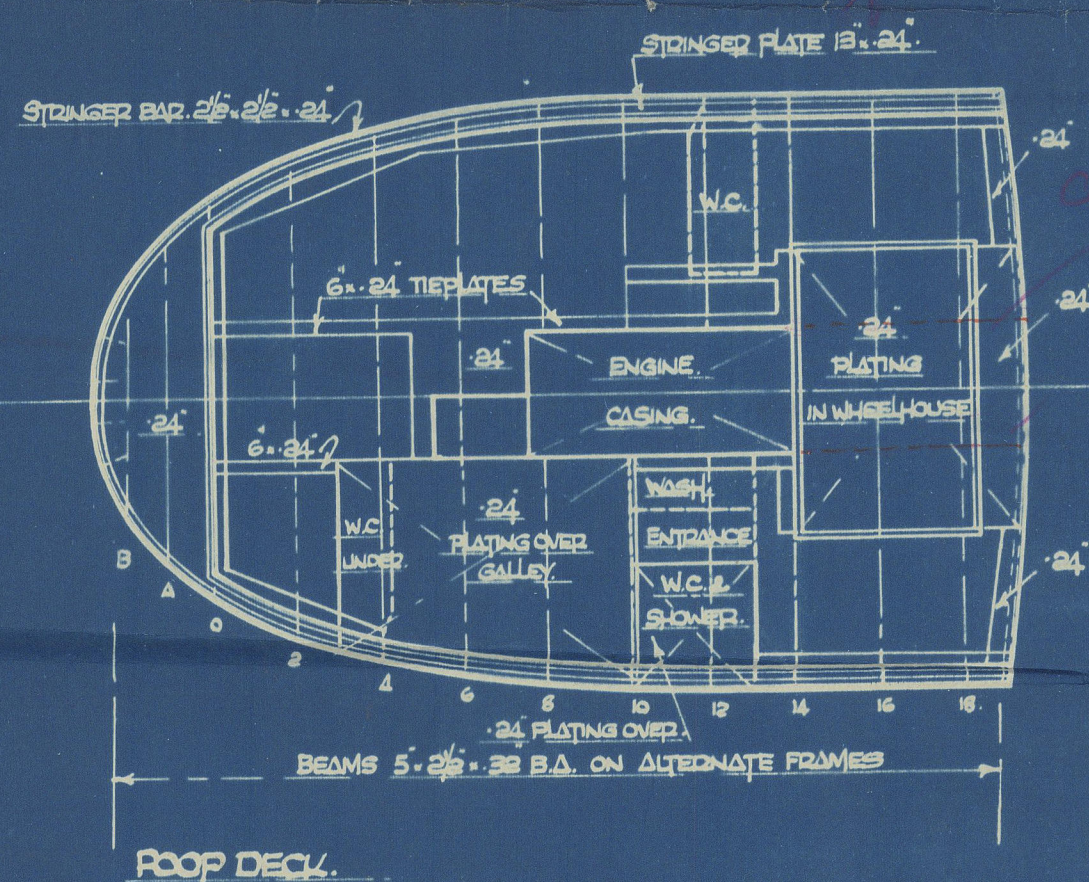


TO CLASS LLOYDS 100 A.I.

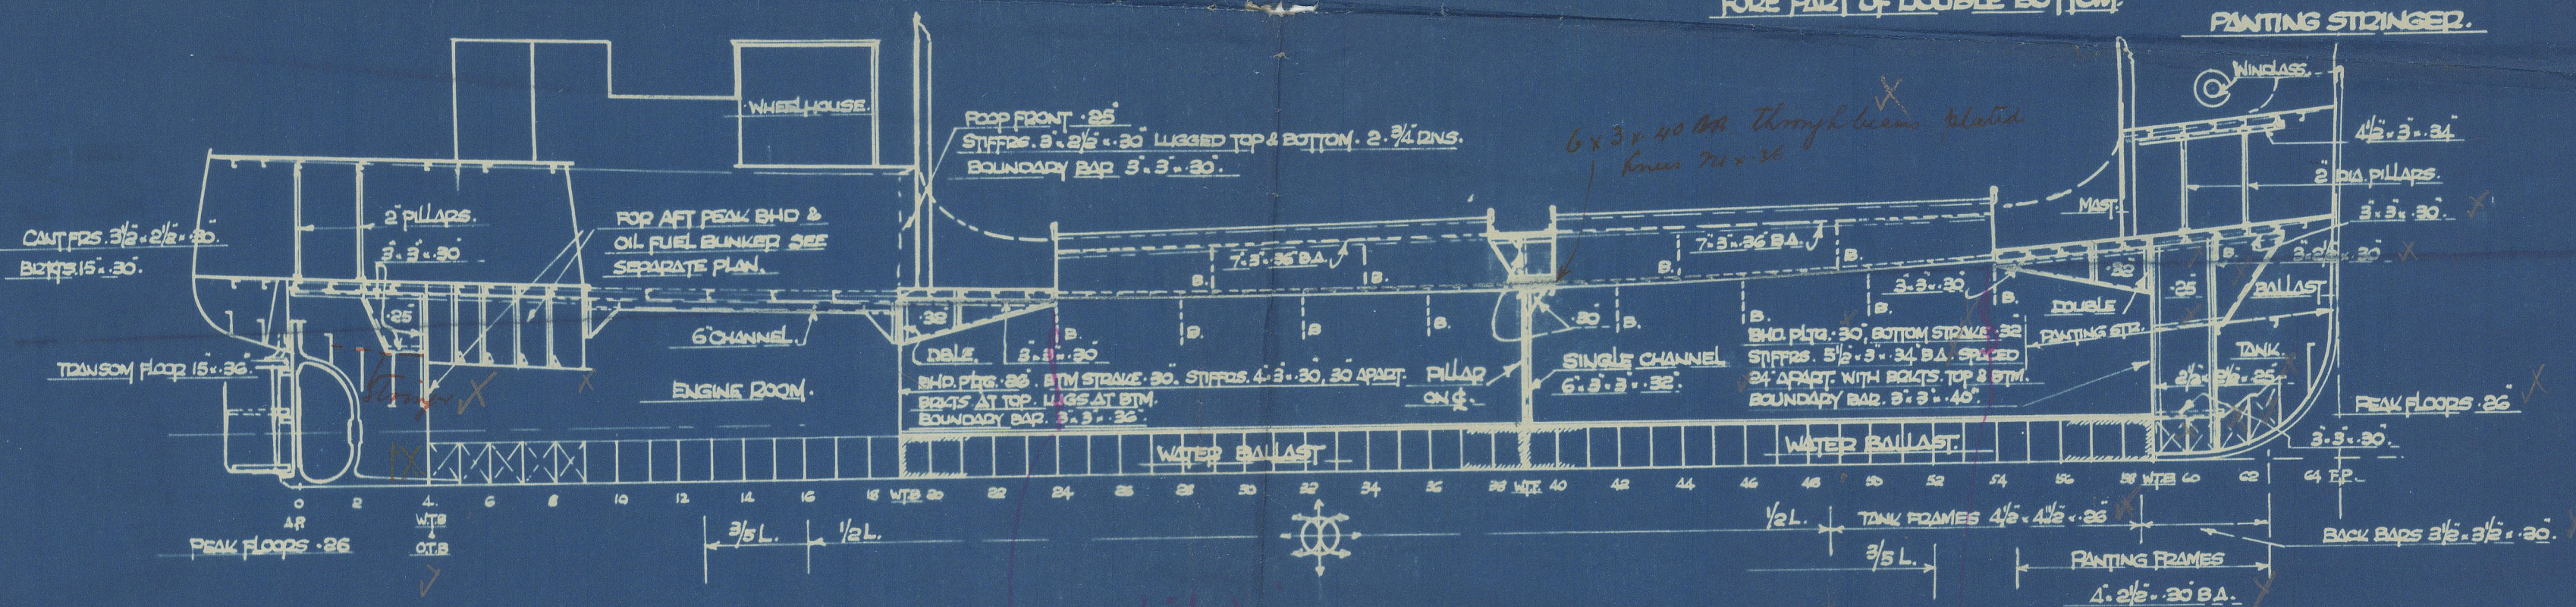

DETAIL OF FRAMES & MAIN DK. PLATING IN  
WAY OF OIL FUEL BUNKER & PEAK TANKS.

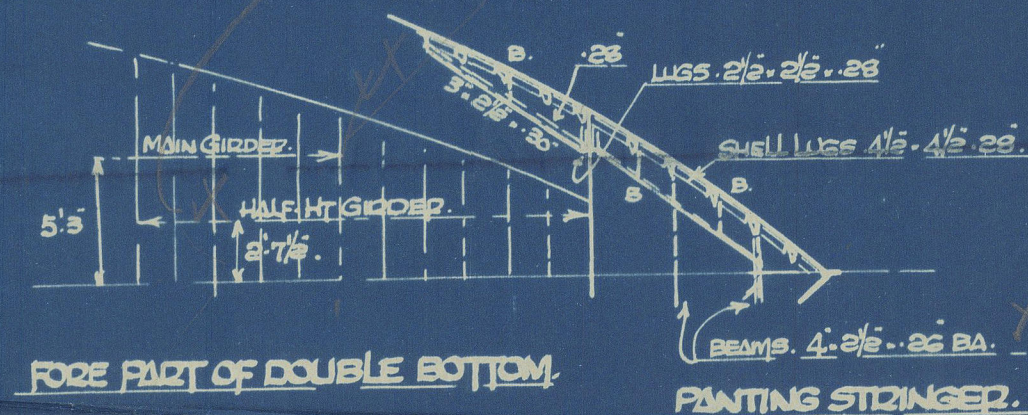

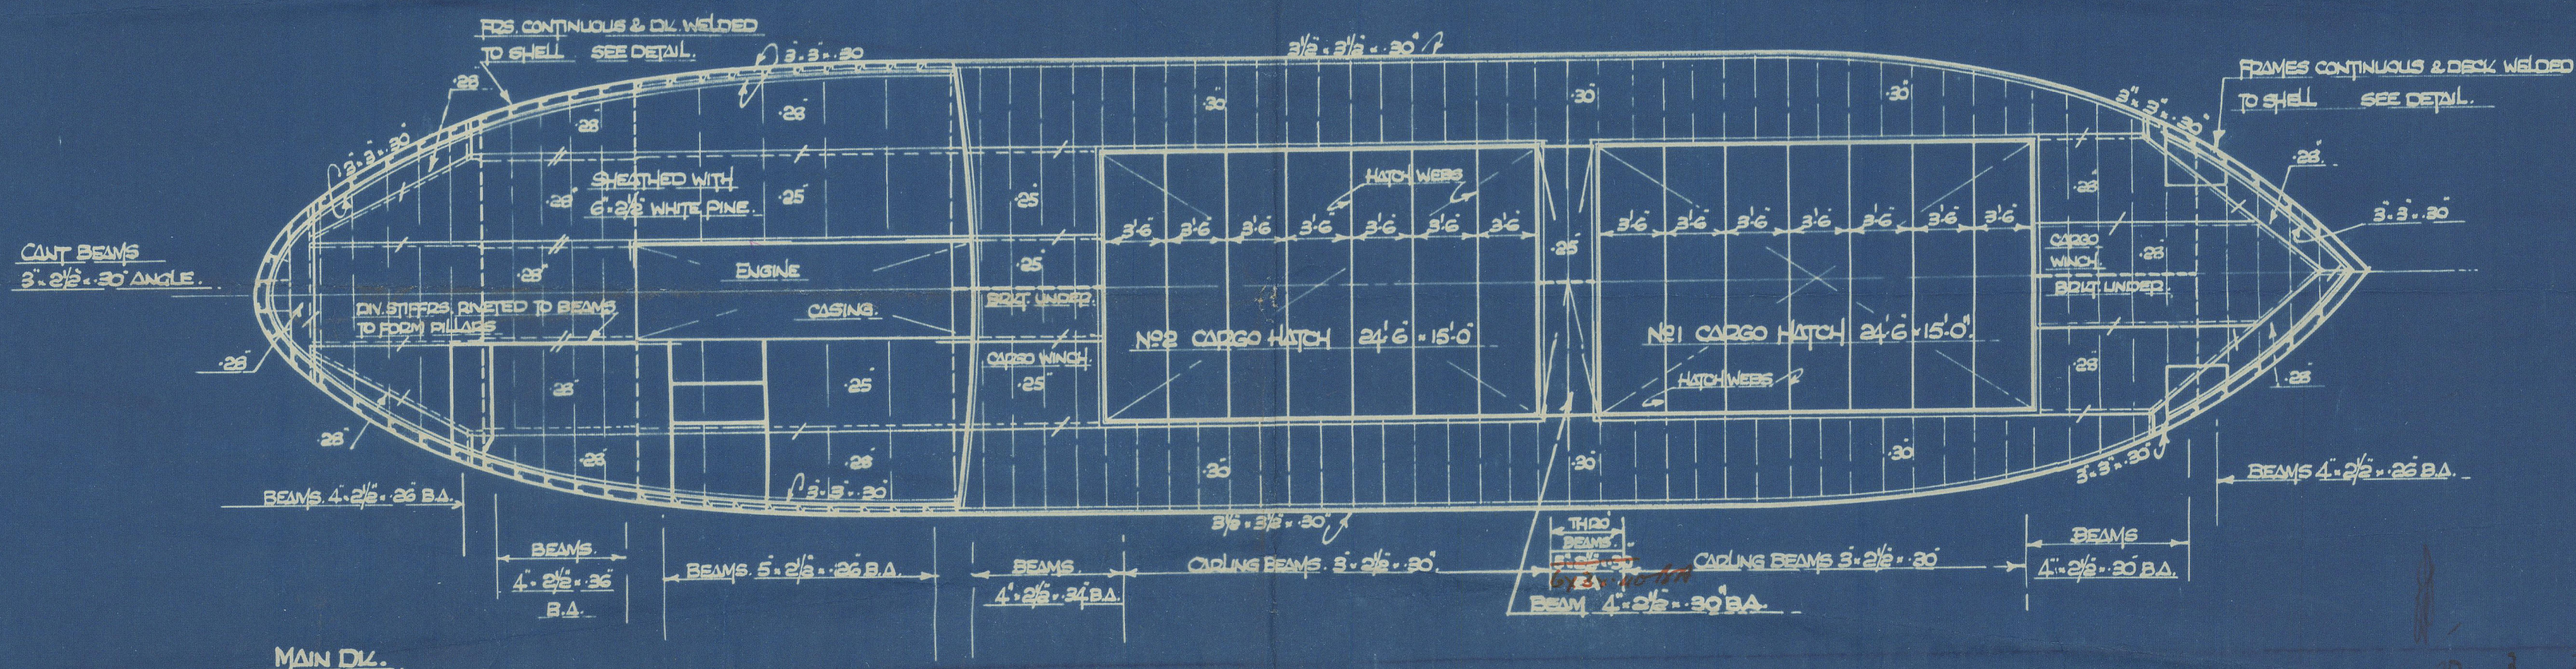

George S. B. & Co. Ltd.

Yard No 819

Profile & Deck Plan

HULL

S.S.

"Cresance"

HULL

47324

RETAIN

003147 - 003153 - 0075



© 2020

Lloyd's Register  
Foundation