

T. S. S. "ARONDA"

CAPACITY PLAN.

SCALE: $\frac{1}{16} = 1'-0"$

DIMENSIONS ETC.

LENGTH P.P.	440'-0"
BREADTH MOULDED	61'-0"
DEPTH MOULDED TO SHELTER DECK	36'-3"
DEPTH MOULDED TO UPPER DECK	28'-3"

CLASS.	LLOYDS +100 A1.
GROSS TONNAGE	8328.06 TONS.
NET TONNAGE	5967.16 TONS.
OFFICIAL NUMBER	168076.

MACHINERY PARTICULARS.

ENGINES.


2 SETS PARSONS IMPULSE REACTION TYPE TURBINES

SINGLE REDUCTION GEARING

BOILERS

3 BABCOCK & WILCOX BOILERS, 450 LB/SQ. 750°F

MECHANICAL STOKERS - ERITH ROE. FORCED & INDUCED DRAUGHT.

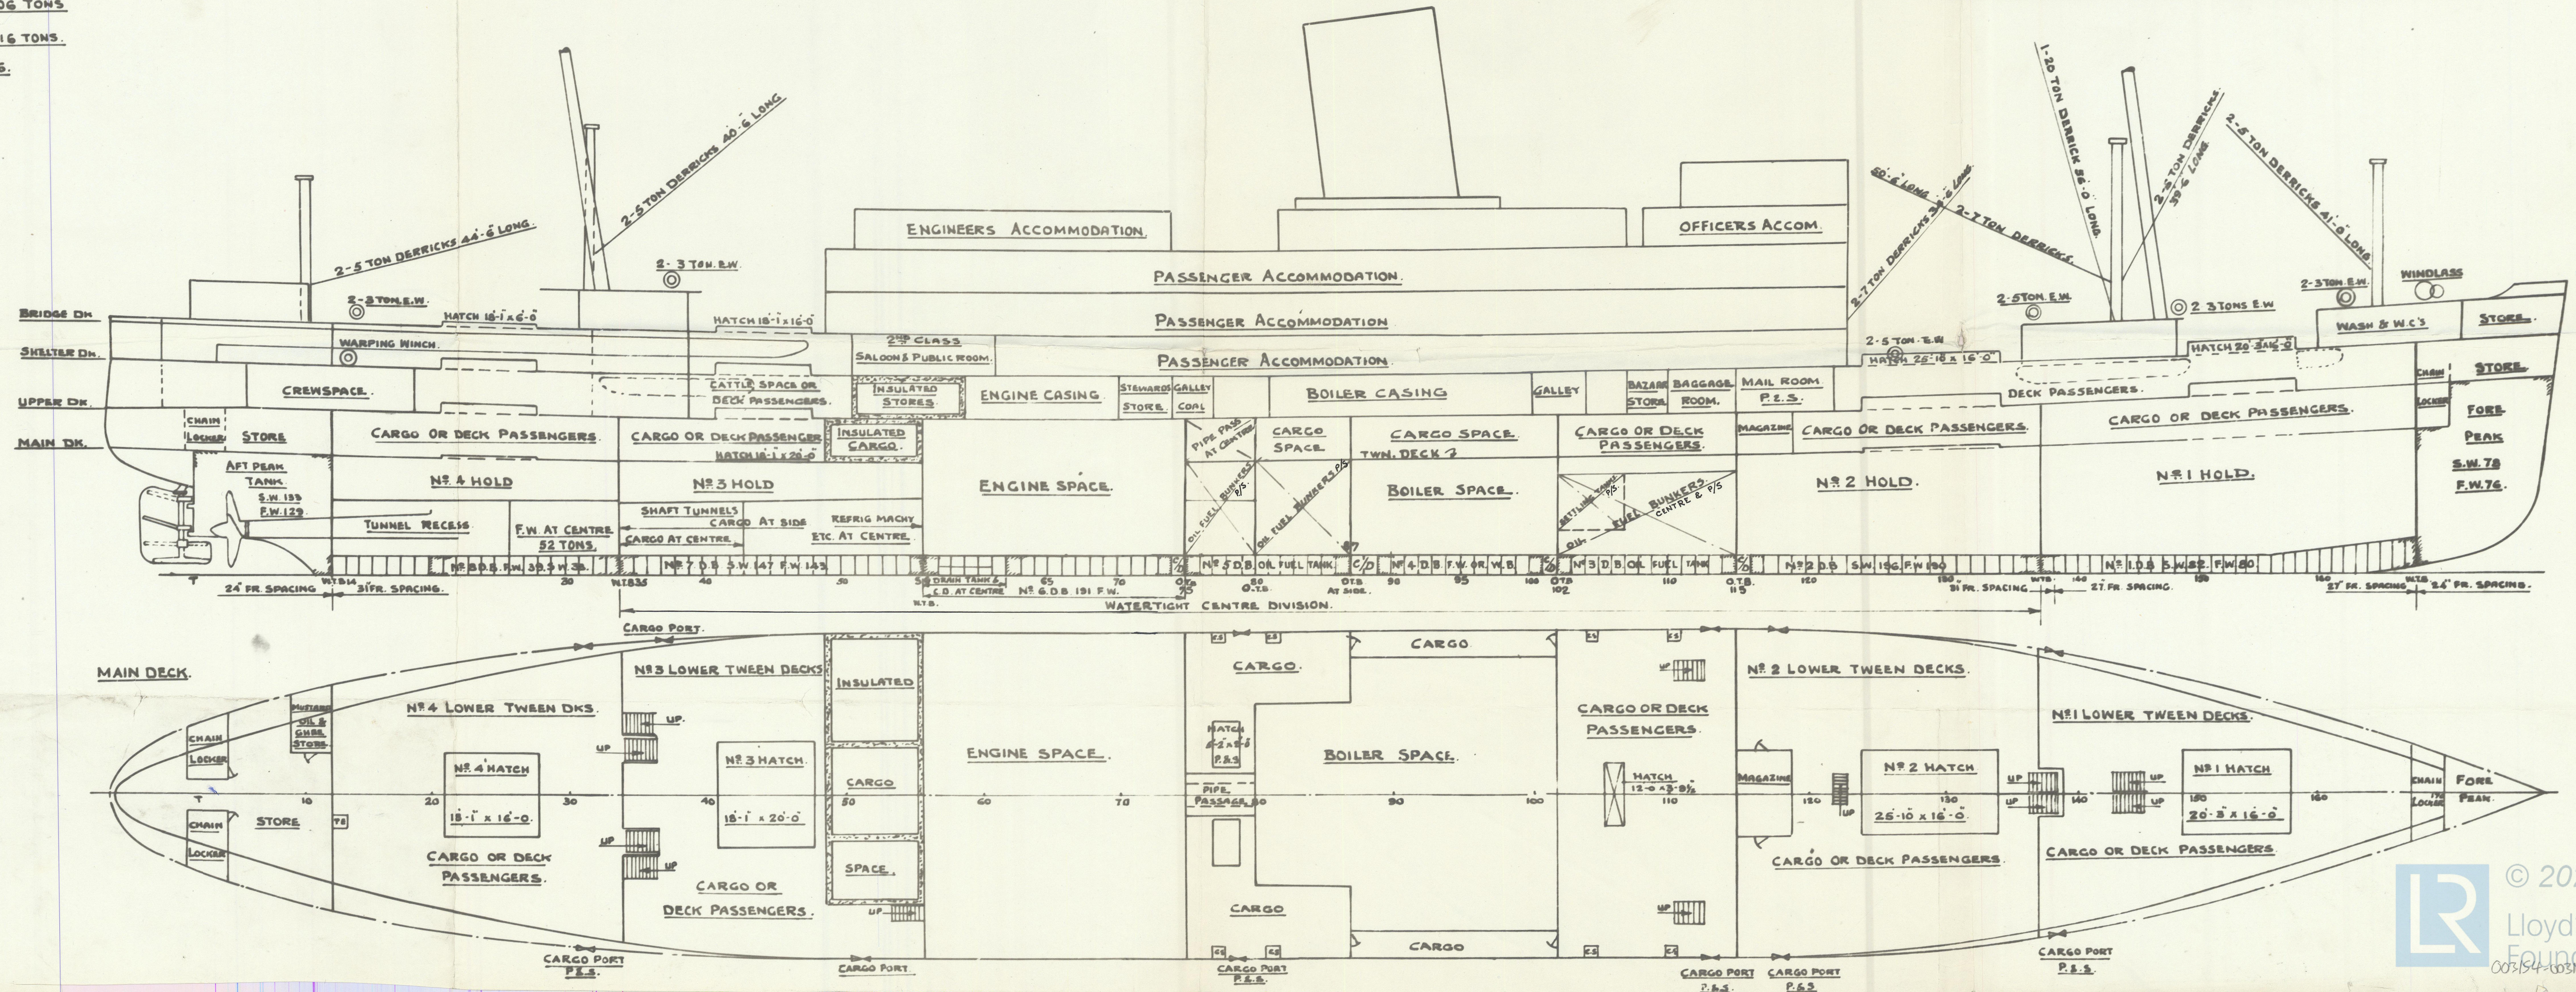

ARONDA ✓

M/M. 3160

127

BUILT 1941

SWAN HUNTER.

Tons 8896 Gross.



© 2020

Lloyd's Register
Foundation

003154-003161-0172