
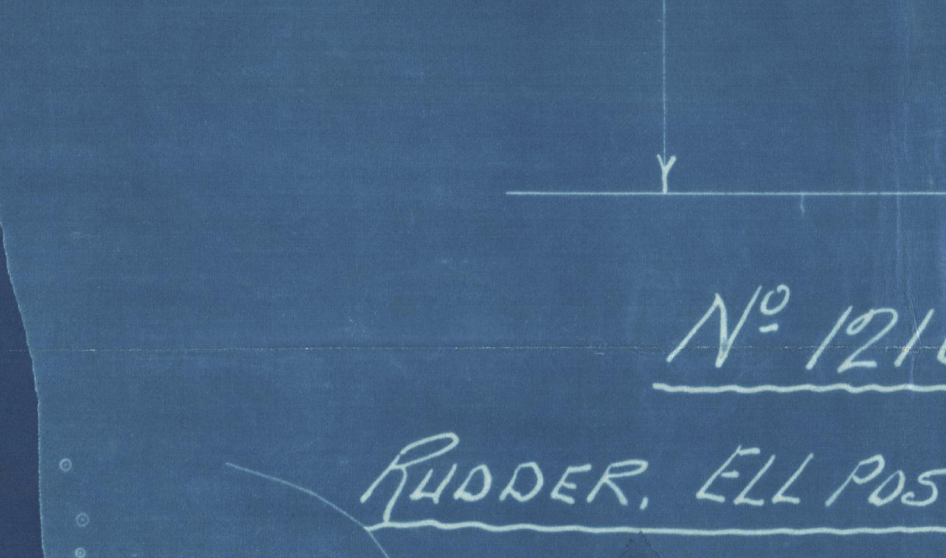
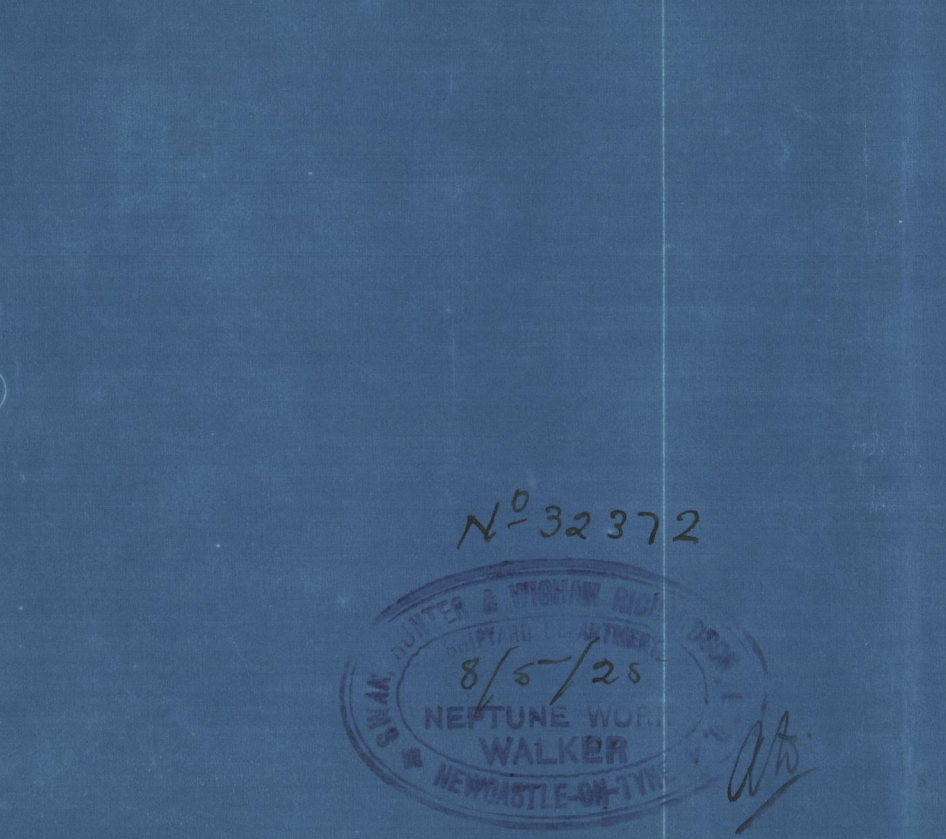
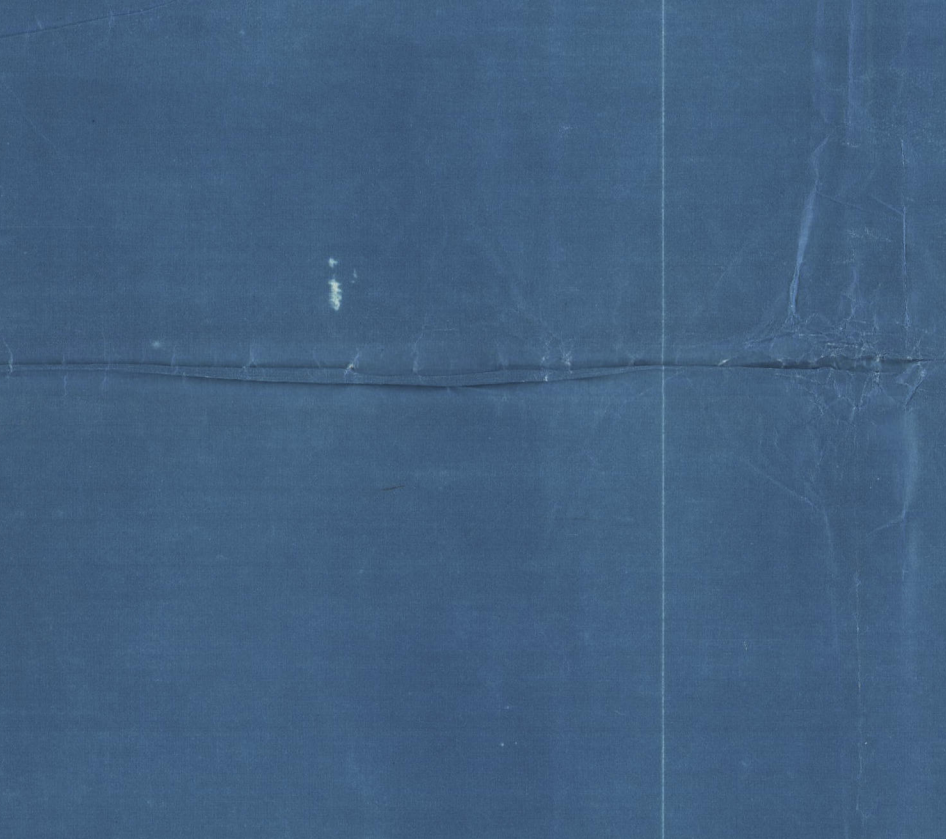
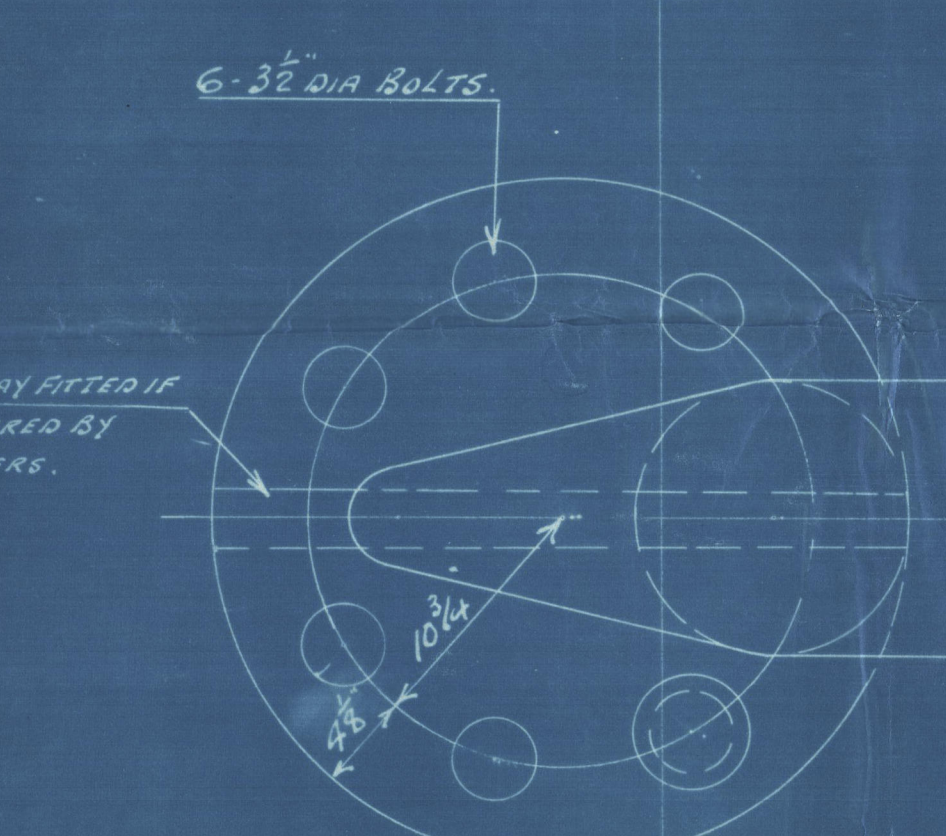








DETAIL OF HORIZTH COUPLING
SCALE 1/2" = 1'-0"

14/5/55

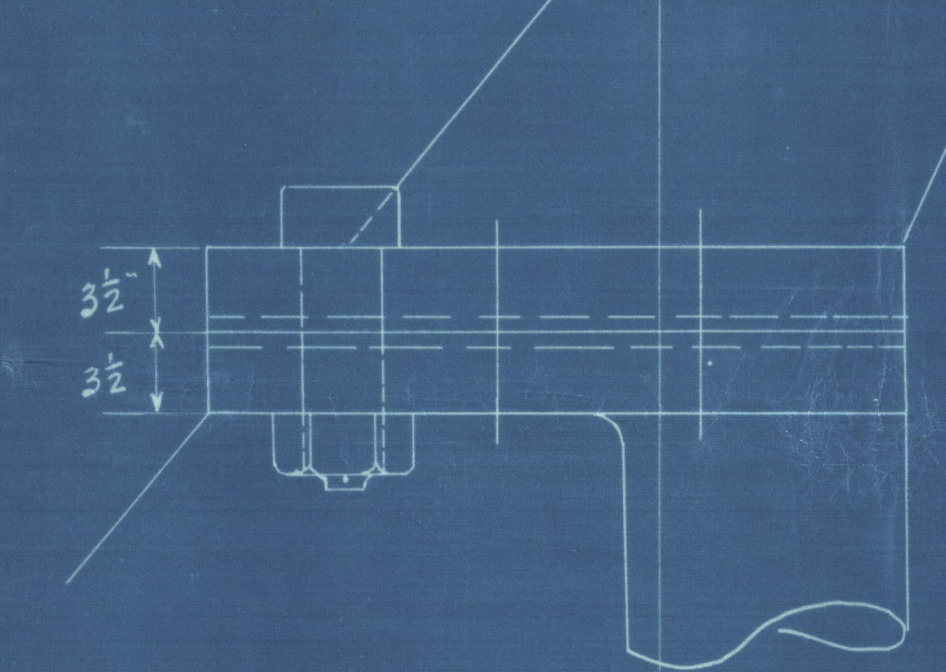







RUDDER & ELL POST
SCALE 1/2" = 1'-0"

14/5/55

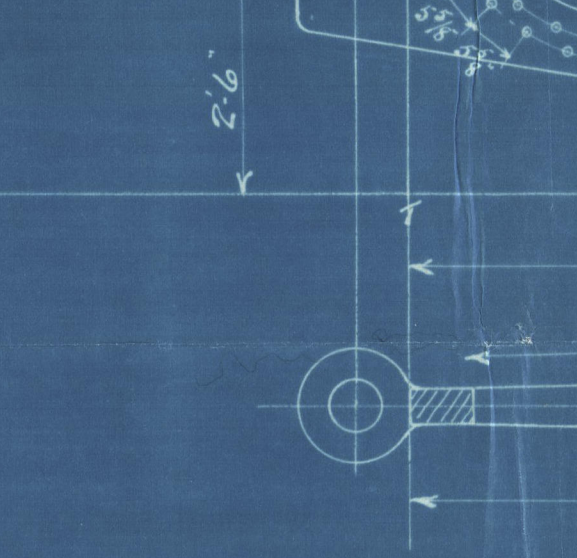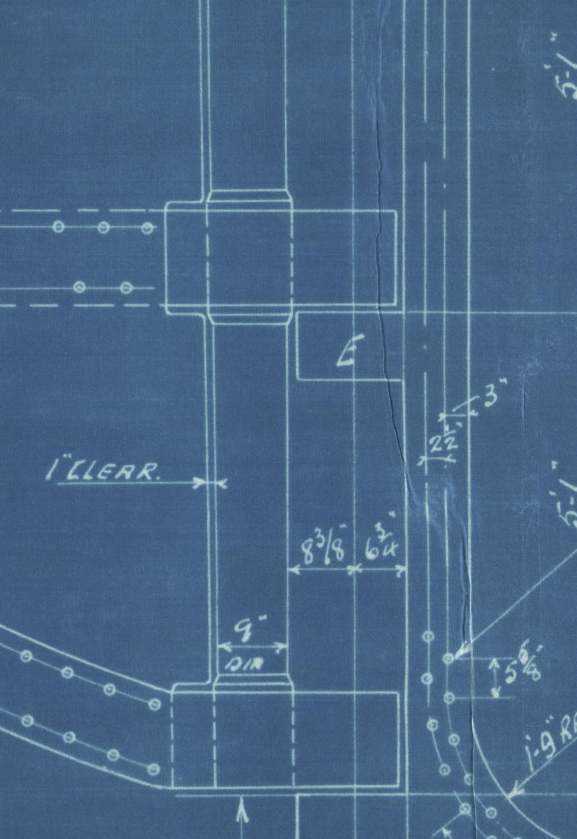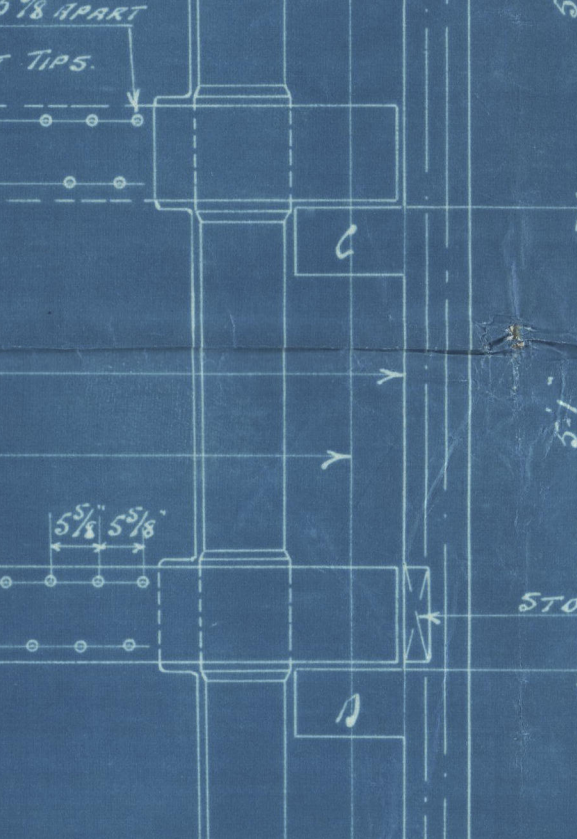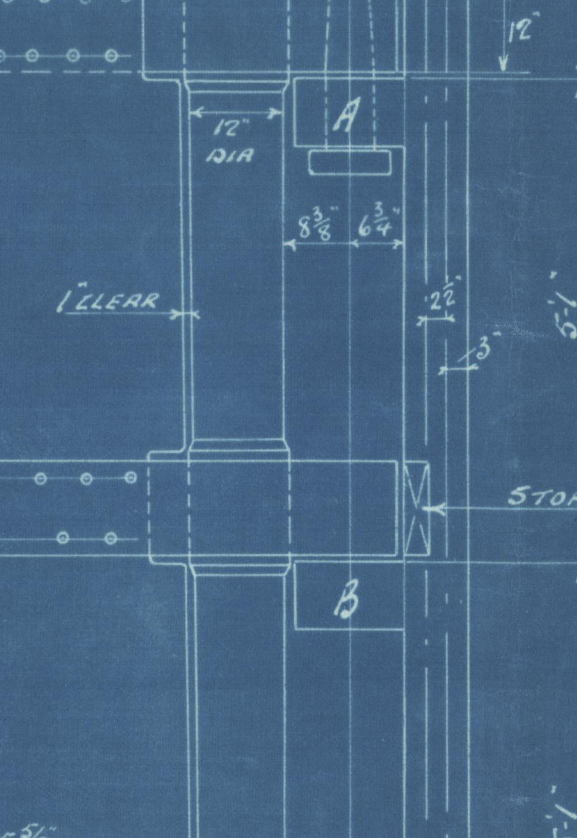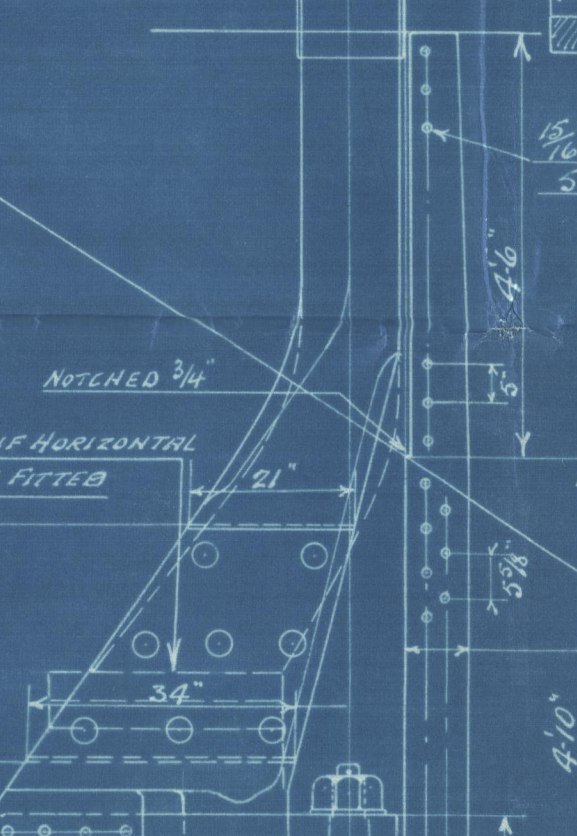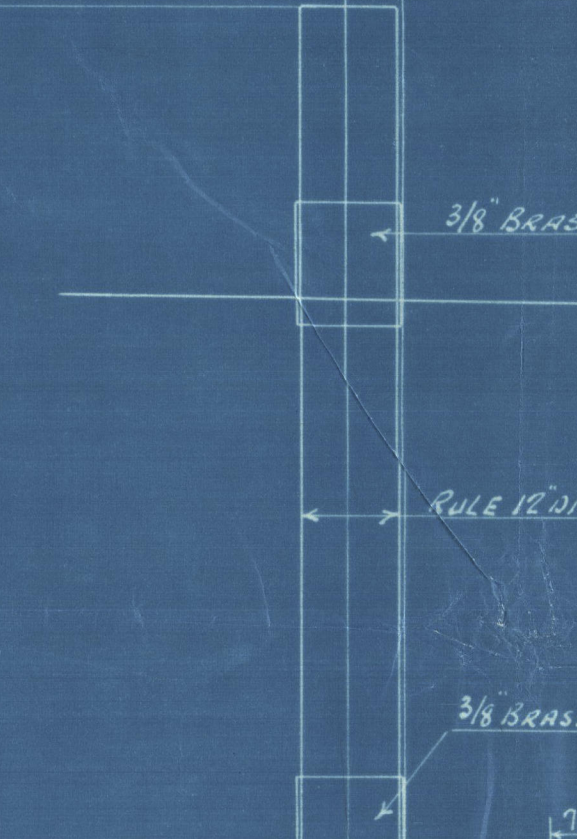







DETAIL OF GUIGEONS ATT^E
SCALE 3" = 1'-0"

14/5/55

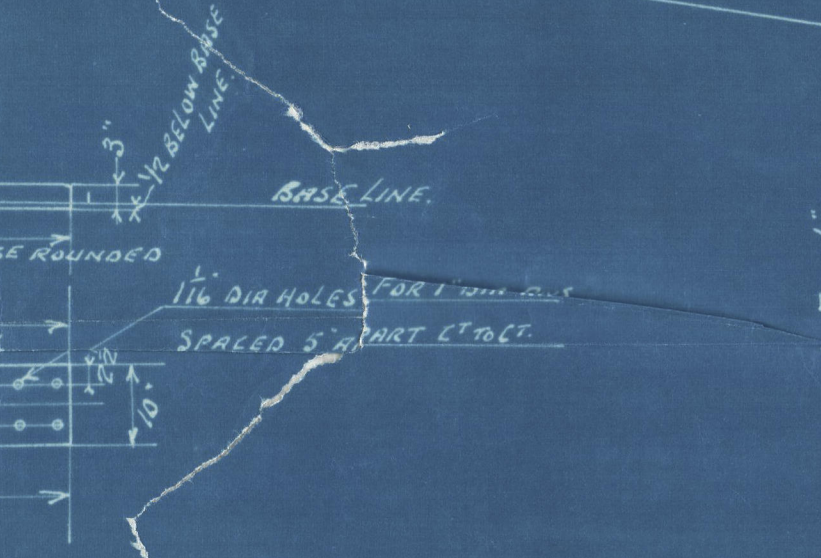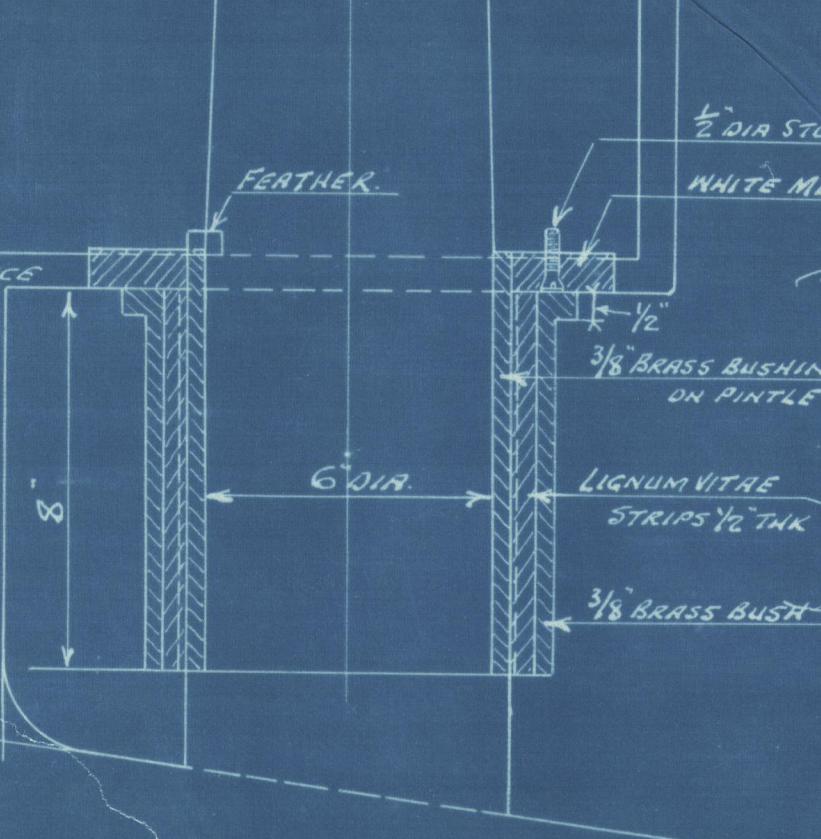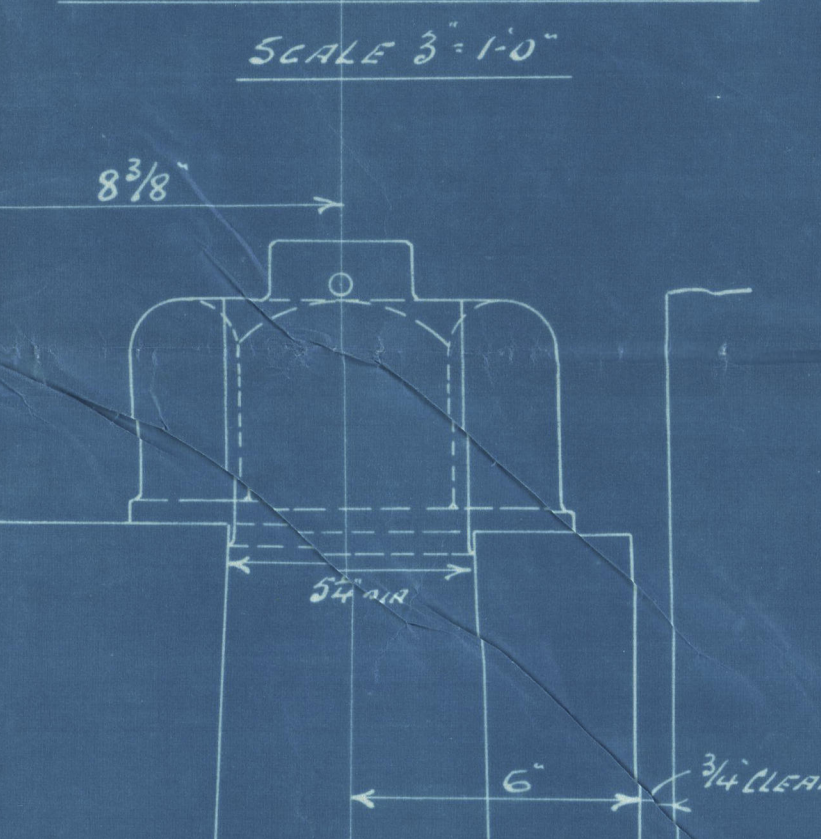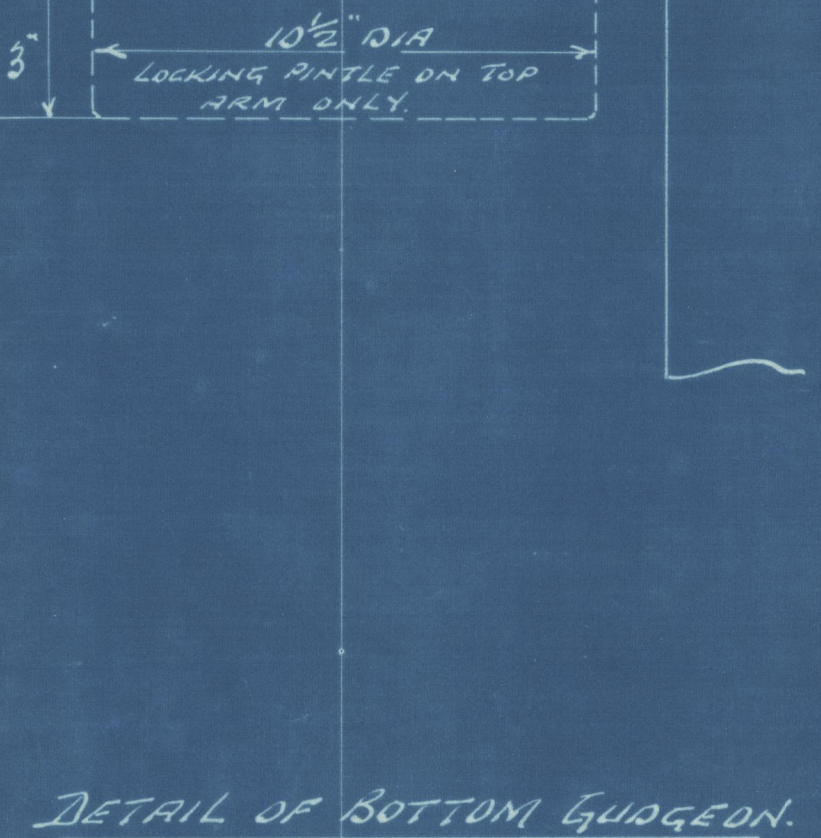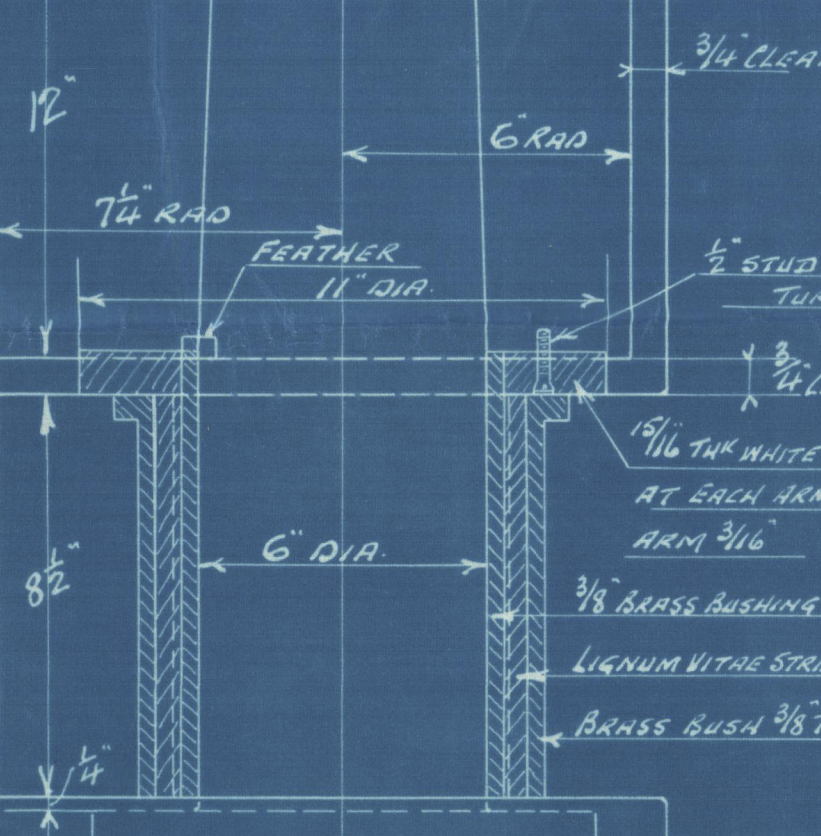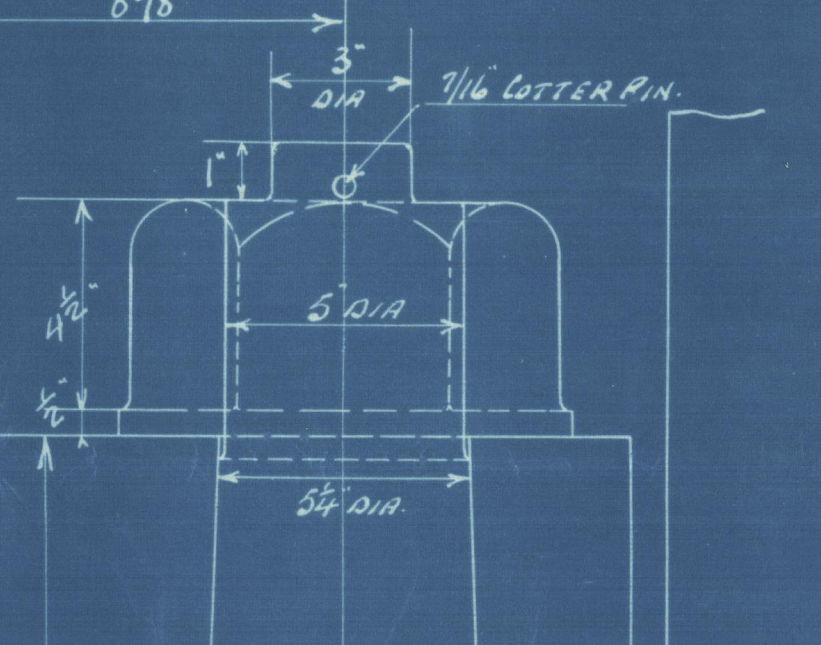





DETAIL OF SHARPHED COUPLING.
SCALE 1/2" = 1'-0"

14/5/55

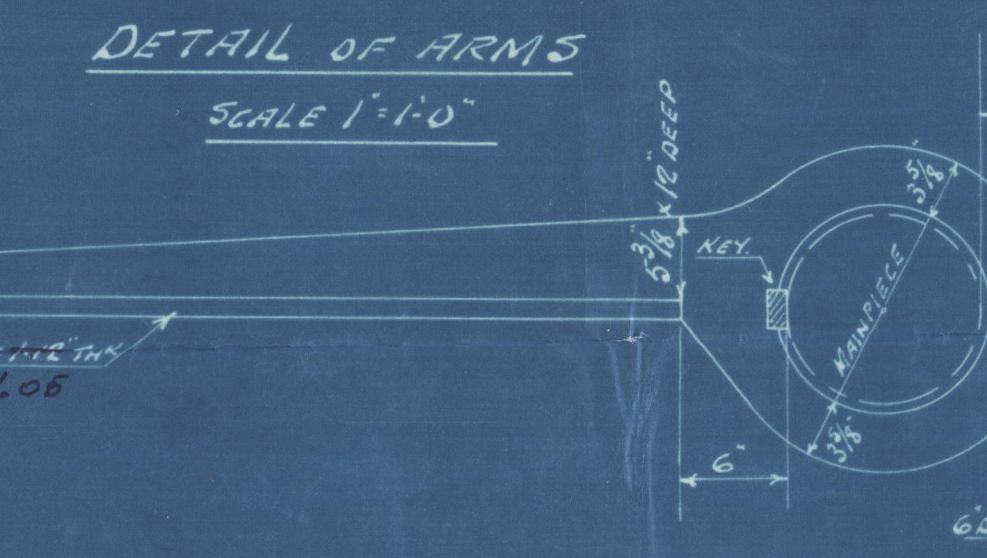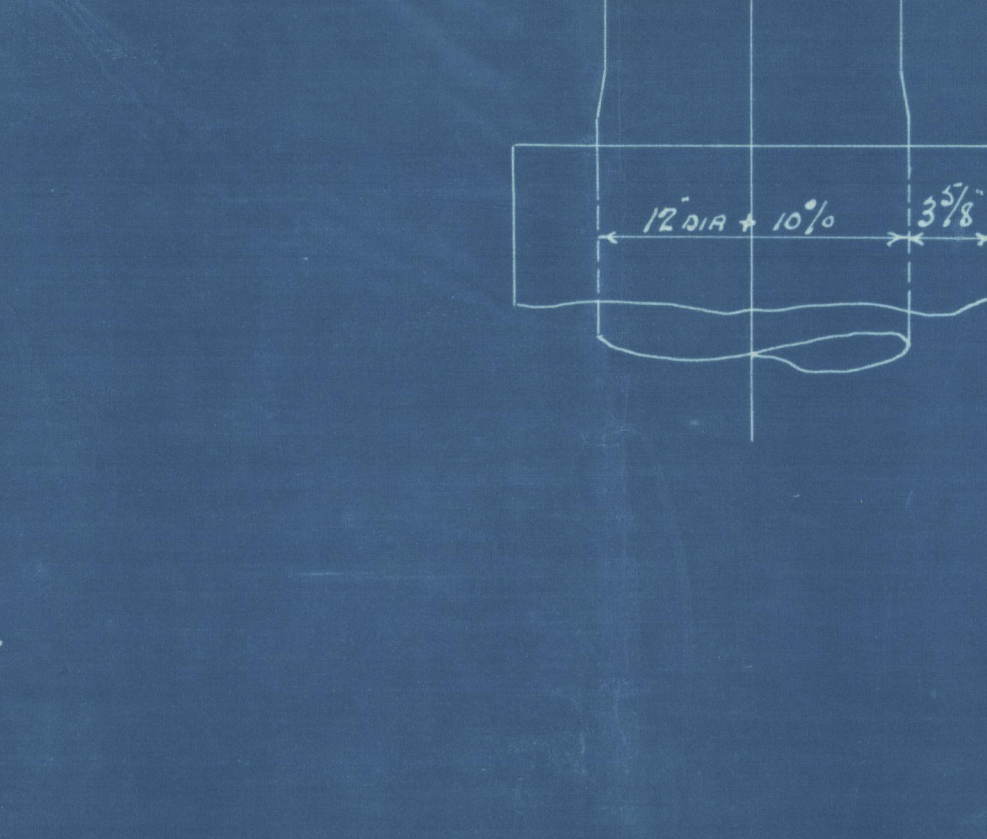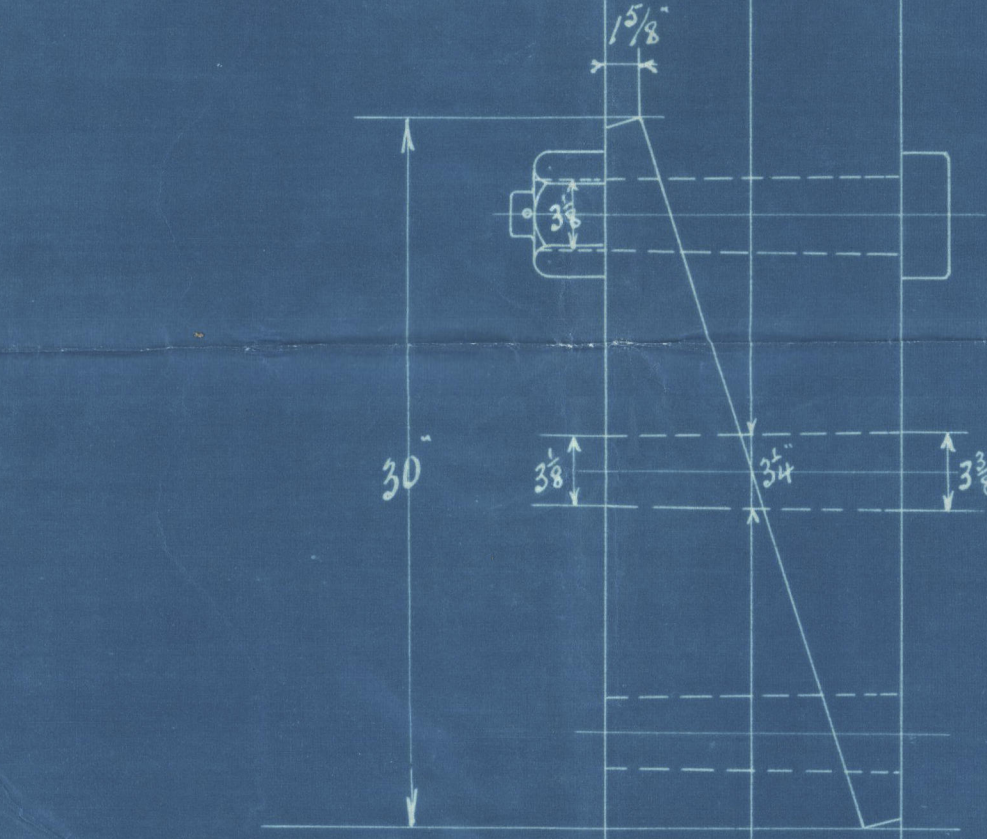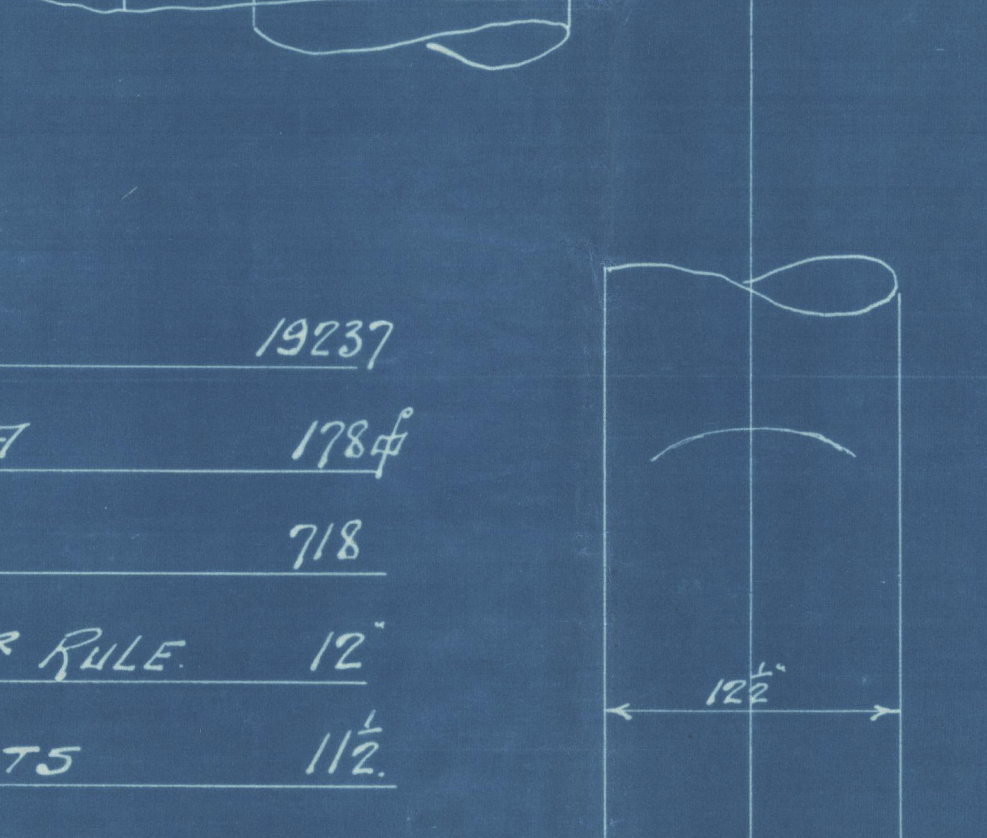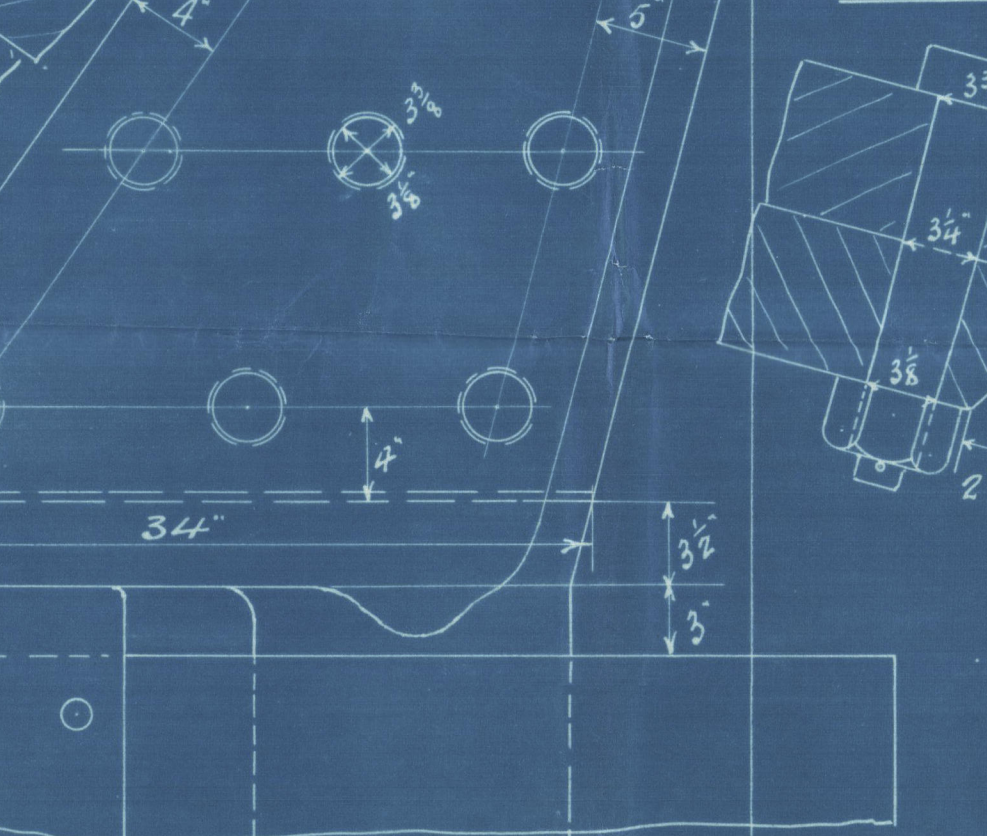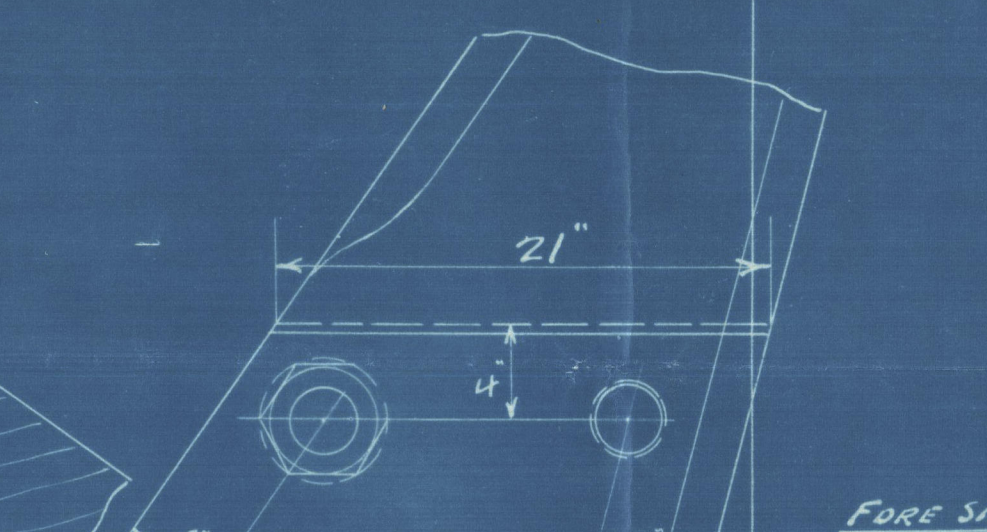

PROPELLER BRACKETS. VIEW FINE END
LOOKING AFT. SCALE 1/2" = 1'-0"




14/5/55

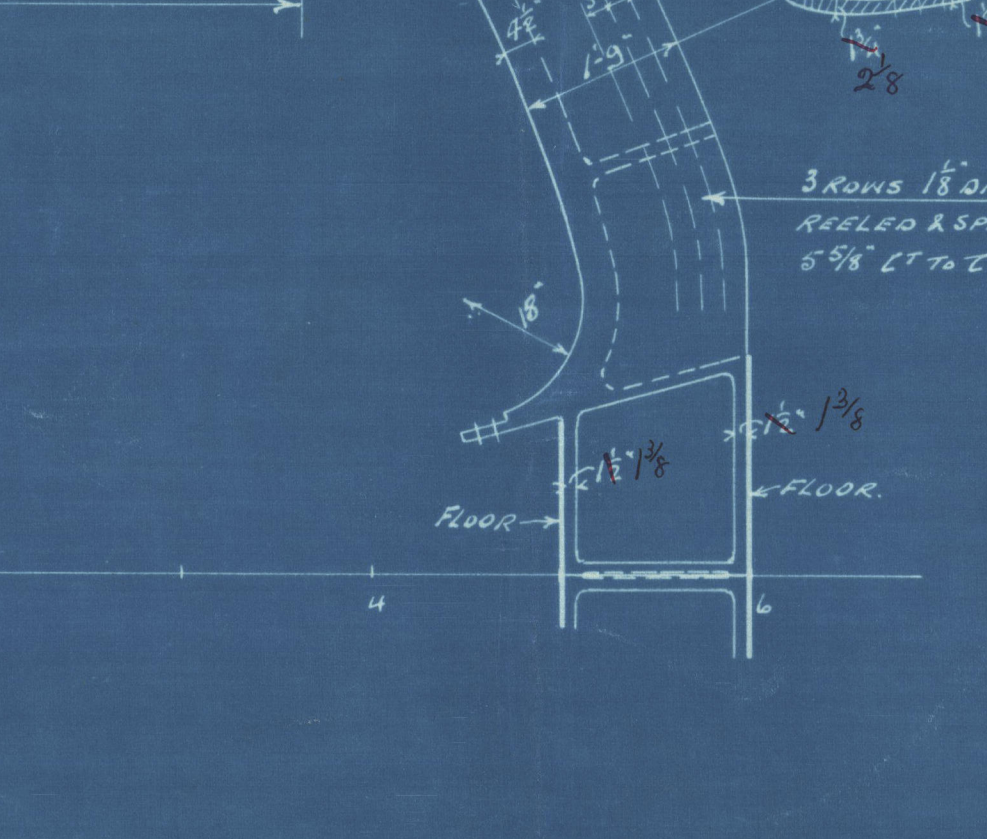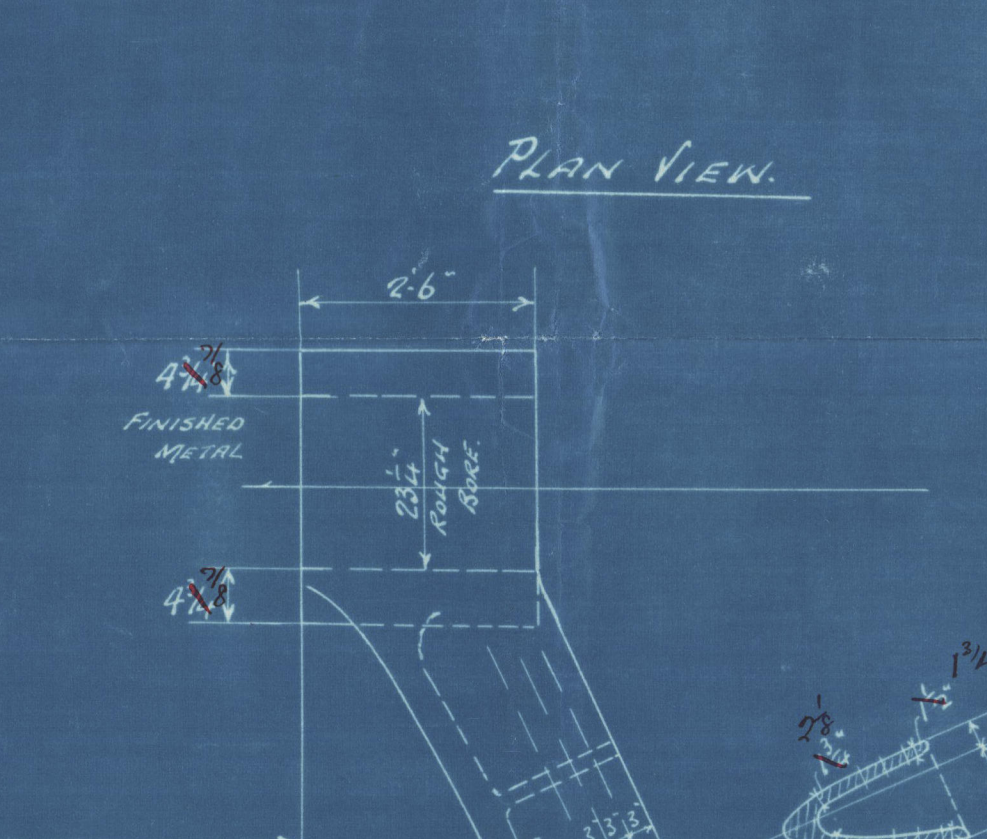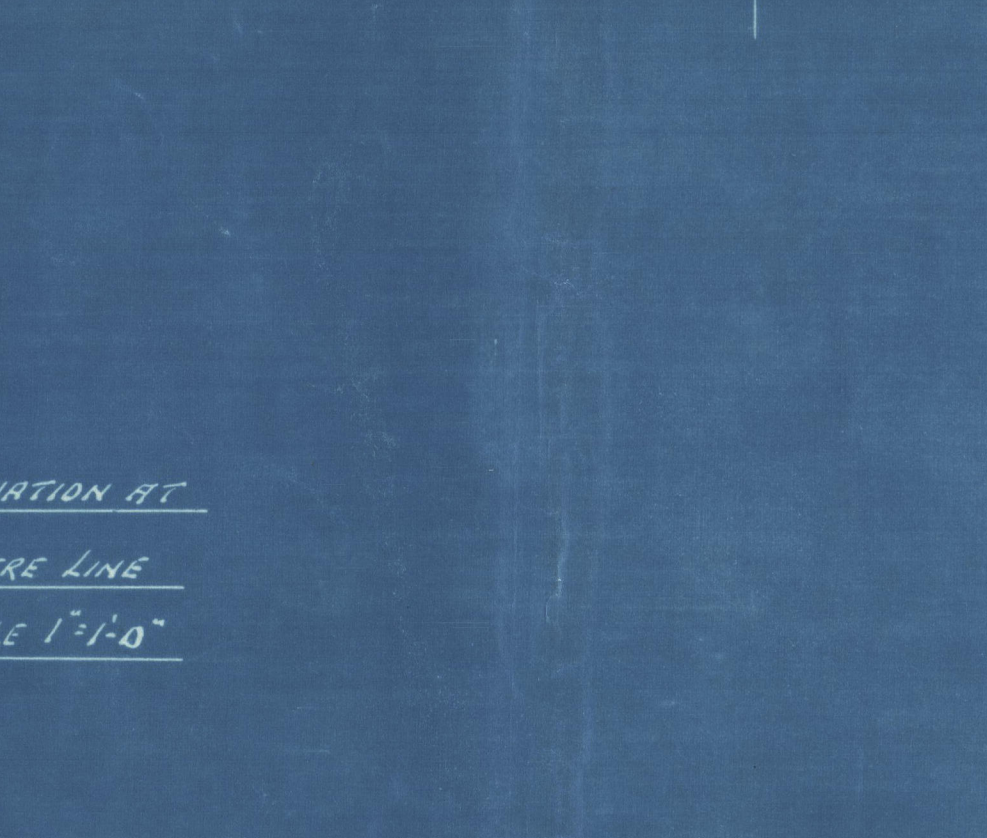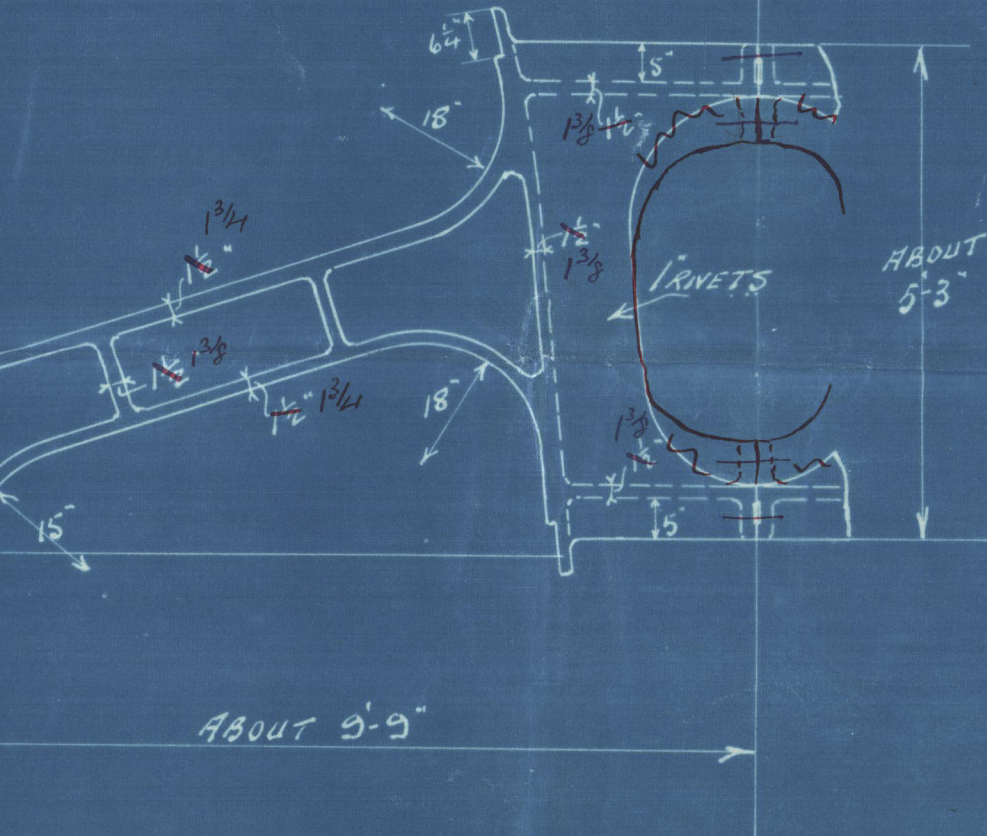

L x D	19237
RUDDER AREA	178#
A x D.	718
RUDDER H ^O DIAR RULE	12"
SPEED IN KNOTS	11 1/2


DETAIL OF BOTTOM GUIGEON.
SCALE 3" = 1'-0"

14/5/55

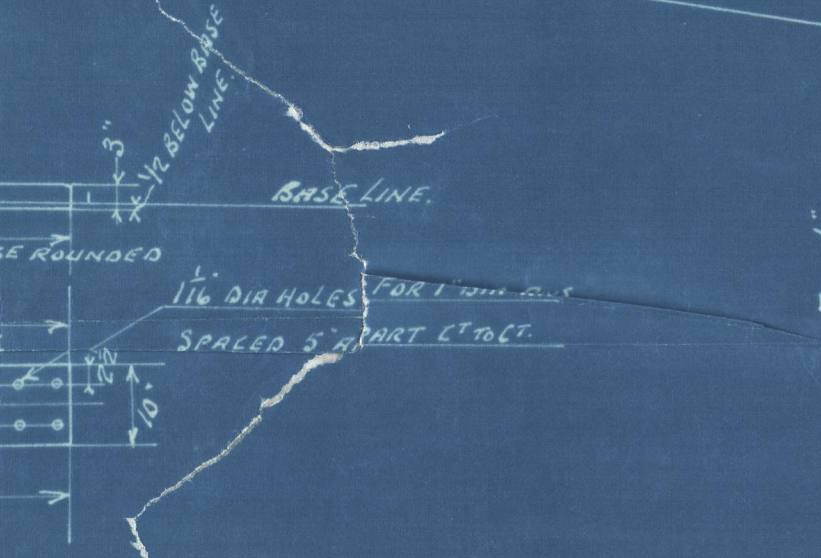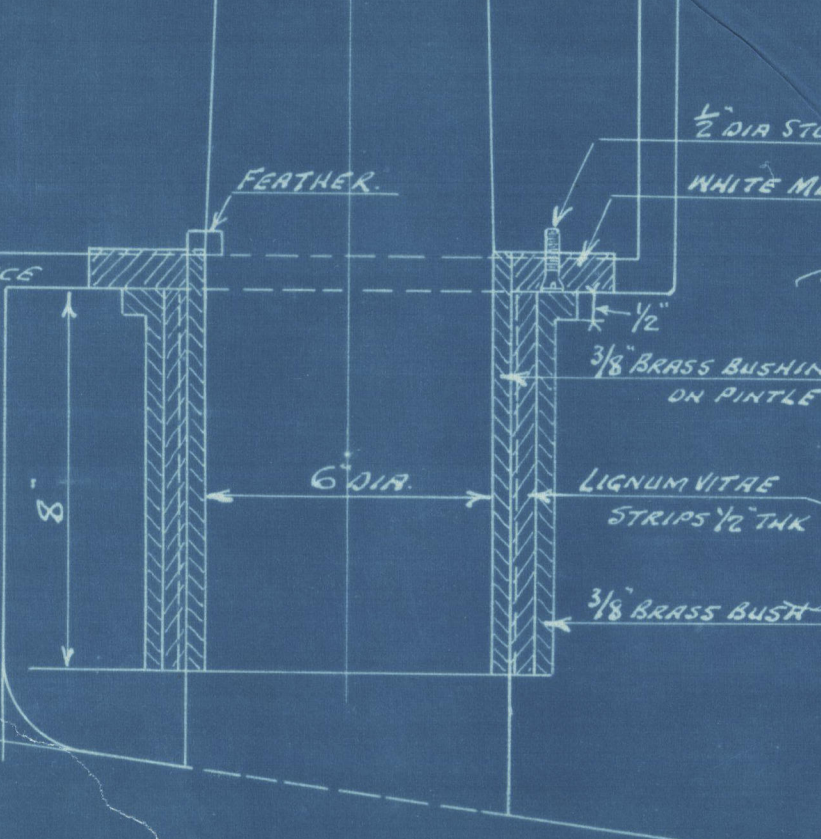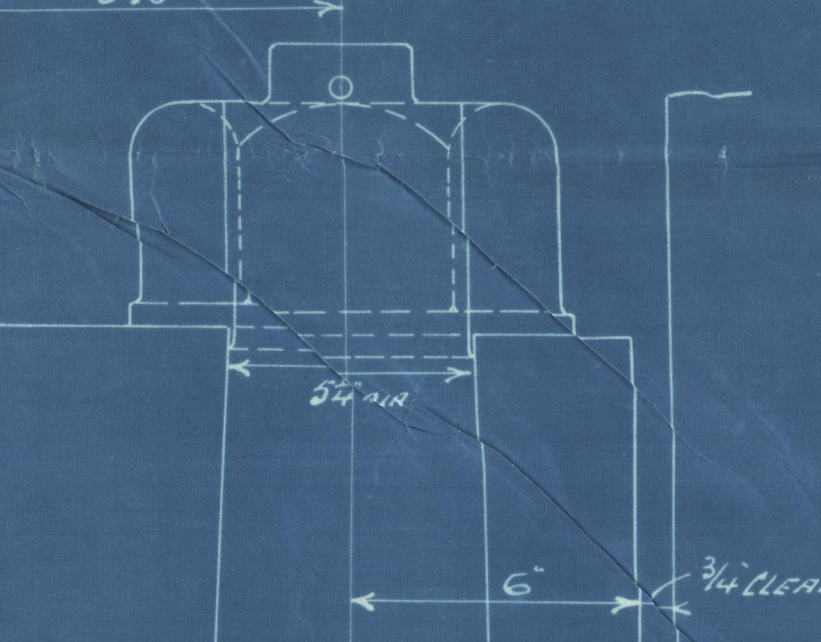

DETAIL OF ARMS
SCALE 1" = 1'-0"


14/5/55

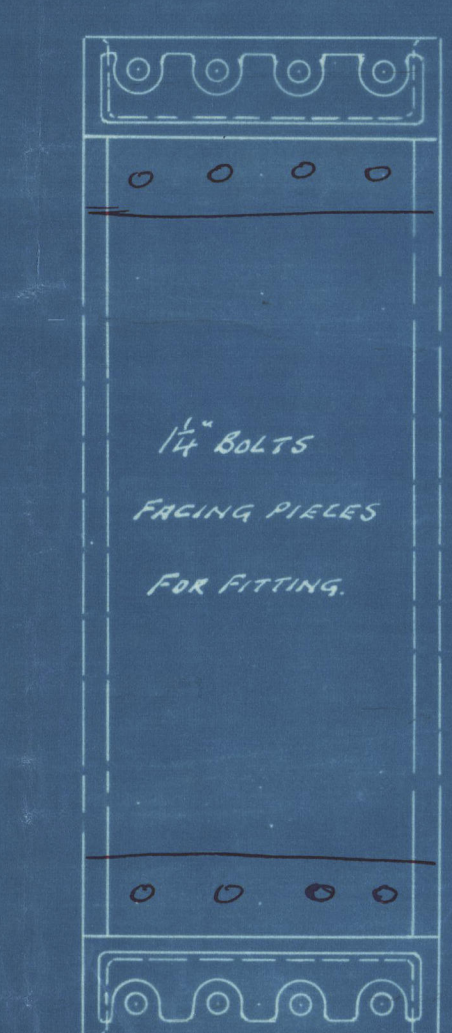

ELEVATION AT
CENTRE LINE
SCALE 1" = 1'-0"

PLAN VIEW.

14/5/55

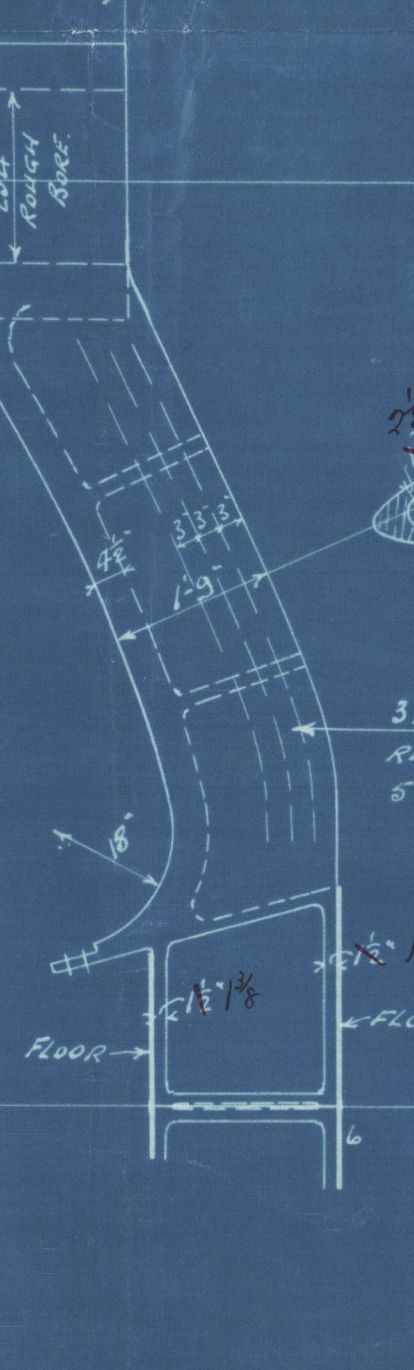

N^O 32372
8/6/28
NEPTUNE WALKER
REPAIRS-40-71

N^O 1216.

RUDDER, ELL POST & SHAFT
BRACKETS.

Swan Hunter & Wigham Richardson Ltd.

No 1216

Planing Rudds. Ell Post & Propeller Beackets

003208-0032 16-0108



© 20206

Lloyd's Register
Foundation

Messrs Swan Hindley + Wigham Richardson & Co

N^o 121B

Plan of Rudder, Ell post, + Shaft Brackets

N^o 1

S. S. DOMINIA
NEWCASTLE ON TYNE.

Report No. 80456.



© 2020

Lloyd's Register
Foundation

003208-003216-0108