


LONDON COPY

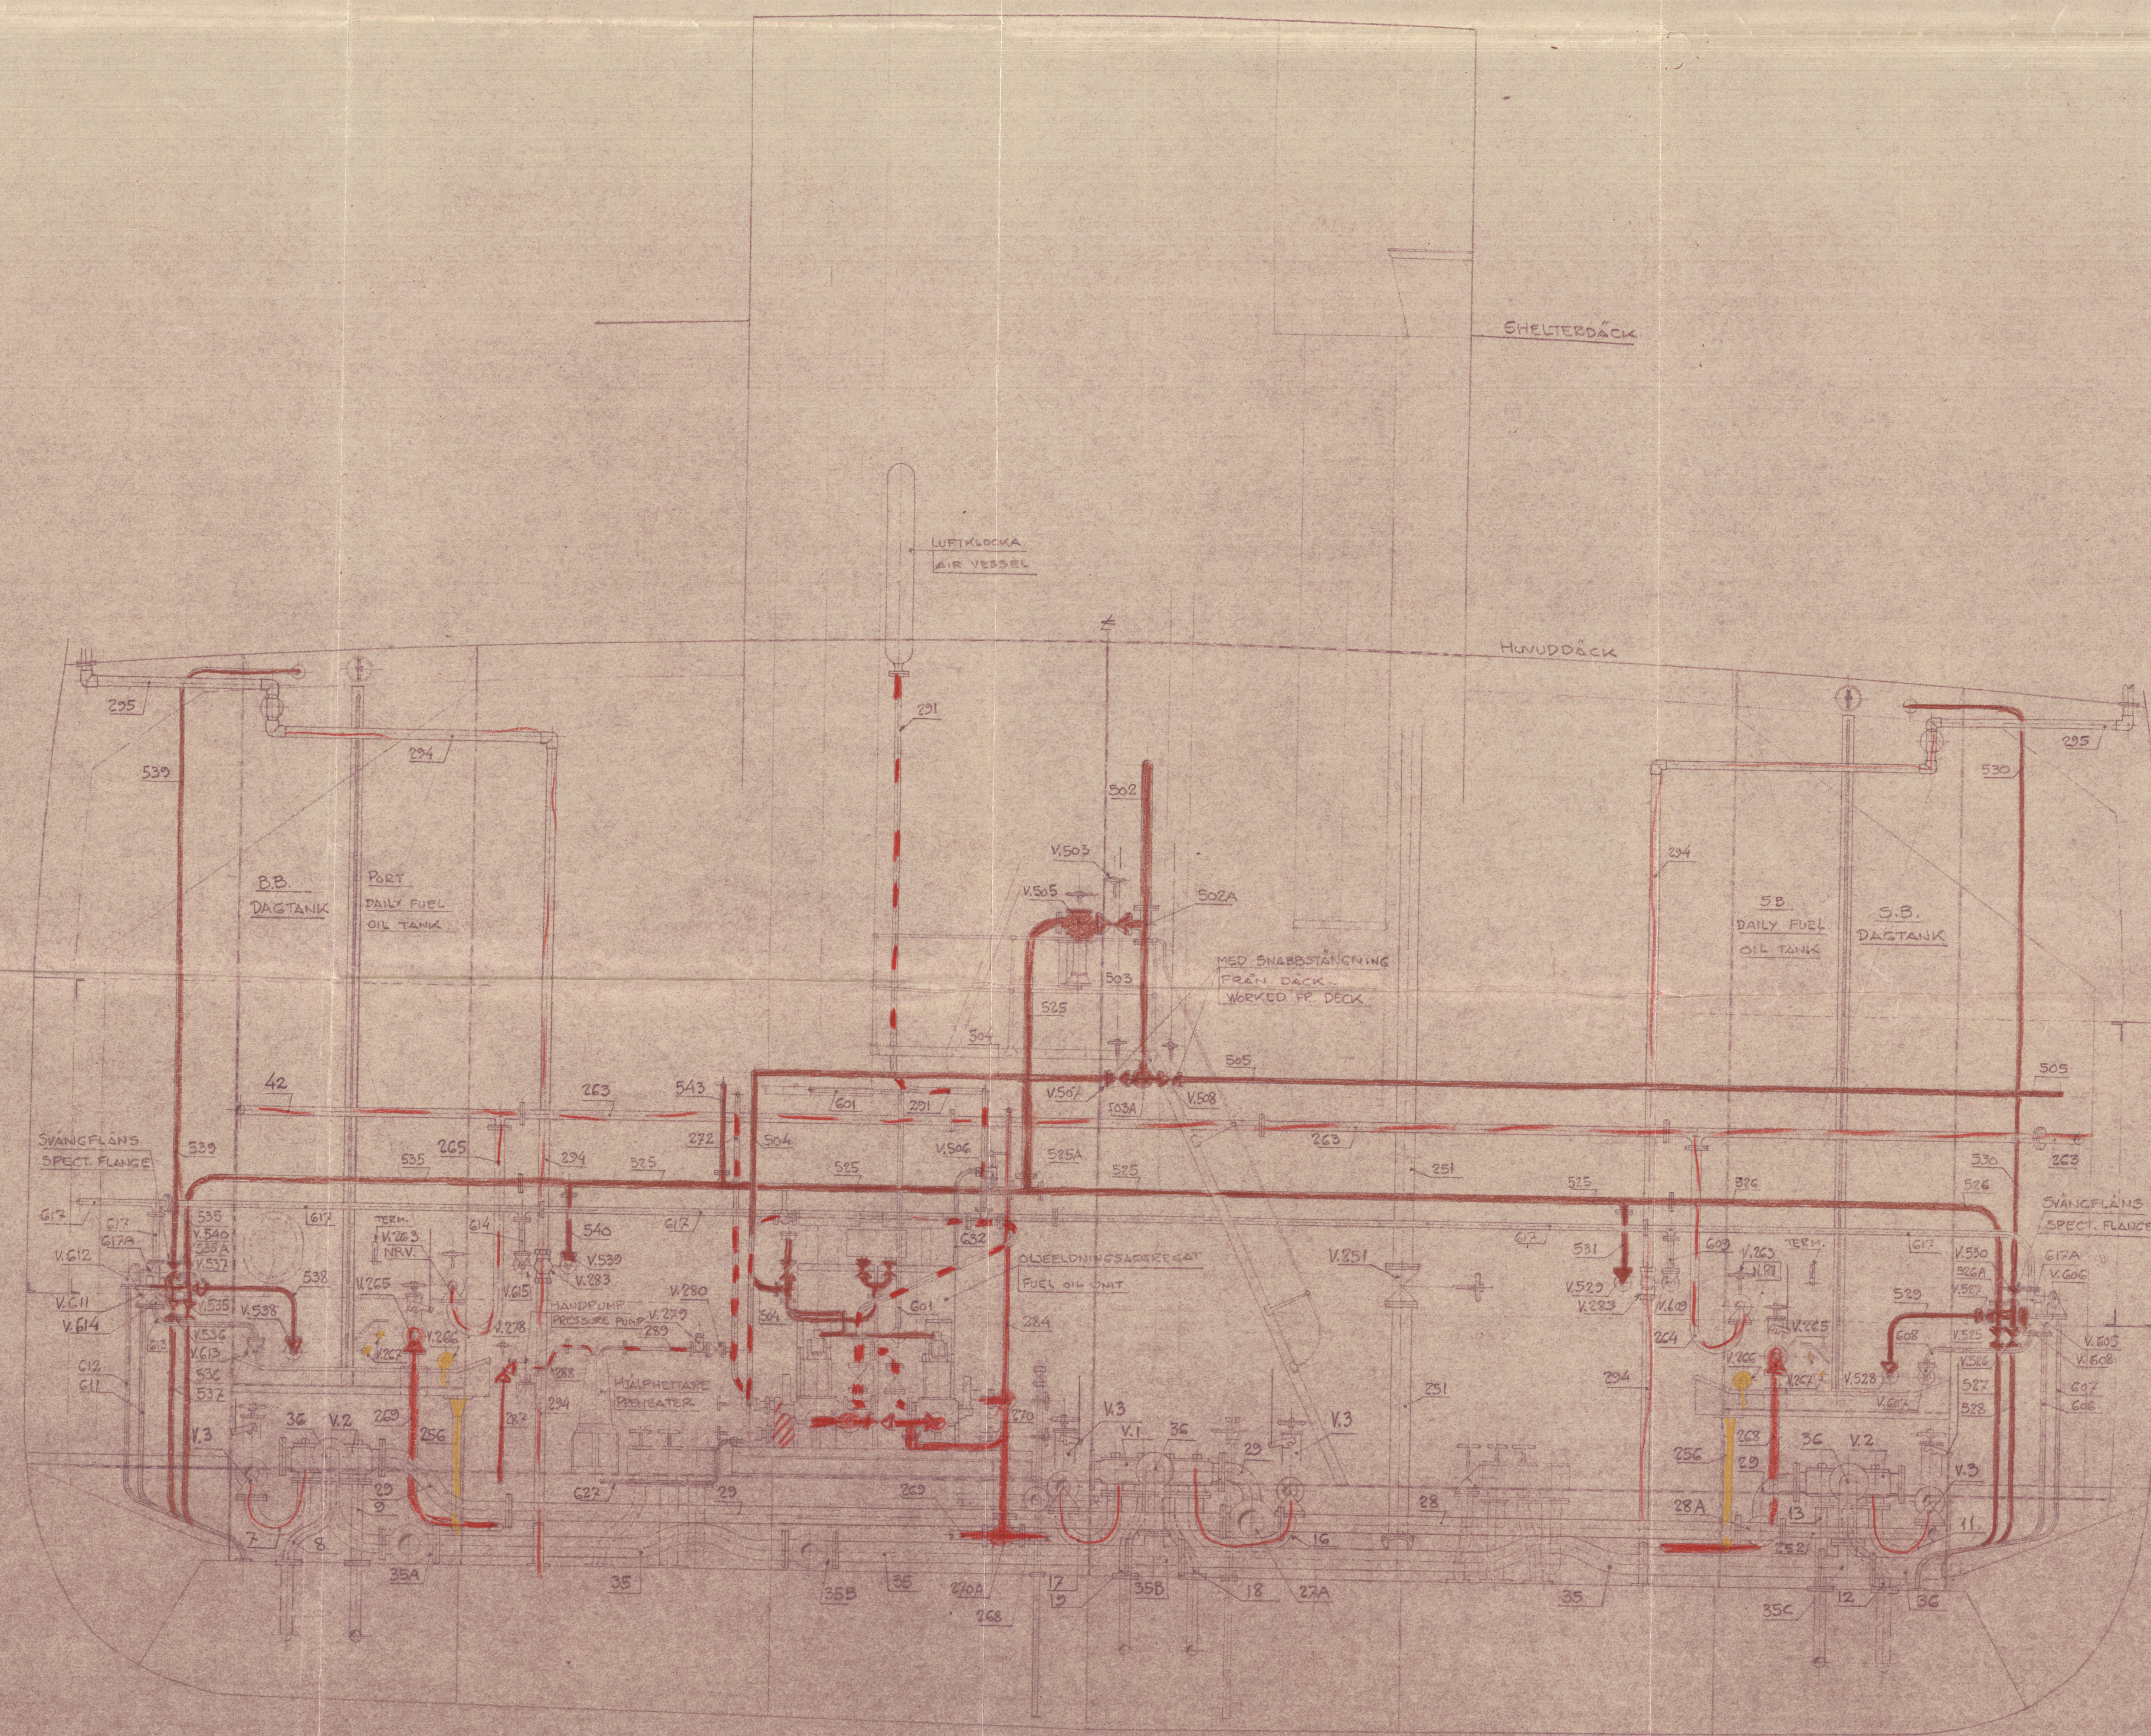

- V.263 2 1/2" NON RETURN VALVE DISCH. FROM FUEL OIL PUMPS
- V.265 VALVE WORKED FROM DECK, FUEL OIL TO UNIT
- V.266 1" DRAIN VALVES, SELF CLOSING
- V.267 3/8" TEST VALVES, ...
- V.528, V.538 1/4" STEAM TO HEATING COILS
- V.607, V.613 1/4" DRAIN FROM ...
- V.520, V.510 1/2" VALVE STEAMING OUT
- PIPE N° 294 3" OVERFLOW PIPE WITH OBS. GLASS AND NON RETURN VALVE
- 295 2 1/2" AIR PIPE

TVÄRSEKTION SKOTT SPT. 26
SETT AKTERIFRÅN

2/11/50



LONDON COPY
GÖTAVERKEN
53 KIRUNA
OLJELÖNINGSSYSTEMET
TVÄRSEKTION I
PANORAM