


35192

1-12-47
G.P.C.

P. & O. S. N. C.

T.S.S. "CANTON" 1947

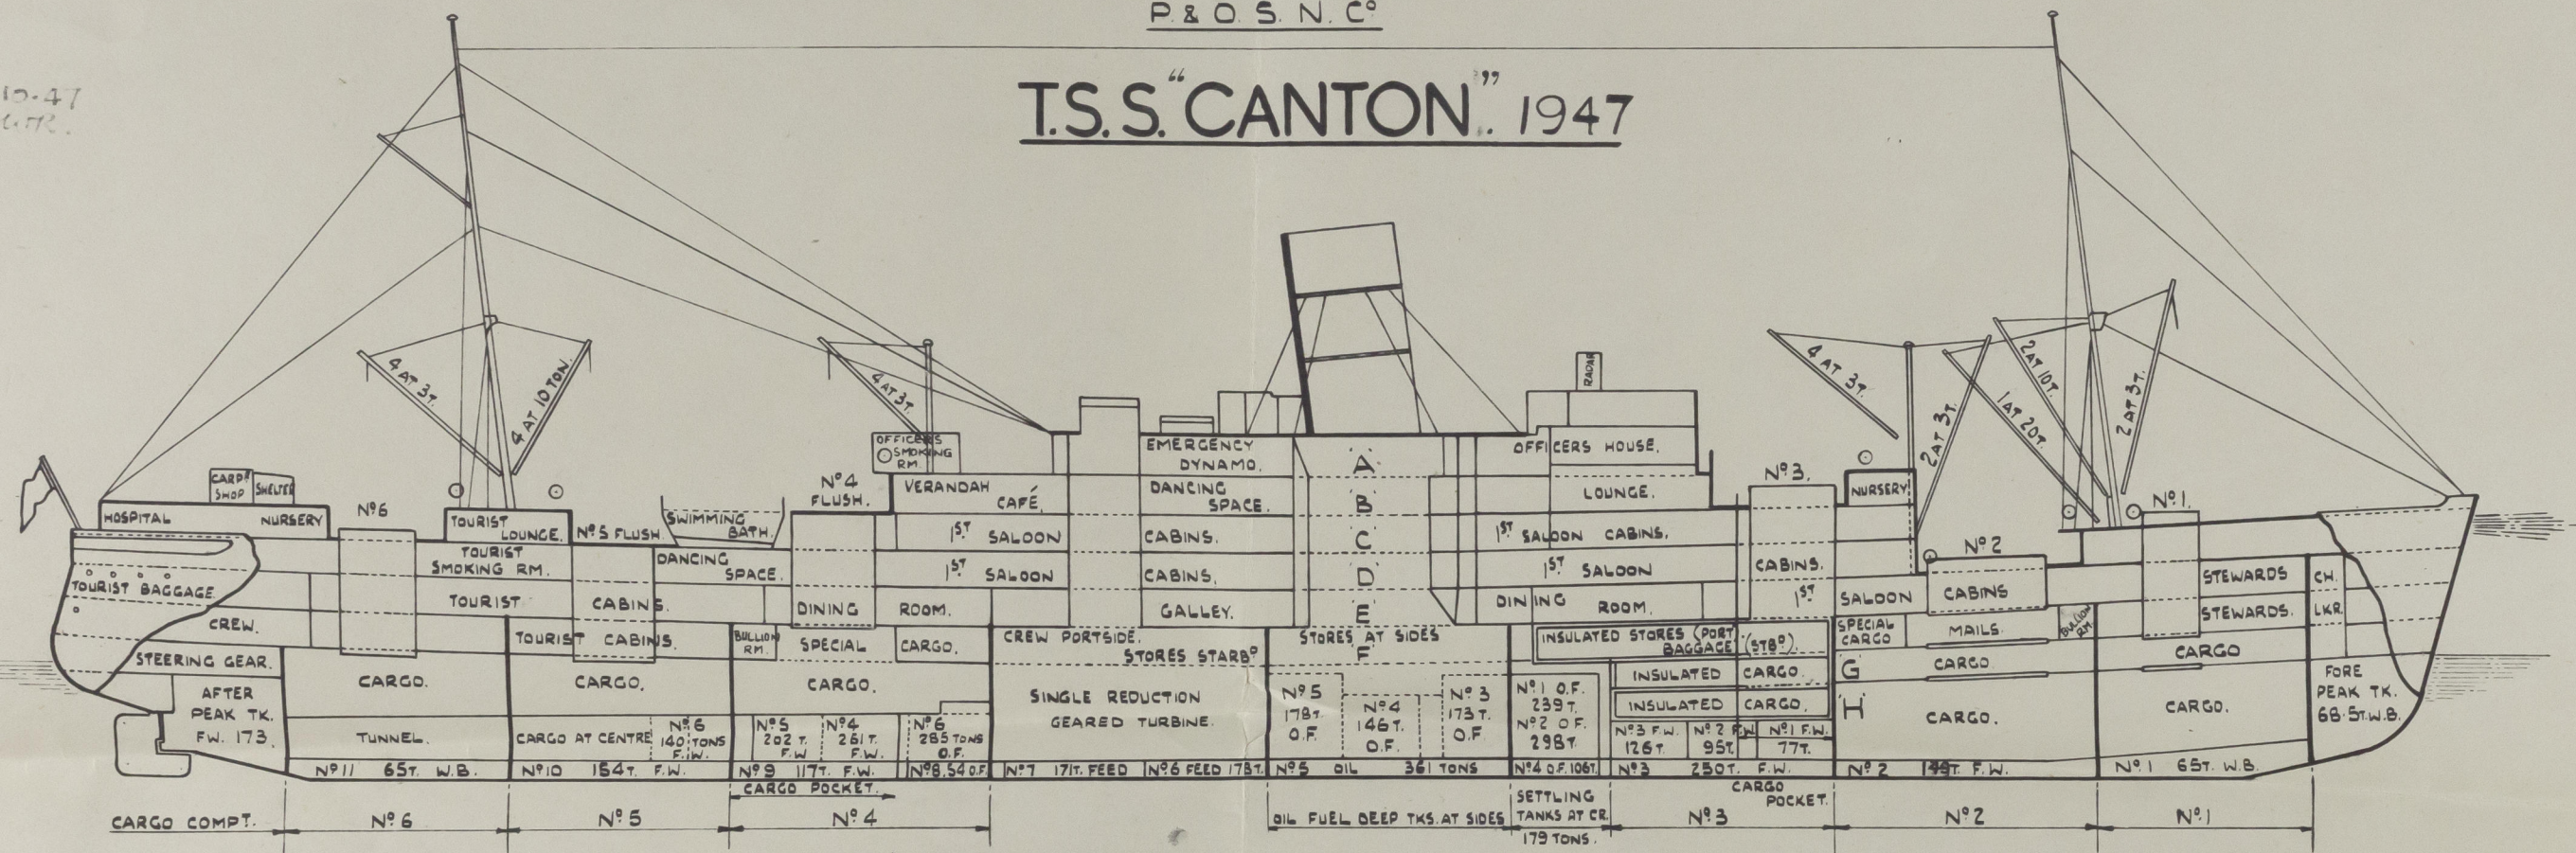

DIMENSIONS - MOULDED. 530' LENGTH x 73' BREADTH x 46' DEPTH TO D. DK. GROSS TONNAGE. 16032.85 NET TONNAGE. 9298.08 SUEZ CANAL TONNAGE. 11029.5
563'-3" OVERALL.

DRAFT	FT.	INS.	DISPLACEMENT	GROSS DWT.	NET DWT.	TONS / FOOT	DRAFT	DISPLACEMENT	GROSS DWT.	NET DWT.	TONS / FOOT	
LIGHTSHIP	17'	4 1/2"	11,050	-	-	772	24' - 0"	16395	5345	828	841	GROSS DWT. INCLUDES BUNKERS, FRESH WATER
	18	- 0	11,546	496	-	785	26' - 0"	18085	7035	2518	858	AND OTHER MOVEABLE WEIGHTS
	19	- 0	12,331	1,281	-	794	28' - 0"	19811	8761	4244	877	NET DWT. IS WEIGHT FOR CARGO.
	20	- 0	13,125	2,075	-	804	28' - 0"	20688	9638	5121	882	
	22	- 0	14,742	3,692	-	822	29' - 6"	21130	10080	5563	885	
LOAD DRAFT ASSIGNED BY M.O.F.T. 29'-6" ALL SEASONS FREEBOARD 16'-8 1/2" EXTRA DRAFT FOR F.W. LADING 7" WATER BALLAST AVAILABLE 198 TONS FRESH WATER AVAILABLE 1745 TONS												
TOTAL CARGO CAPACITY (INCLUDING INSULATED CARGO) 7450 TONS AT 50 CU. FT. INSULATED CARGO... 818 TONS AT 40 CU. FT. BOILER FEED N°S 6 & 7 DBT. 349 TONS												
TOTAL OIL FUEL AT 40 CU. FT. 2020 TONS. (1499 IN BUNKERS 521 IN D.B. TANKS) PASSENGERS 1st SALOON 300 TOURIST 244												

AUG. 1947.

LIGHT DRAFT. WHEN BOILERS AND CONDENSERS FULL, BUT NO STORES, FUEL, FRESH WATER ETC. 17'-4 1/2" DISPLACEMENT 11050 TONS TRIM. 35 1/2" BY STERN

003333-003340-0172