




6x6x3/8 Gussets Top & Bottom.

6x3/8 COMBING.

PART FWD END ELEVATION.

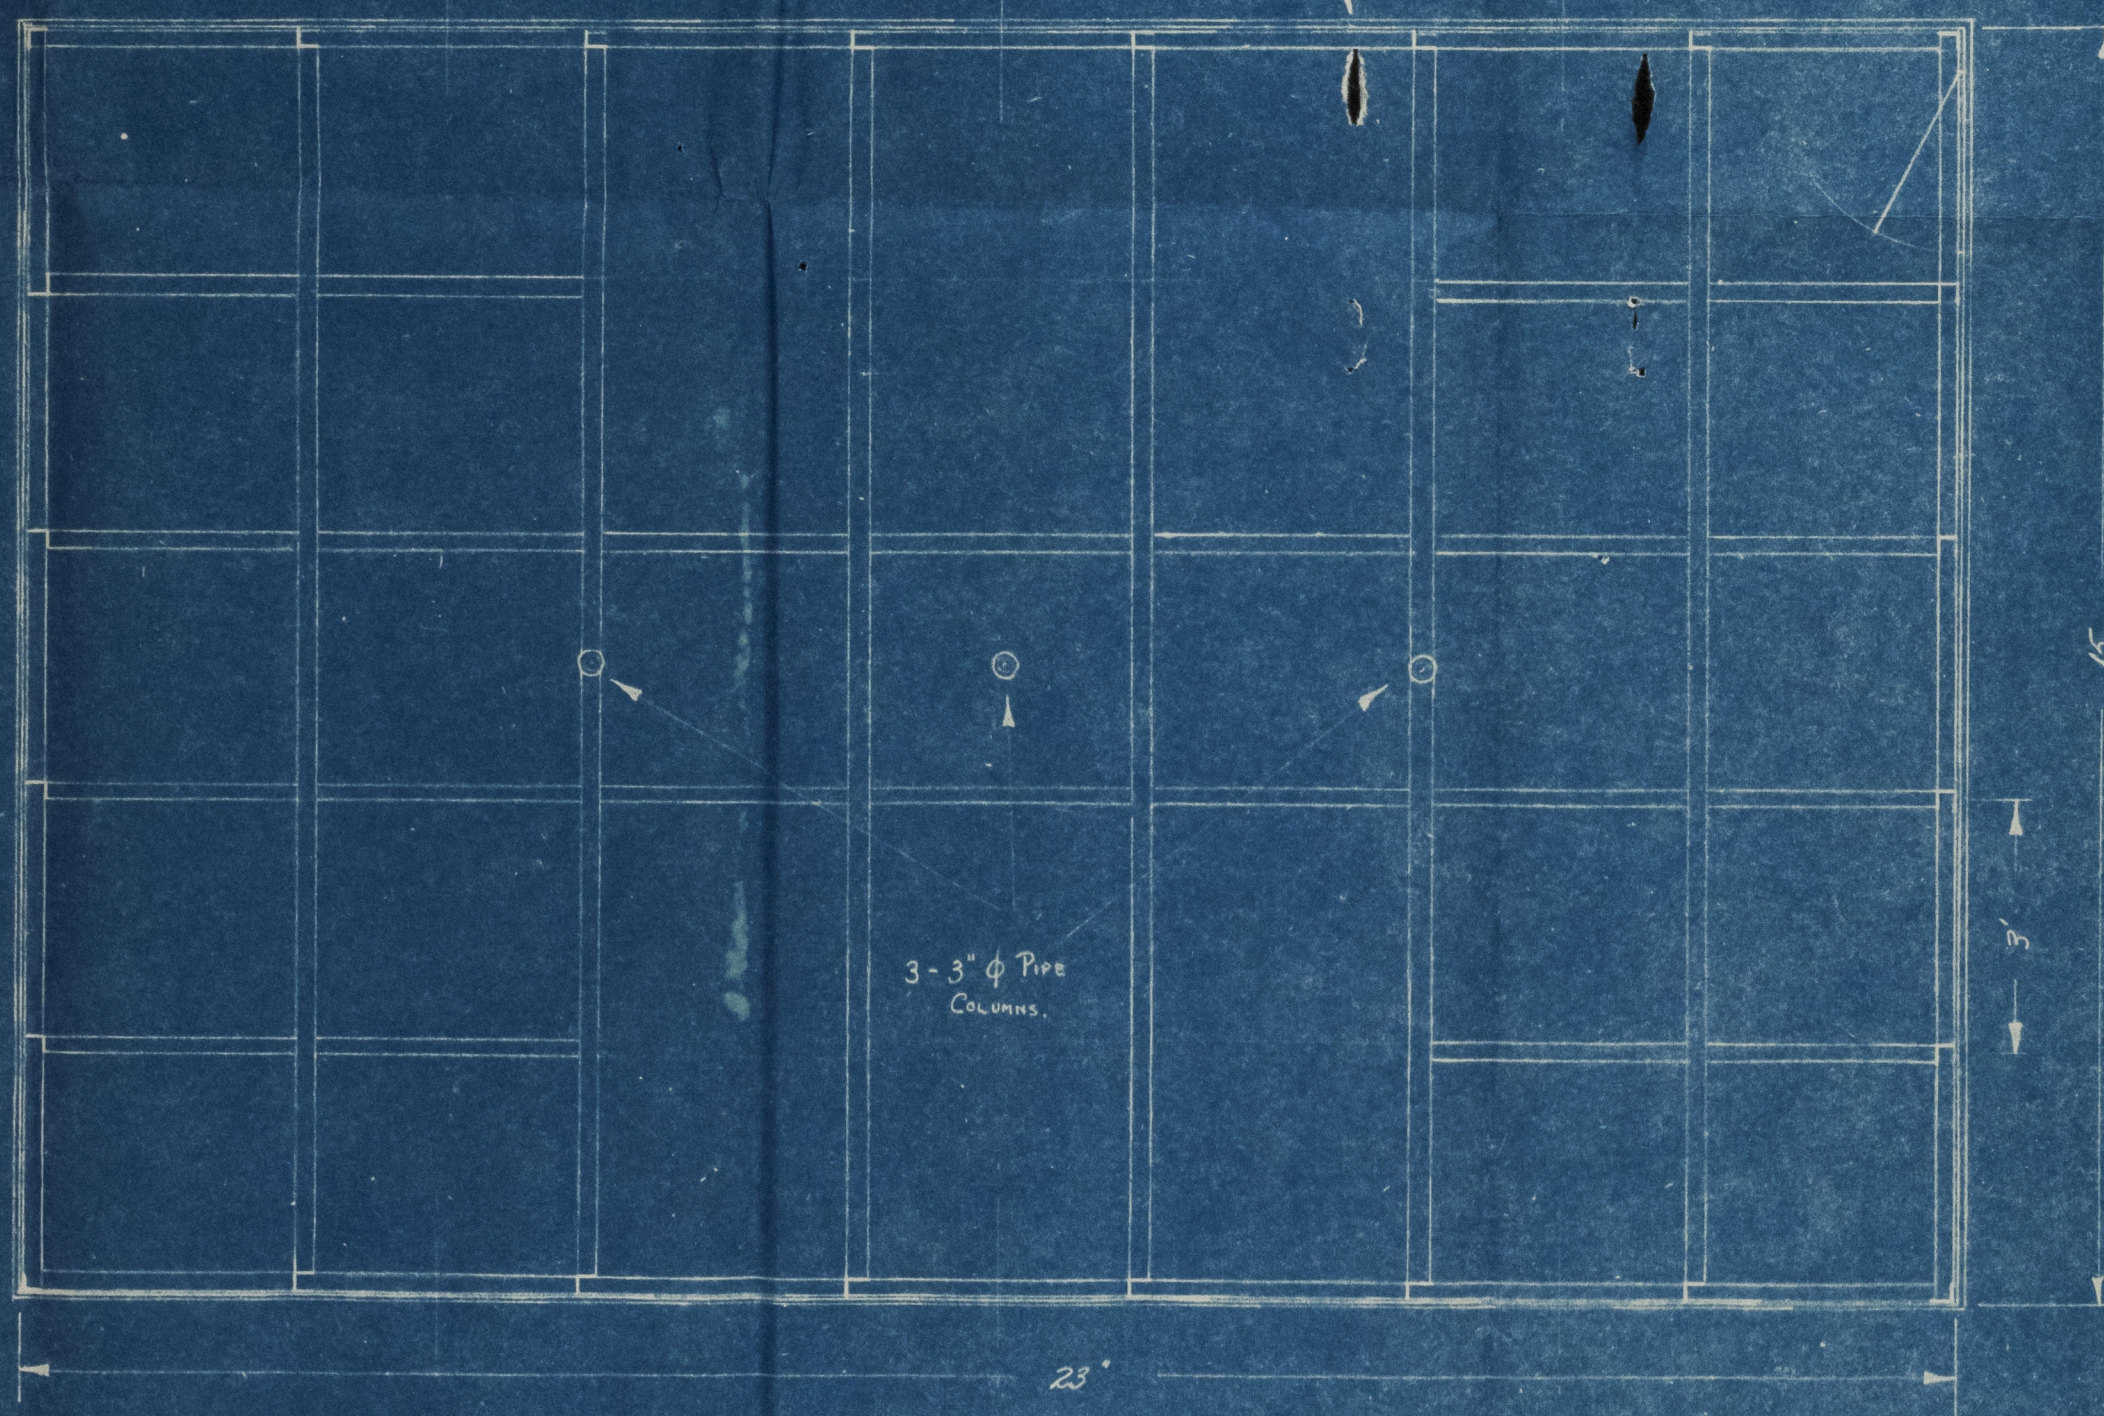

ALL PLATE 1/4" THICK  
ANGLE 2 1/2" x 2 1/2" x 5/16"  
WELDED CONSTRUCTION THROUGHOUT

BUCHANAN & BROCK, P/L. SOUTH MELB.

- S.S. "TRIONA" -  
DECK HOUSE  
CREWS MESS ROOM

SCALE 1/2" IN = 1 FT

DRAWN K.S.S. DWG No


TRACED  
DATE 12-6-52 A 212



TRIONA

hpt. no. mel. 11897.

003341 - 003348 - 0025

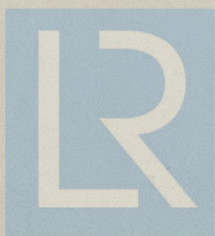

© 2021

Lloyd's Register  
Foundation