

# S. S. "INVERTEST"

## GENERAL ARRANGEMENT.

SCALE  $\frac{1}{4}$ " = 1 FOOT.






### DIMENSIONS.

LENGTH B.P. 120-0.

BREADTH MLD. 23-0.

DEPTH MLD. 10-0.

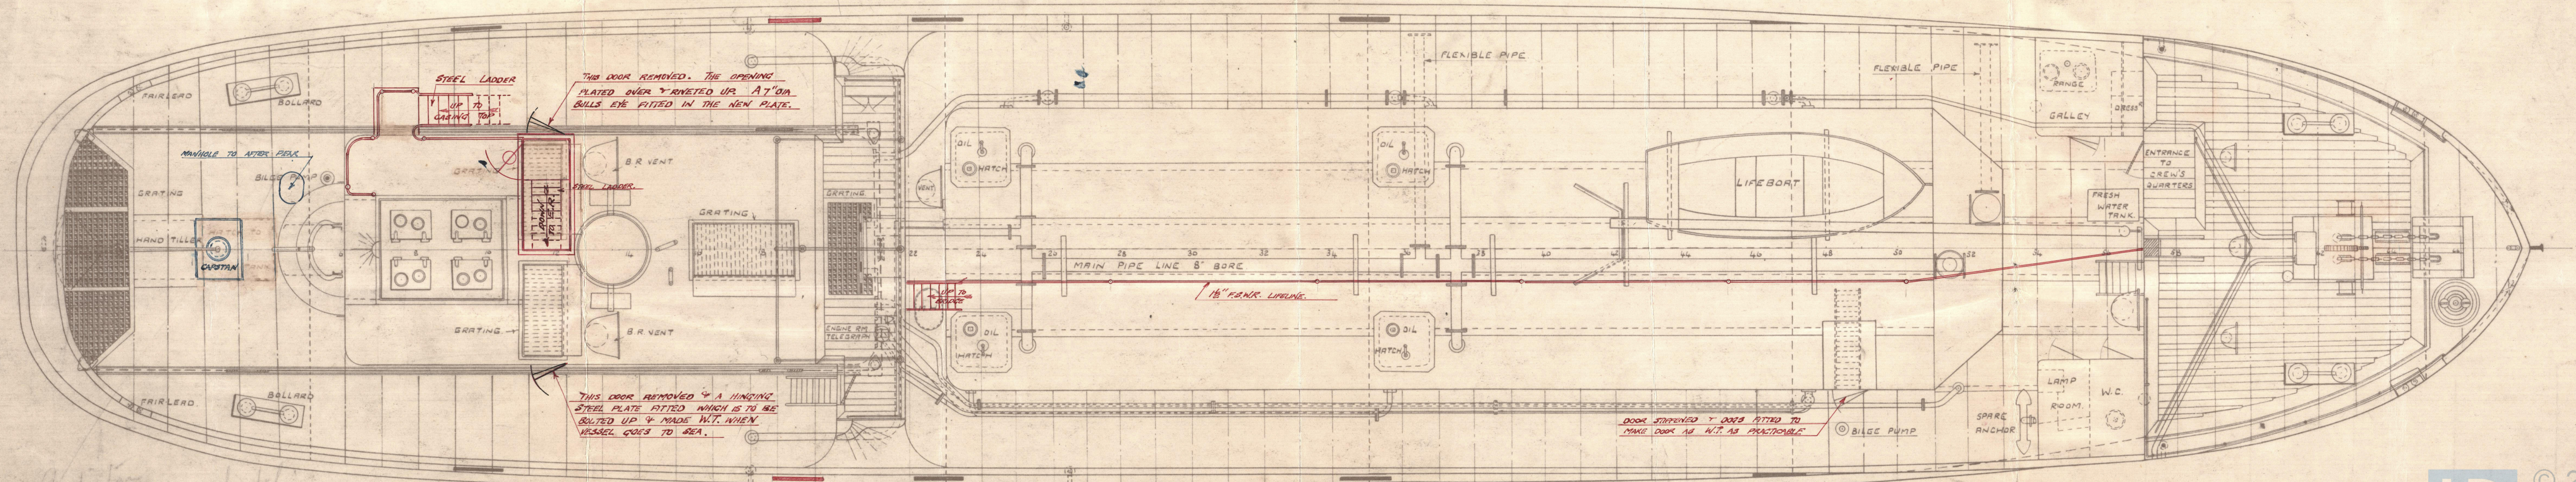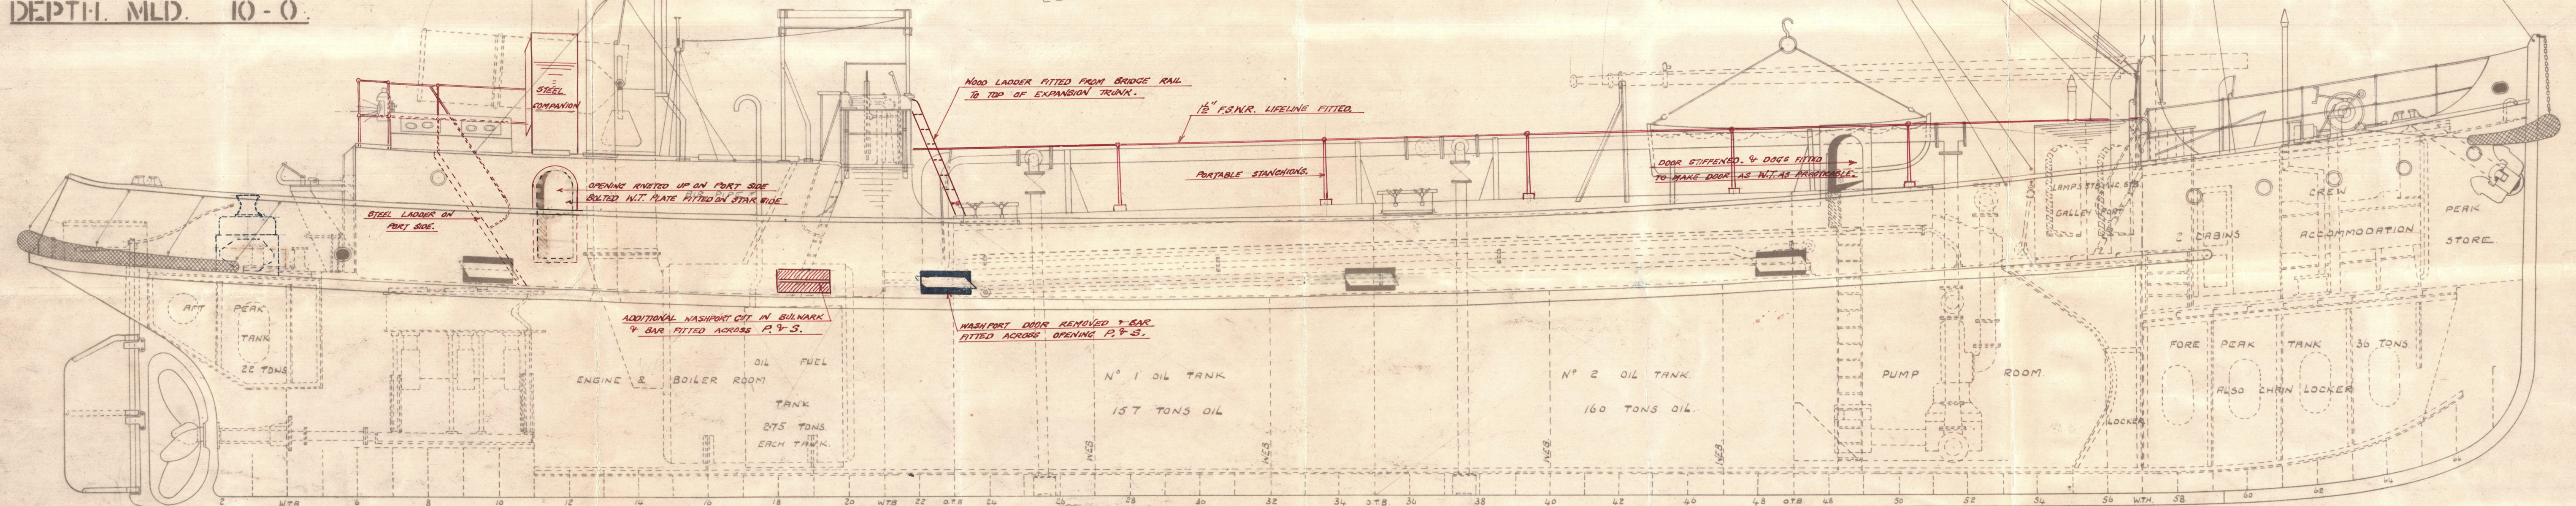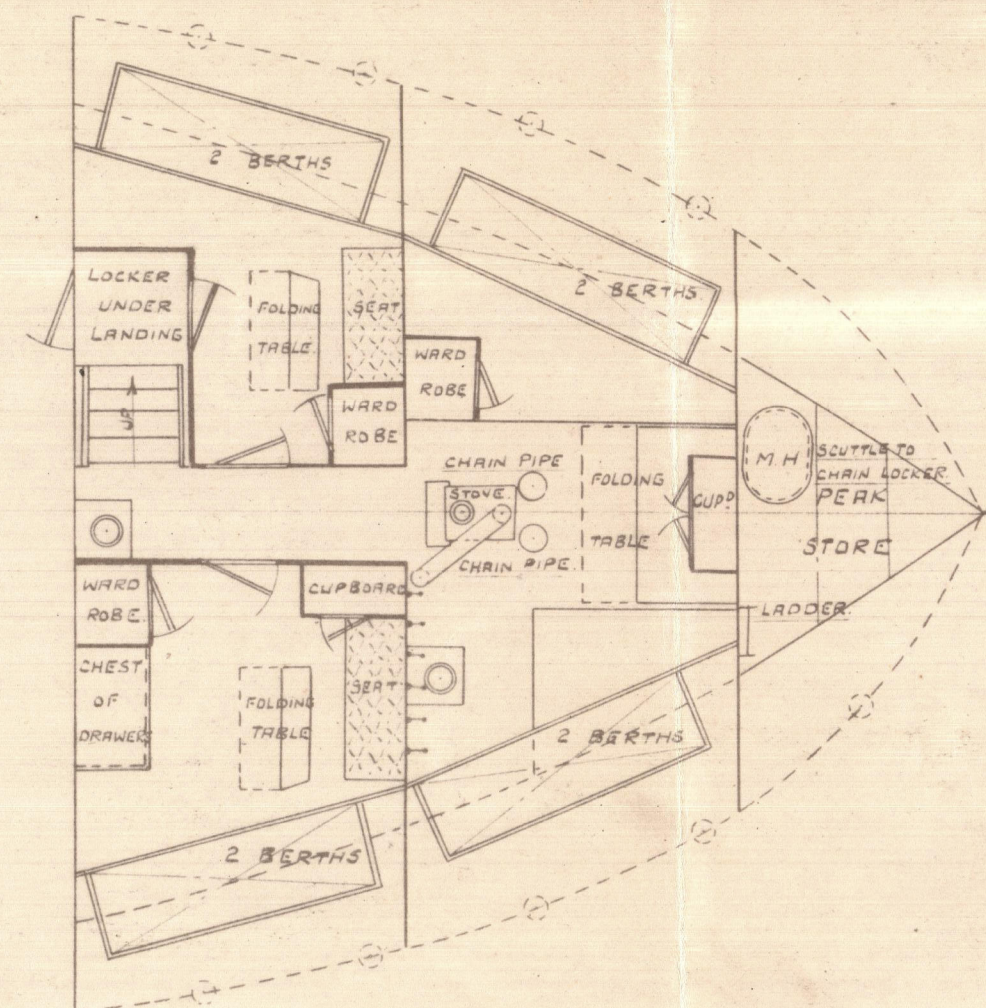

*Captain's Cabin*



Inverted

recd. 2/1/76



© 2020

Lloyd's Register  
Foundation

003401-003408-0056