


Note coupling to be left undrilled  $3\frac{1}{4}$  crs.  
 coupling key  $15^\circ$  dia (this includes  $1^\circ$  allowance over original dia for adjustment.)

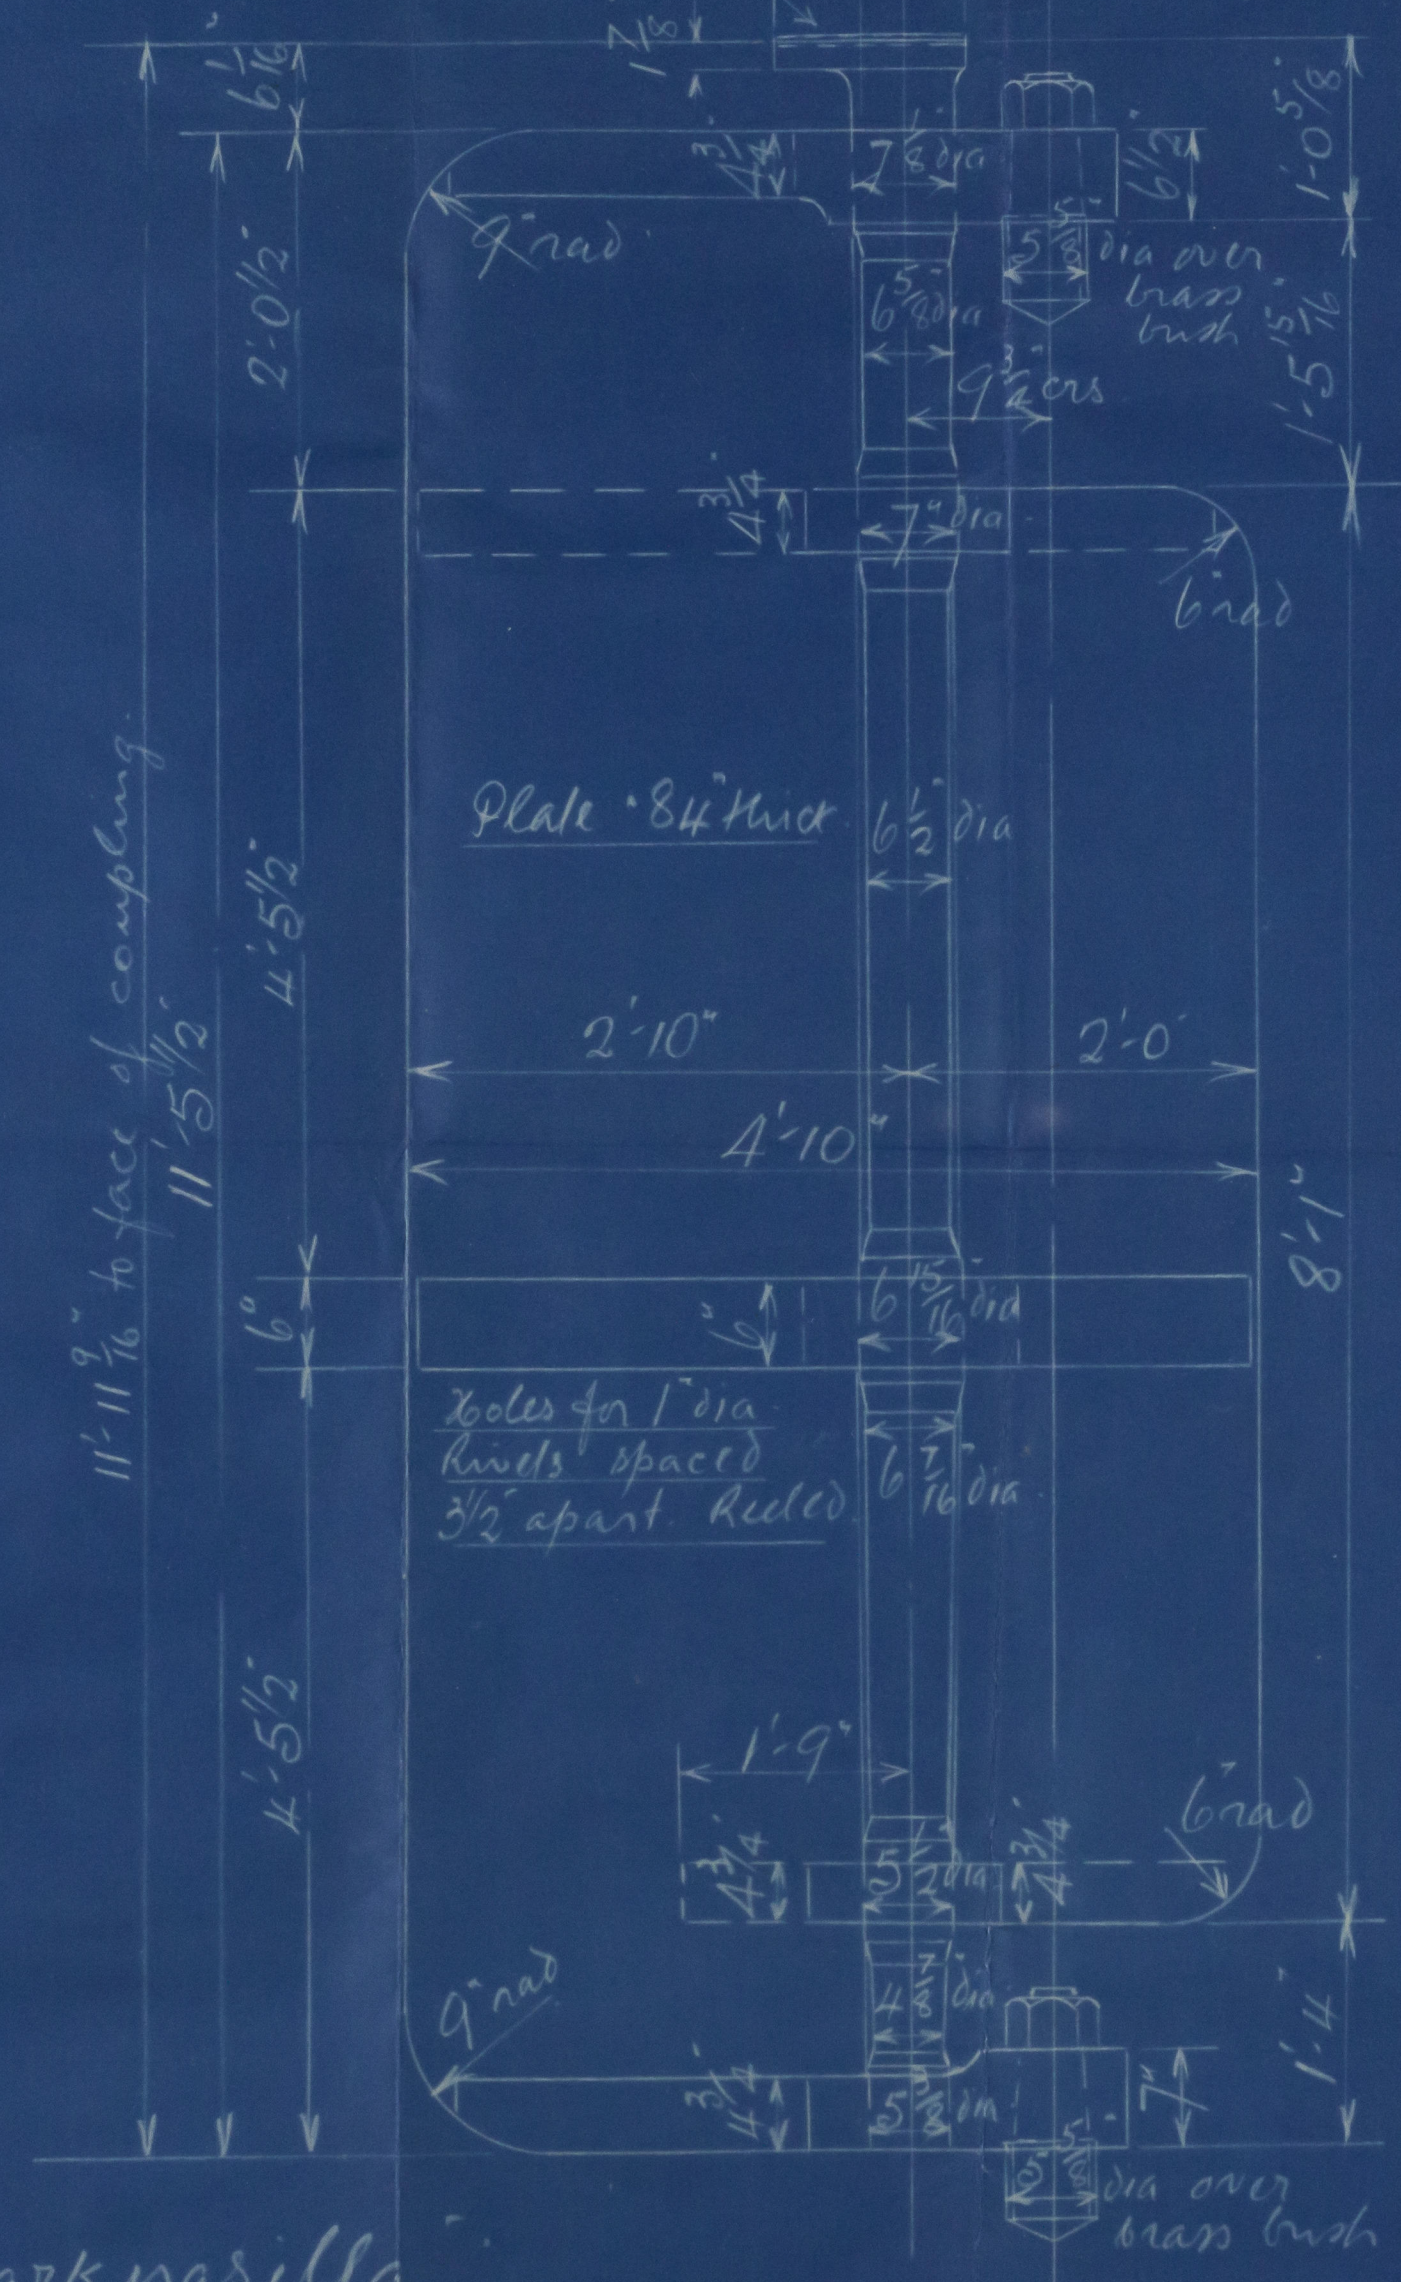

5/5 Parknasilla  
 Single plated built type balanced  
 Lower Rudder complete.  
 Lloyds survey.  
 (to replace "Dustin" lower rudder).

LLOYD'S REGISTER OF  
 SHIPBUILDING  
 SURVEYORS  
 28.9.37



S.S. Parknasilla

Ad. rept. No.

12021.



© 2021

Lloyd's Register  
Foundation

003409-003416-0216