

ARBRE DE BUTEE


Steam trawler "EXCELLENT"

Boulogne the 27 September 1938

Lloyd's Register Surveyor
R. MASSET
BOULOGNE-SUR-MER

Masset

ECHELLE $\frac{1}{5}$ cm

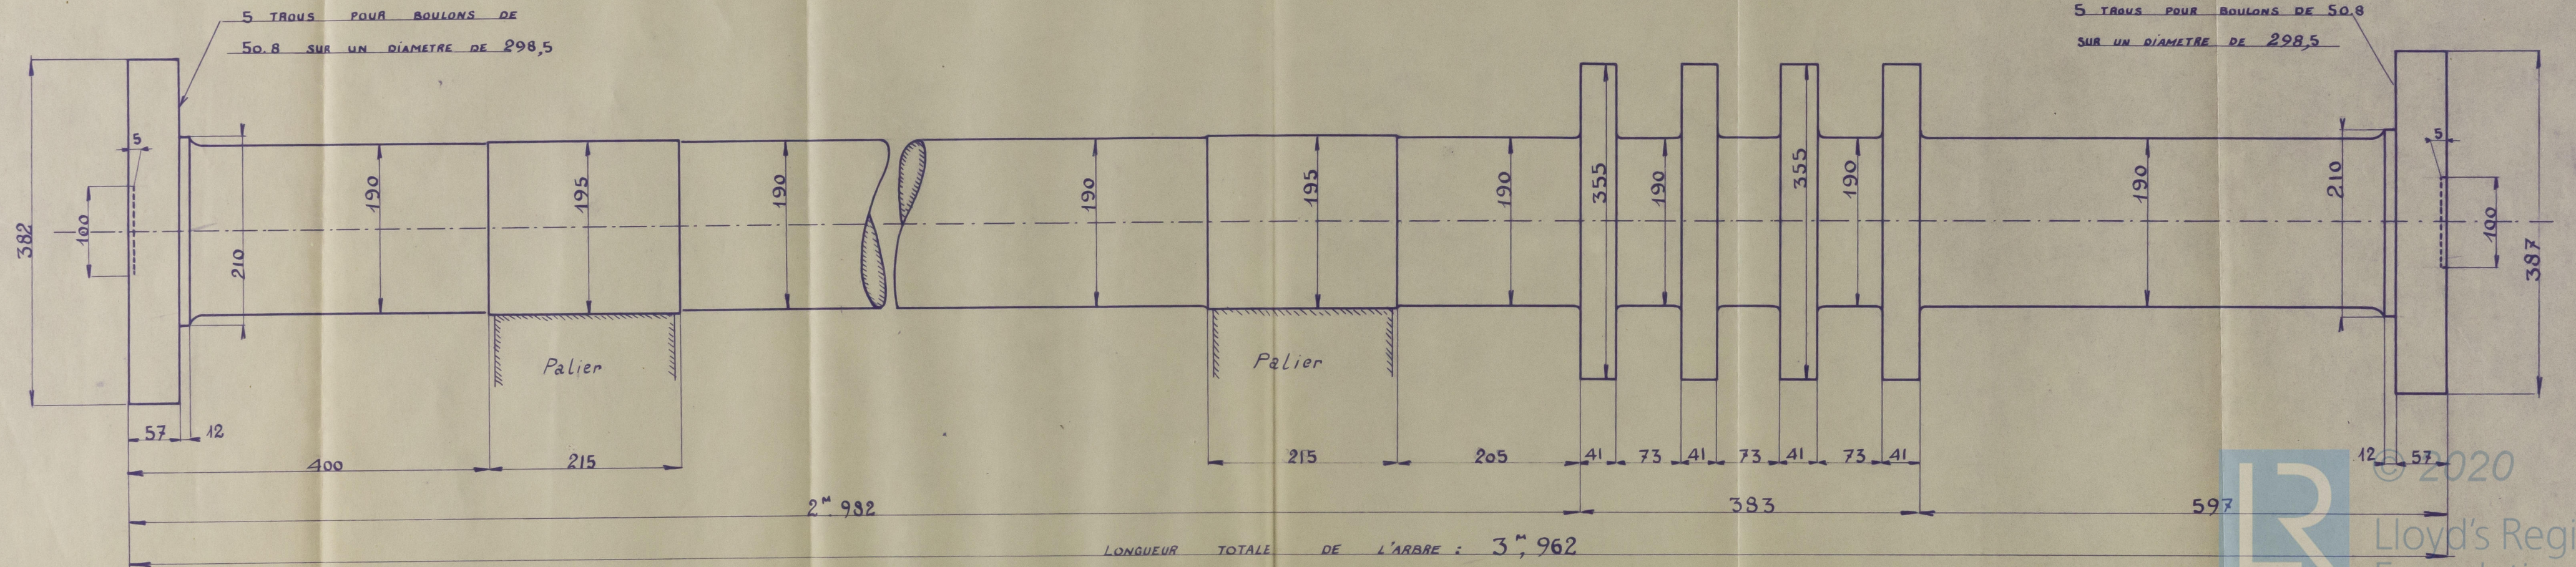

Stm. Trawler
'Excellent'

Don rept. No. 728.

Thrust shaft.



© 2020

Lloyd's Register
Foundation

003421-003428-0156