

MOS 114 & 115 MV "EMPIRE RAY" & MV "EMPIRE STANLEY" PROFILE & DECKS

SCALE 1/8"=1'-0"

DIMENSIONS

425'0" BODEN LVL x 56'0" MLD BODY

MLD DEPTH TO SECOND DECK 27'9"

MLD DEPTH TO UPPER DECK 36'10"

TO CLASS B.S. * WITH FREEBOARD.

SCANTLING NUMERALS

1" LONGITUDINAL NUMBER LND = 425 x 3575 = 1519375

2" LONGITUDINAL NUMBER L(B-D) = 425 (56-3575) = 3899375

LND TO UPPER DECK = 425 x 3675 = 11154

D. MOULDED DEPTH = 27'9" - 0 = 33'9"

CL = 3675 - (9 x 3'7 1/2") - 3' FOR HIGHER BKT = 28'30"

CL AT HALF LENGTH FORWARD = 20'30"








ALL SECTIONS INDICATED ARE N.B.S.

WARD NOS FOR SHIPS ARE 446 & 447 RESPECTIVELY. SCANTLING

FOR BOTH ARE SIMILAR EXCEPT AT UPPER DECK BEAMS F.2.1 & 1.1/3"4

WHICH ARE 8'0" & 8'1" IN 447 AND AT 2" DECK BEAMS F.2.1 WHICH

ARE 8'0" & 8'1" IN 447 WHICH ARE 8'0" & 8'1" IN 447.

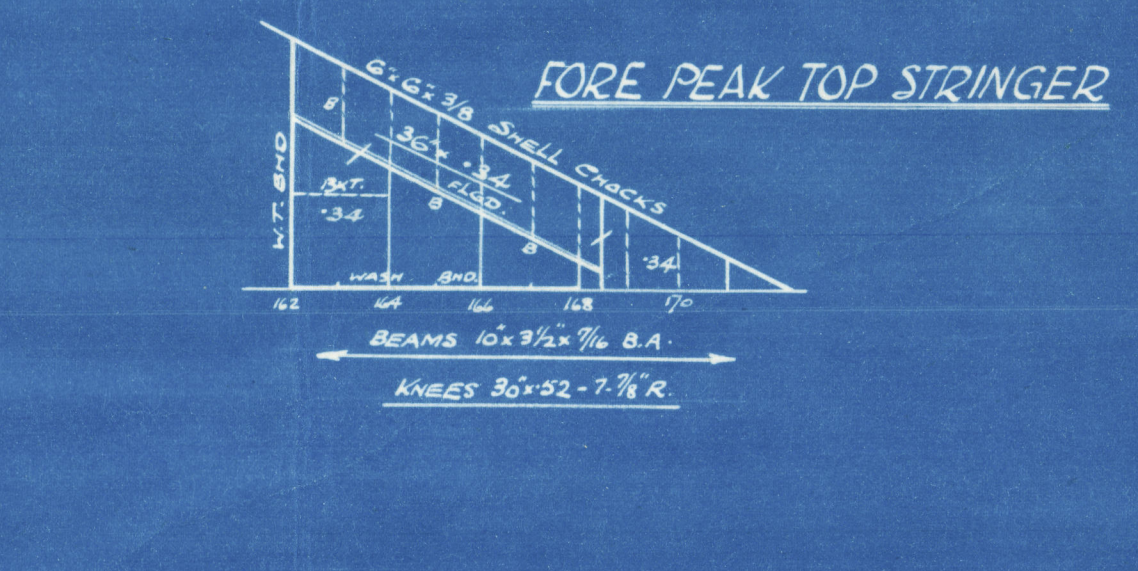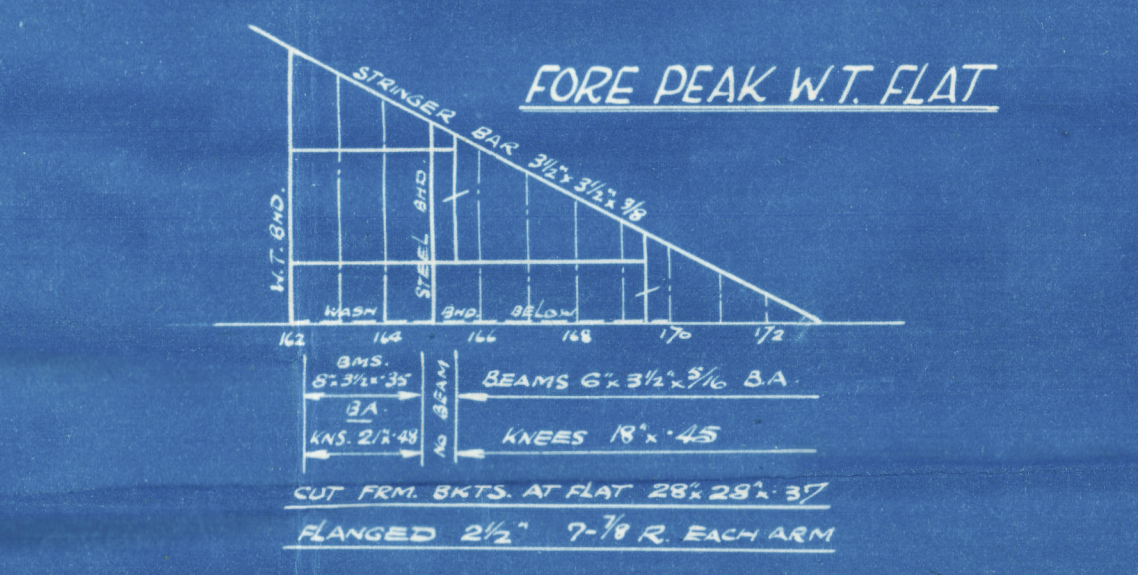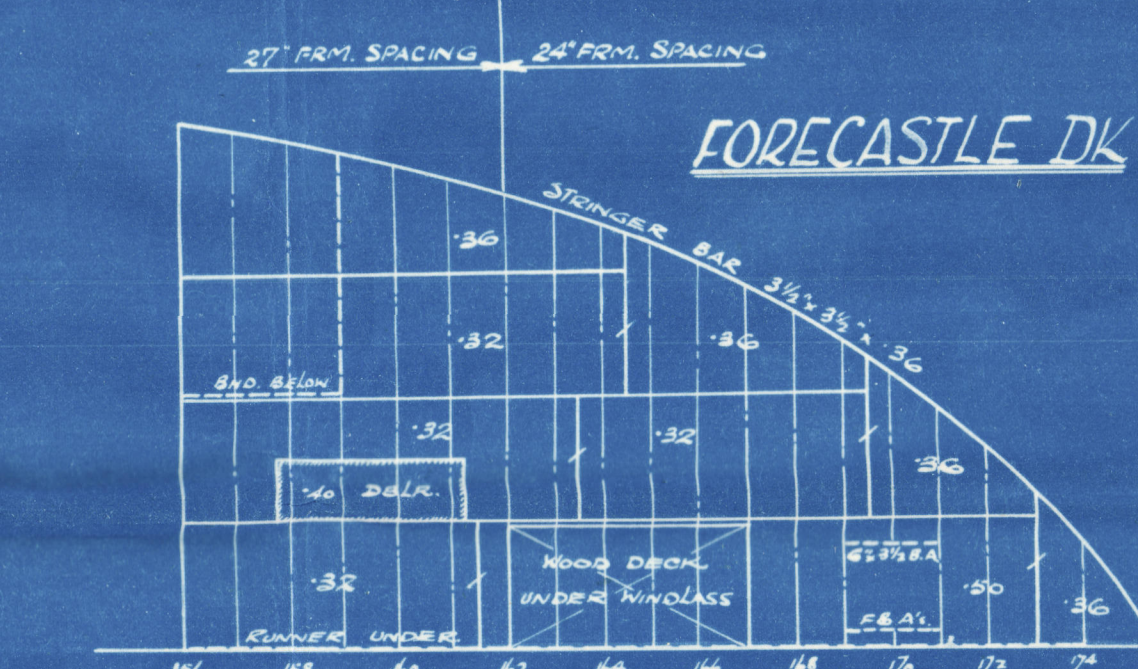  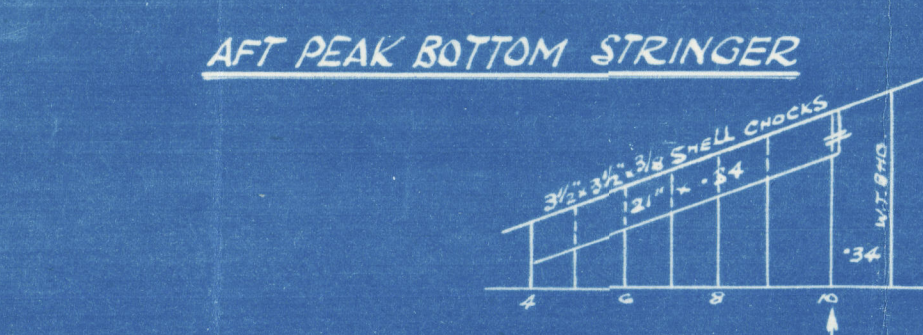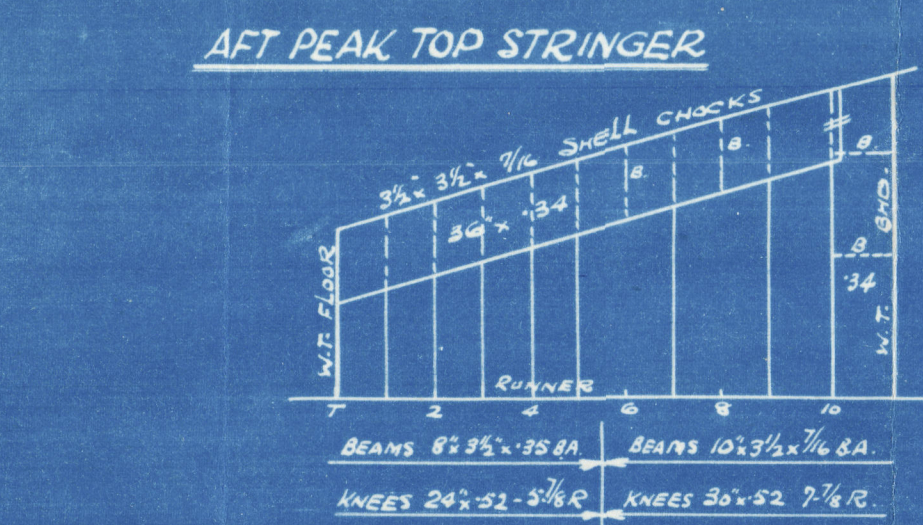

22

Profile Deck
Greenock Dkd.

Nos 446-7.

✓


EMPIRE RAY

" " STANLEY

RECORDS DEPT.,
LONDON.

29

RETAIN

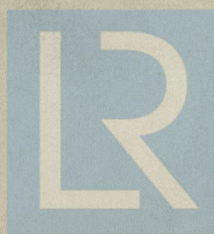

© 2020

Lloyd's Register
Foundation

003429-003433-0195

Profile Deck
446/7.