




J. CROWN & SONS, LIMITED, SUNDERLAND.

ENCLOSURE
FOR

Messrs
Lloyd's Surveyors.



0286²/2

Full Size Detail of S

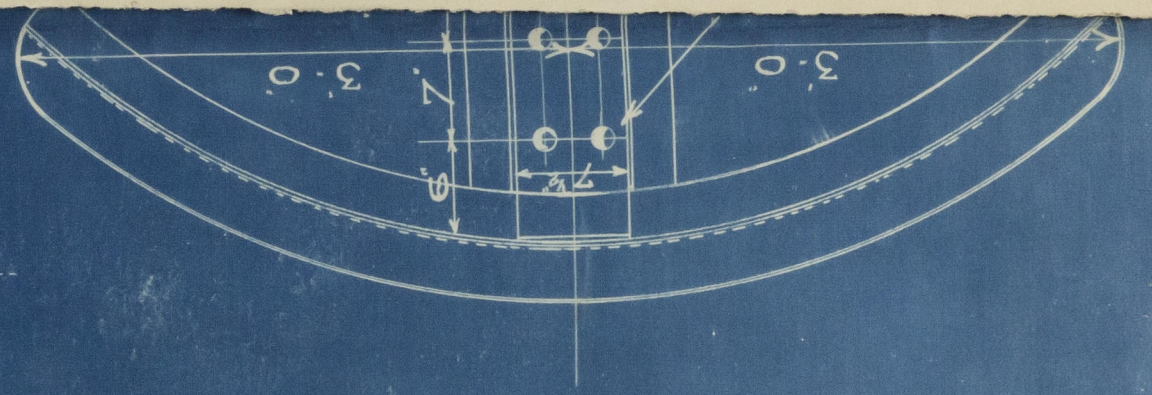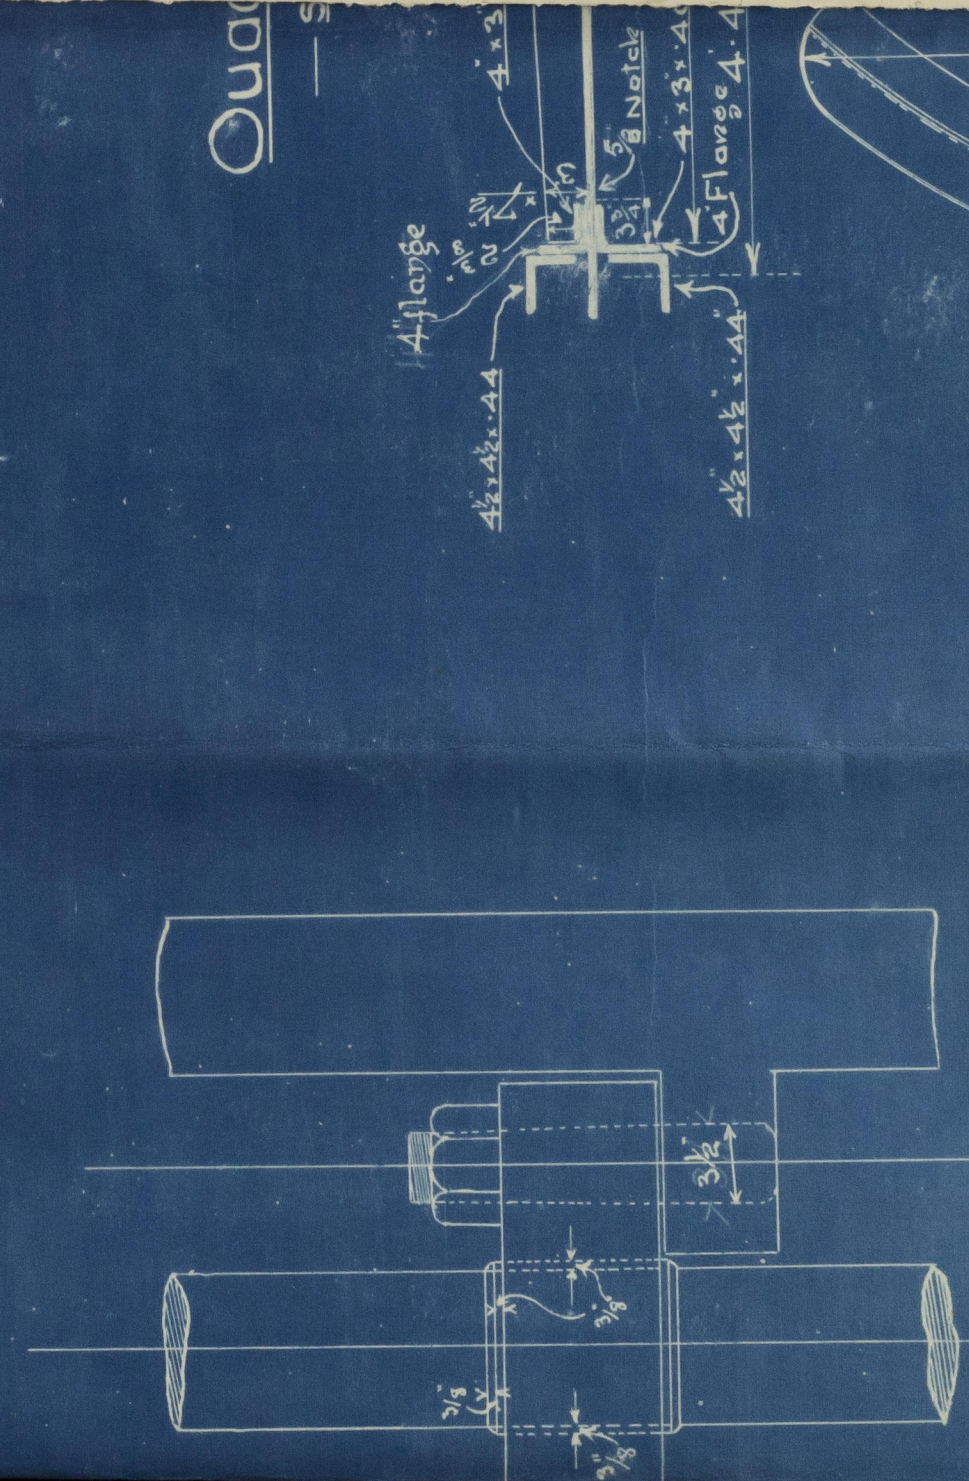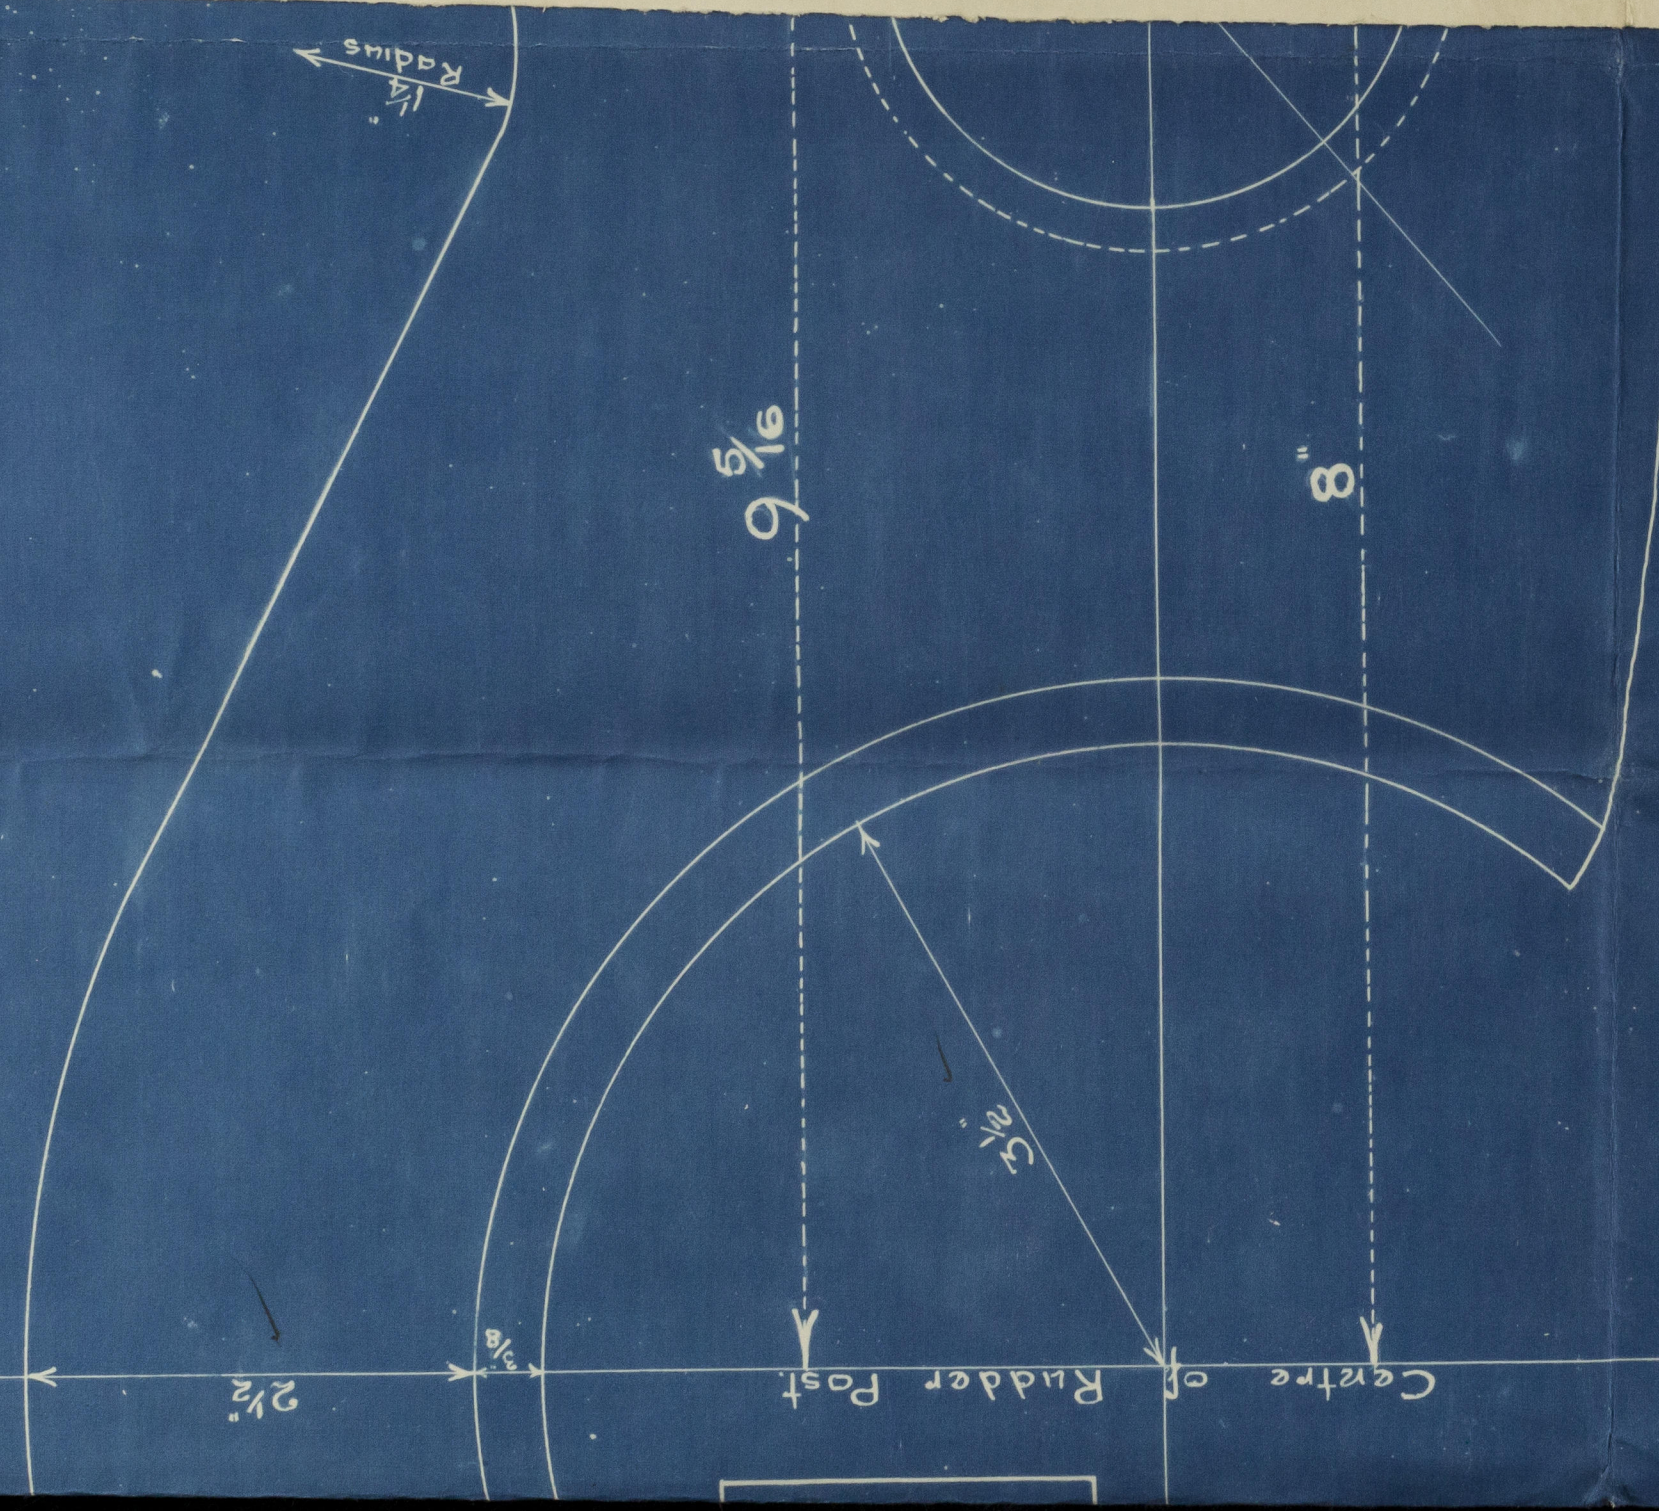

Section Showing 12airpiece
Increased 112 Way of Arnes
— Scale 1 $\frac{1}{2}$ Foot —

003434-003443-0286 1/2

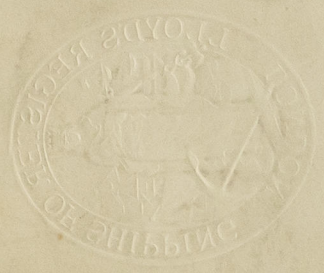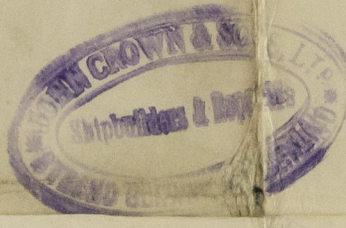

SUNDERLAND

J. CROWN & SONS LTD

Nº 172-173

RUDDER & QUADRANT

N/A SILESIA

"Sprightly" Nº 172


SUNDERLAND RPT. NO. 28560.

"Speedfast" Nº 173

SUNDERLAND RPT. NO. 28745

Transferred to
Kylqueen

003434-003443-0286 1/2

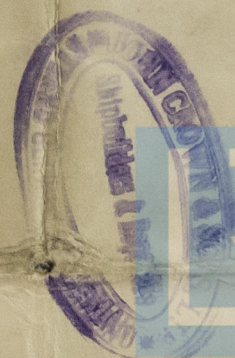

© 2020

Lloyd's Register
Foundation