

Nº 630

UPPER DECK, BRIDGE DECK & BOAT DECK

SCALE 1/8" = 1 FOOT


RULE DIMENSIONS 482'-0" B.P. x 52'-0" MLD x 38'-6" MLD TO UPPER DECK

TO CLASS 100 A1 LLOYDS FULL SCANTLING TYPE


SCANTLING PER LLOYDS REVISED RULES






BOAT DECK

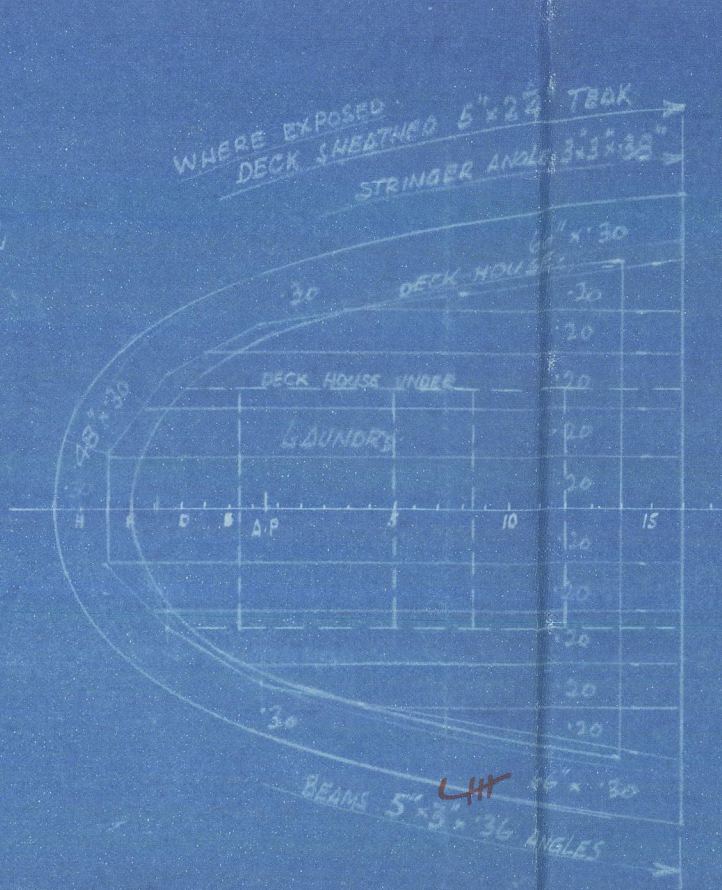

See also supported to transfer table/pole


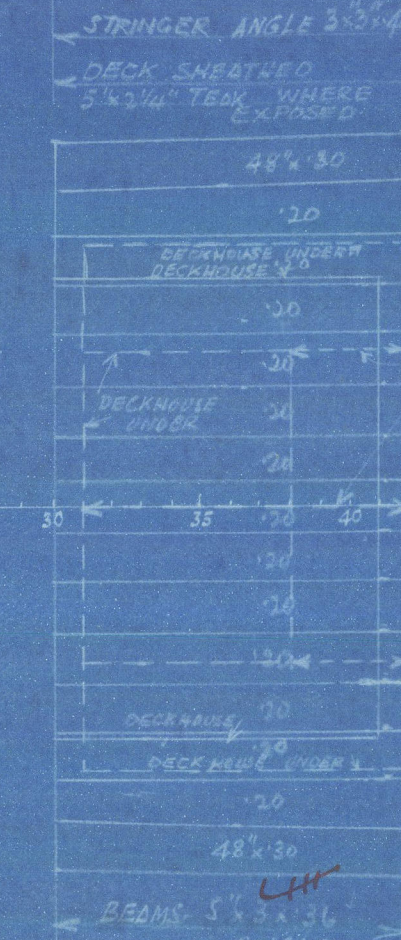


BRIDGE DECK

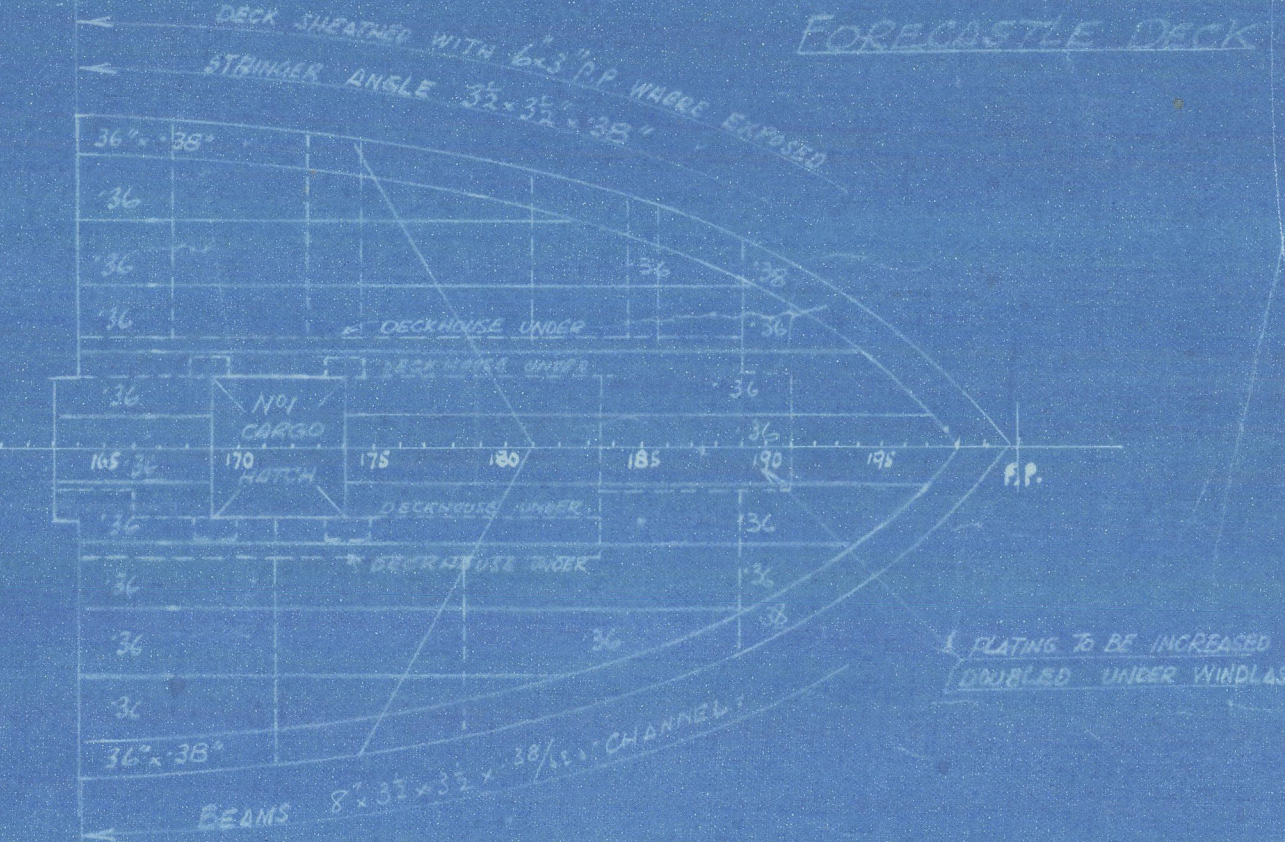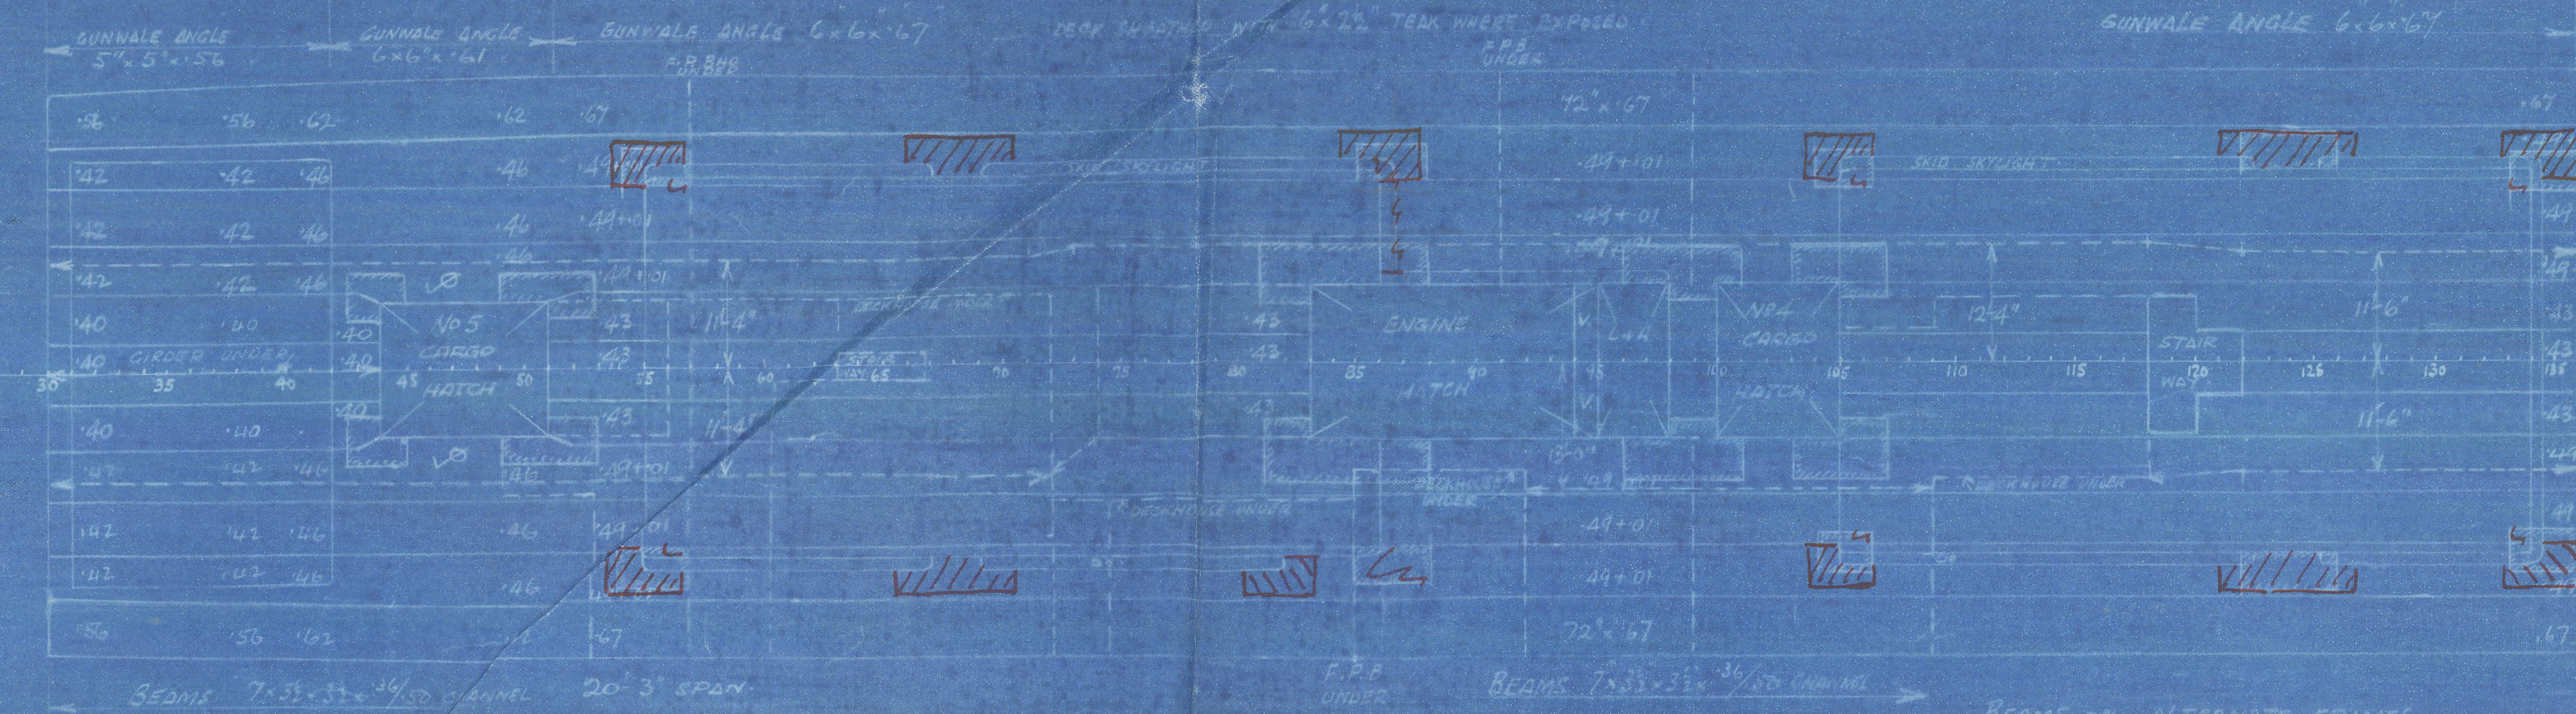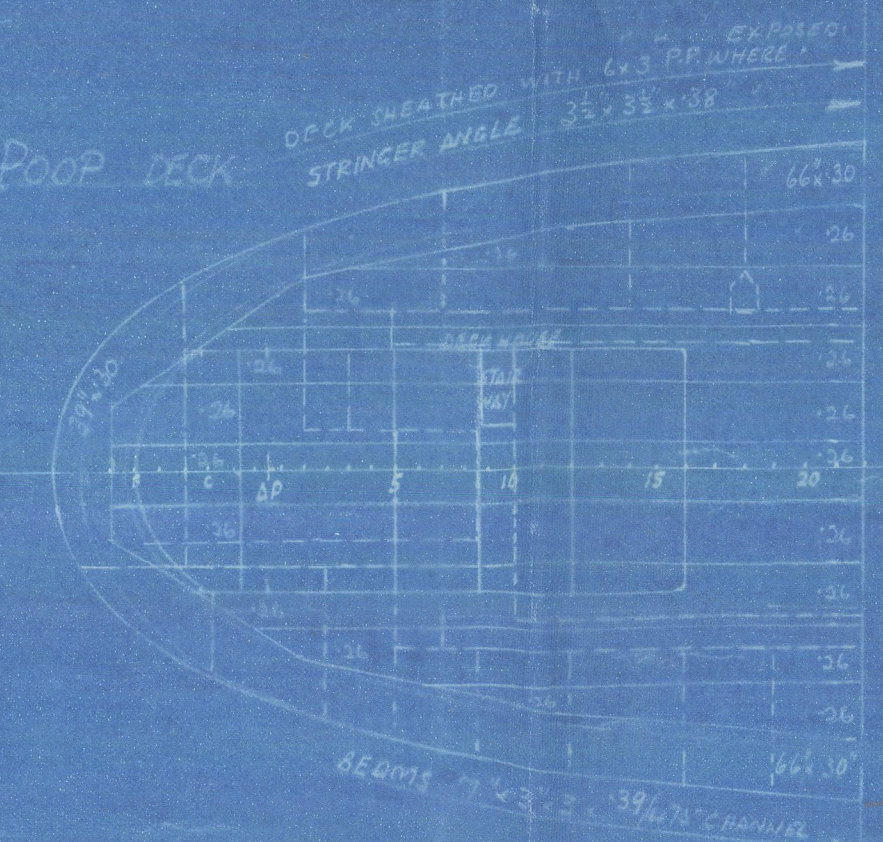

APPROVED
LLOYDS REGISTER OF SHIPPING
Mintyprints Ltd. 12-11-27

UPPER DECK

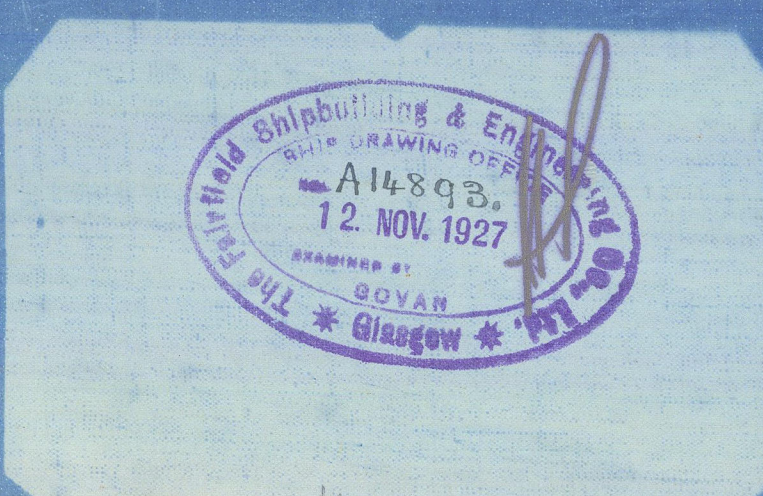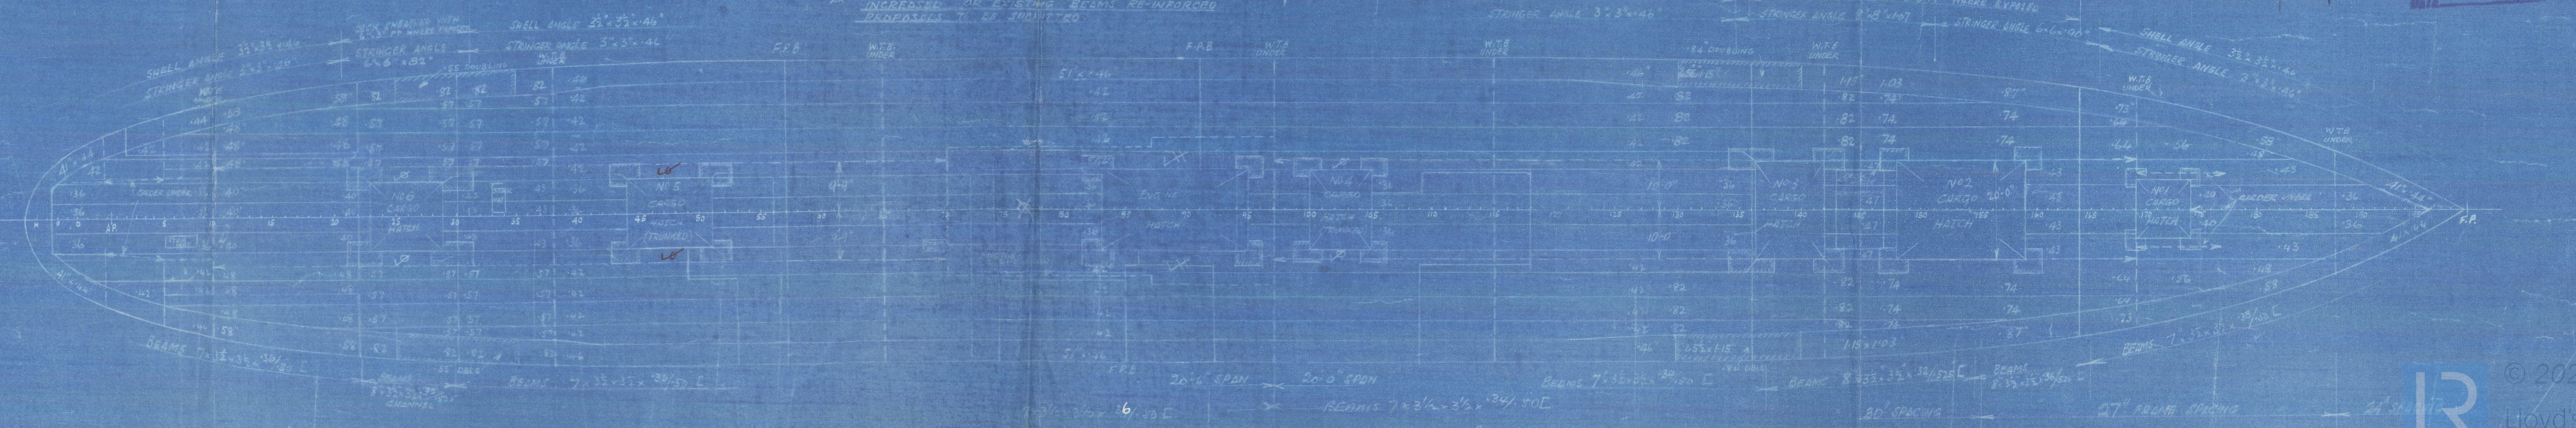

Fairfield S. B. & Co. Ltd.

No. 630.

Upper, Bridge & Boat decks.

Fairfield's 630

"Staffordshire"

GLASGOW REPORT No. 48840

003444-003449-0061



© 2020

Lloyd's Register
Foundation