


# DETAIL OF PINTLES

SCALE :- 3" = 1 FOOT.

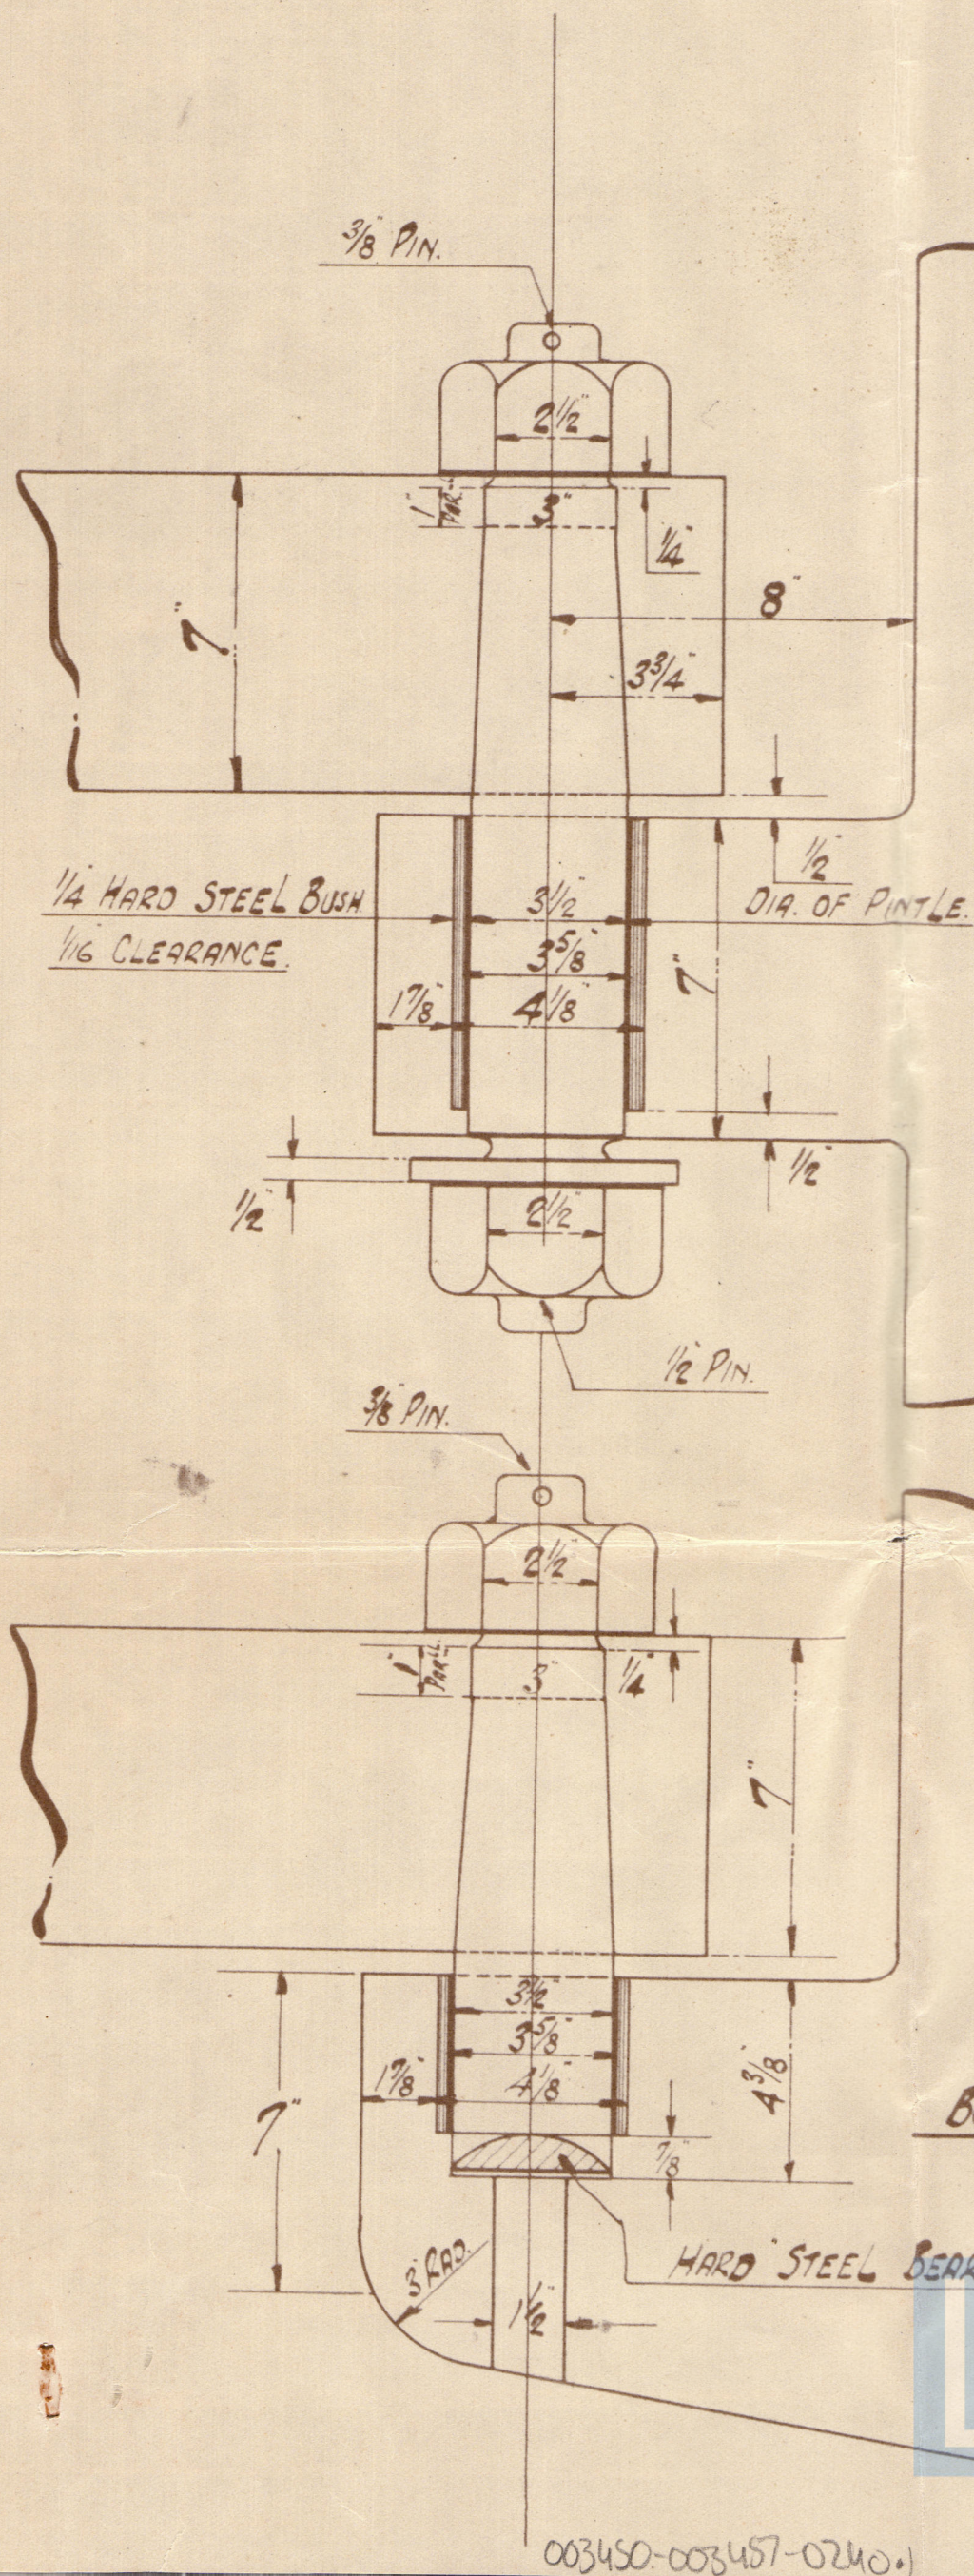

BUSHES TO BE FITTED WITH A DOWEL TO PREVENT TURNING

BOTTOM PINTLE.

HARD STEEL BEARING.

© 2021



003450-003457-0240.1