

500 H.K. MASKIN FÖR
BOGSE-Ö BERGNINGSANGRE.



SKALA 1:12.

Godkännt med visket af Kungl. Maj:ts
Öfverstyrelsen för Sjöfartens
Öfverstyrelsen. (Se Reda brev af
den 21/12 & 23/12 1915.)

Göteborg den 4 Jan. 1916.

GÖTEBORGS
BOGSE-Ö FAKTIEBOLAG.

Verksamhet.

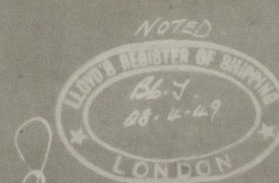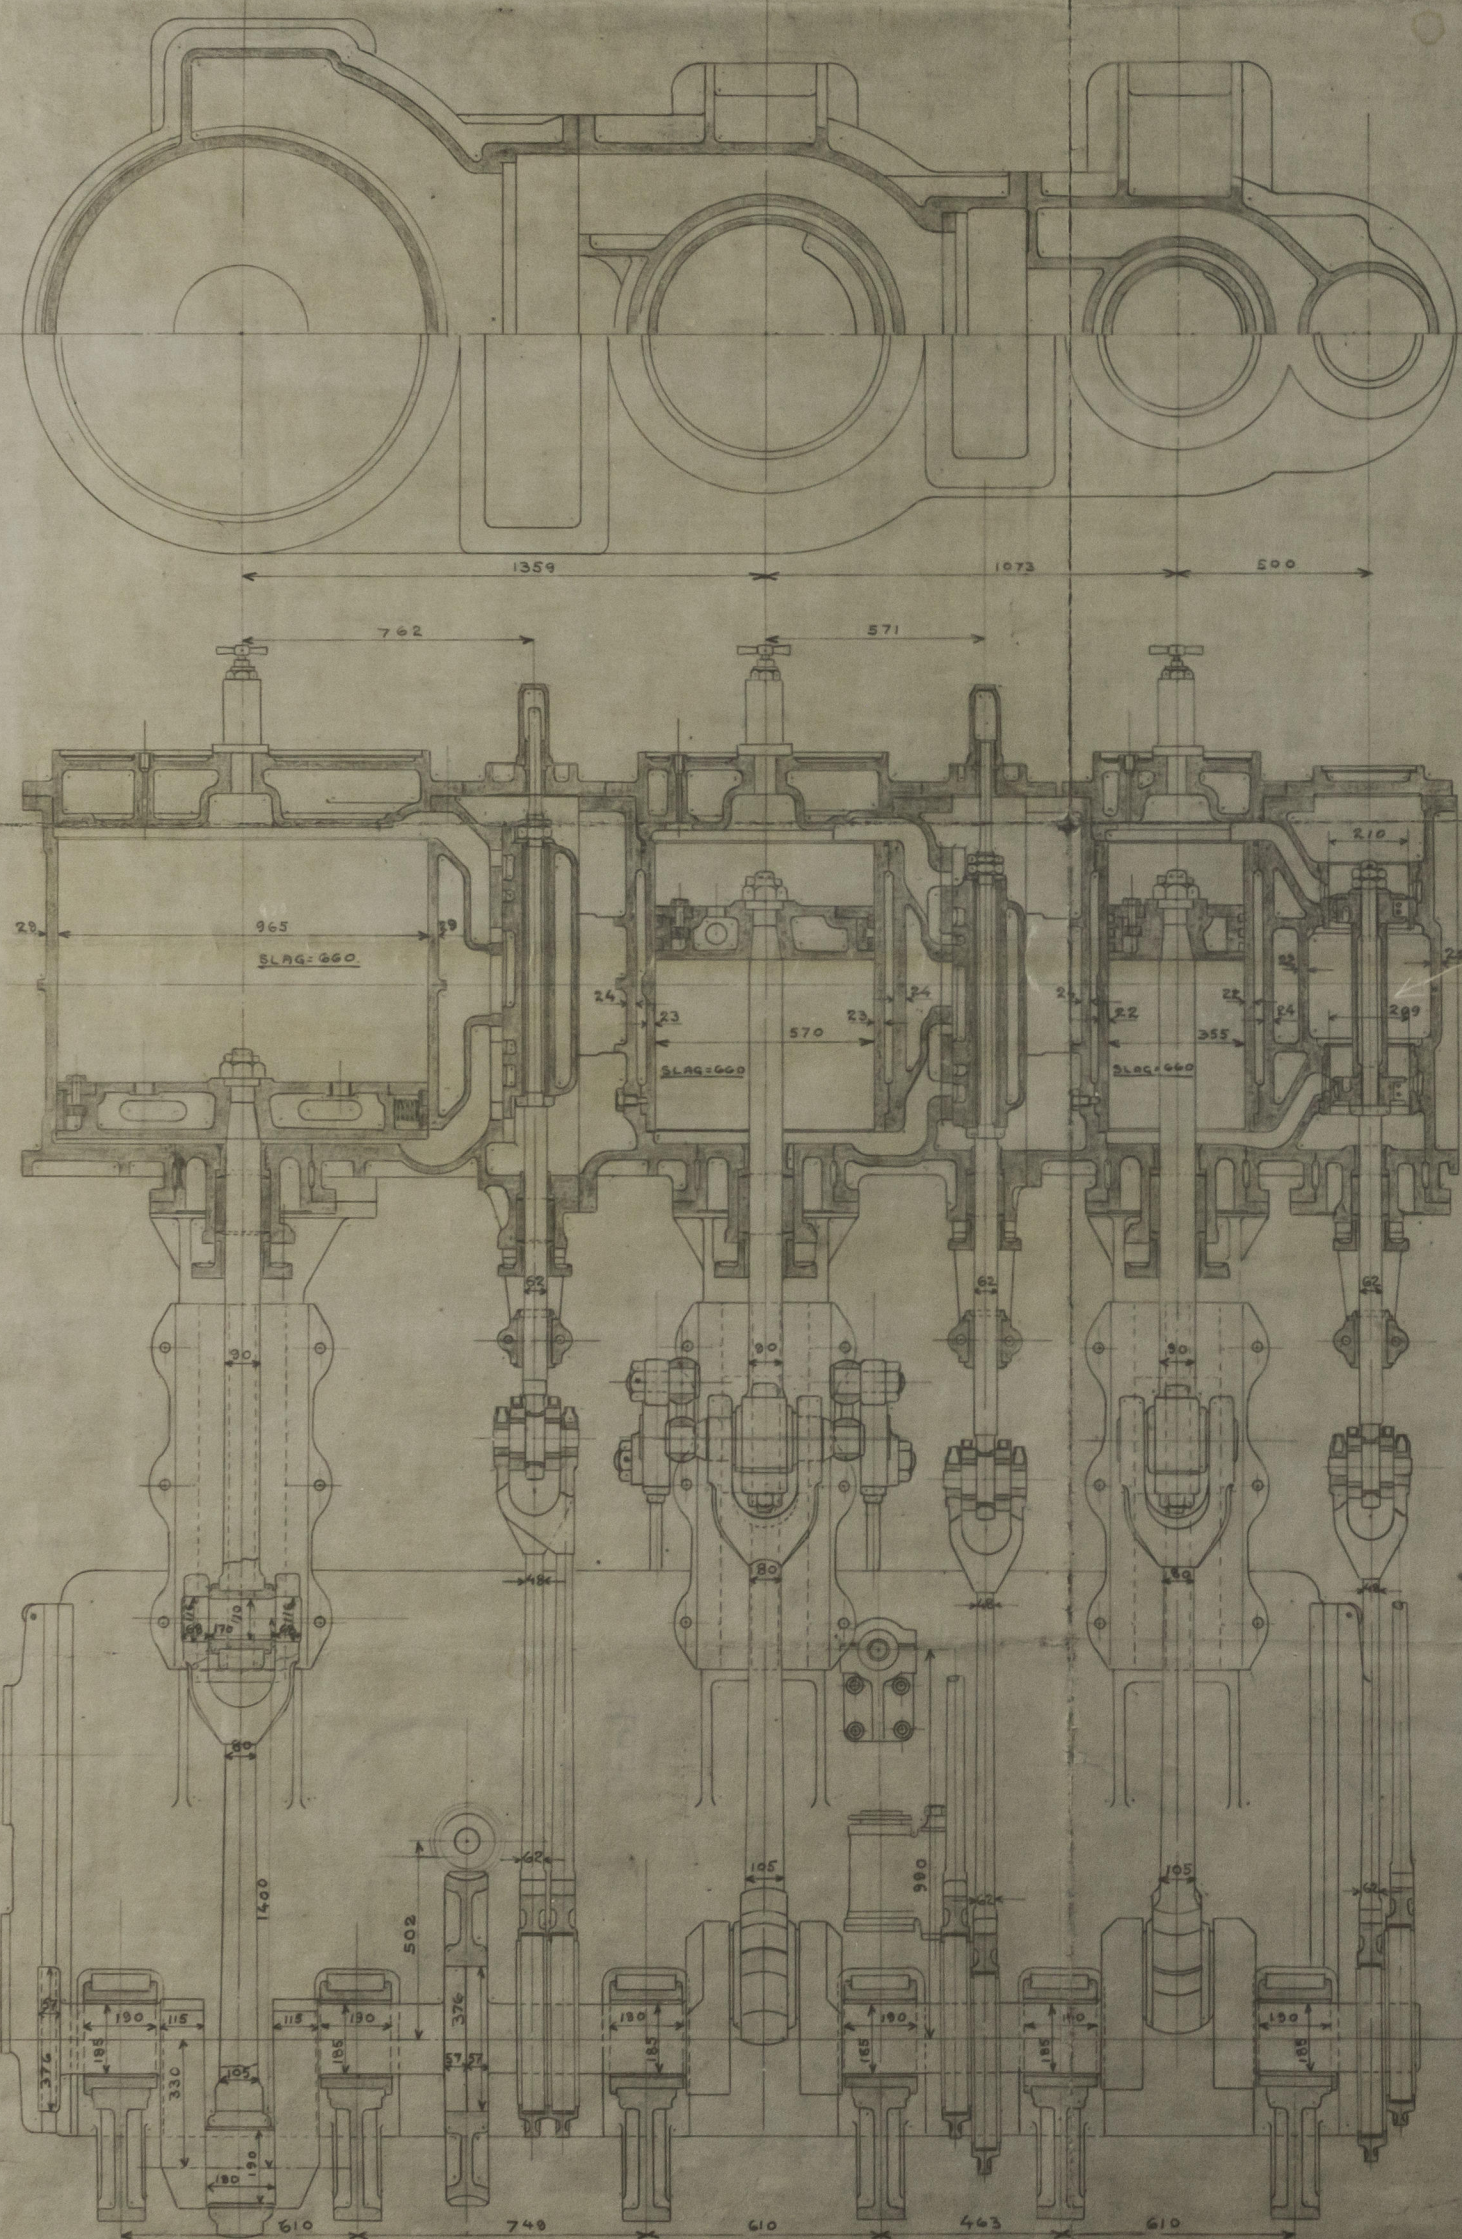

2020


Lloyd's Register
Foundation

003458-003465-0001

" HARALD " ★

Engine cart.

RECORDS DEPT.,
LONDON

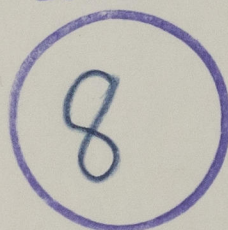

003458-003465-0001



© 2020

Lloyd's Register
Foundation