


TUG-AND-SALVAGE-STEAMER OF 500 H.P.

SHELL PLATING

SCALE-1:32

ARBETS N^o 2027

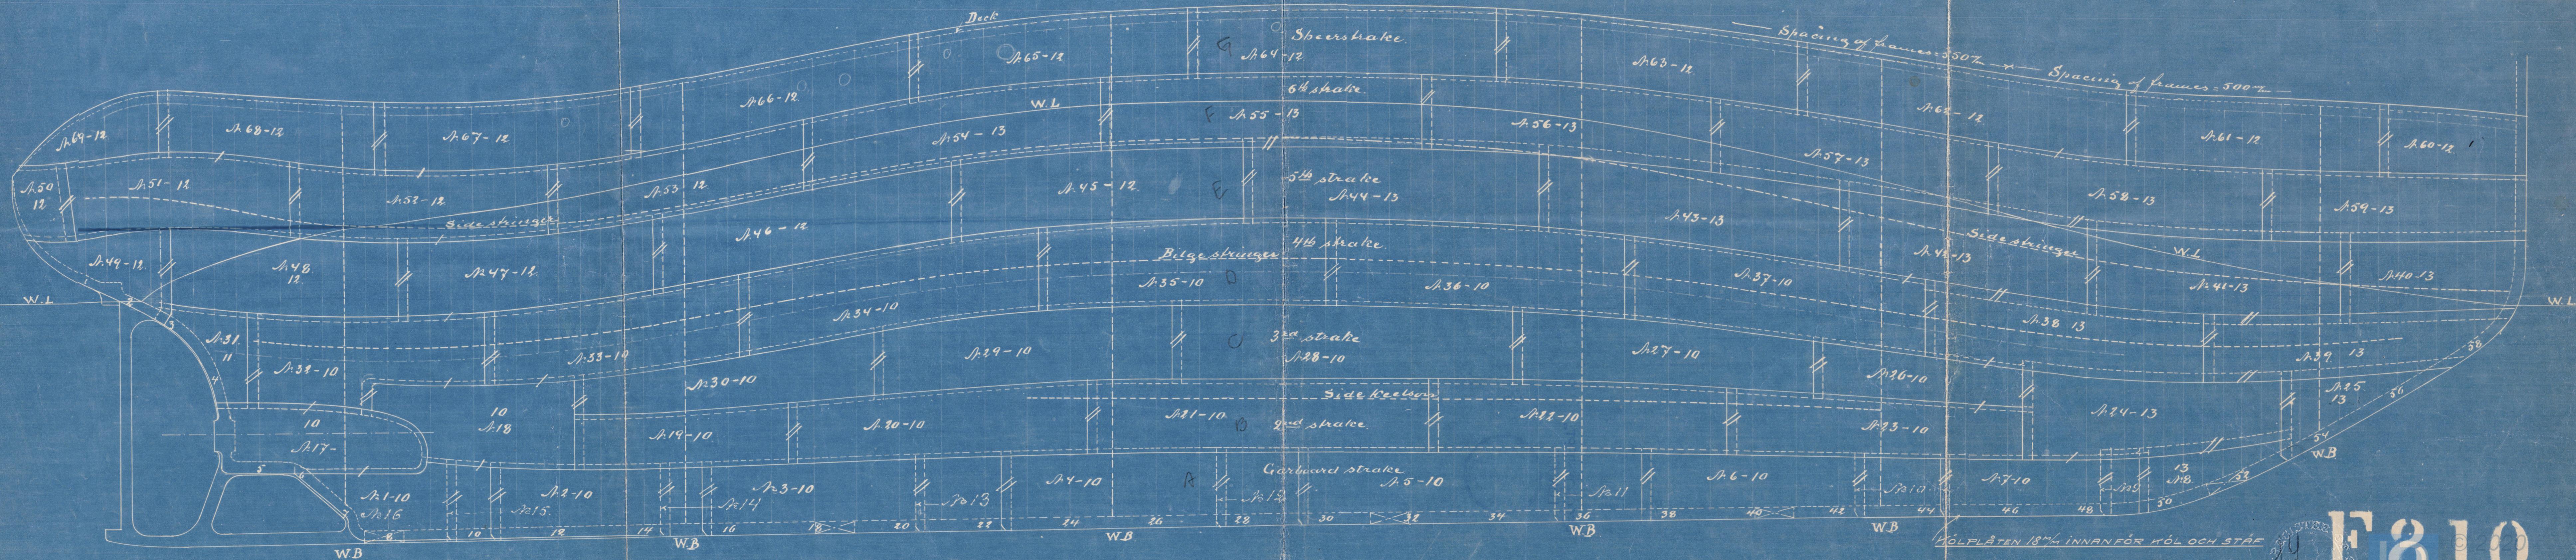

"HARALD" ★

Shell expansion

RECORDS DEPT.,
LONDON

5

003458-003465-0004



© 2020

Lloyd's Register
Foundation