

# *Timone* **RUDDER**

"Plawnik"

**NEUBAU 572-74.**

**RUDDER.**



**1:15 u 1:5.**

MATERIAL: S. M. FLUSSEISEN [GESCHMIEDET.]


MIT TEST. DES GERM. LLOYD.

RUDDERFLÄCHE:  $F = 10,87 \text{ m}^2$      $\odot$  VON DER Achse =  $0,845 \text{ m}$ .



Speed  $10\frac{1}{2}$  knots

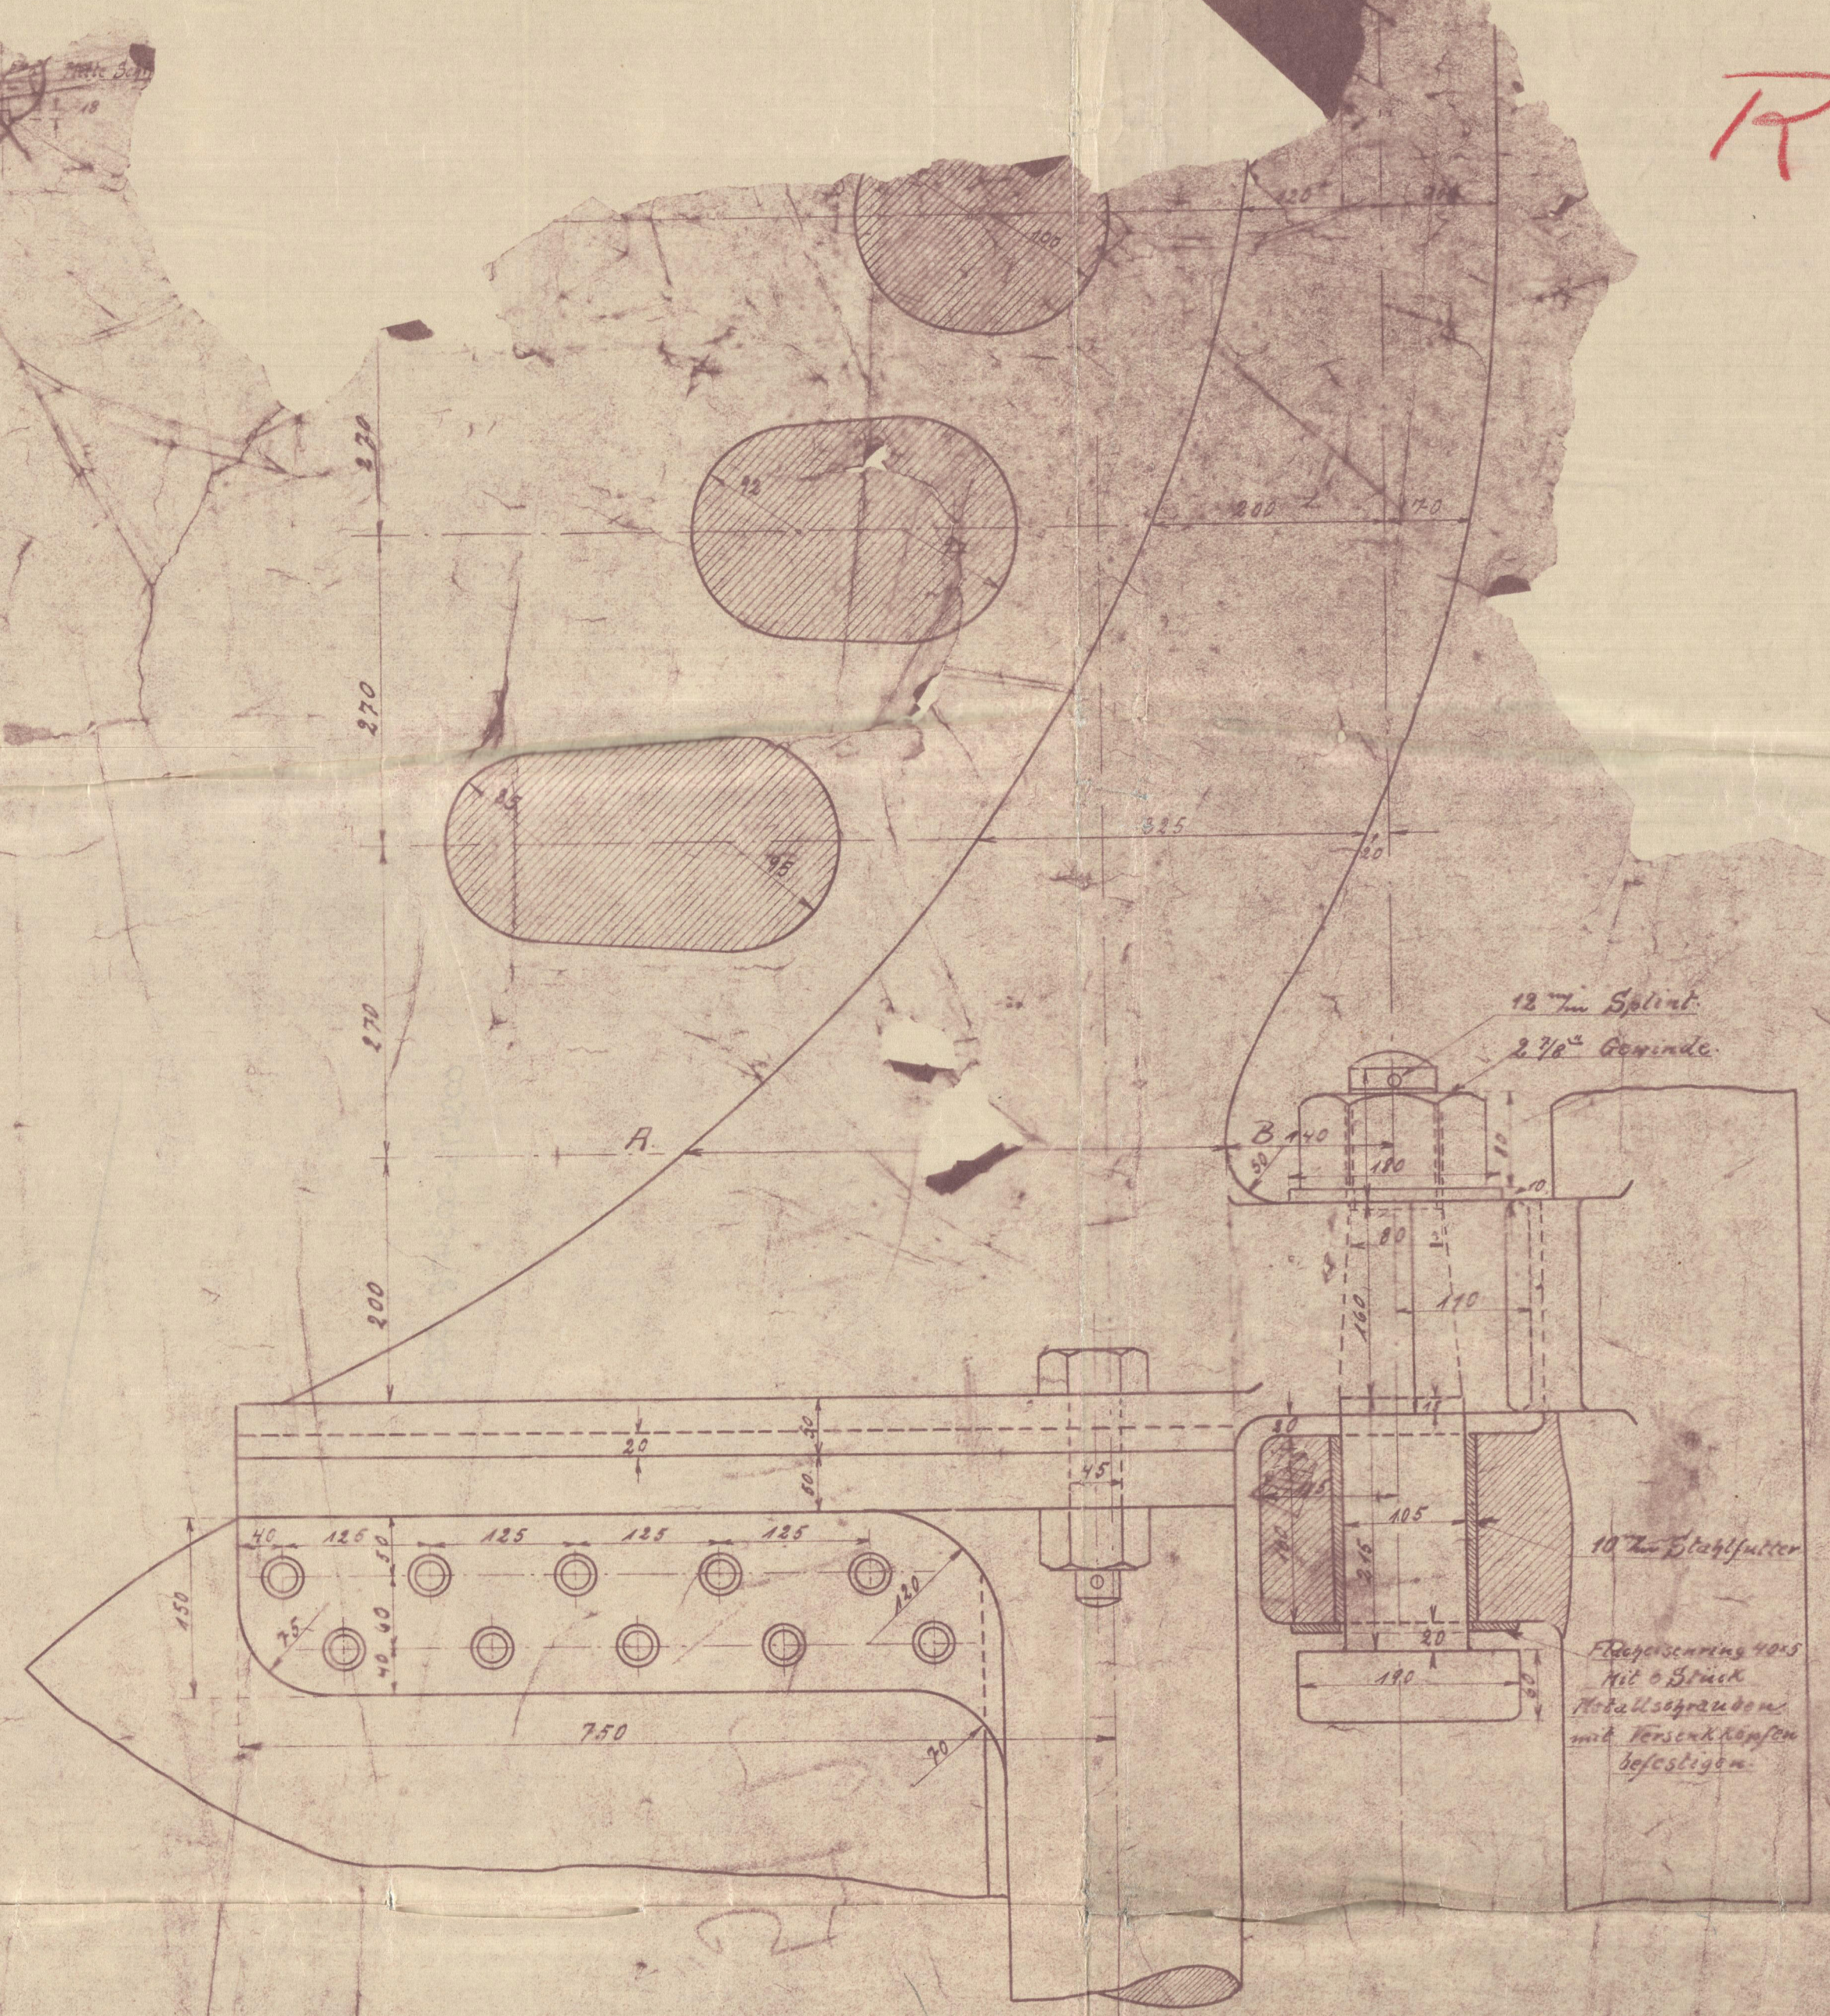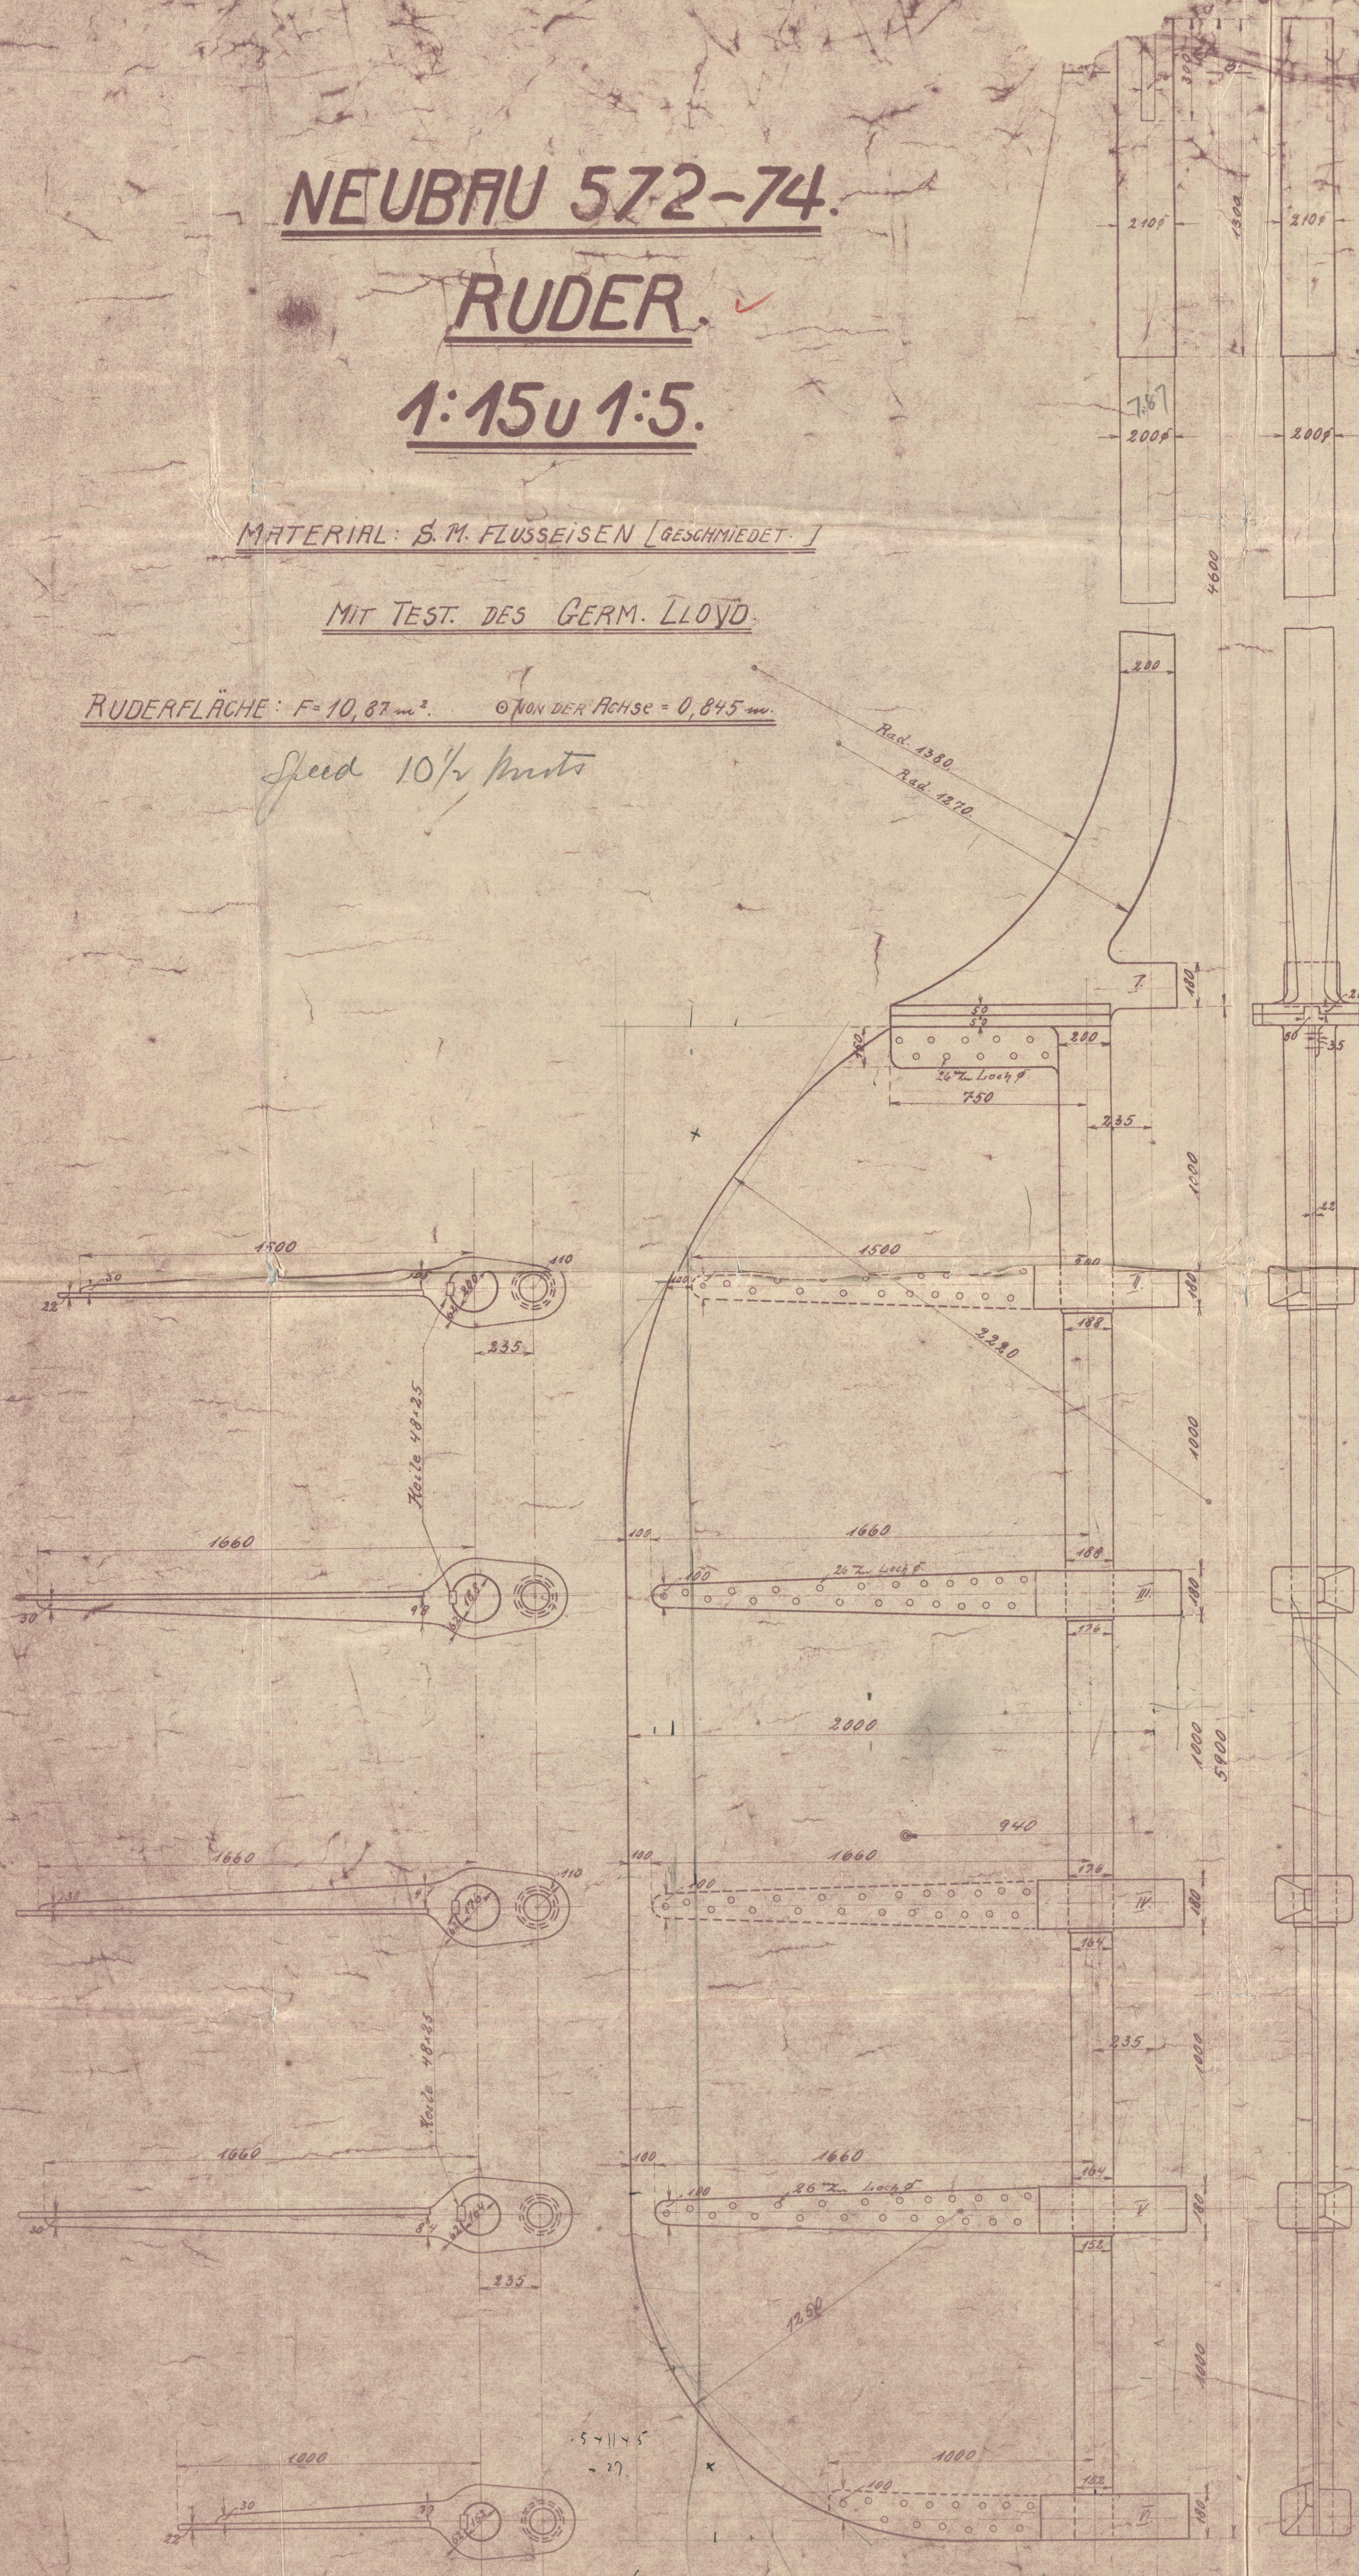

Schnitt A-B.

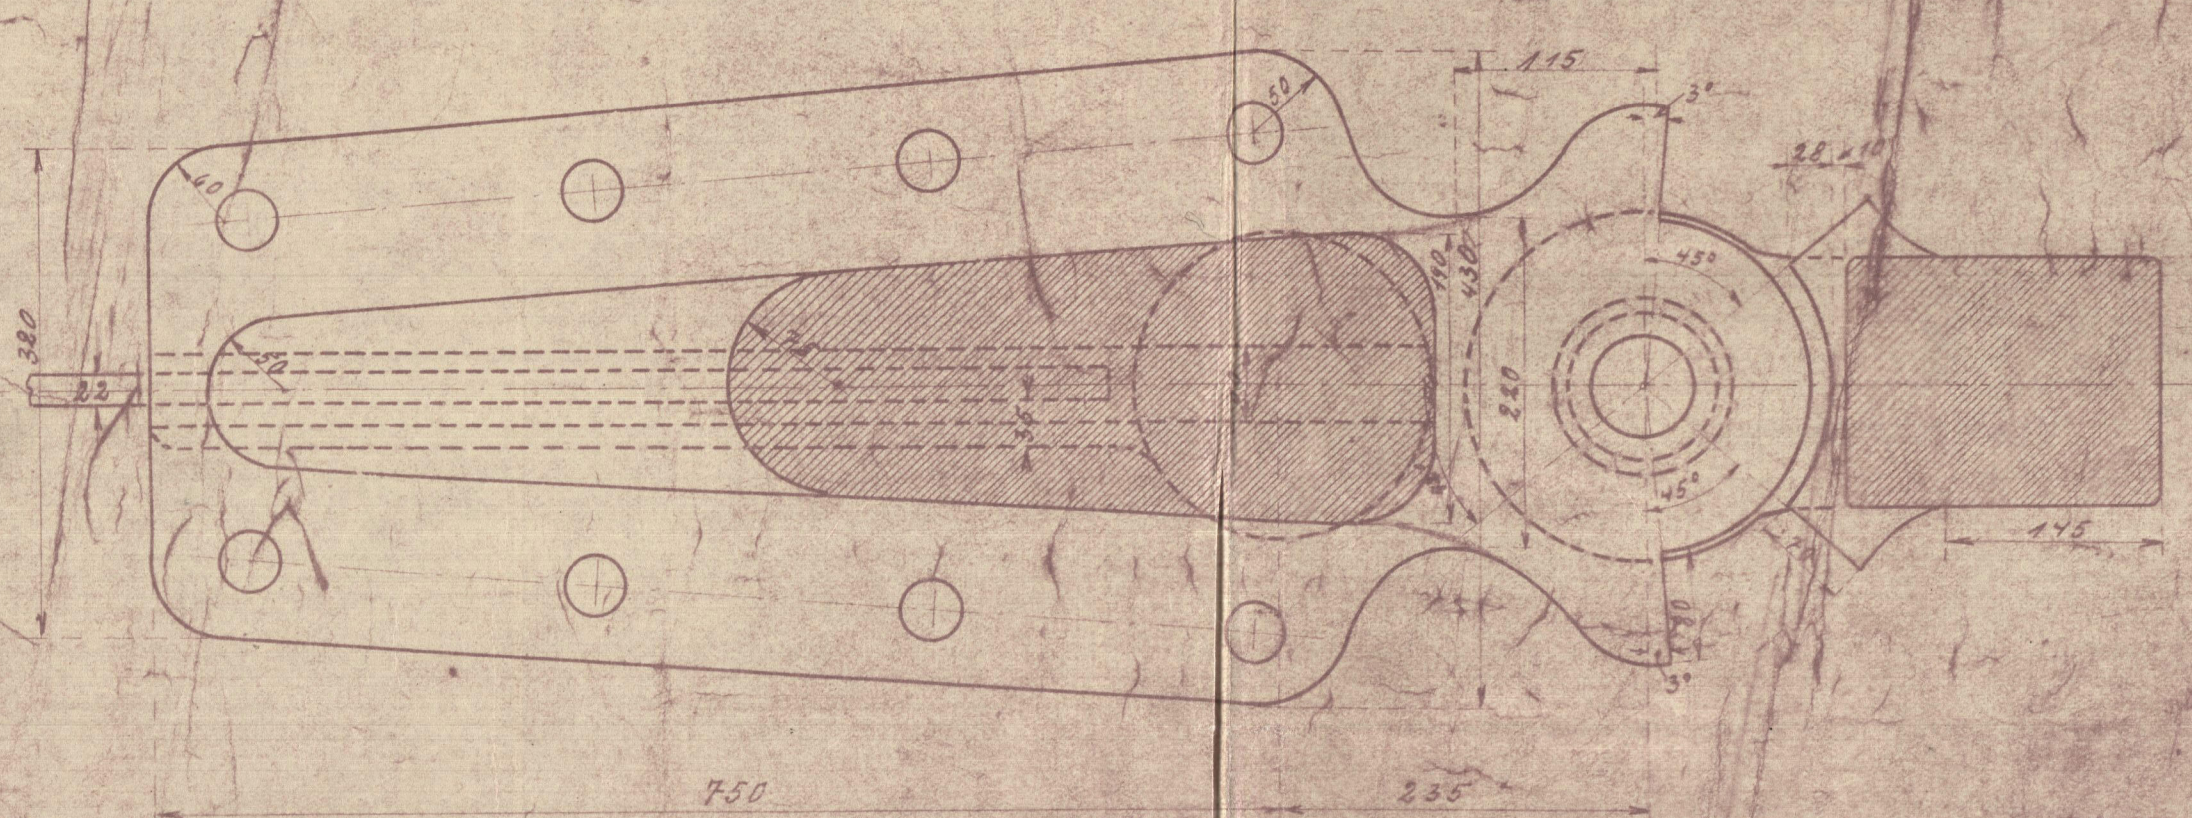

Fingerling II, B, W u. T.

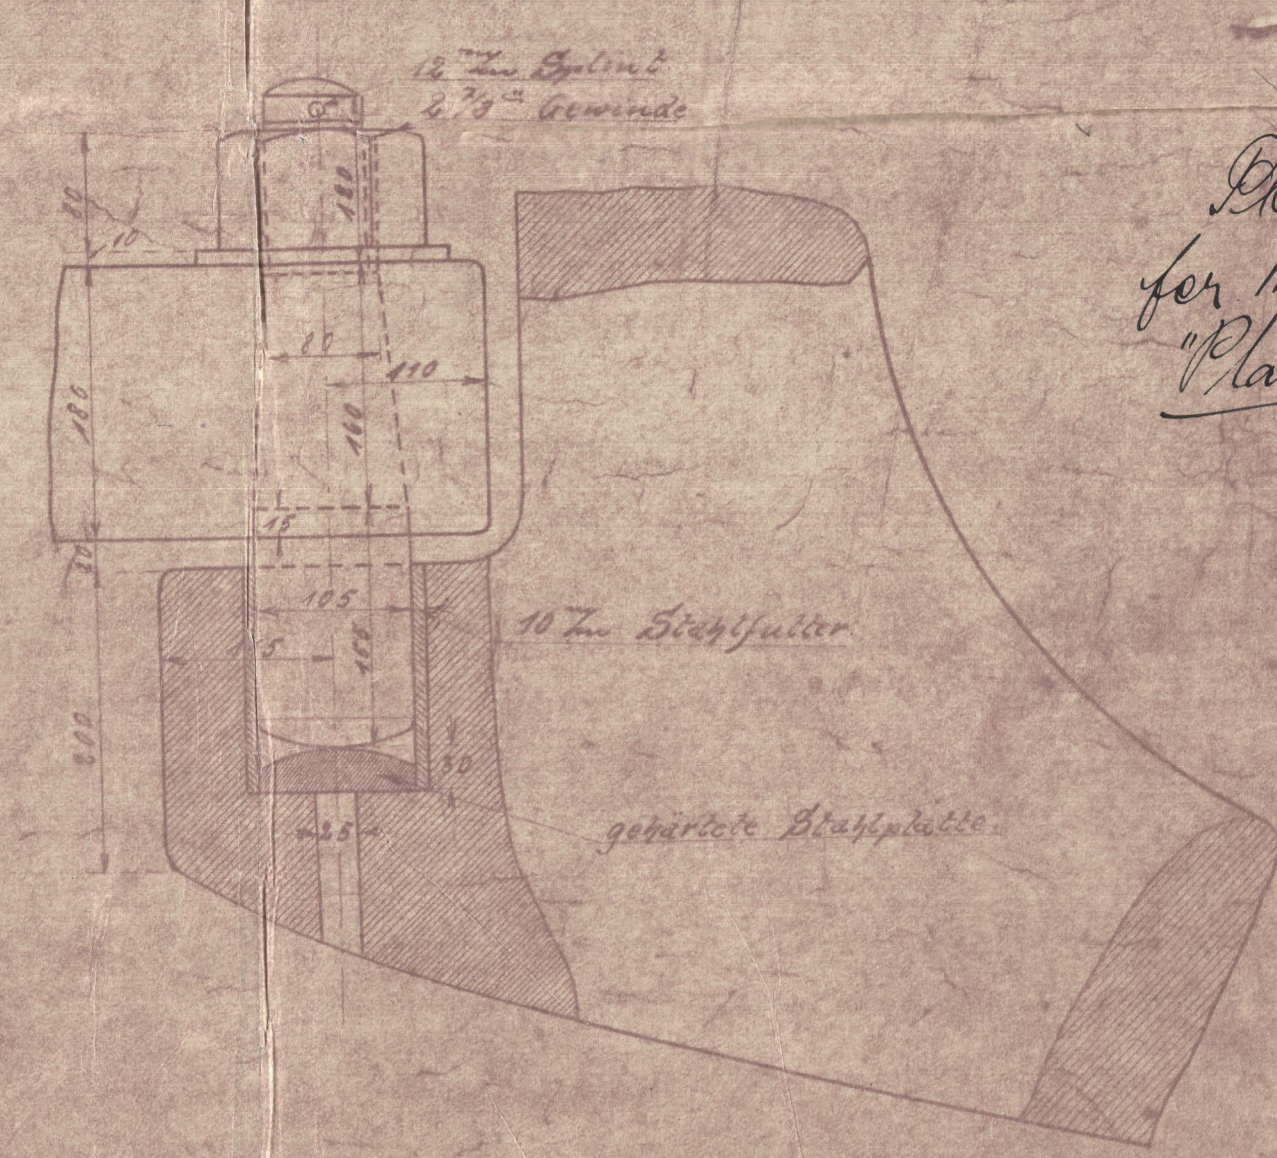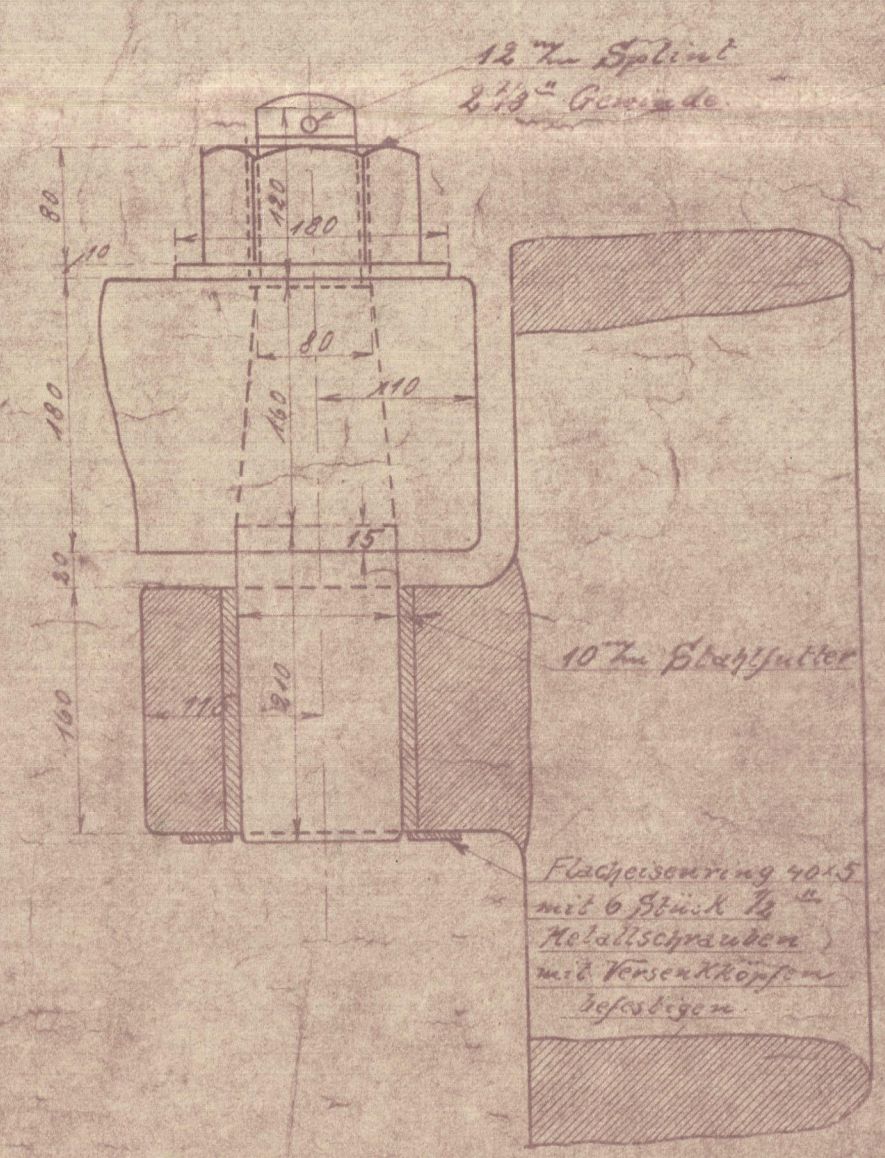

Plan of Rudder  
for Messrs. Howaldtswerke A.G.  
"Plawnik"

Howaldtswerke A.G.  
Abt. vorm. Vulcan Hamburg  
2/10/20/20

572-74  
Raden

5-8-1914  
W. W. W.



Maignon -

003474-003478-0204



© 2020

Lloyd's Register  
Foundation