


No 1753.

MIDSHIP SECTION.


SHEET 2 - 2 SHEETS

SCALE:- 1/2 INCH = ONE FOOT.


FOR GENERAL PARTICULARS, SEE SHEET 1.

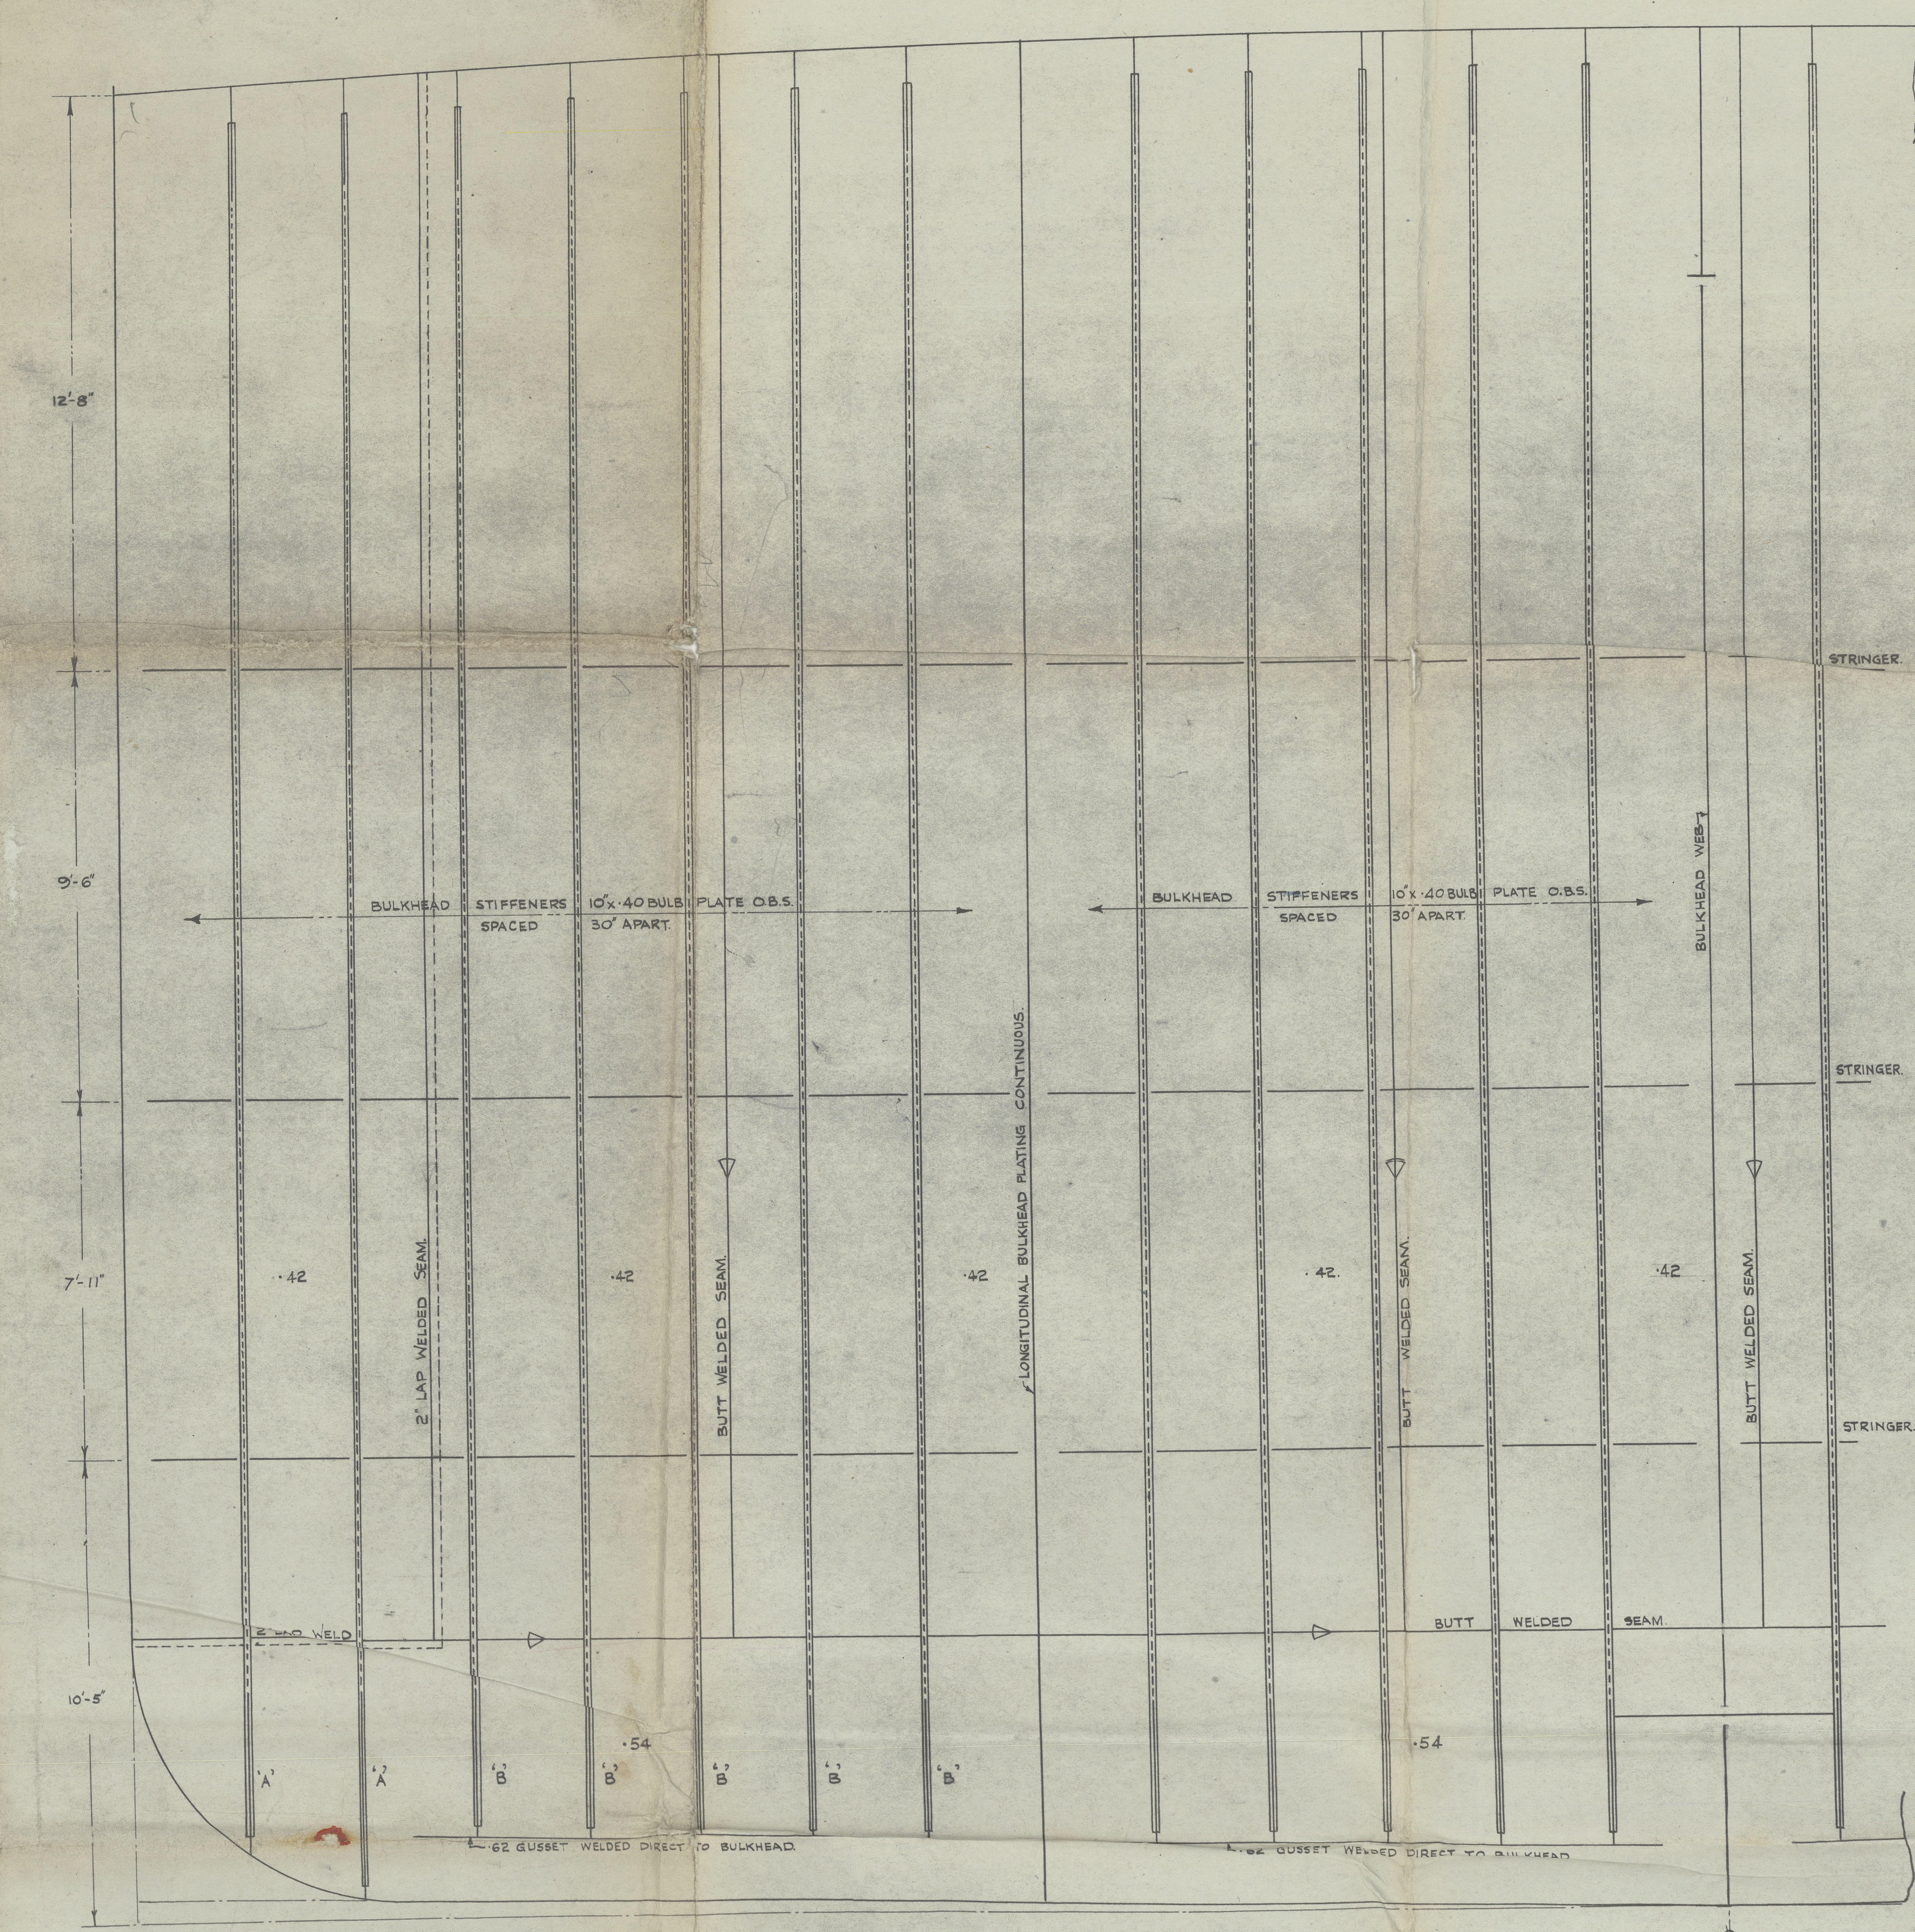


O.T. TRANSVERSE BULKHEAD.

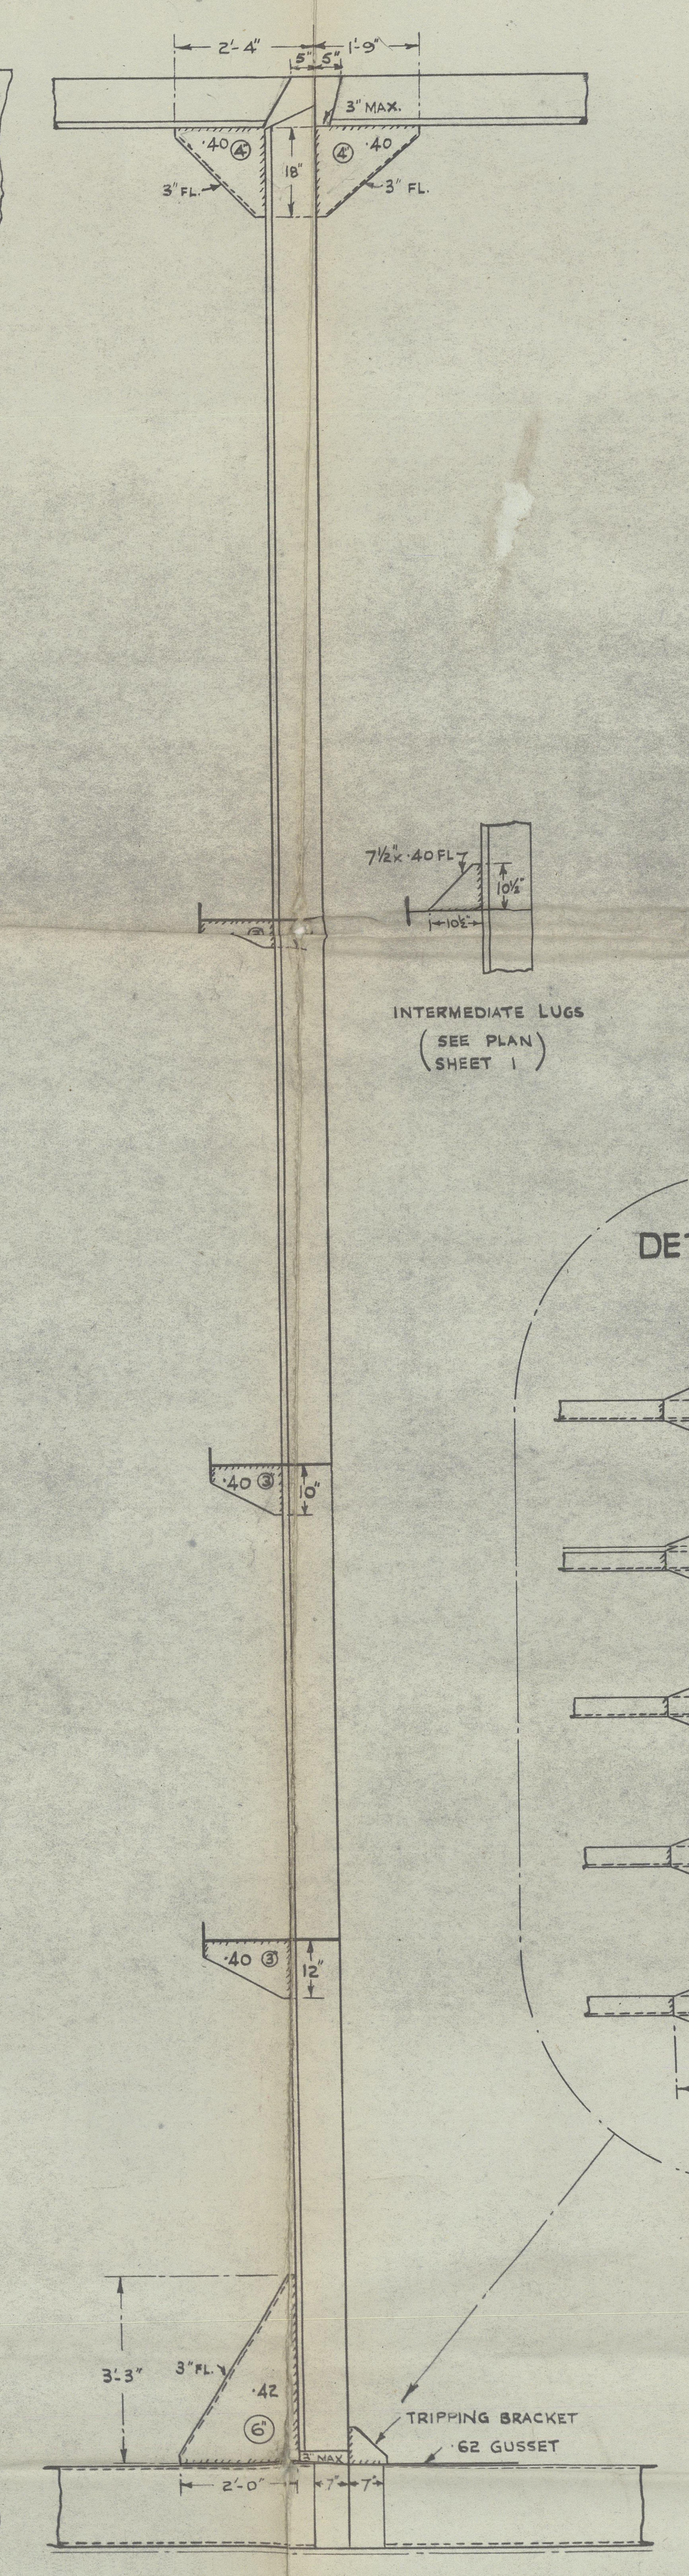


STIFFENERS IN CENTRE TANK & WHERE MARKED 'B' IN WING TANKS.

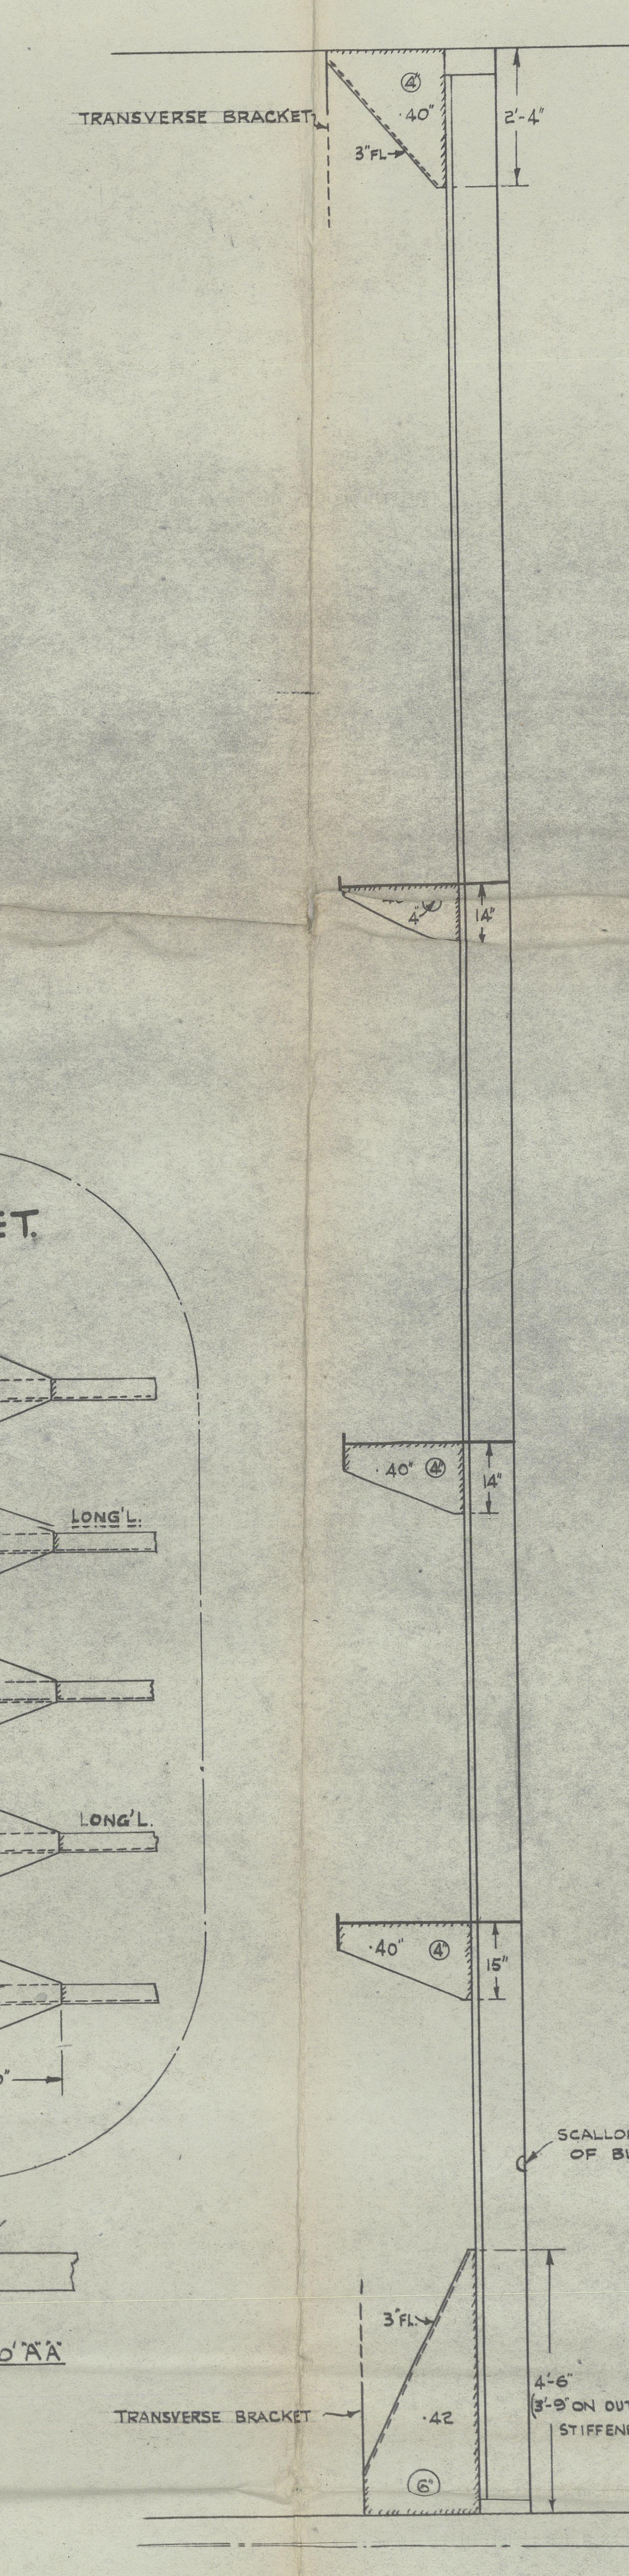

STIFFENERS IN WING TANKS WHERE MARKED 'A'.

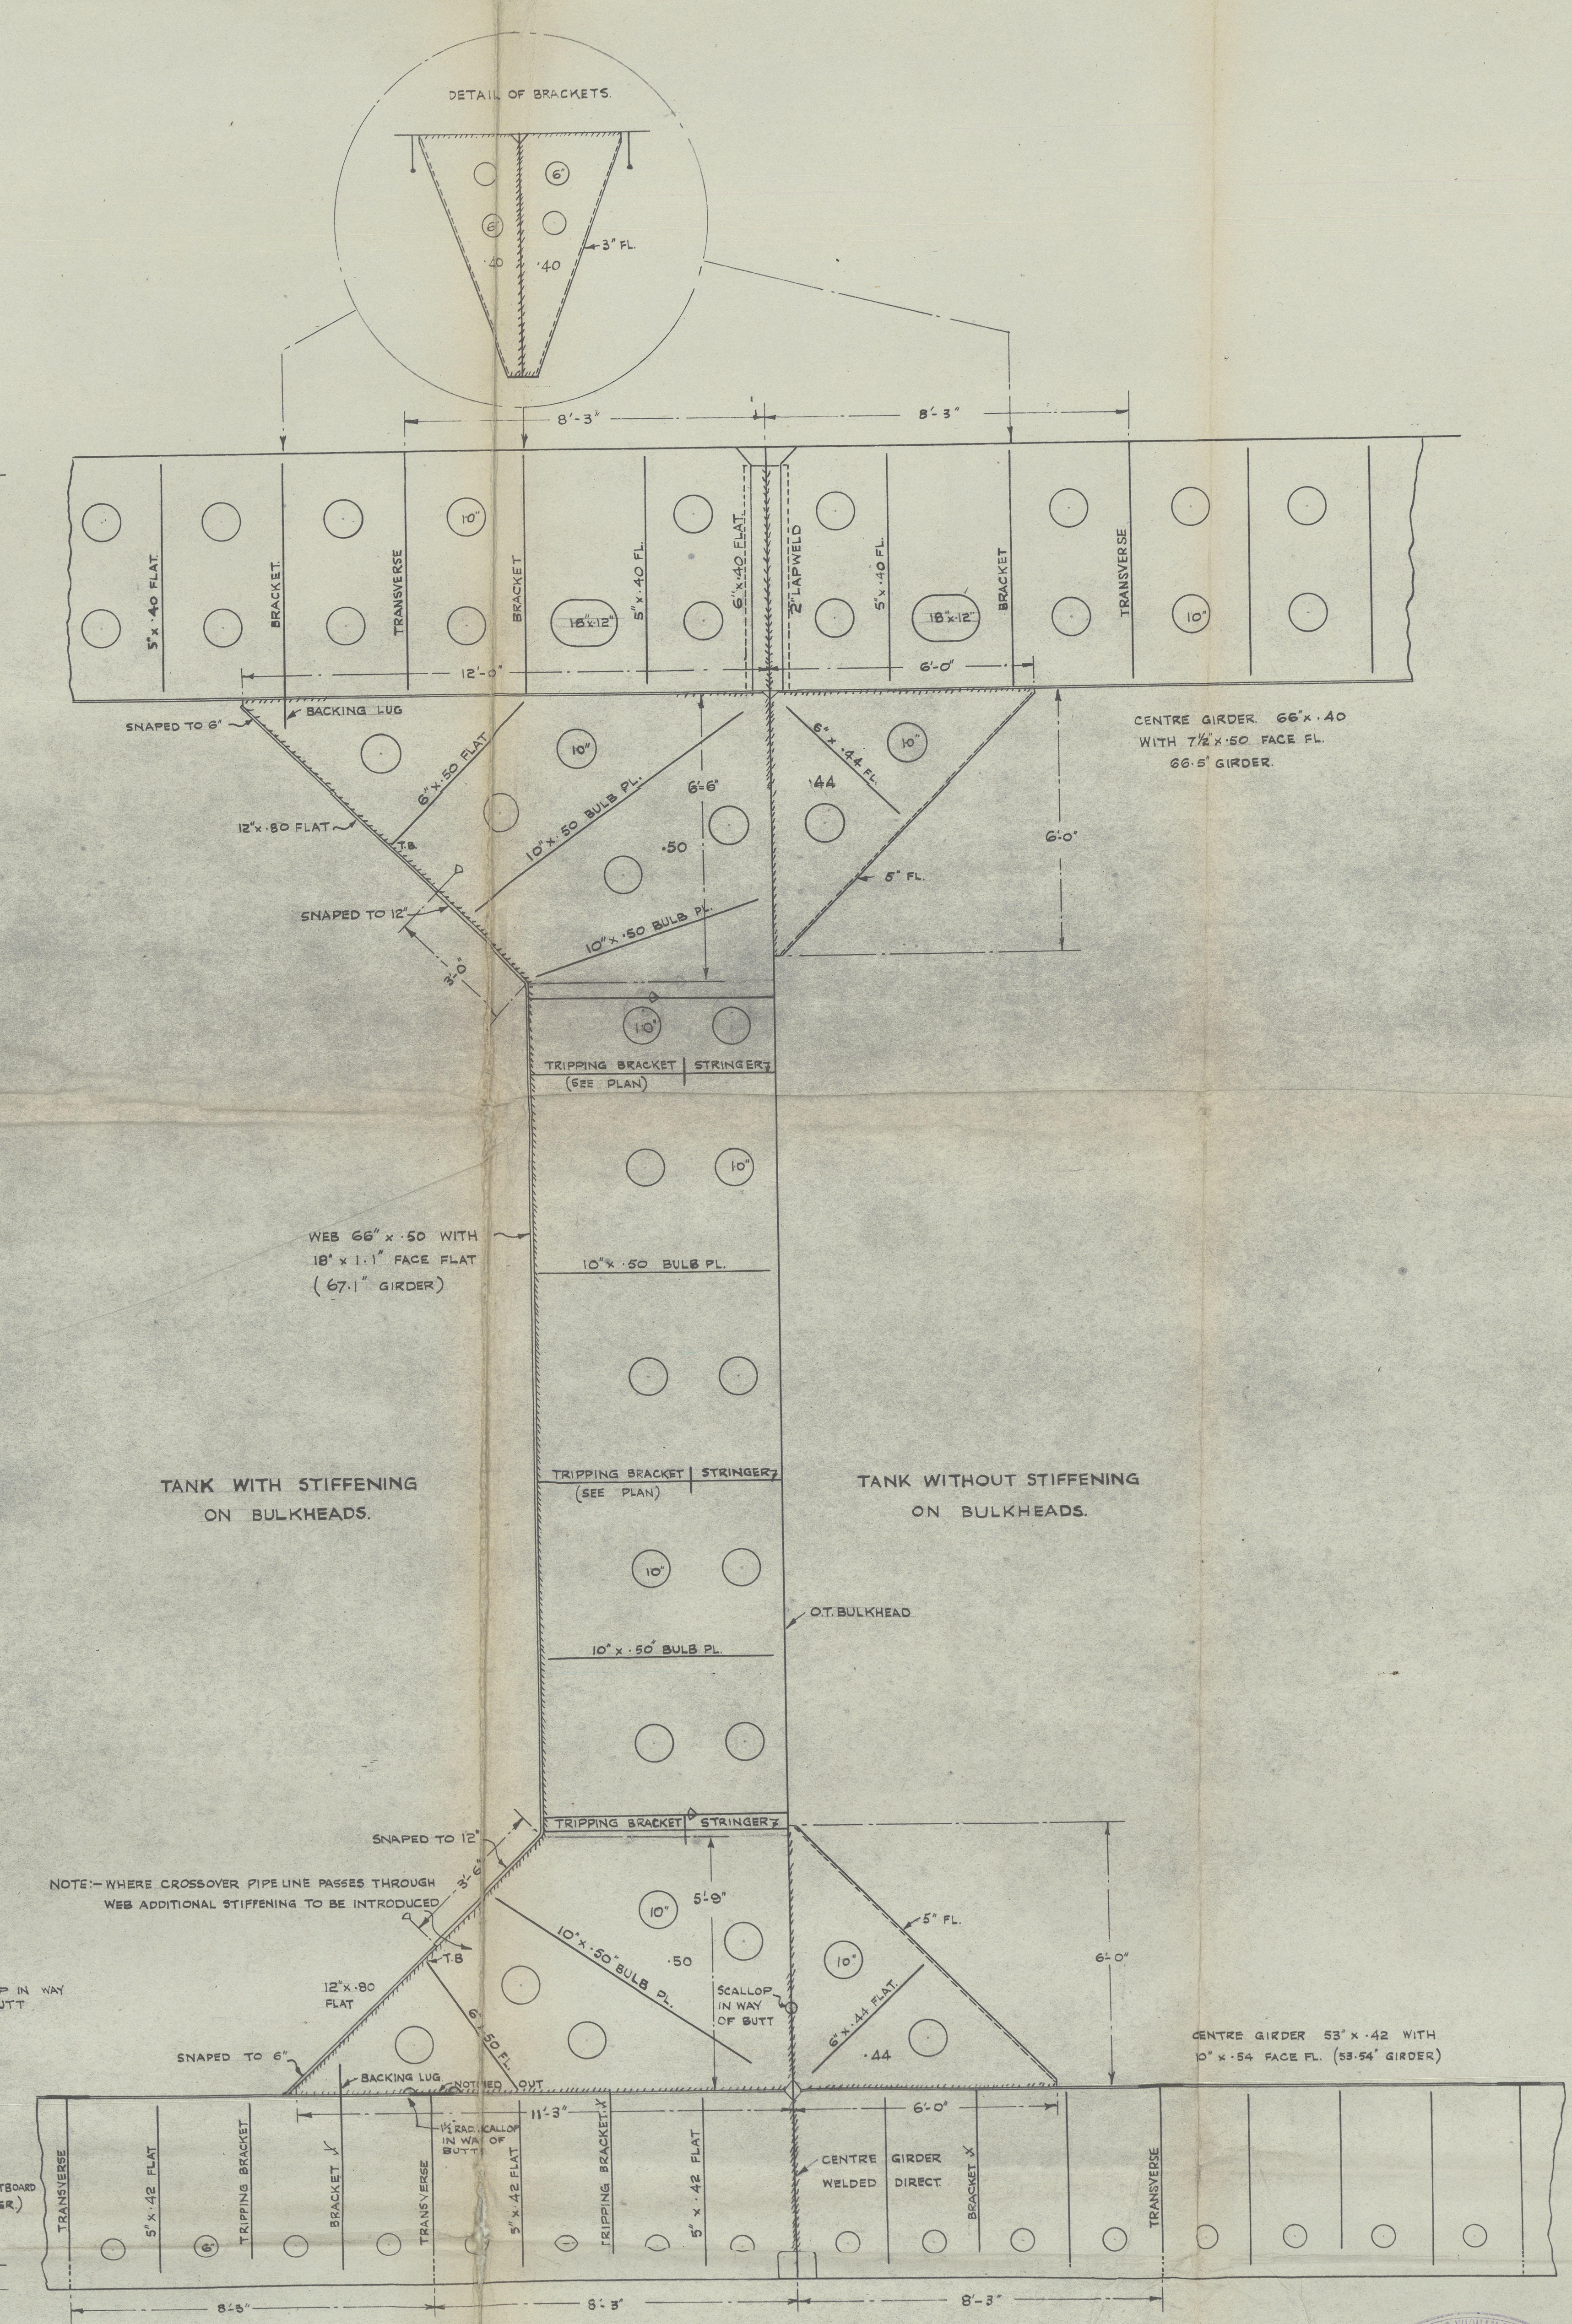

CENTRE GIRDERS & BULKHEAD WEB ON C.

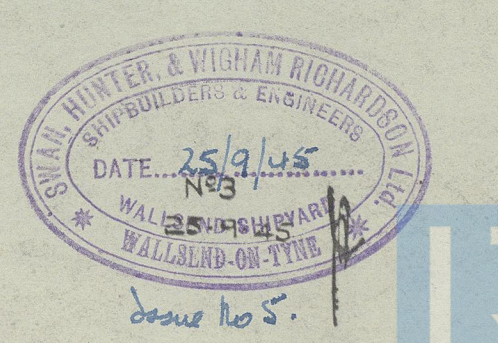

3

SWAN HUNTER & WIGHAM
RICHARDSON LTD.

SHIP NO. ^{Nº} 1753

MIDSHIP O. T. BULKHEADS.

"Hyalina" ★

NEWCASTLE ON TYNE

Report No. 105097

3



003479-003486-0173



© 2020

Lloyd's Register
Foundation