

PROPOSED TANKER FOR CURAÇAO.


GENERAL ARRANGEMENT.

PRINCIPAL DIMENSIONS.


LENGTH (B.P.) 335' - 0"
BREADTH (M.L.P.) 56' - 0"
DEPTH (M.L.P.) 14' - 6"

TRUNK 7'-3" HIGH x 33'-10" WIDE.


SCALE: 1/16" = 1'-0"

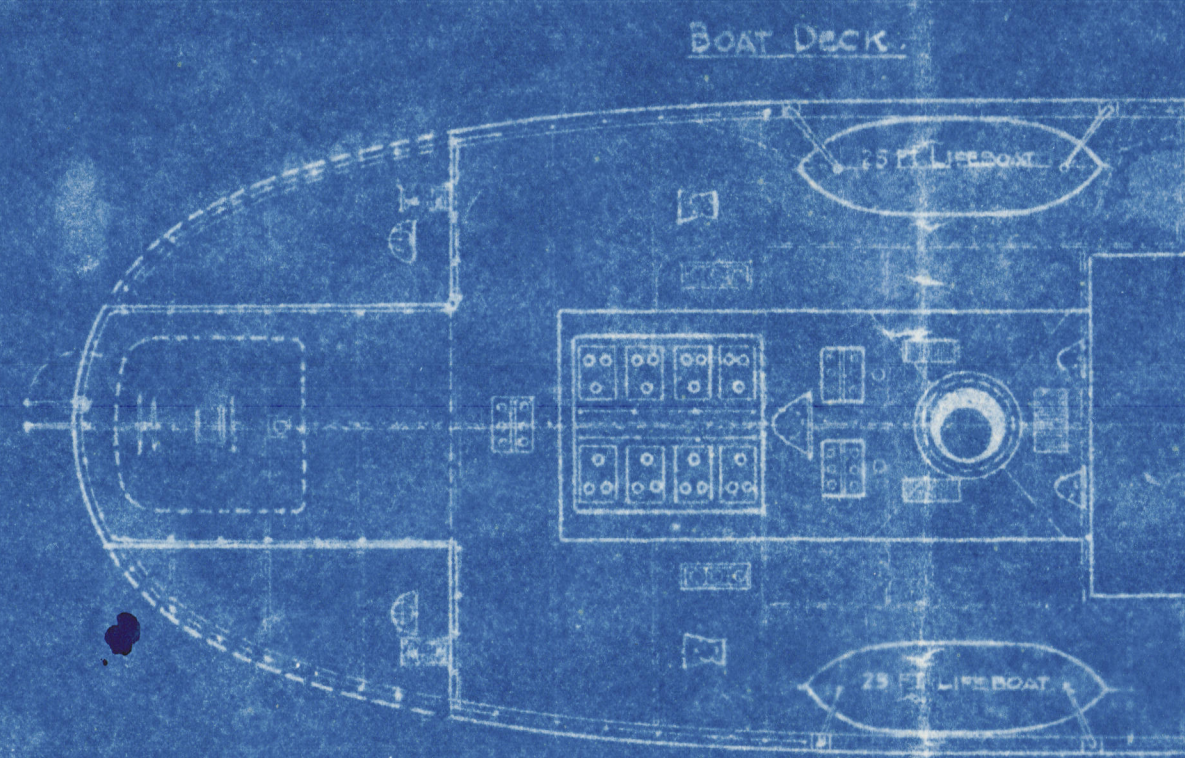



TOP OF CHARTHOUSE.

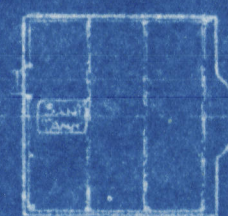



FLYING BRIDGE.

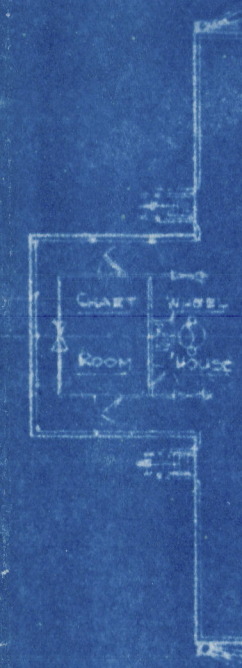

BRIDGE DECK.

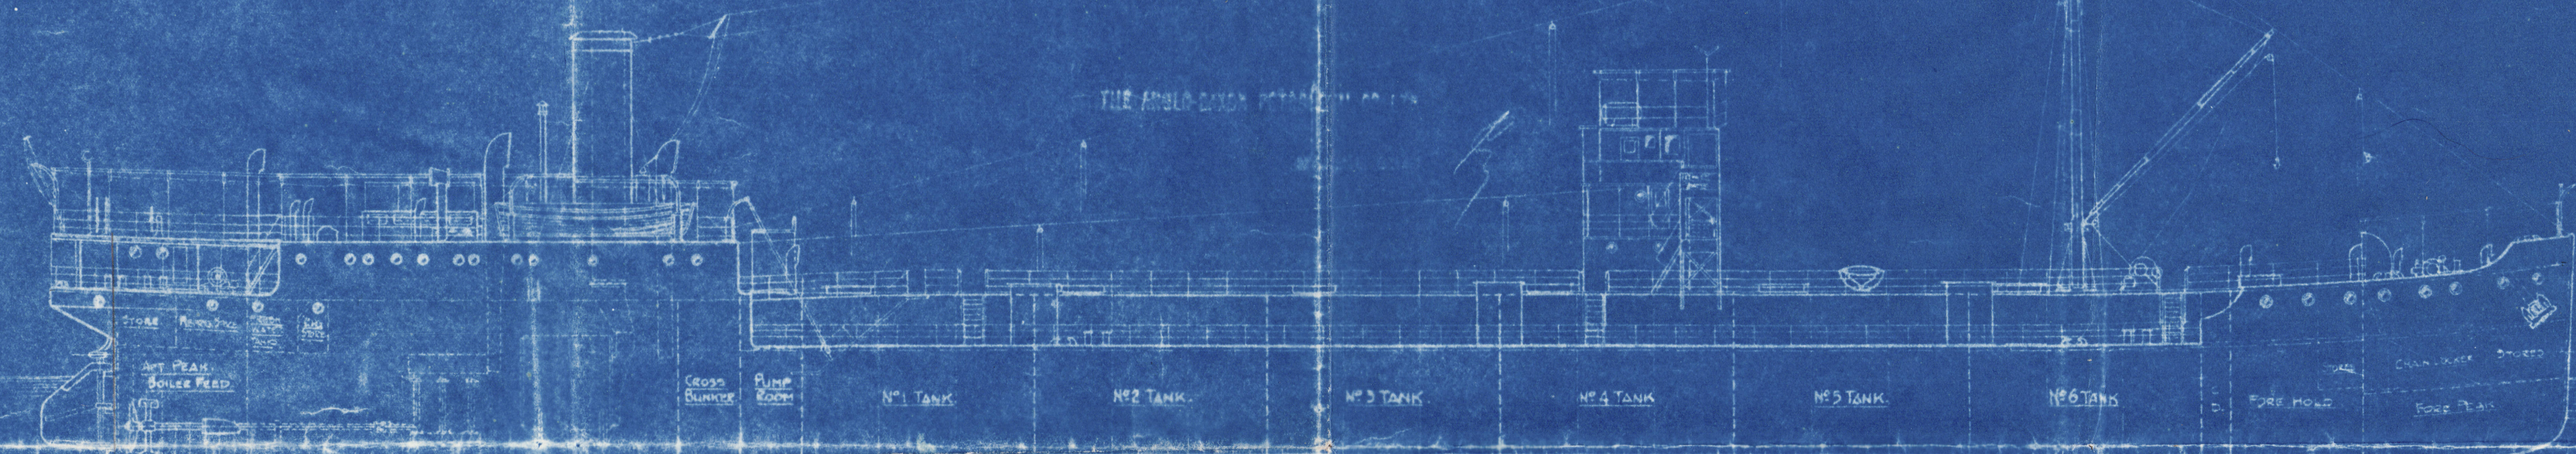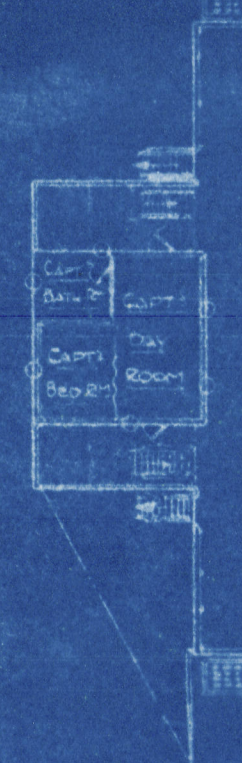

NOTE
FOR SPACING OF FRAMES AND TRANSVERSES,
SEE MIDSHIP SECTION.

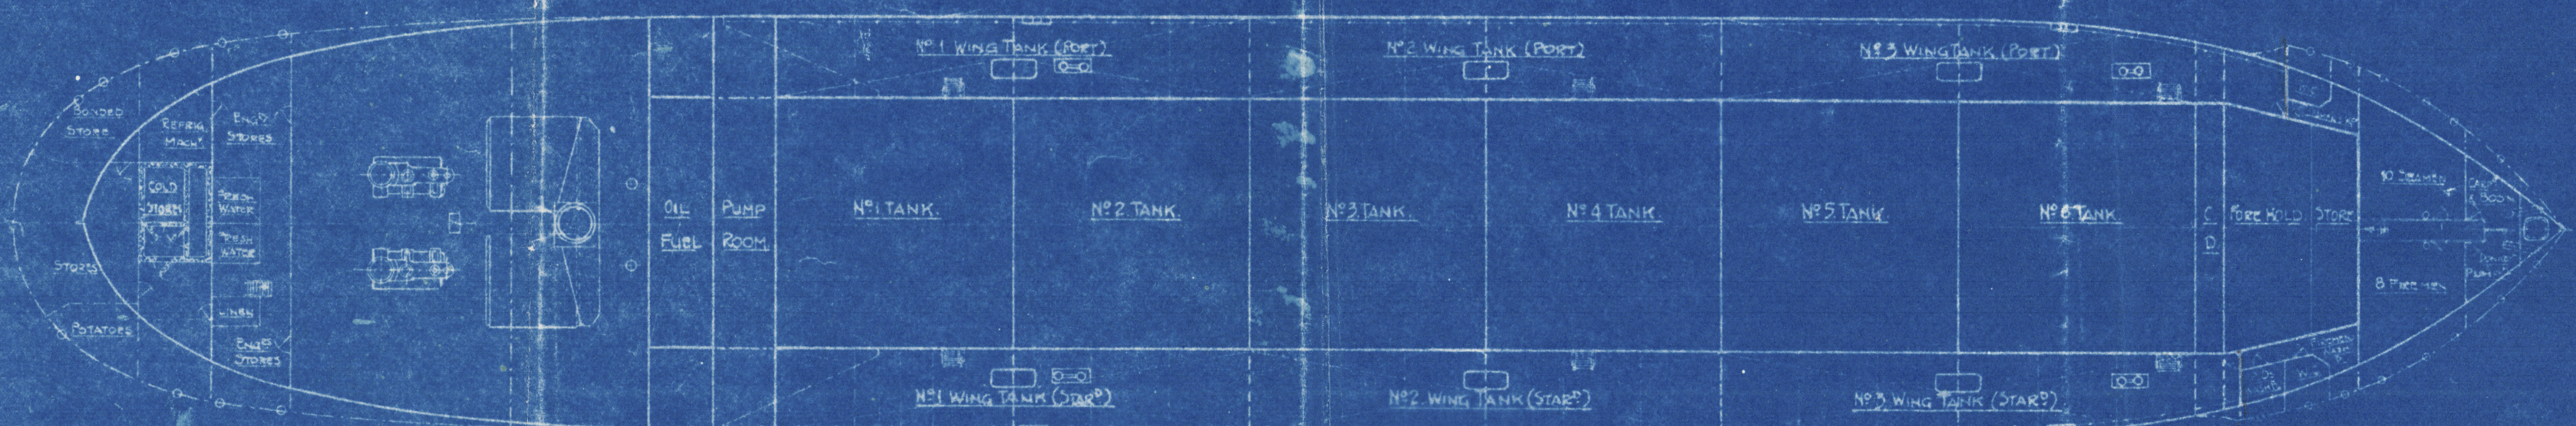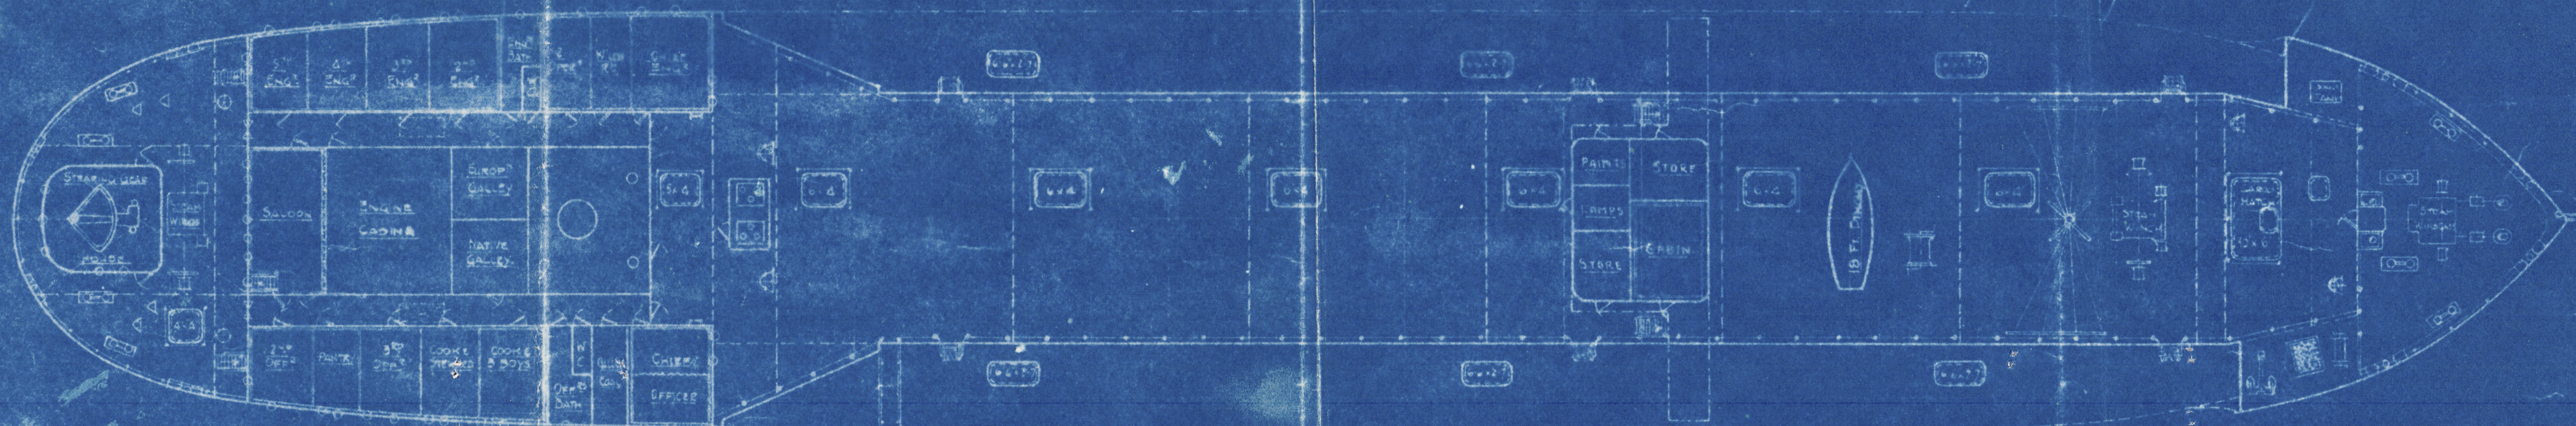

APR 1934

003487-003494-0159



© 2020

Lloyd's Register
Foundation