


DETAIL OF TOP ARM AND COUPLING
SCALE: 1"=1'

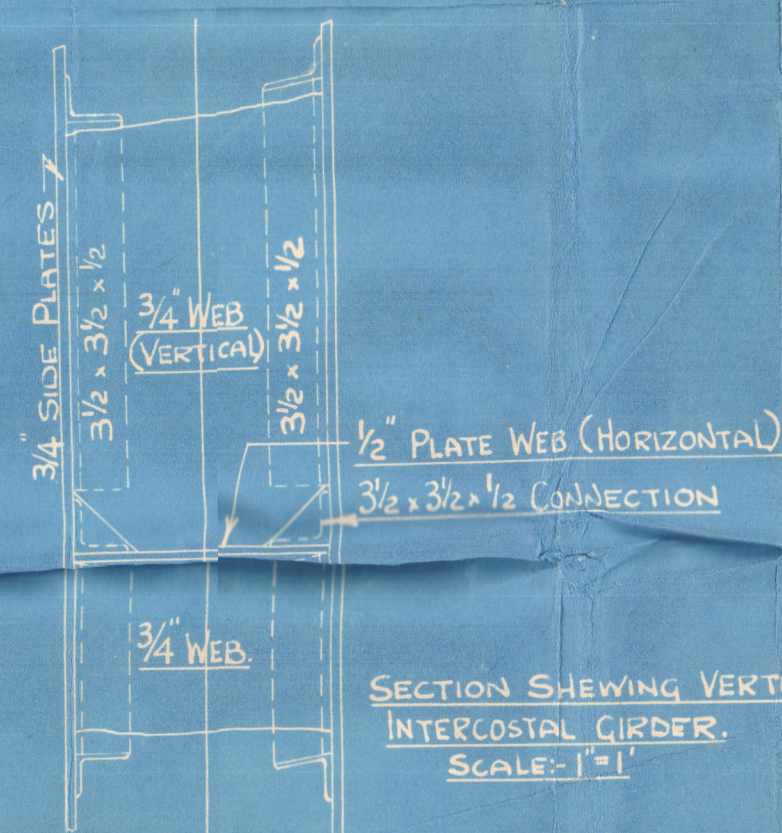

SECTION SHEWING VERTICAL
INTERCOSTAL GIRDER.
SCALE:- 1"=1'


SIR J. LANG & SONS.

YARD No 446.

RUDDER.

DUNDERLAND RPT. No 33618

"Hearfield".

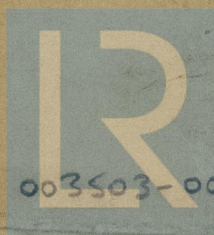

© 2020-

Lloyd's Register
Foundation