
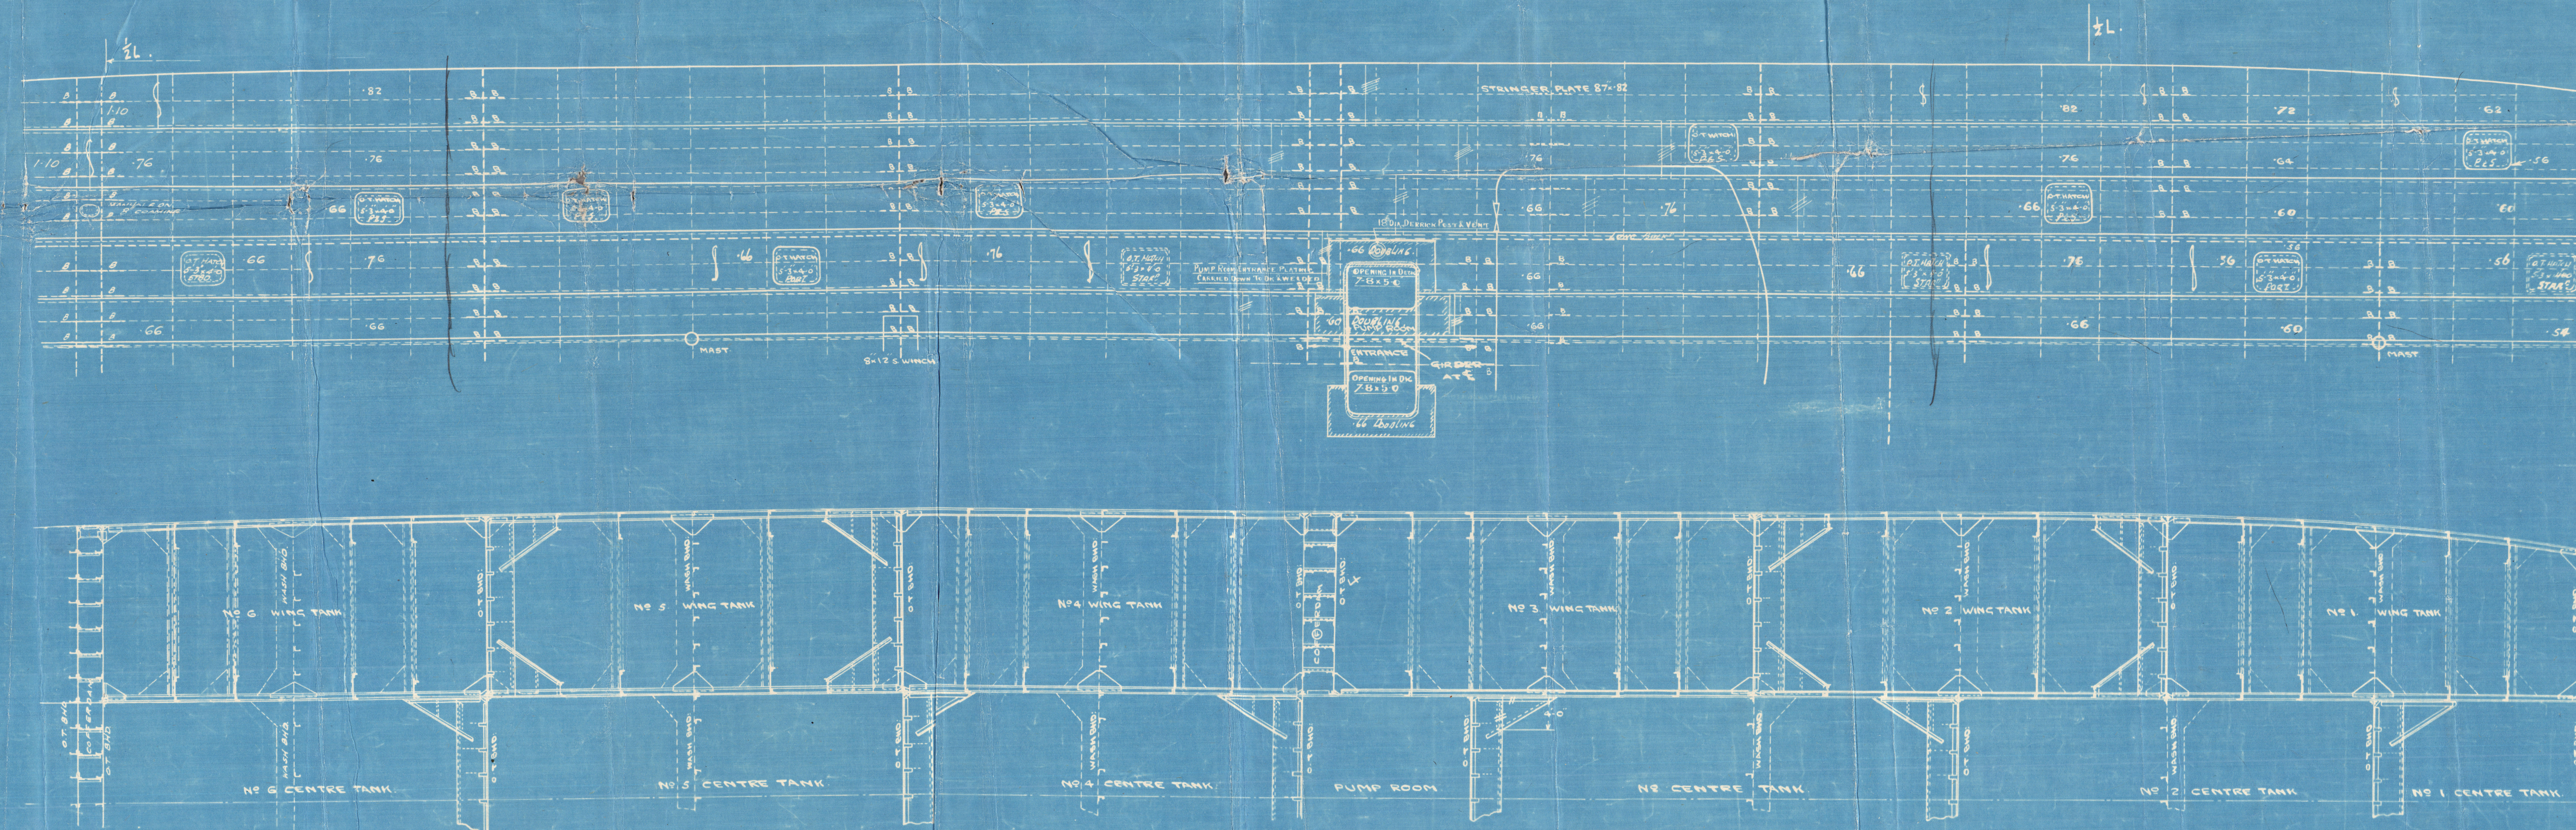


No. 746.

PROFILE & DECKS

SCALE $\frac{1}{8}'' = 1 \text{ FT.}$

LENGTH 82.4762' BREADTH MLD. 68'0" DEPTH MLD. 36'0"

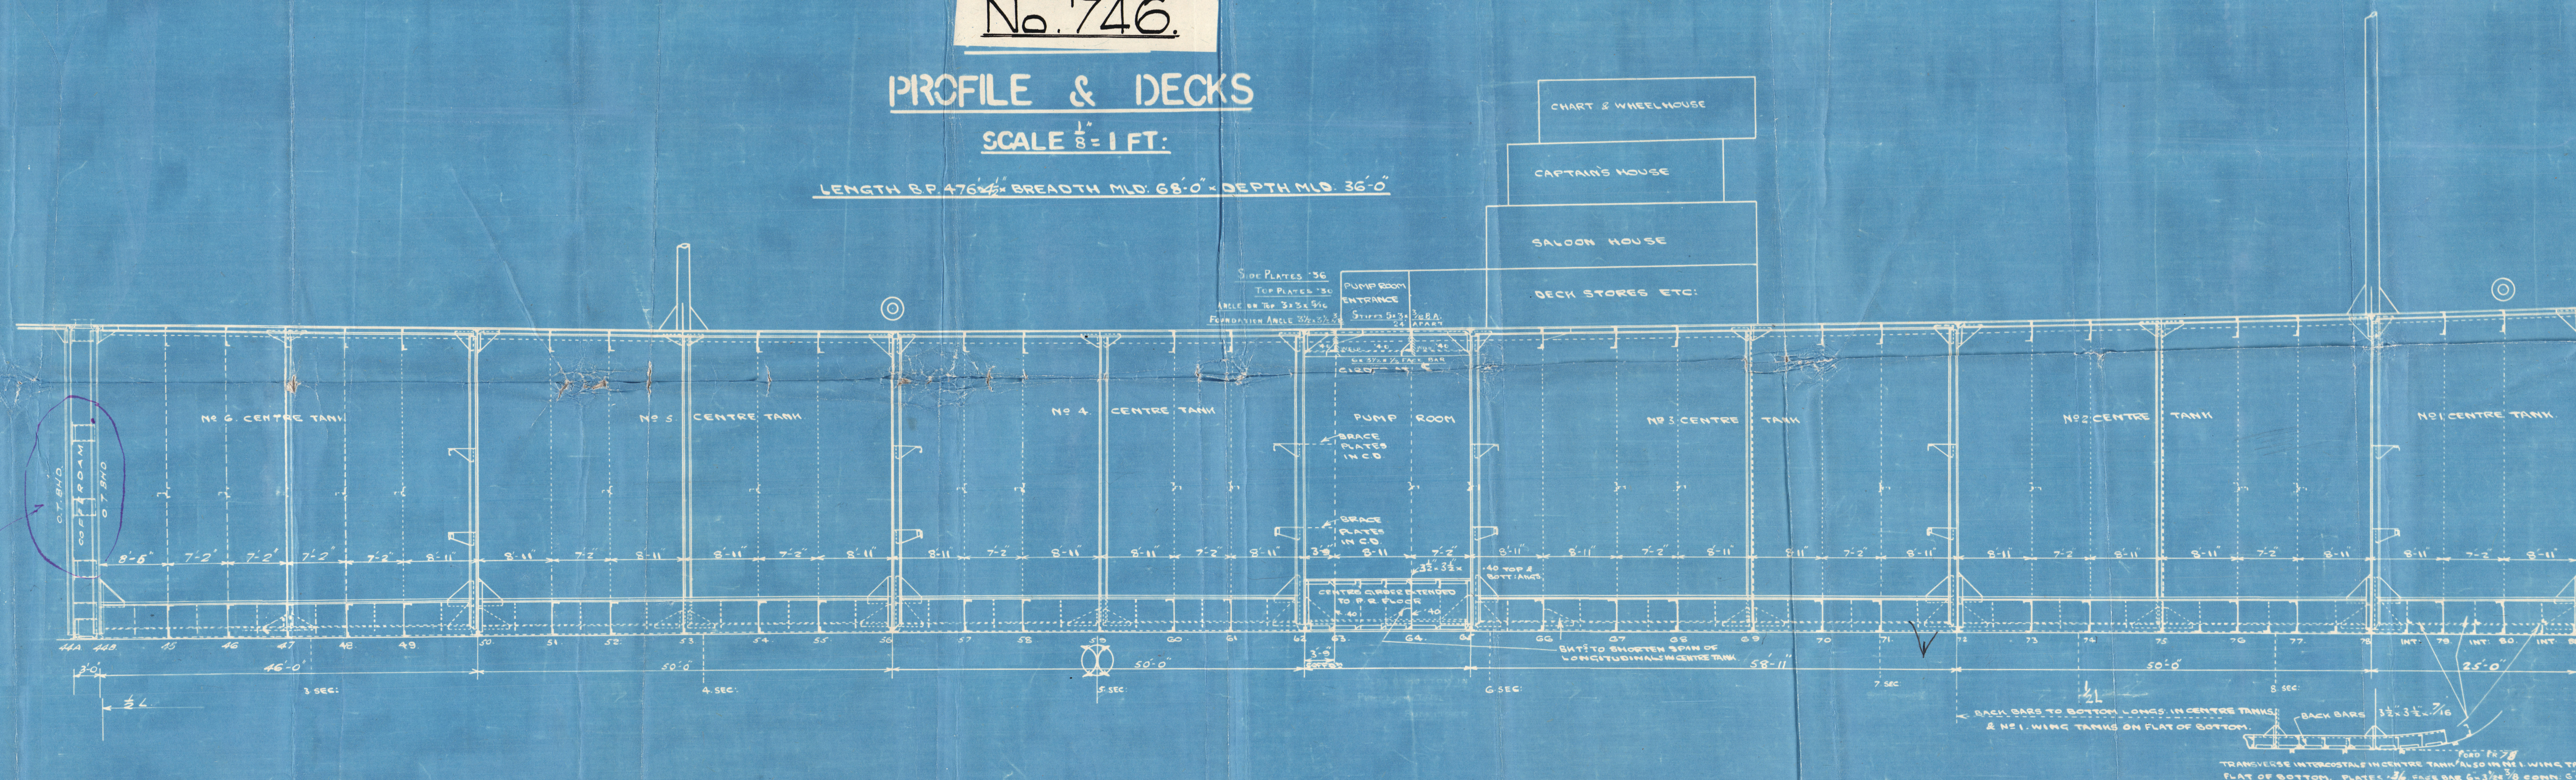


Sir J. Laing & Sons. Ltd

Yard no. 446.

Profile & Deck.

"Wearfield."

UNDERLAND RPT. NO. 33618

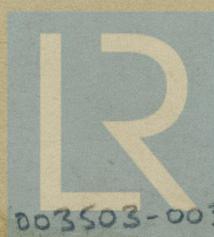

© 2020

Lloyd's Register
Foundation

003503-003512-0082