

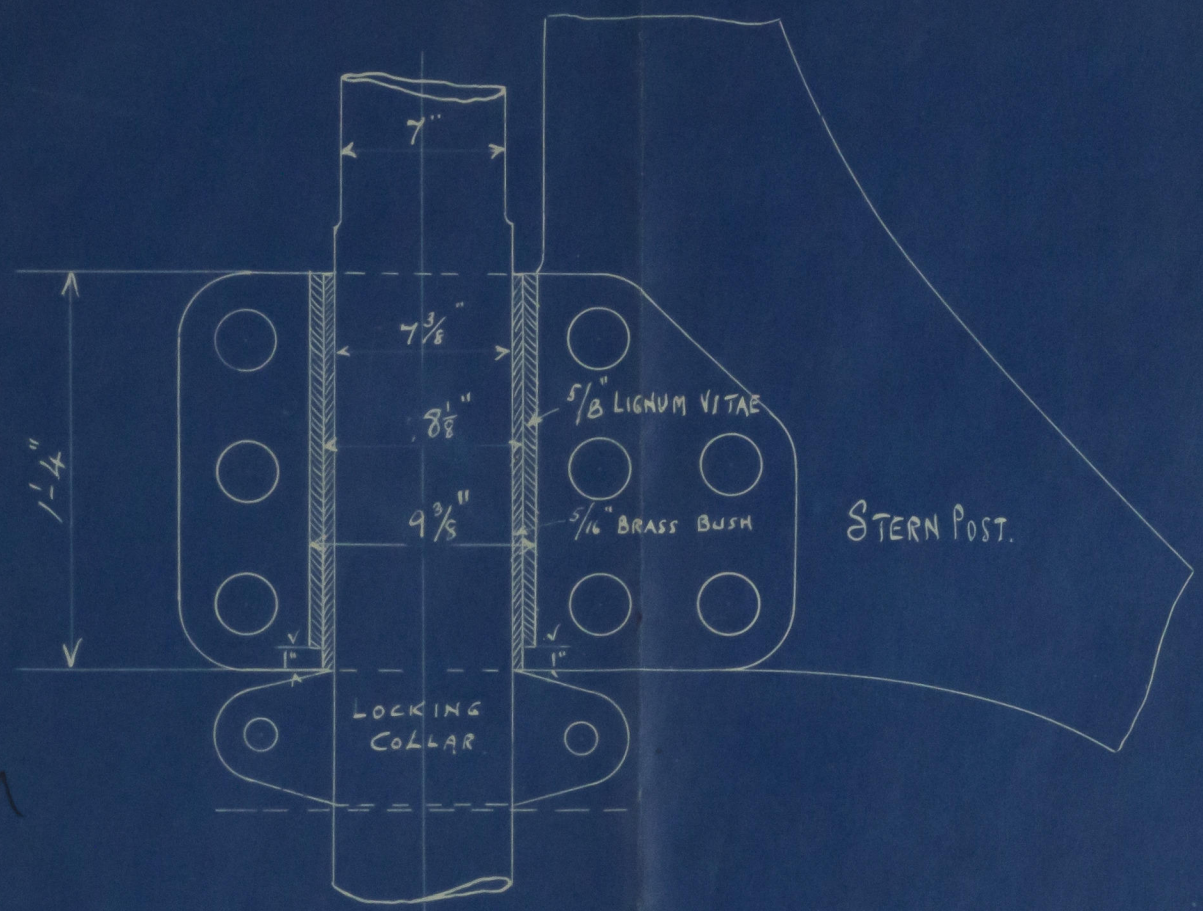
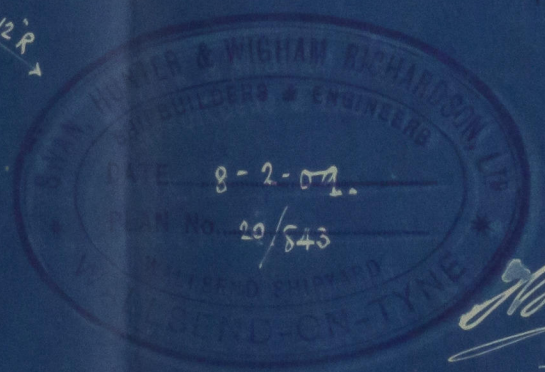


250 x 42 6 x 20

S.S. No 843.
FORGED IRON STERNFRAME
SCALE 1/2" = 1 FOOT.

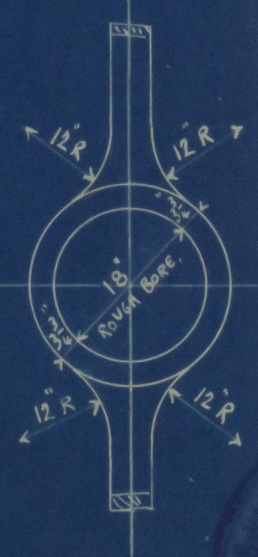

DETAIL OF BEARING GUDGEON.
NOT TO SCALE

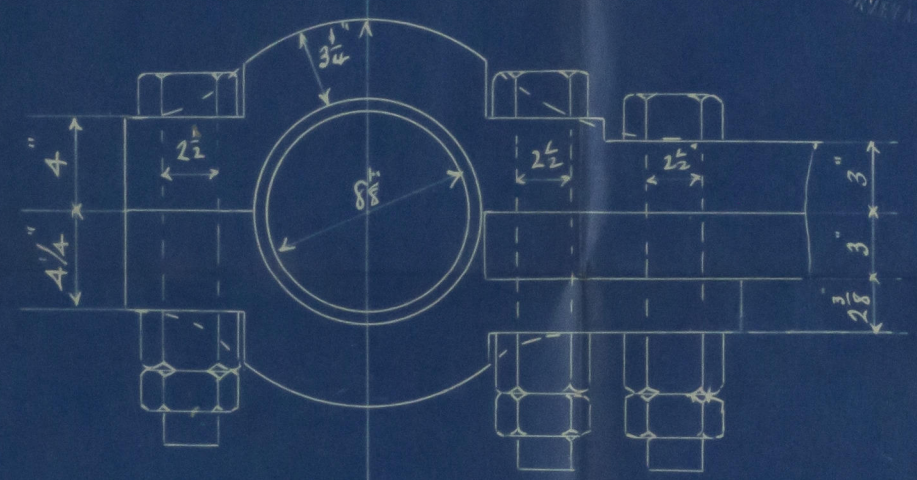

Lloyd's Register
Foundation

Swan Hunter & Wigham

Richardsons N° 8439847
816 ~~816~~

Forged from Stern frame


TRANSFERRED TO
S.S. A. SYSTEM

S.S. Key port ★

S.S. Port bollorne

S.S. Keywest

22

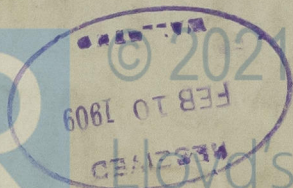

Lloyd's Register
Foundation

003534-003540-0271