

# MIDSHIP SECTION



S.S. No 166

DIMENSIONS 128' 23' 10" L

CLASS LLOYDS 100 A1

Scale 3/4" = 1 Foot

23.2.14  
24.4.14  
13.6.14

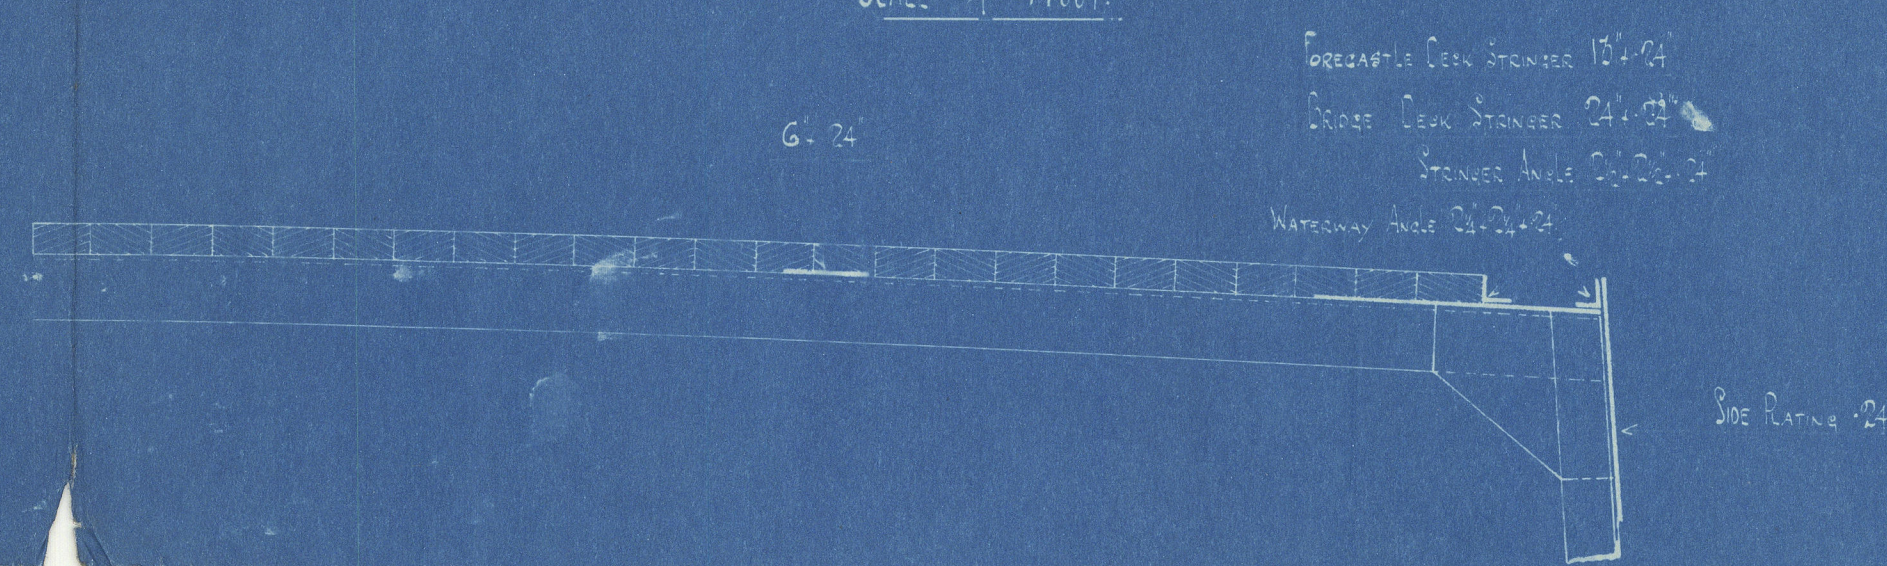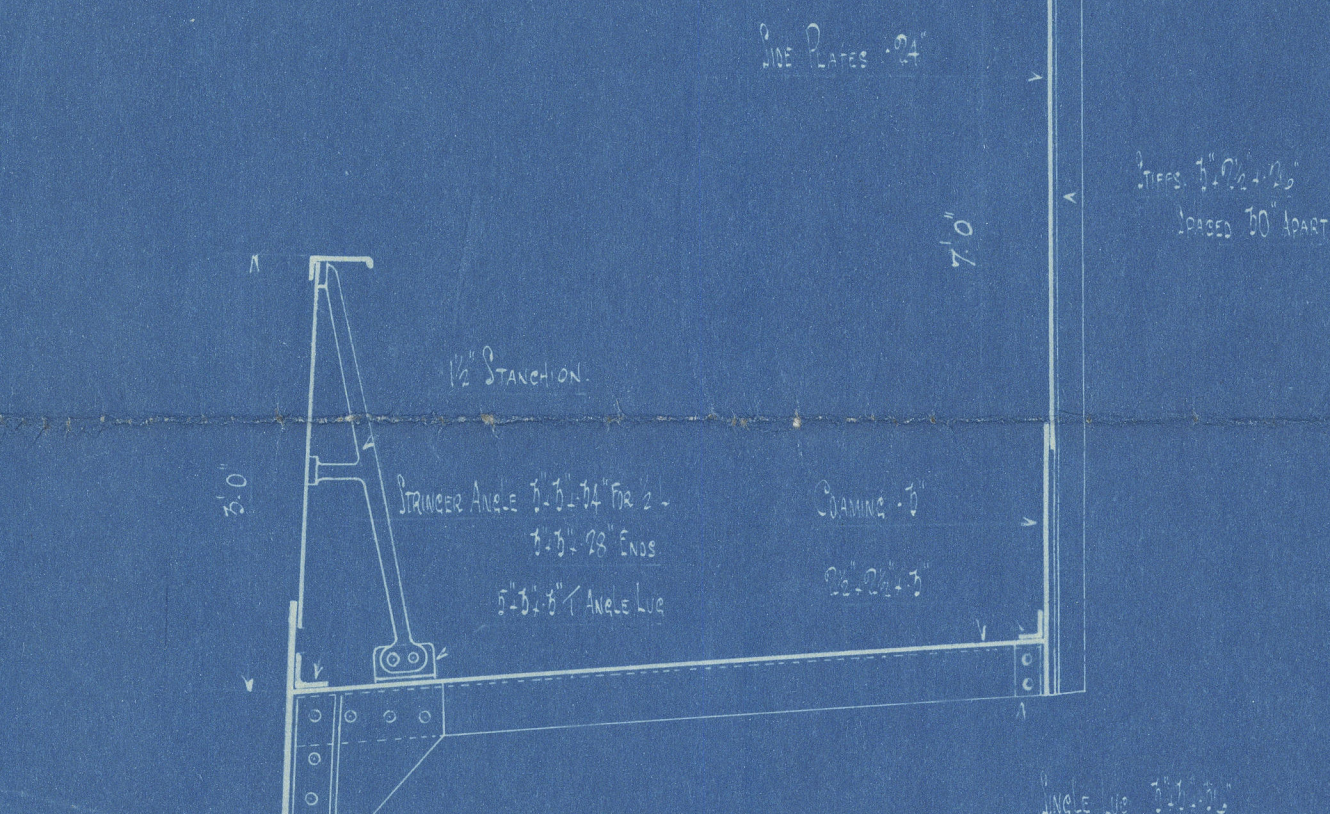

1/2" for 1/2 length  
28" ends

1/2" for 1/2 length  
28" ends

1/2" for 1/2 length  
28" ends

1/2" for 1/2 length  
28" ends

## LLOYDS NUMERALS

FOR MAIN DECK SCANTLING	FOR Q'S DECK SCANTLING
BREADTH 23.0	BREADTH 23.0
DEPTH 10.5	DEPTH 14.0
31.5 + 128 = 4288	31.5 + 128 = 4288
2 = 9.5	2 = 13
DEPTH TO LENGTH = 12.1	DEPTH TO LENGTH = 9.1

## EQUIPMENT No 4288+399+4687

- 1-7/4 Cur Speedless Anchor
- 1-7 Cur
- 1-24 Stream Anchor (Ex Steel)
- 1-3/4 Kedge
- 165 Faths 1/2 Stow Link Cable
- 45 Faths 24 Steel Wire
- 75 62 Hemp Towline
- 90 4 Ward

## FRAMES

## REVERSE FRAMES

## FLOOR PLATES

## MIDSHIP BULKHEAD

## BEAMS

## DECK

## RIVETING

4" 24" x 30" Bulb Angles in Way of Peaks 4" 24" x 30" 24" in Way of Main Deck 4" 24" x 30" 24" in Way of Q'S Deck 5" 24" x 30" 24" in Way of Long Hatch Spaced 21" Apart  
24" 24" x 24" on Top of Floors Only Single 4" 3" x 3" in Bolster Space  
12" 24" x 28" for 1/2 length 20" Ends 30" in Engine Space 38" in Bolster Space Increased 1" in Thickness in Hold in Lieu of 4" Extra Depth  
20" 24" x 24" in ALT FRAMES UNDER FORECASTLE DECK Knees 14" 3"  
4" 3" x 3" in ALT FRAMES UNDER BRIDGE DECK Knees 11" 3"  
20" for 1/2 length 24" Ends Bridge and Forecastle 5" 24" x 24" Right Side  
Butts of Stanchion Plates and all Butts of Outside Plating From Keel Including Sheerstrake to be Double Riveted Overlaps All Fore and Aft  
Butts of Plate Keel for 1/2 length Amid to be Triple Riveted Overlaps Double at Ends


40" for 1/2 length  
28" ends  
Increased to 68" in Way of Beam

24" x 30" Bulb Moulding in Flat of Side

24" for 1/2 length  
28" ends

Riveting Plate 12" x 25" for 45' Amid

24" for 1/2 length  
28" ends

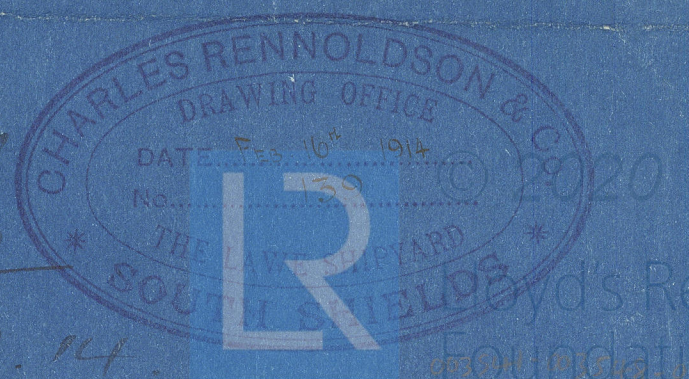



166

Midship Section.

1890.  
General Box.

(2nd submission)



now  
Toulon

Wharfedale

S/S. "Elmy" N

Nav. Rpt. No. 66671

NEWCASTLE-ON-TYNE.



RETAIN



003541-003548-0240

Lloyd's Register  
Foundation