
 


PROP^{SD} 475' T.S.M.V.

LONGITUDINAL SECTION.

SCALE:- $\frac{1}{8}'' = 1 \text{ FOOT.}$

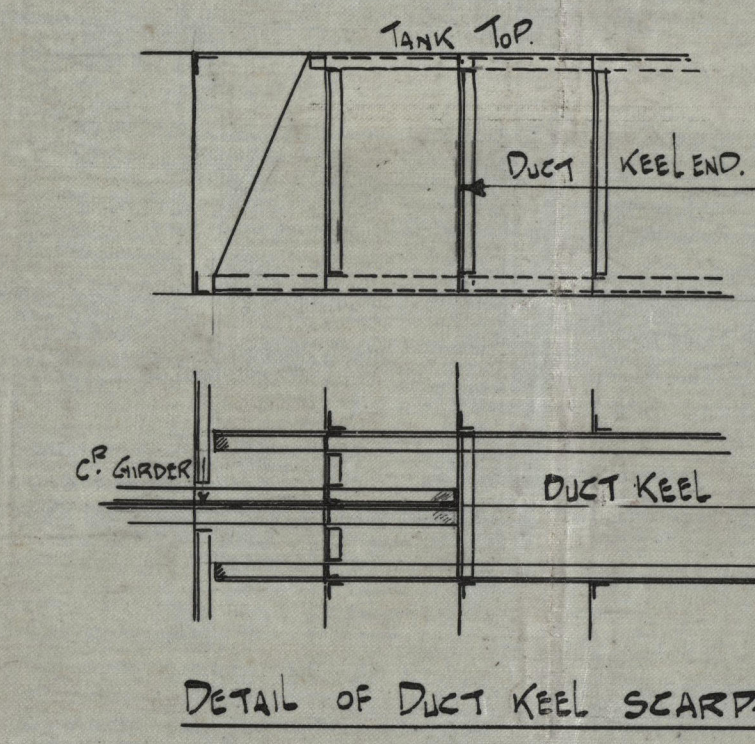

(3) Profile
N^o 489

Horkman & Clark
Beefast

W.V. "PORT FREMANTLE"

Rept: N^o

RECORDS DEPT.
LONDON.



003549-003555-0100



© 2020

Lloyd's Register
Foundation