
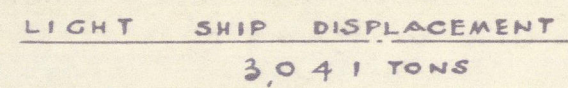


SCALE: $\frac{1}{16}'' = 1$ FOOT

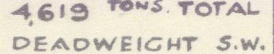

DEADWEIGHT ON EVEN KEEL.			
DRAFT IN FEET	DEADWEIGHT (TONS)		DRAFT IN FEET
	FRESH WATER	SALT WATER	
	5,000		
22		5,000	22
	4,500		
21		4,500	21
	4,000		
20		4,000	20
	3,500		
19		3,500	19
	3,000		
18		3,000	18
	2,500		
17		2,500	17
	2,000		
16		2,000	16
	1,500		
15		1,500	15
	1,000		
14		1,000	14
	500		
13		500	13
	0		
12		0	12
11			11
10			10
9			9
8			8
7			7
6			6

DERRICKS			
N ^o OFF	POSITION	LENGTH	S.W.L
2	FORE POST (FORE SIDE)	54' - 0"	10 TONS
2	FOR ^R POST (AFT SIDE)	50' - 0"	3 TONS
2	POST (AFT SIDE)	37' - 0"	3 TONS

WINCHES			
Nº OF	POWER	SIZE	DESCRIPTION
2	STEAM	8" x 12"	STEAM WINCH
2	"	7" x 10"	"
1	"	FOR 2 1/2" CABLE	TWIN HEADED CAPSTAN

TONNAGE MEASURE
GROSS REG ^d TONNAGE
NETT. REG ^d TONNAGE

MAIN TANKS				
TANK	FRAME FRAME	POSITION	CAPACITY TONS NET	REMARKS
Nº 1 TANK	108-132	DOUBLE BOTTOM	87-0	WATER BALLAST
Nº 2 TANK P & S	89-108	"	86-0 EACH	"
Nº 3 TANK P & S	72-89	"	83-5 "	"
Nº 4 TANK P & S	63-72	"	1540 #1	PEY TANKS
Nº 5 TANK PORT	52-63	"	53-0	FRESH WATER
Nº 5 TANK STARBº	52-63	"	45-0	"
LUB. OIL TANK STARBº	51-54	"	3-6	LUB. OIL
Nº 6 TANK P & S	30-51	"	75-0 EACH	DIESEL OIL
Nº 7 TANK P & S	11-29	"	25-0 "	FRESH WATER
DEEP TANKS				
Nº 1	108-116	DEEP TANK	280-0	OIL FUEL
Nº 2 P & S	87-39	"	110-0 EACH	"
Nº 3 P & S	73-77	"	37-0	OIL FUEL SETTLING
Nº 4 PORT	59-73	"	73-0	OIL FUEL
Nº 4 STARBº	60-73	"	73-0	"
Nº 5 PORT	29-44	TUNNEL WING TANK	197-6	WATER BALLAST
Nº 5 STARBº	29-44	"	176-0	"
Nº 6 PORT	13-29	"	101-2	DOMESTIC FRESH WATER
Nº 6 STARBº	15-29	"	77-2	"
FORE PEAK TANK	-	FORE PEAK	50-0	WATER BALLAST
AFTER PEAK TANK	-	AFTER PEAK	91-2	FRESH WATER

DOMESTIC REFRIGERATED CHAMBERS			
SPACE	FRAME FRAME	POSITION	CAPACITY CU. FT.
MEAT ROOM	85' - 9 1/2'	MAIN DIS.	10700.00
VEGETABLE ROOM	9 1/2' - 36'	"	680.00
FISH ROOM	36' - 37'	"	265.00
HANDLING ROOM	9 1/2' - 34'	"	390.00

[illegible]

964

TELEGRAPH CONSTRUCTION & MAINTENANCE COMPANY LIMITED
17 MAY 1955
NEWBURN, C.E.D.

R.S. HAYES (P.D.) LT.D
SHIPBUILDERS & ENGINEERS
THE DOCKYARD
PEMBROKE DOCK

"OCEAN LAYER" ★ MIL. 7/64

~~CONSTRUCTION PLAN~~. CAPACITY PLAN.

RECORDS DEPT.,
LONDON.

8

003556-003566-0005

C-1-P



© 2020

Lloyd's Register
Foundation