
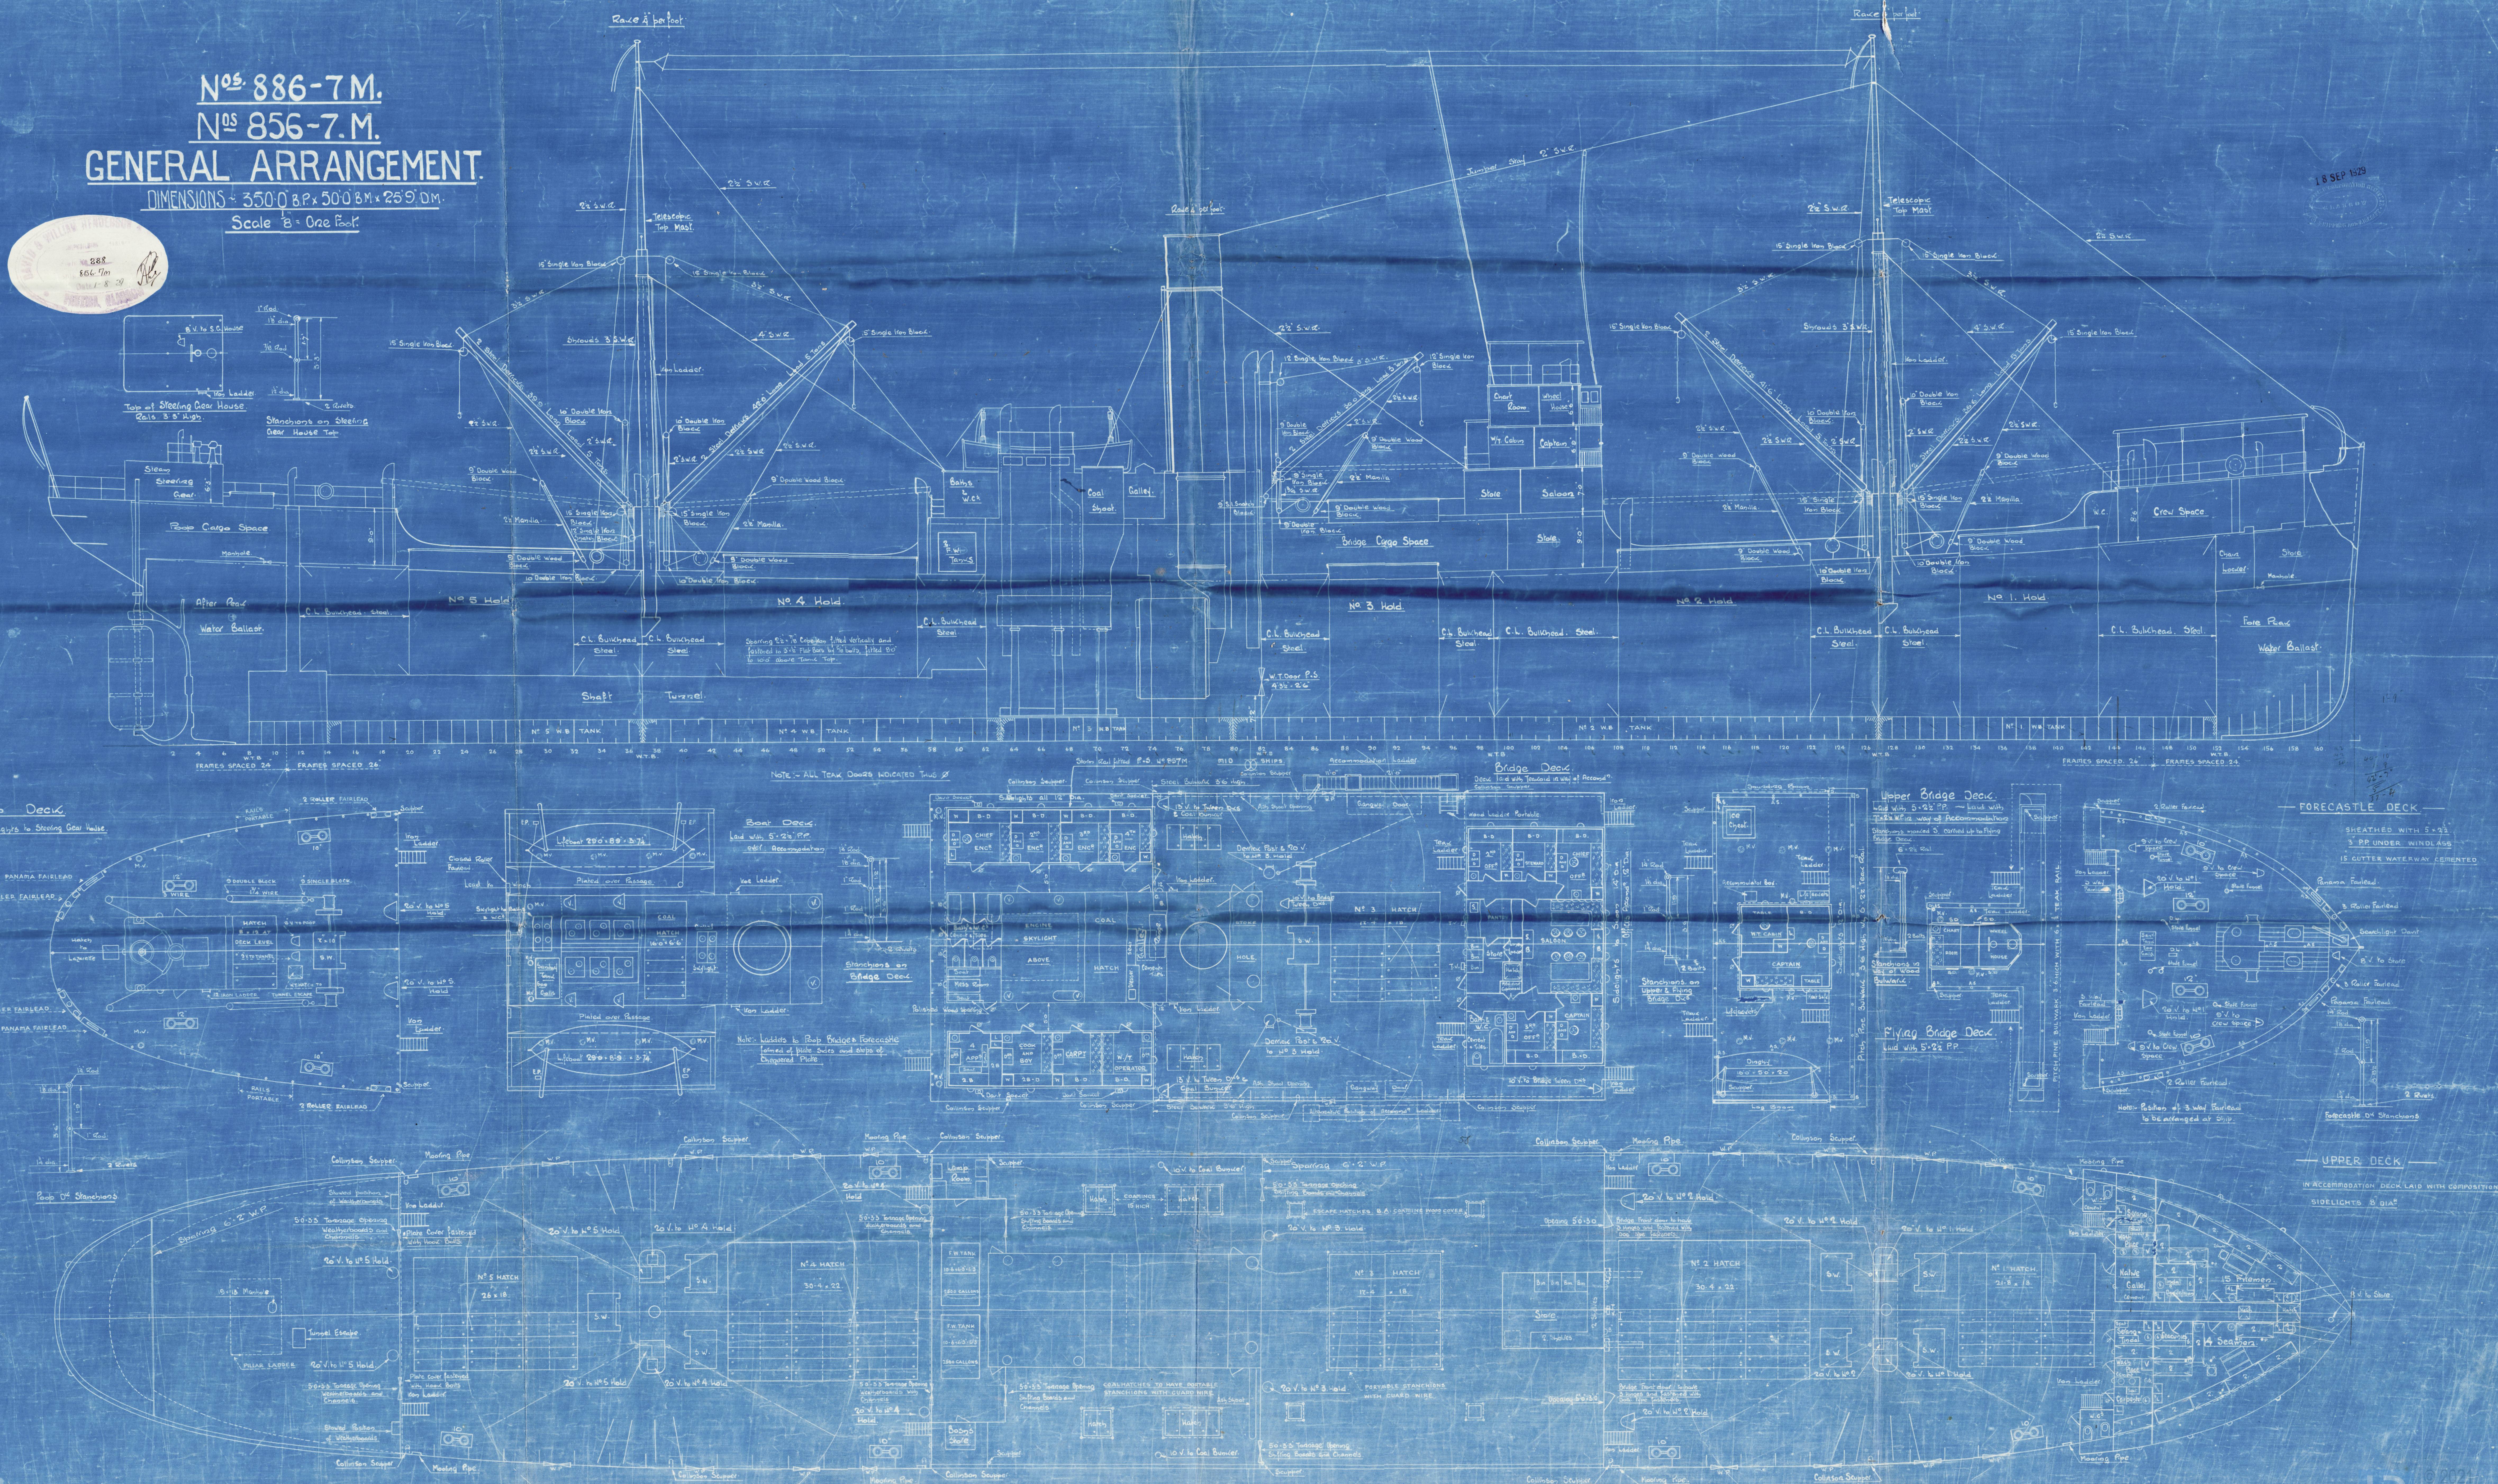


N<sup>o</sup>s 886-7.M.  
N<sup>o</sup>s 856-7.M.  
**GENERAL ARRANGEMENT.**

DIMENSIONS - 350'0" B.P. x 50'0" B.M. x 25'9" D.M.

Scale 1/8" = One foot.

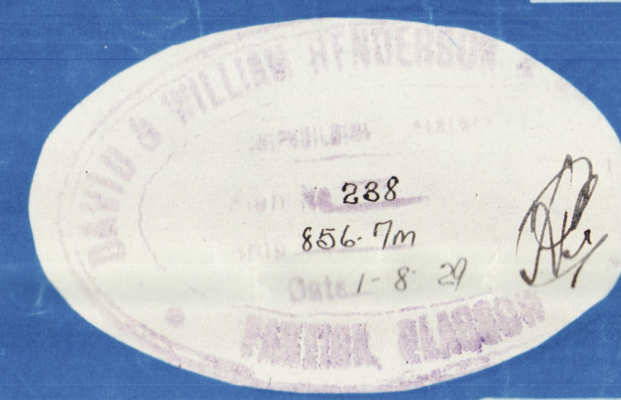

18 SEP 1929



16

General Regt.

D. W. Henderson & Co. Ltd

N<sup>os</sup> 856.7 & 886.7.

Reference.

856. Baron Vernon

857 " Ramsay

886 " Napier

887 " Orskine

16

886-7

856-7



© 2021

Lloyd's Register  
Foundation