



DEK

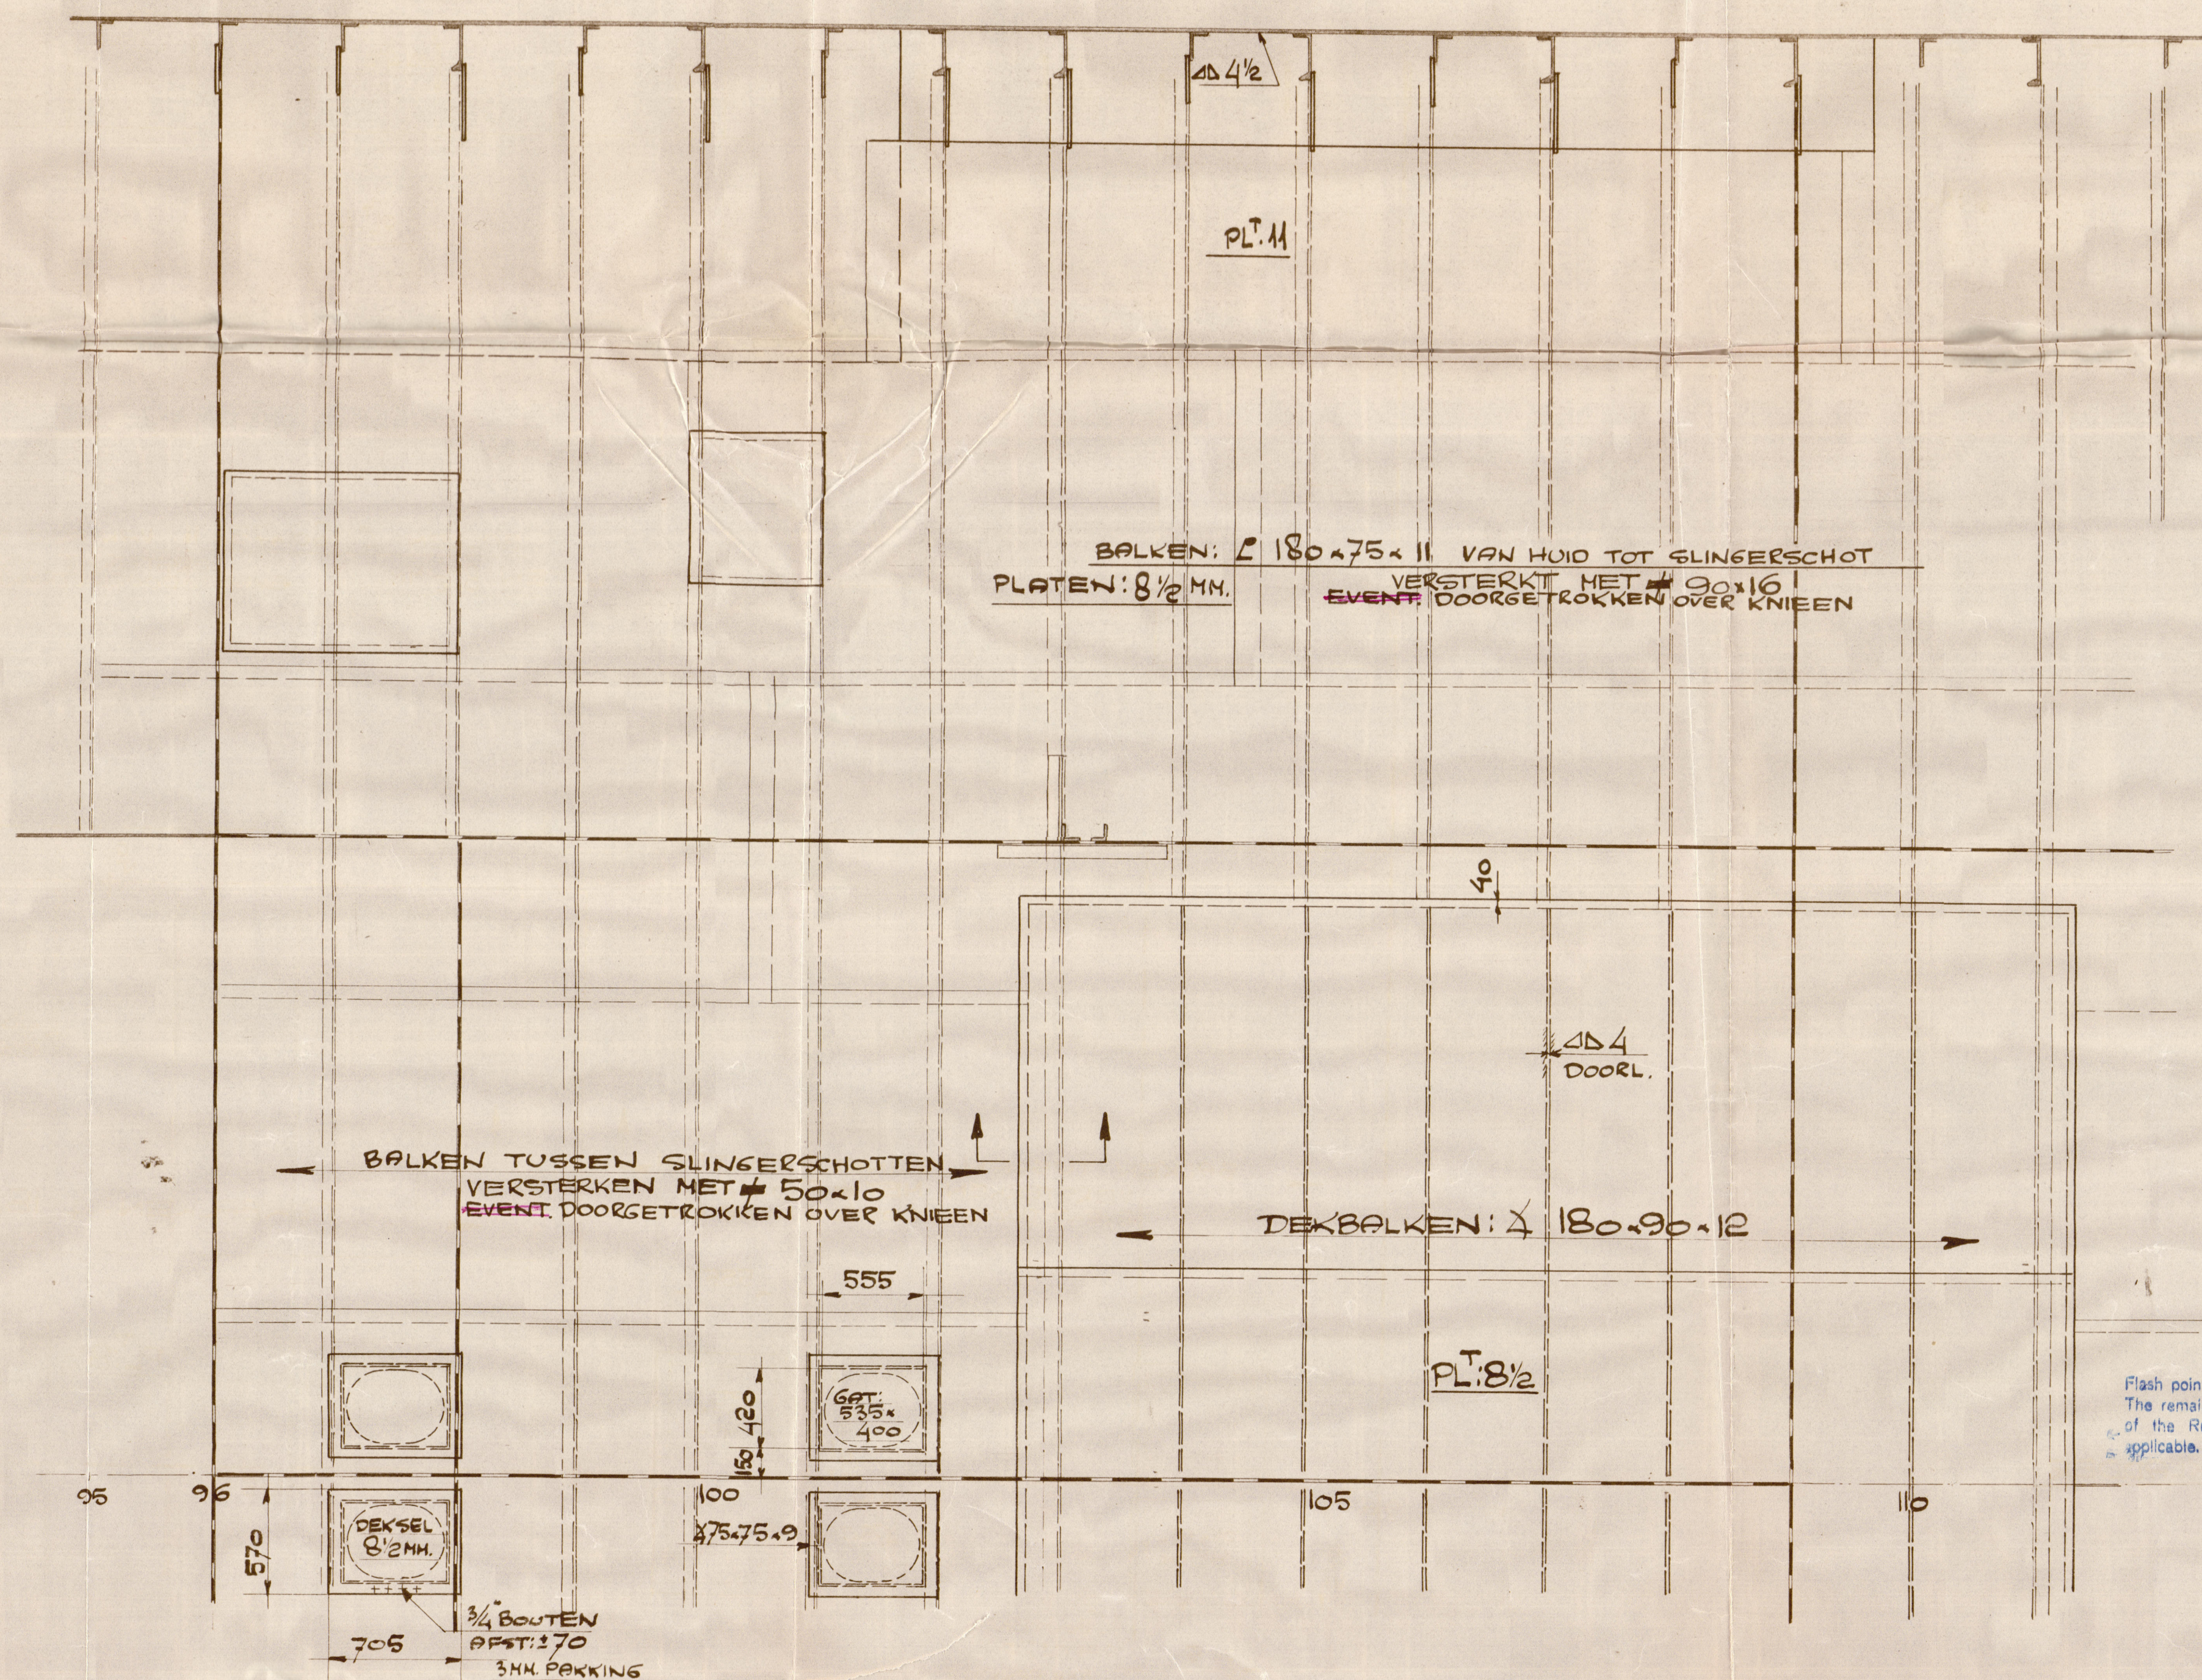


KNIEEN AAN MIDDENLANGSSCHOT


SP.T 97, 99, 100, 101, 102, 103, 104, 105, 106, 107, 108, 110

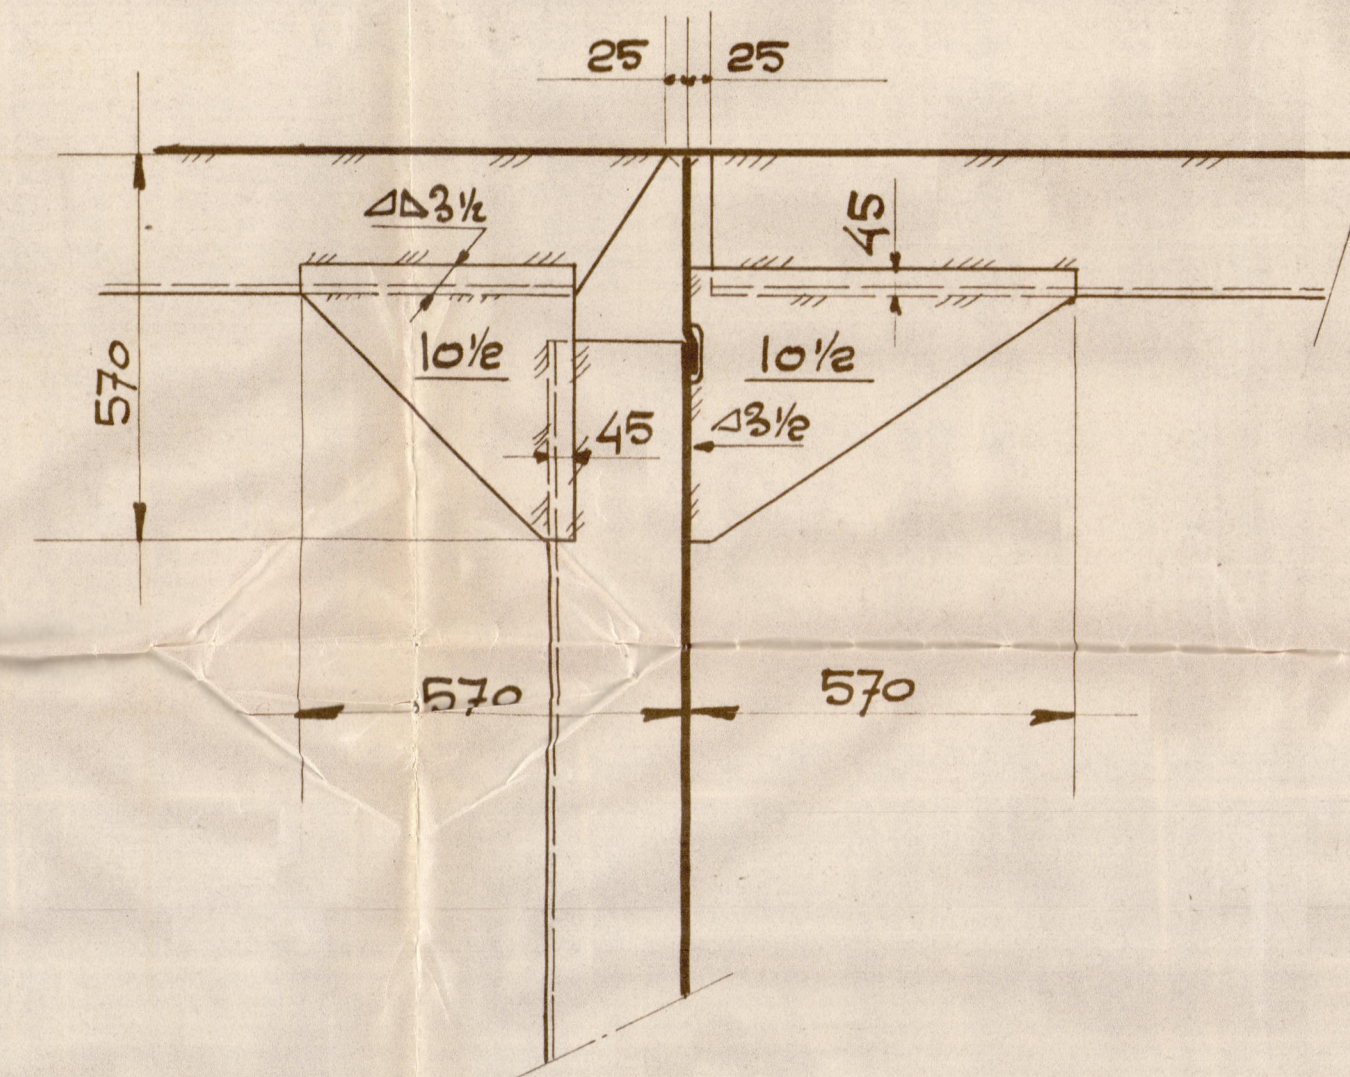


VERBINDING DEKBALKEN T.P.V. OUDE LUIKHOOFD

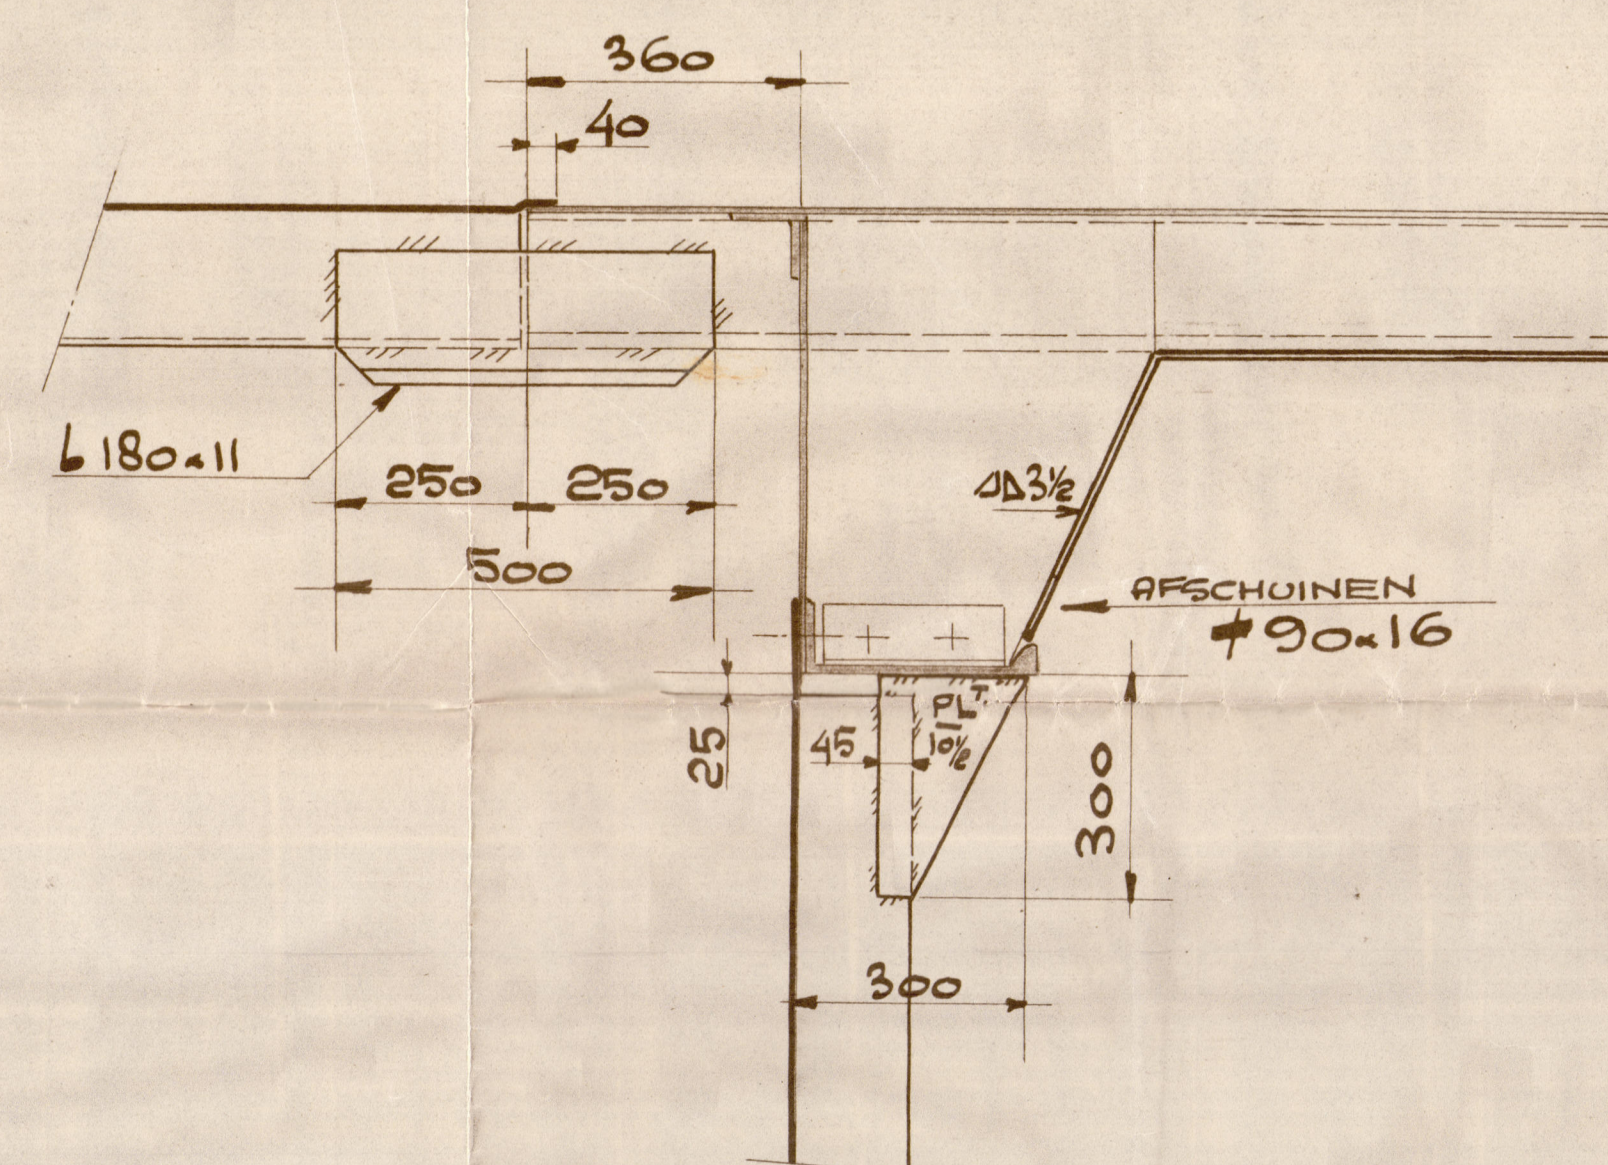


DOORSN. SP^T 103 (SP^T III).

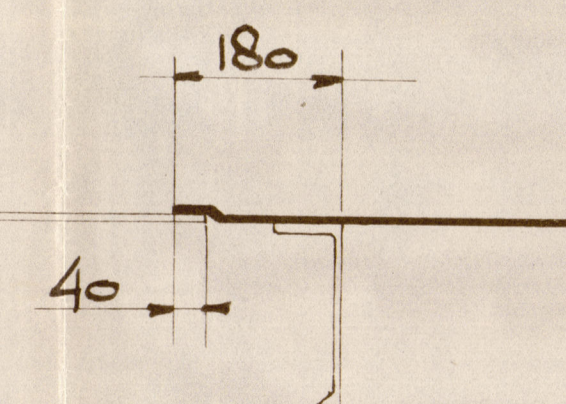

TANKLADDER

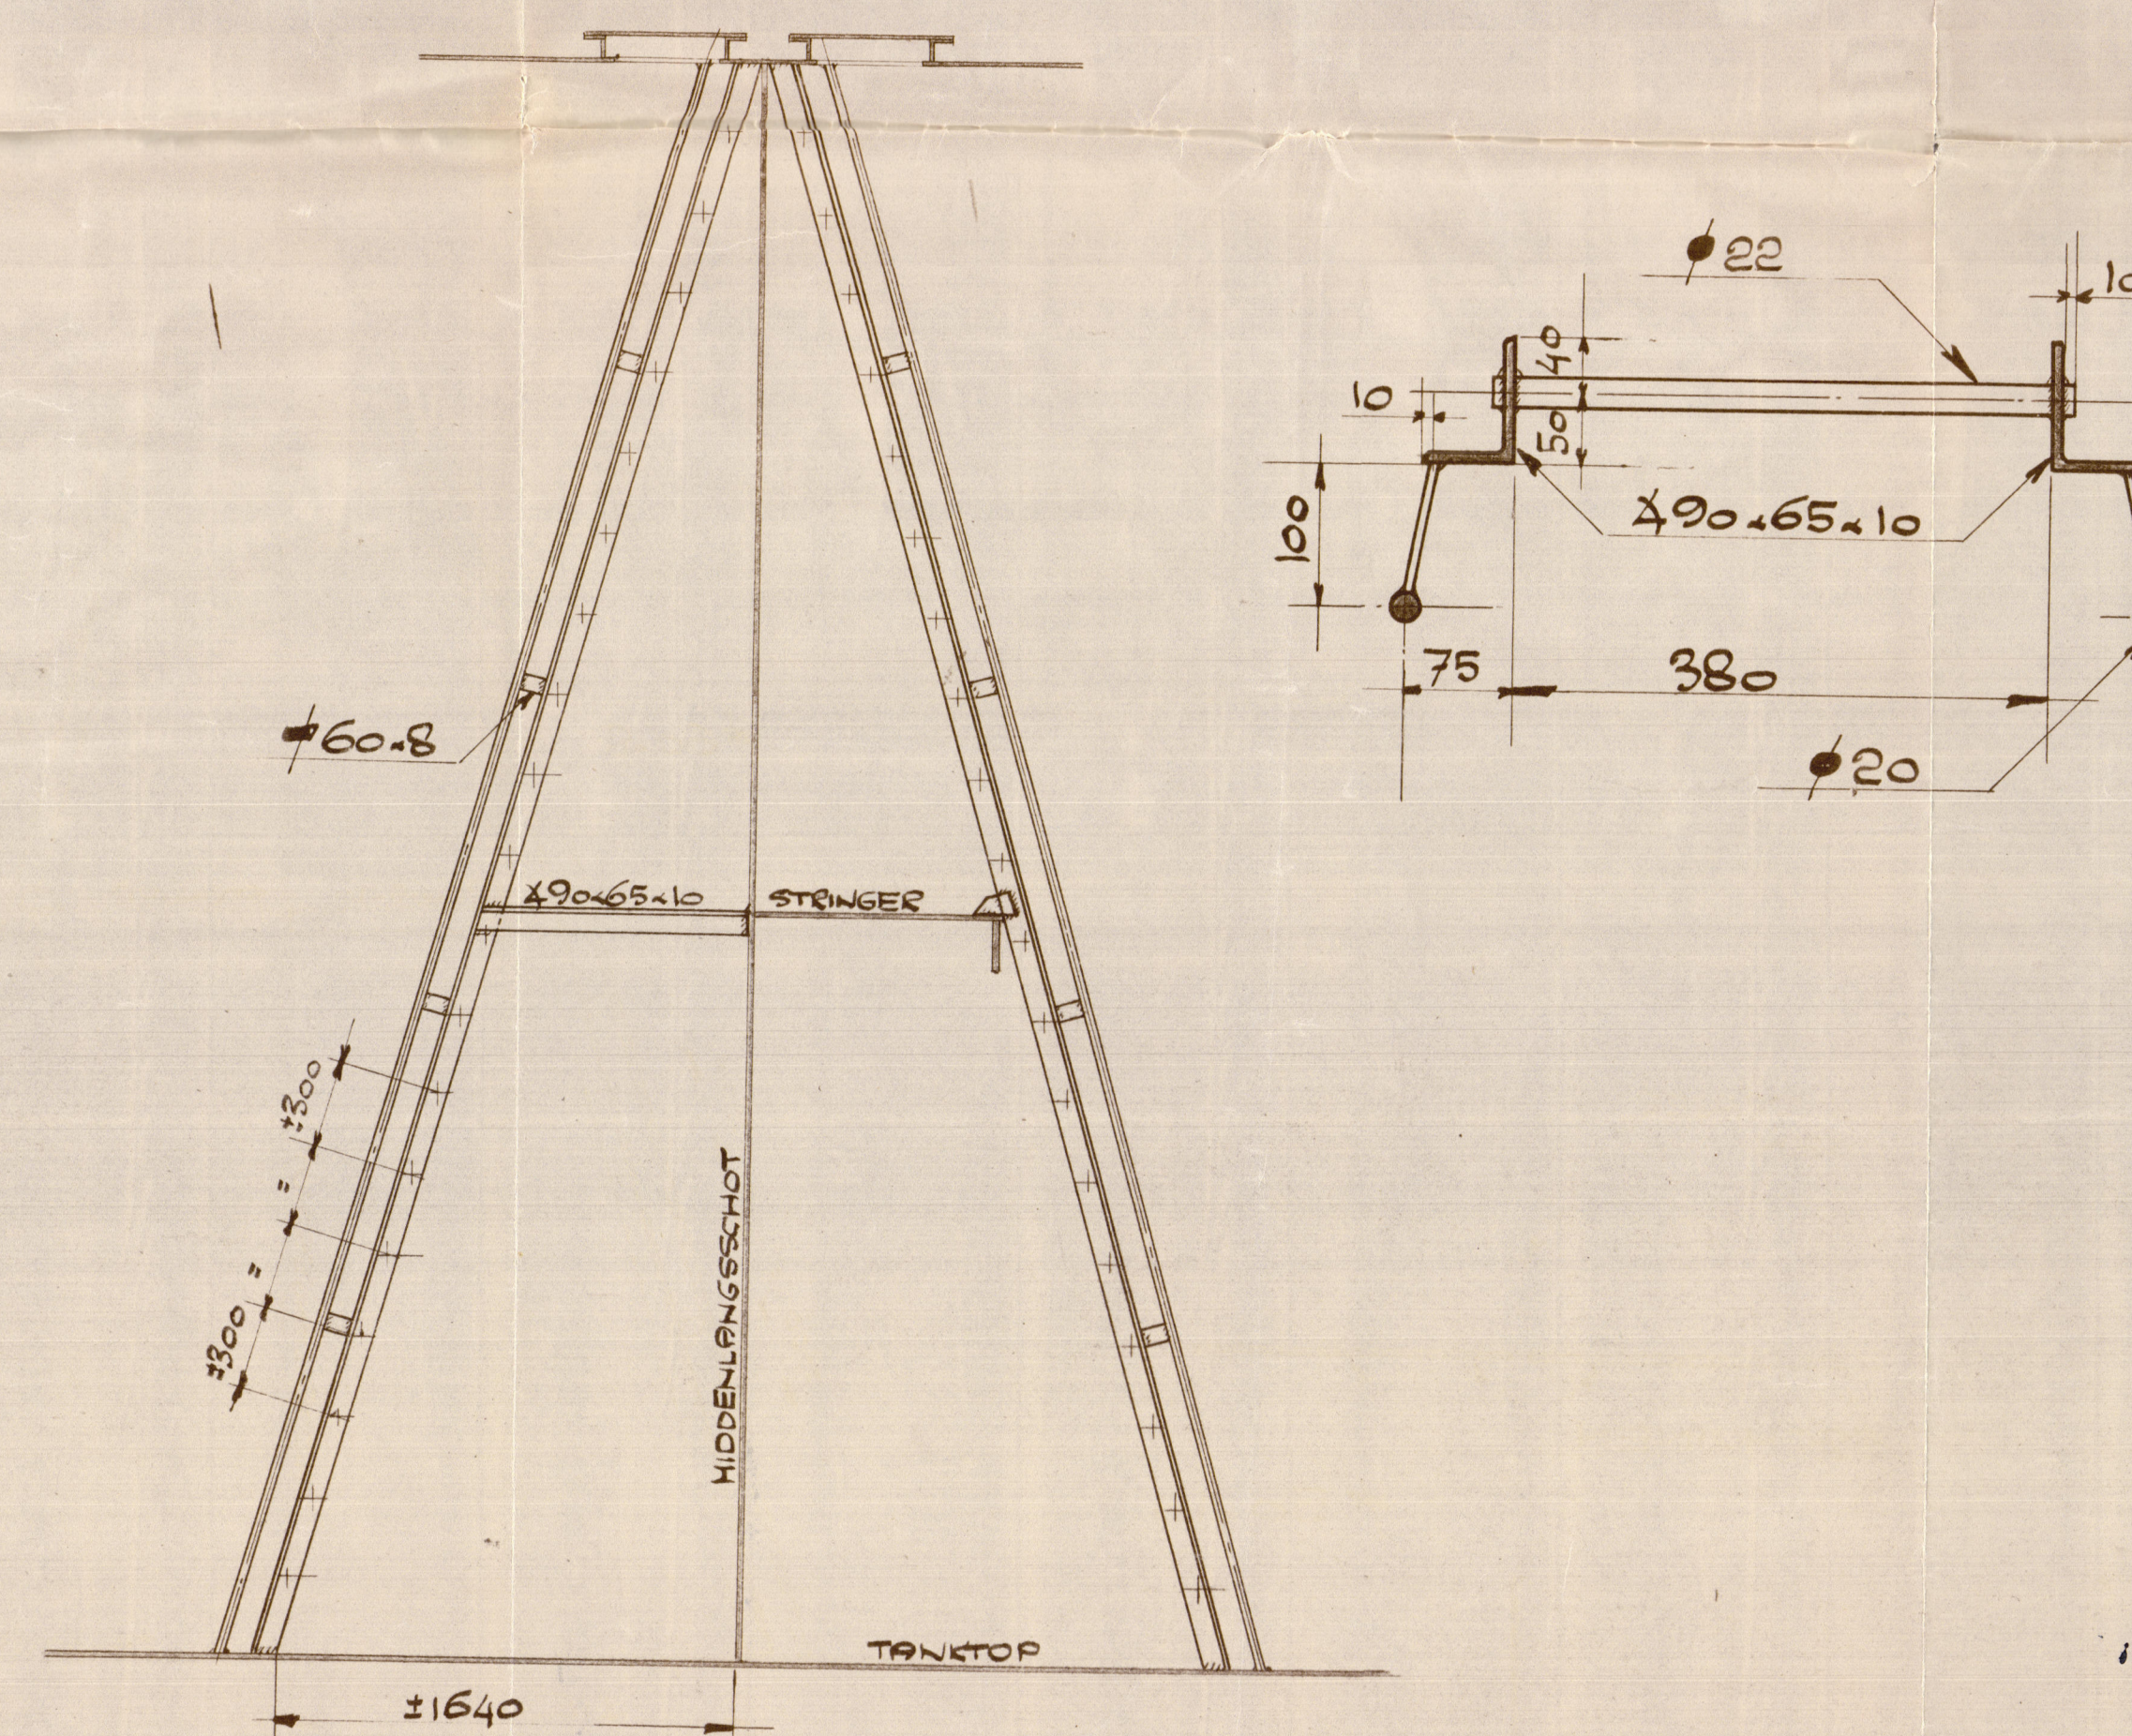

DETAIL SPANTKNEEEN

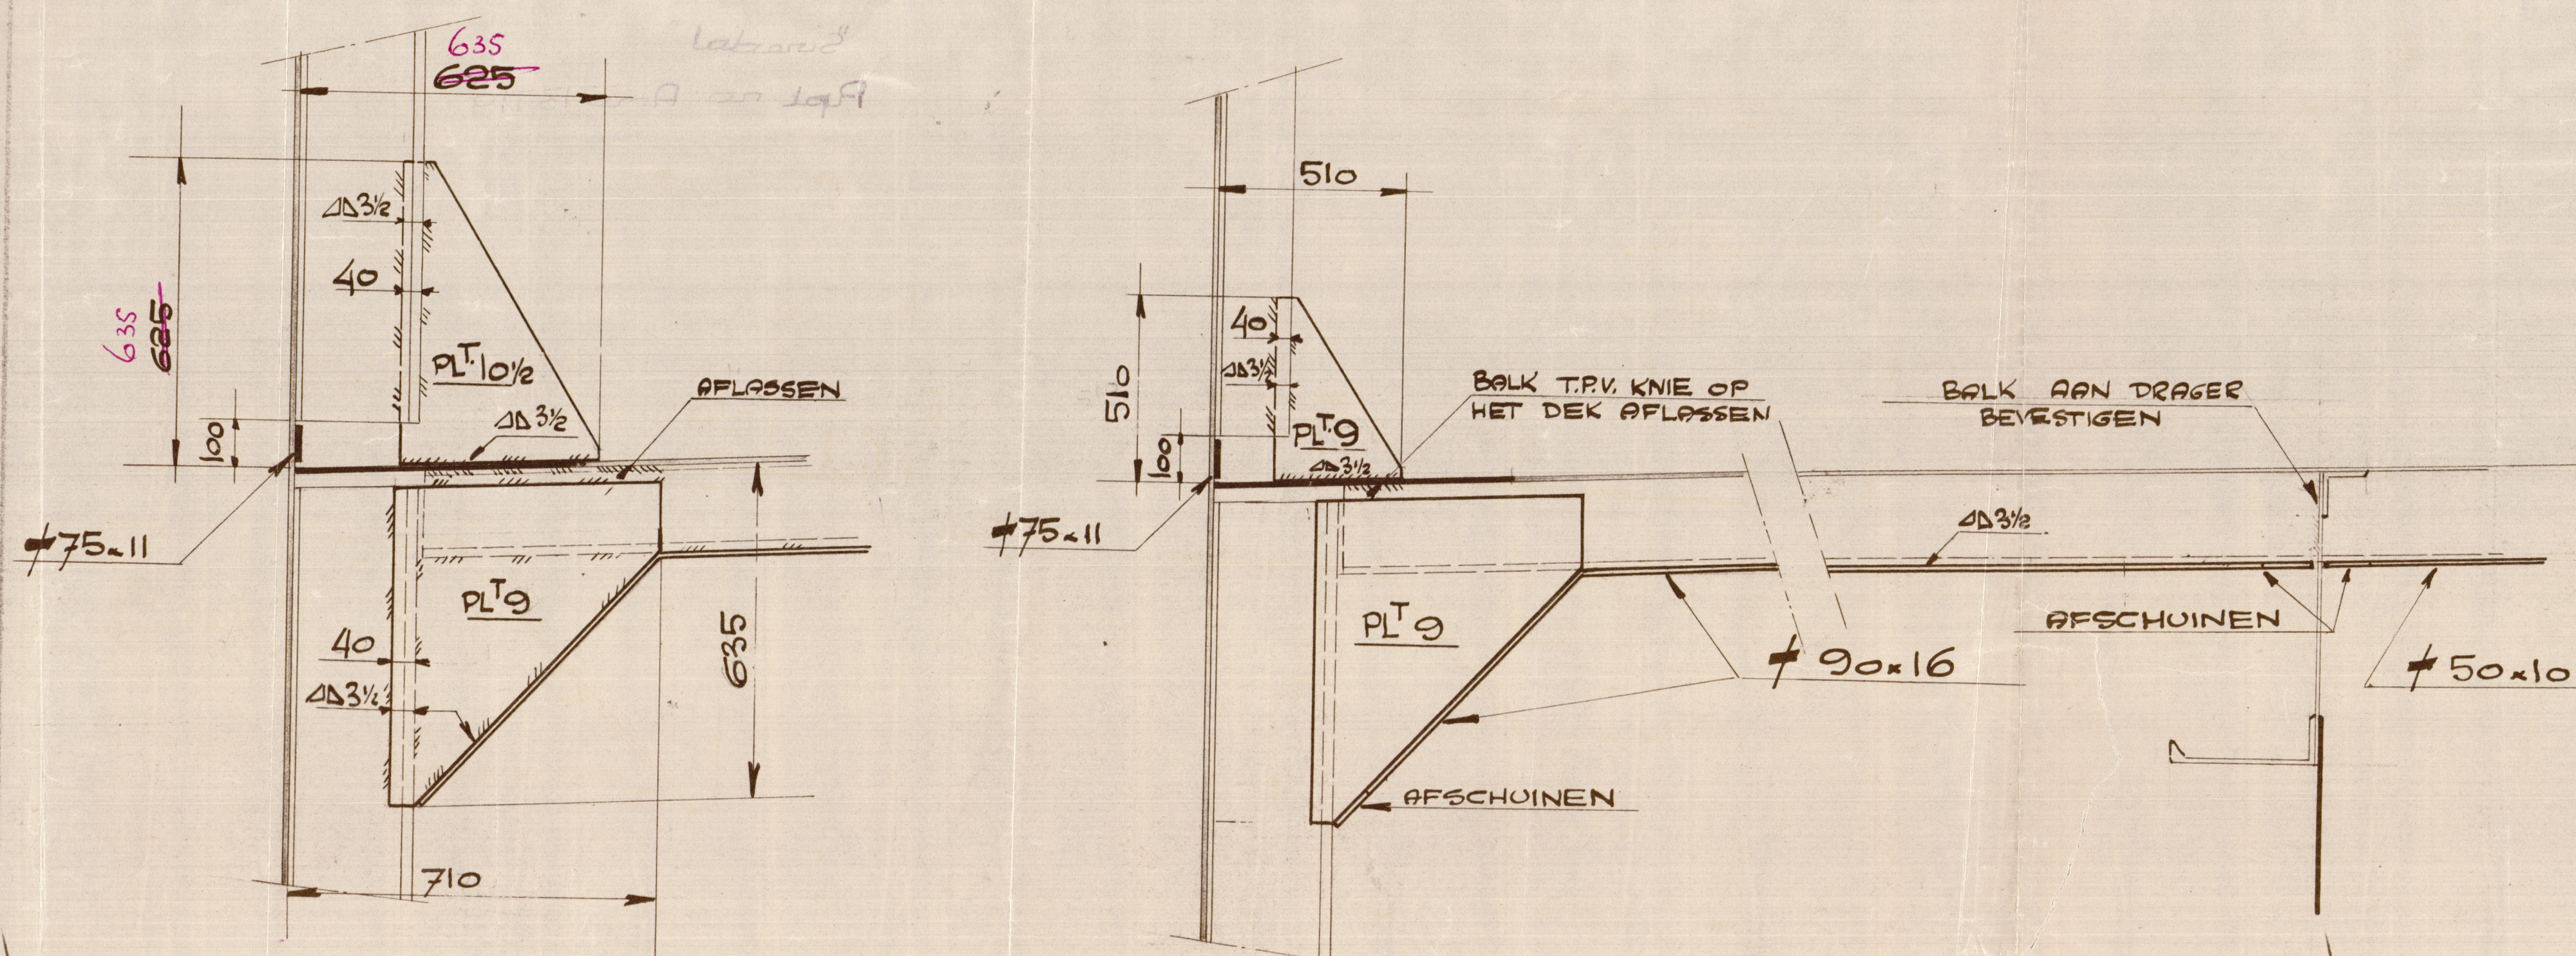

Amsterdam, 12-2-'5

Q/k
2.3-1-52

S.S. SIREDAL

DEK T.P.V. OLIEBUNKERS

SCHAAL: 1-25, 1-10

TEK.S. 5885^A

N. D. S. M.

282

Lloyd's Register
Foundation

S.S. "SIREDAL"

BELONGS TO AMSTERDAM ~~RECORD~~

No. 10719

003605-003610-0135

02-1-19-25
4-1-28

MADE IN

HEX 2002

SCHWARTZ 1-10


DEK LIA OFIESCHKEES

00000000

Amsterdam 1-1-25

Amsterdam 1-1-25

Amsterdam 1-1-25

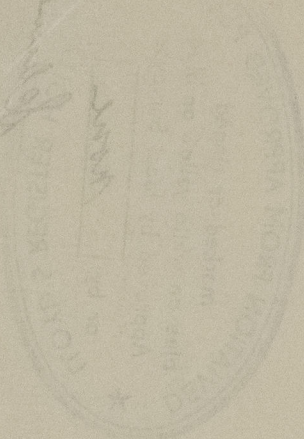

10719



© 2020

Lloyd's Register
Foundation