


1/16" = 1 FOOT

LONGITUDINAL FRAMING AT UPPER DEK

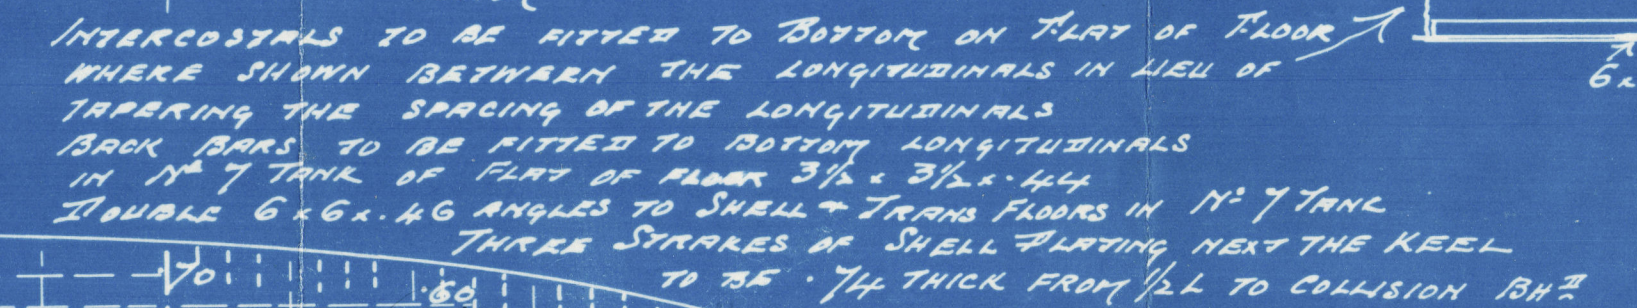


003659-003670-0118

Profile & deck plan

- Yard No. 54 -

Messrs. Odense Steel ship works

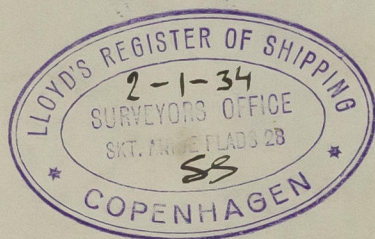

M/S. "Perna"

Exp. Dpt. No. 9570.



© 2020

Lloyd's Register
Foundation

003659-003670-0118