

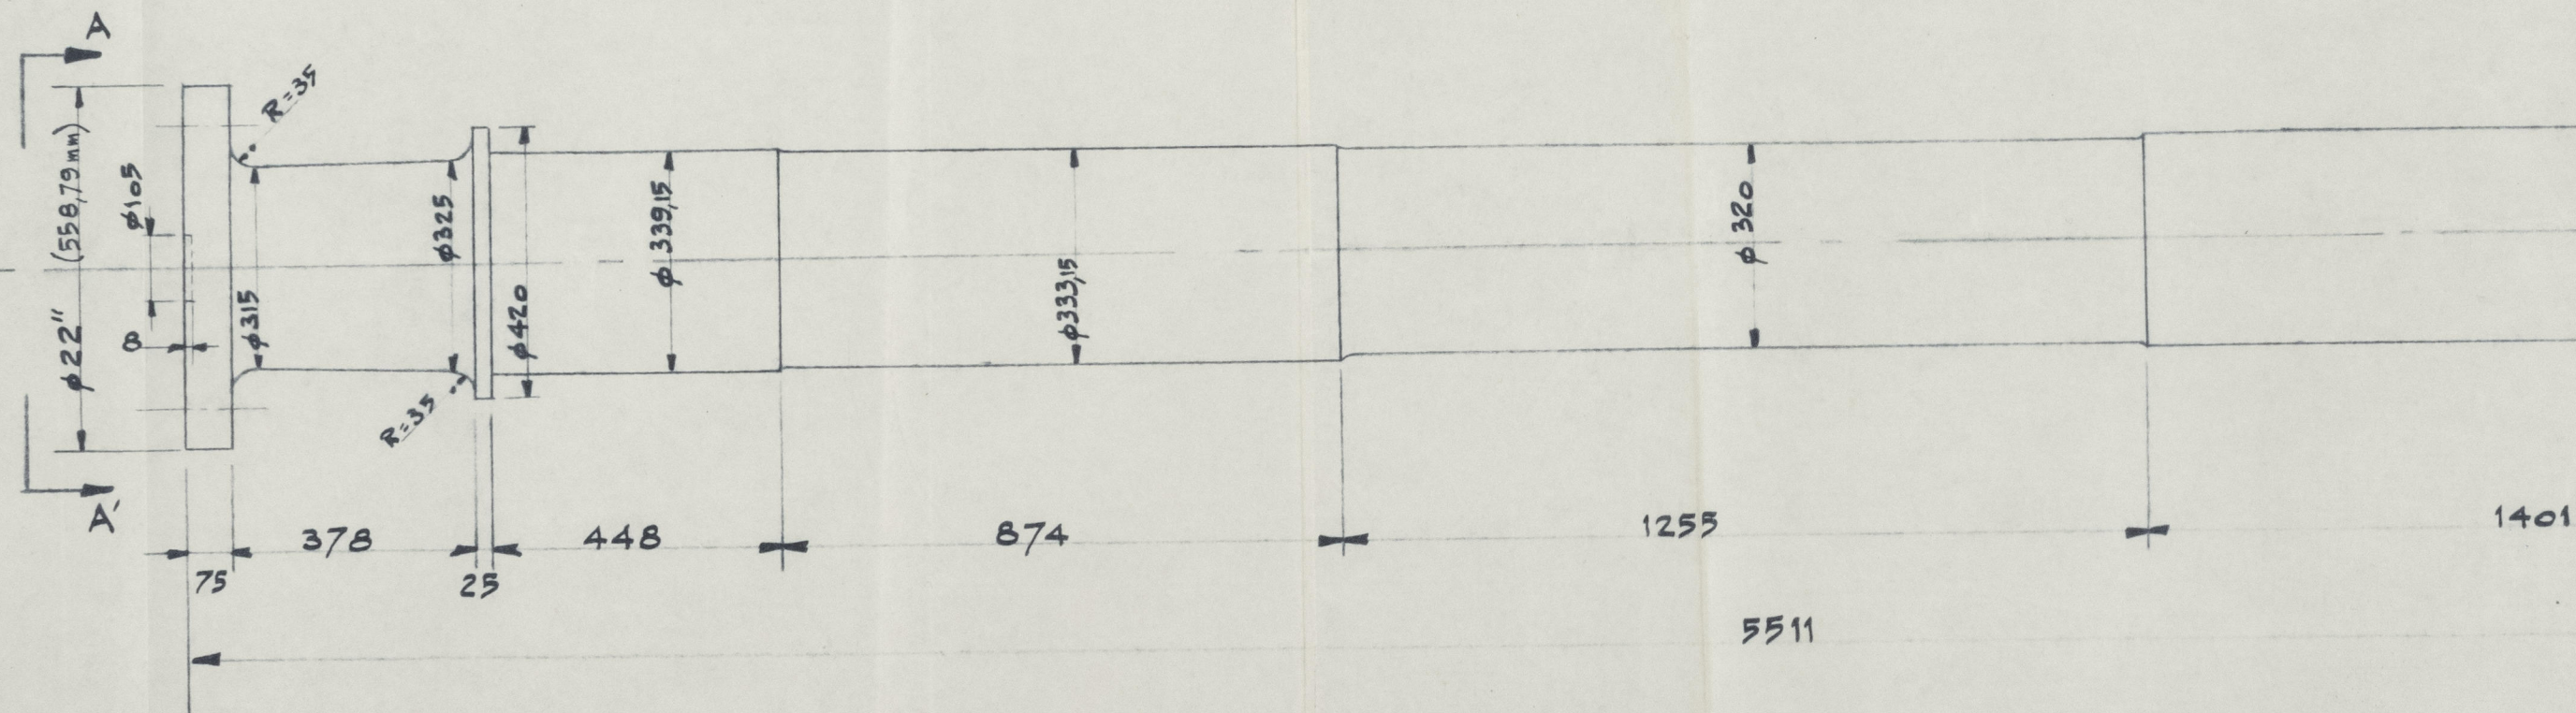



Section A-A'

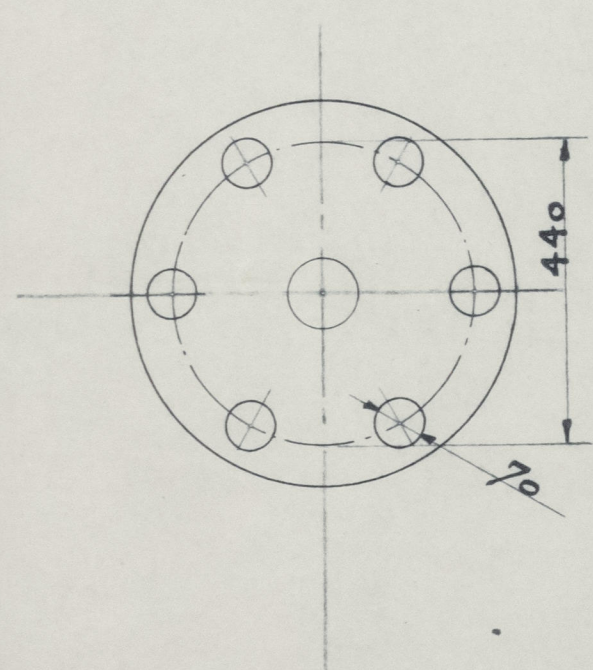

Detail of cone  
(no scale)

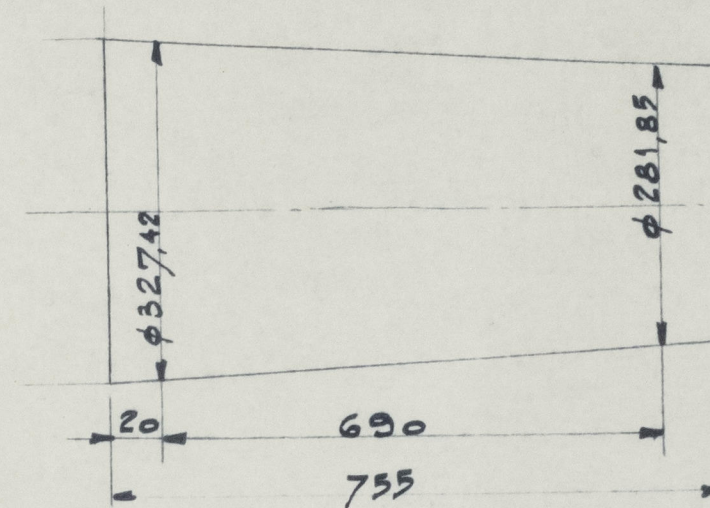

Section B-B'

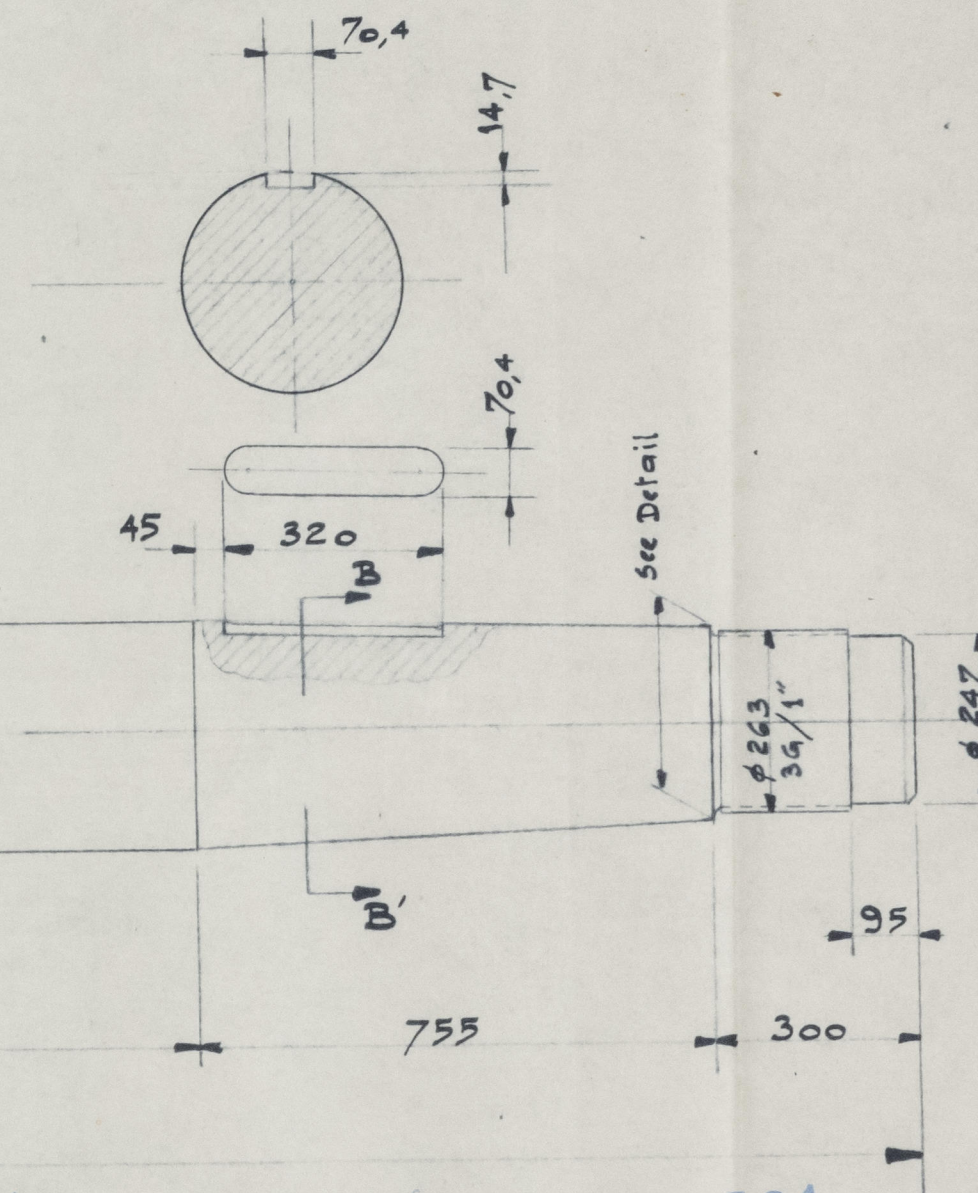

for similar propeller  
size 316 mm  
JH  
23/12/65

Attached to Antwerp Report No. 41581


m.s. "Ria de El Ferrol"

Propellershaft.

Scale: 1/10  
Date: 27-10-65

Plan No. 20308

MERCANTILE MARINE ENGINEERING & GRAVING DOCKS CO.  
ANTWERPEN

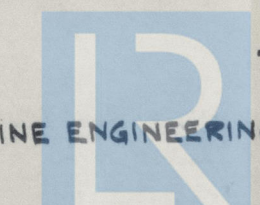

003679 003880 0190