



SECTION AT FRAME 75.


LOOKING FORWARD

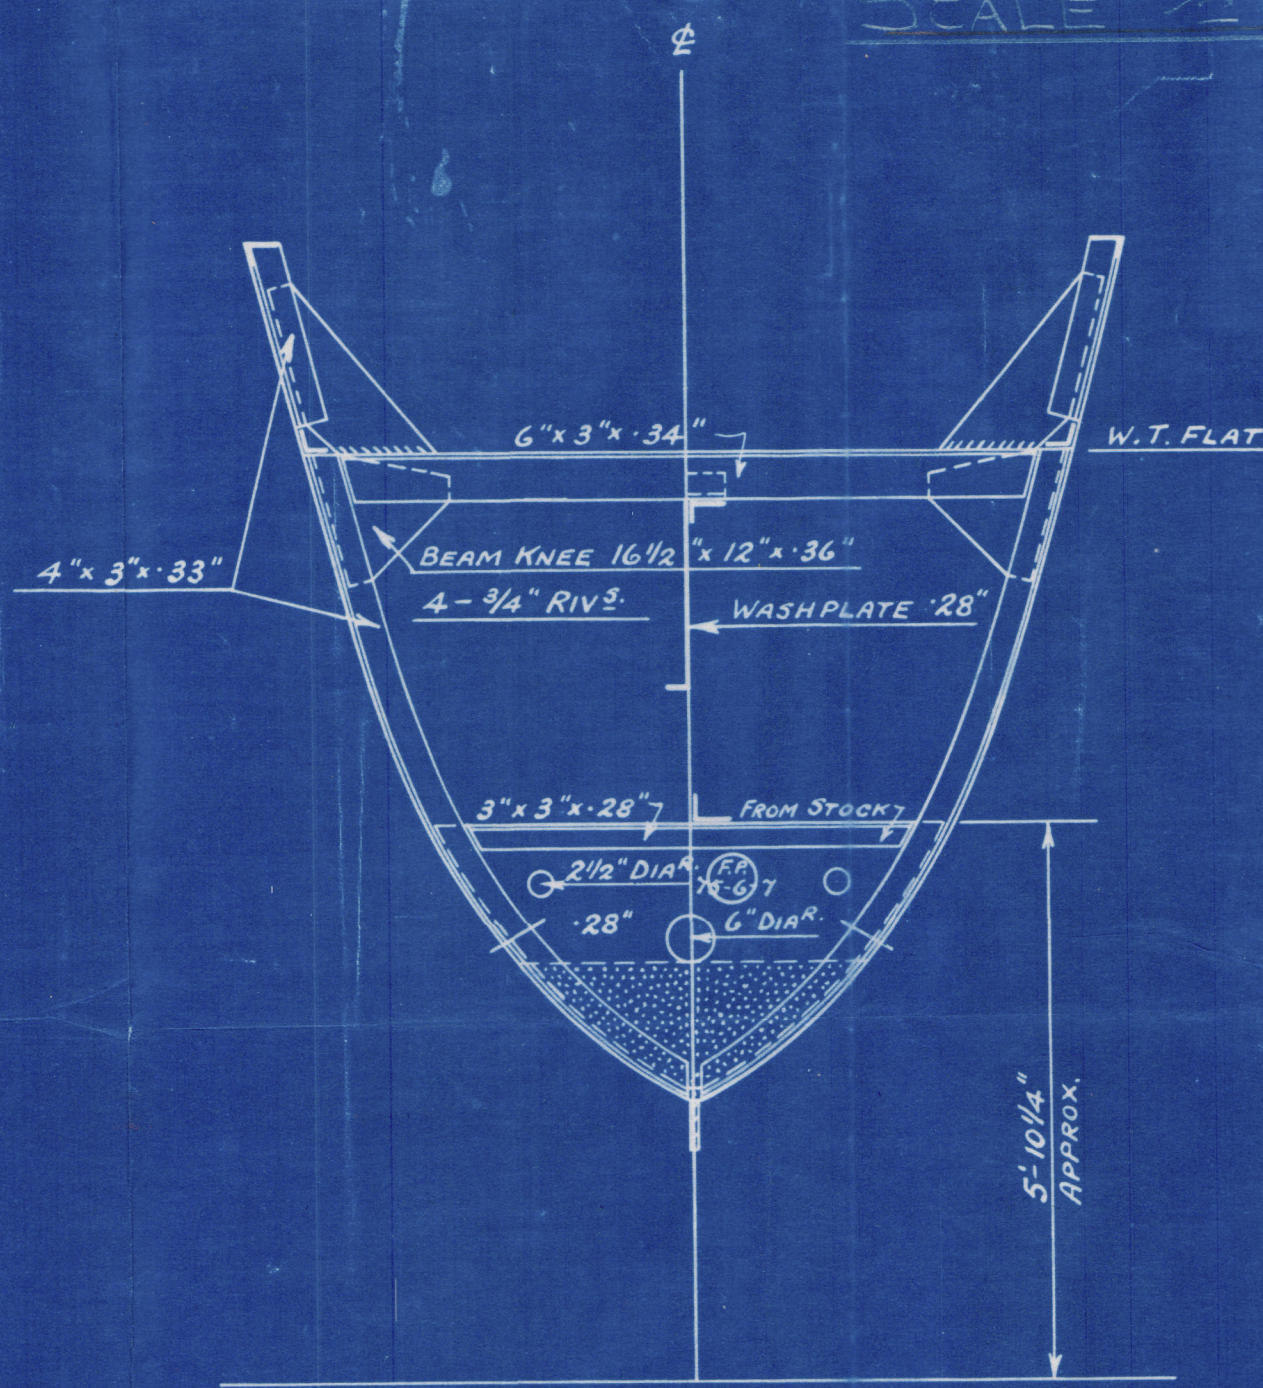

SECTION AT FRAME 76.
LOOKING FORWARD

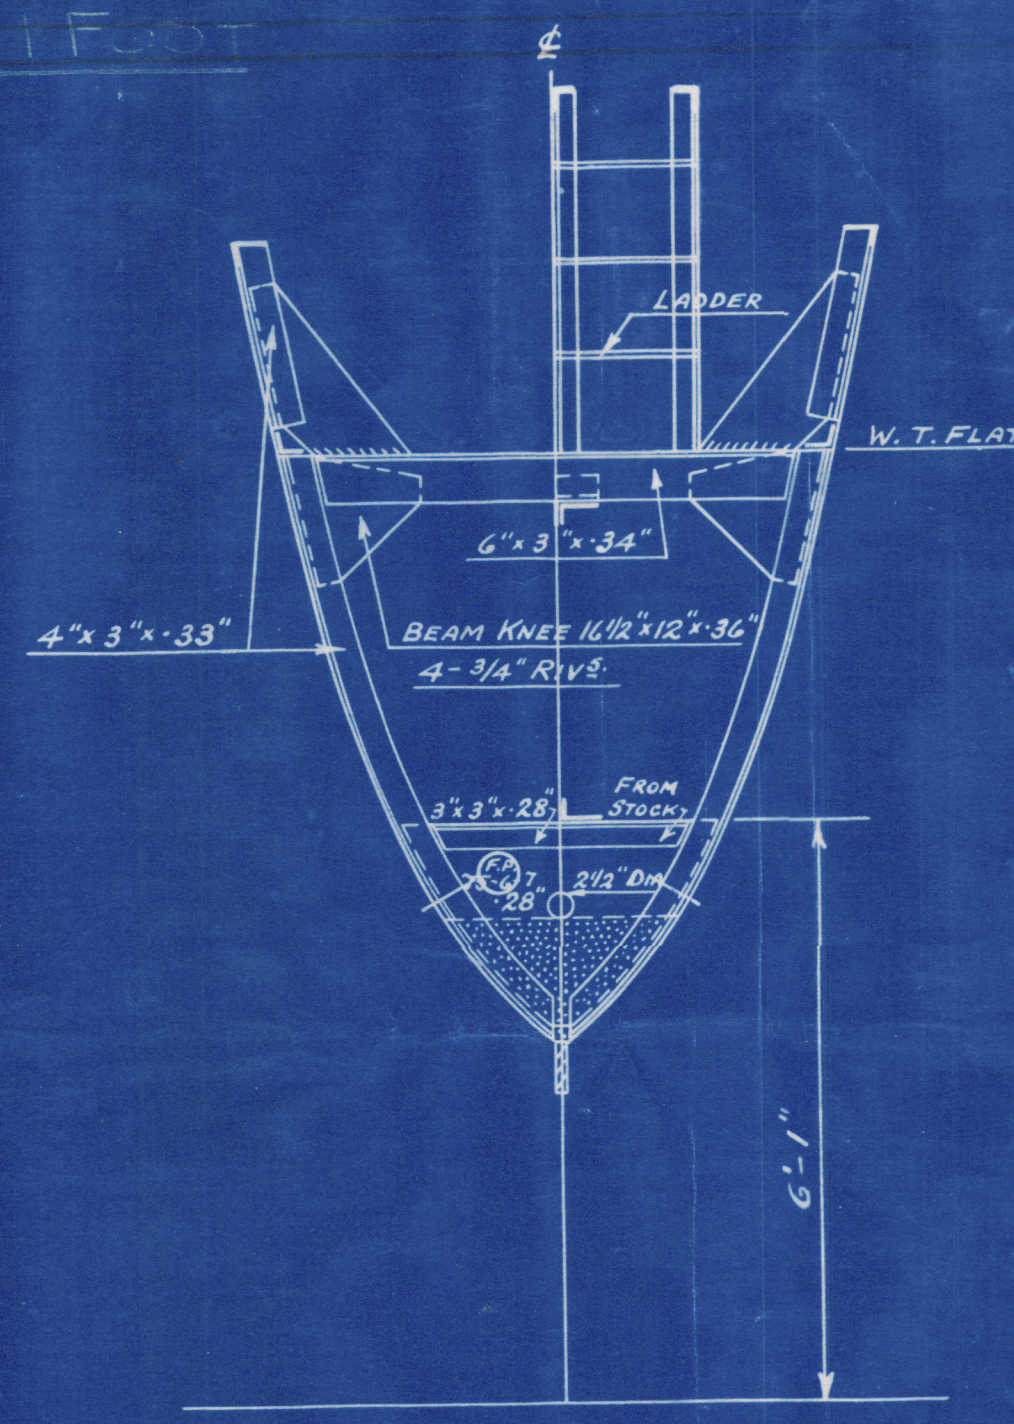

SECTION AT FRAME 77.
LOOKING FORWARD

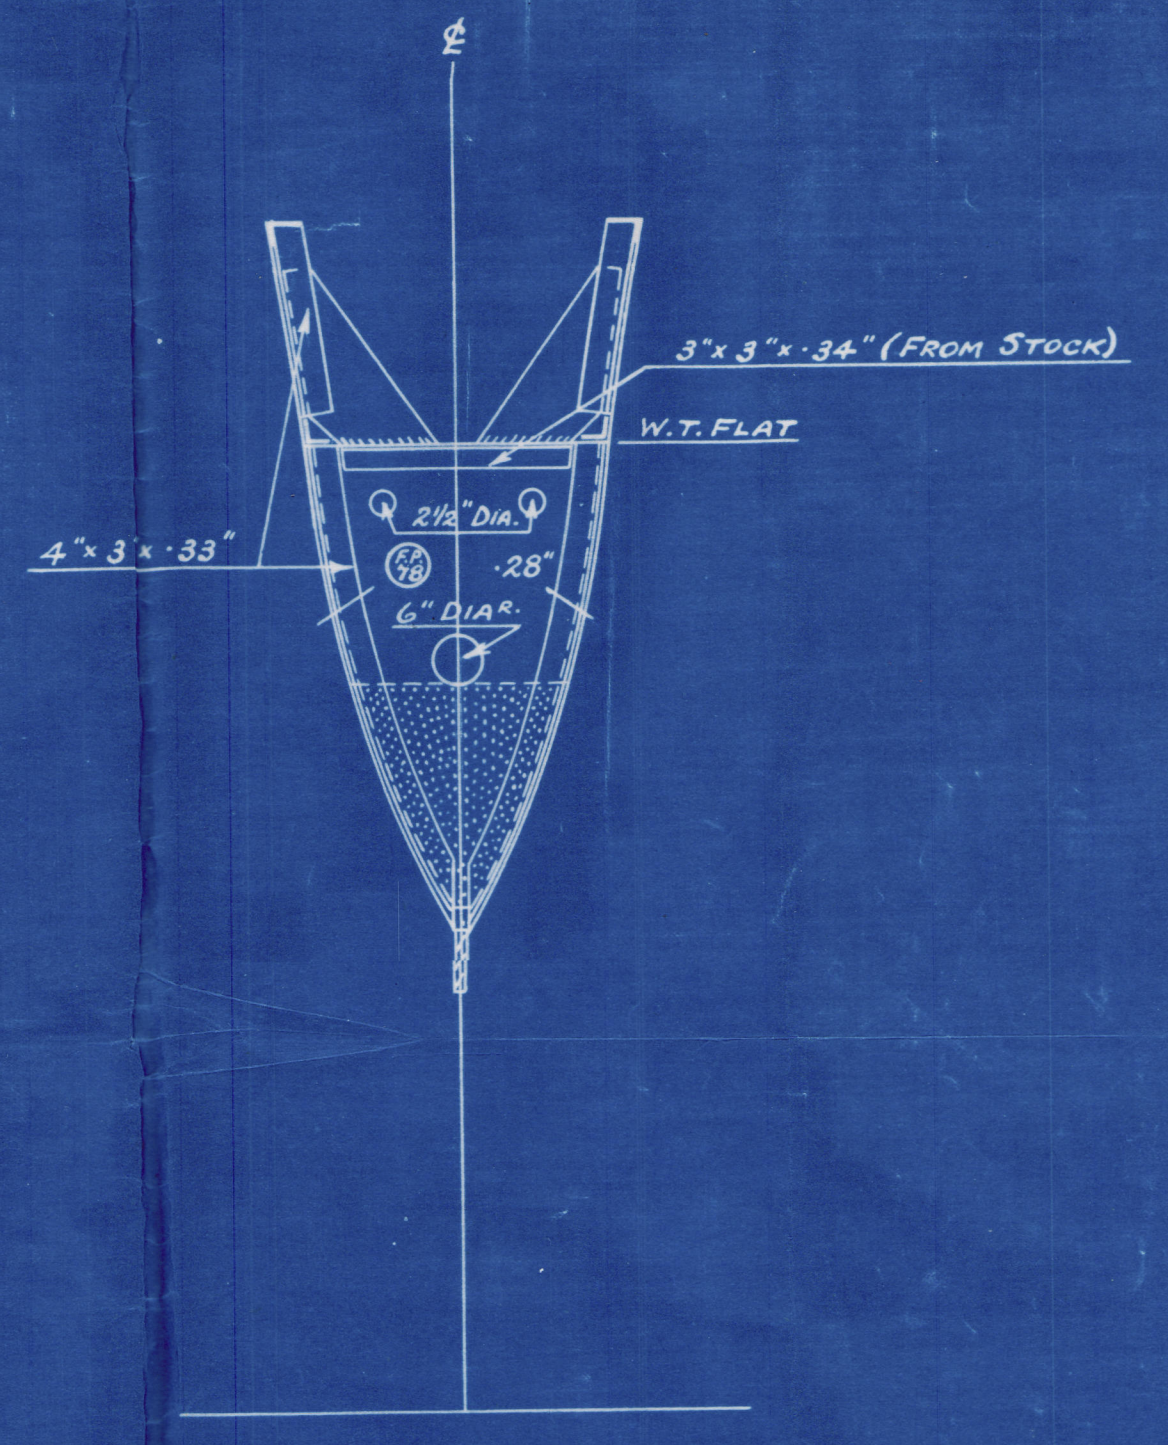

SECTION AT FRAME 78.
LOOKING FORWARD

HEIGHT OF FLOORS ABOVE BASE	
FLOOR 70	4' 4 5/8" APPROX.
" 71	4' 7 1/2" "
" 72	4' 10 1/2" "
" 73	5' 1 3/8" "
" 74	5' 4 3/8" "
" 75	5' 7 3/8" "
" 76	5' 10 1/4" "
" 77	6' 1" "



M/V Saint-Eugene

Sketch showing Additional
Strengthening

January 1938.
Glasgow Report

No. 59342

Fore End Framing Sections.



© 2020

Lloyd's Register

Foundation