

RUDDER PLAN.

SCALE :- 3/4" = 1FOOT, AND AS INDICATED.

ALL TO B.C. TESTS AND REQUIREMENTS.



NOTE :- CENTRE LINE OF RUDDER STOCK TO BE
IN LINE WITH CENTRE OF PINTLES.

STERN FRAME PLAN.

SCALE :- $3/4" = 1 \text{ FOOT}$, & AS INDICATED.

STERN FRAME OF BEST HAMMERED SCRAP IRON (UNMIXED).
SOLID GUDGEONS FORGED ON POST, BORED AND FITTED WITH TURNED STEEL BUSHES.
STERN FRAME TO BE DRILLED FOR 1" DIA" RIVETS.
PORTABLE STEEL PINTLES 4 1/8" DIA"

NOTE:- CENTRE LINE OF RUDDER STOCK TO BE IN LINE WITH CENTRE OF PINTLES.

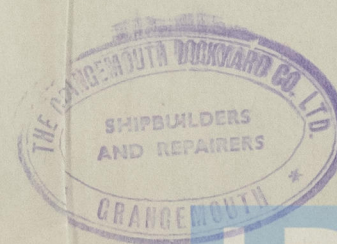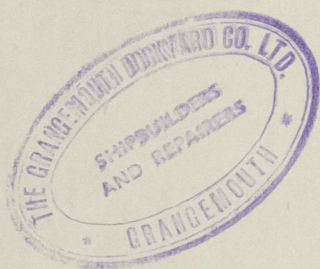

003734-003741-0166



© 2020

Lloyd's Register
Foundation




003734-003741-0166



© 2020

Lloyd's Register
Foundation

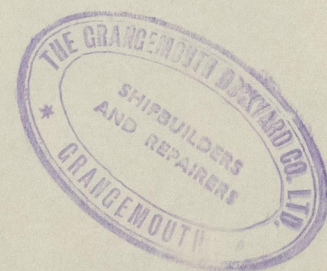

© 2020

Lloyd's Register
Foundation

2.

Rudder & Sternframe
Grangemouth Dkd

¹⁰⁵ Nos - 449-0-1-2 & 454. Reference

QUEENWORTH *

EX EMPIRE CITIZEN.

" " ISLANDER

" " VILLAGER.

" " DAUGHTER.

" " PEGGOTTY.



R & S

449-0-1
452-~~10~~-4