

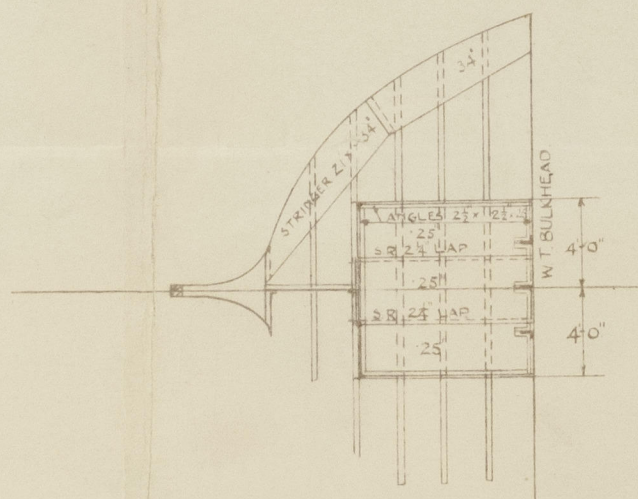


SHOWING MAGAZINE.

SCALE $\frac{1}{8}$ IN. = 1 FOOT.

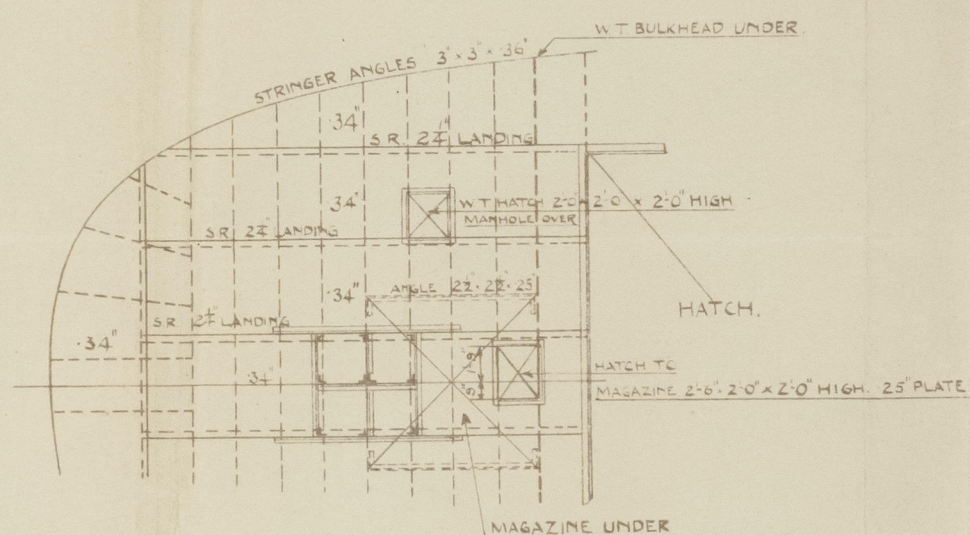

DRAWING N° 76/599.

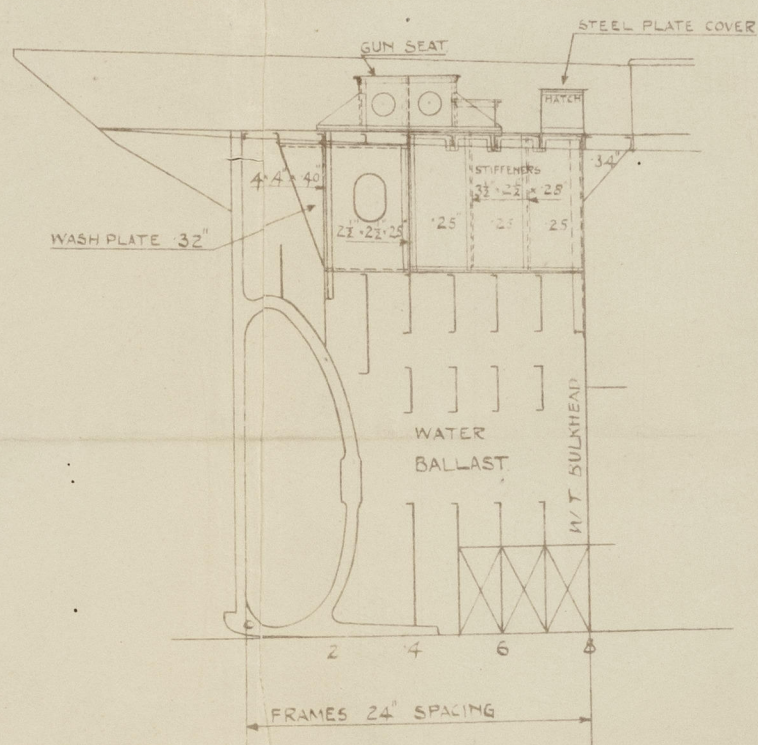

© 2020

Lloyd's Register
Foundation
003763-003768-0017 2/2

003763-003768-0017 2/2


Walter Russell Lloyd.

No 599.

Profile & Beck plan.

S.S. "Redhall".

Abn Sept No 11969.

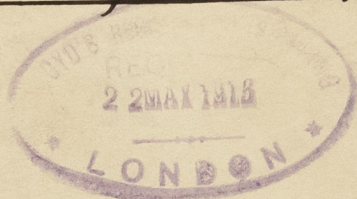

© 2020

Lloyd's Register
Foundation

003763-003768-0017 1/2

The work.