
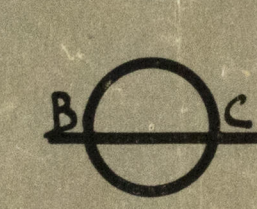
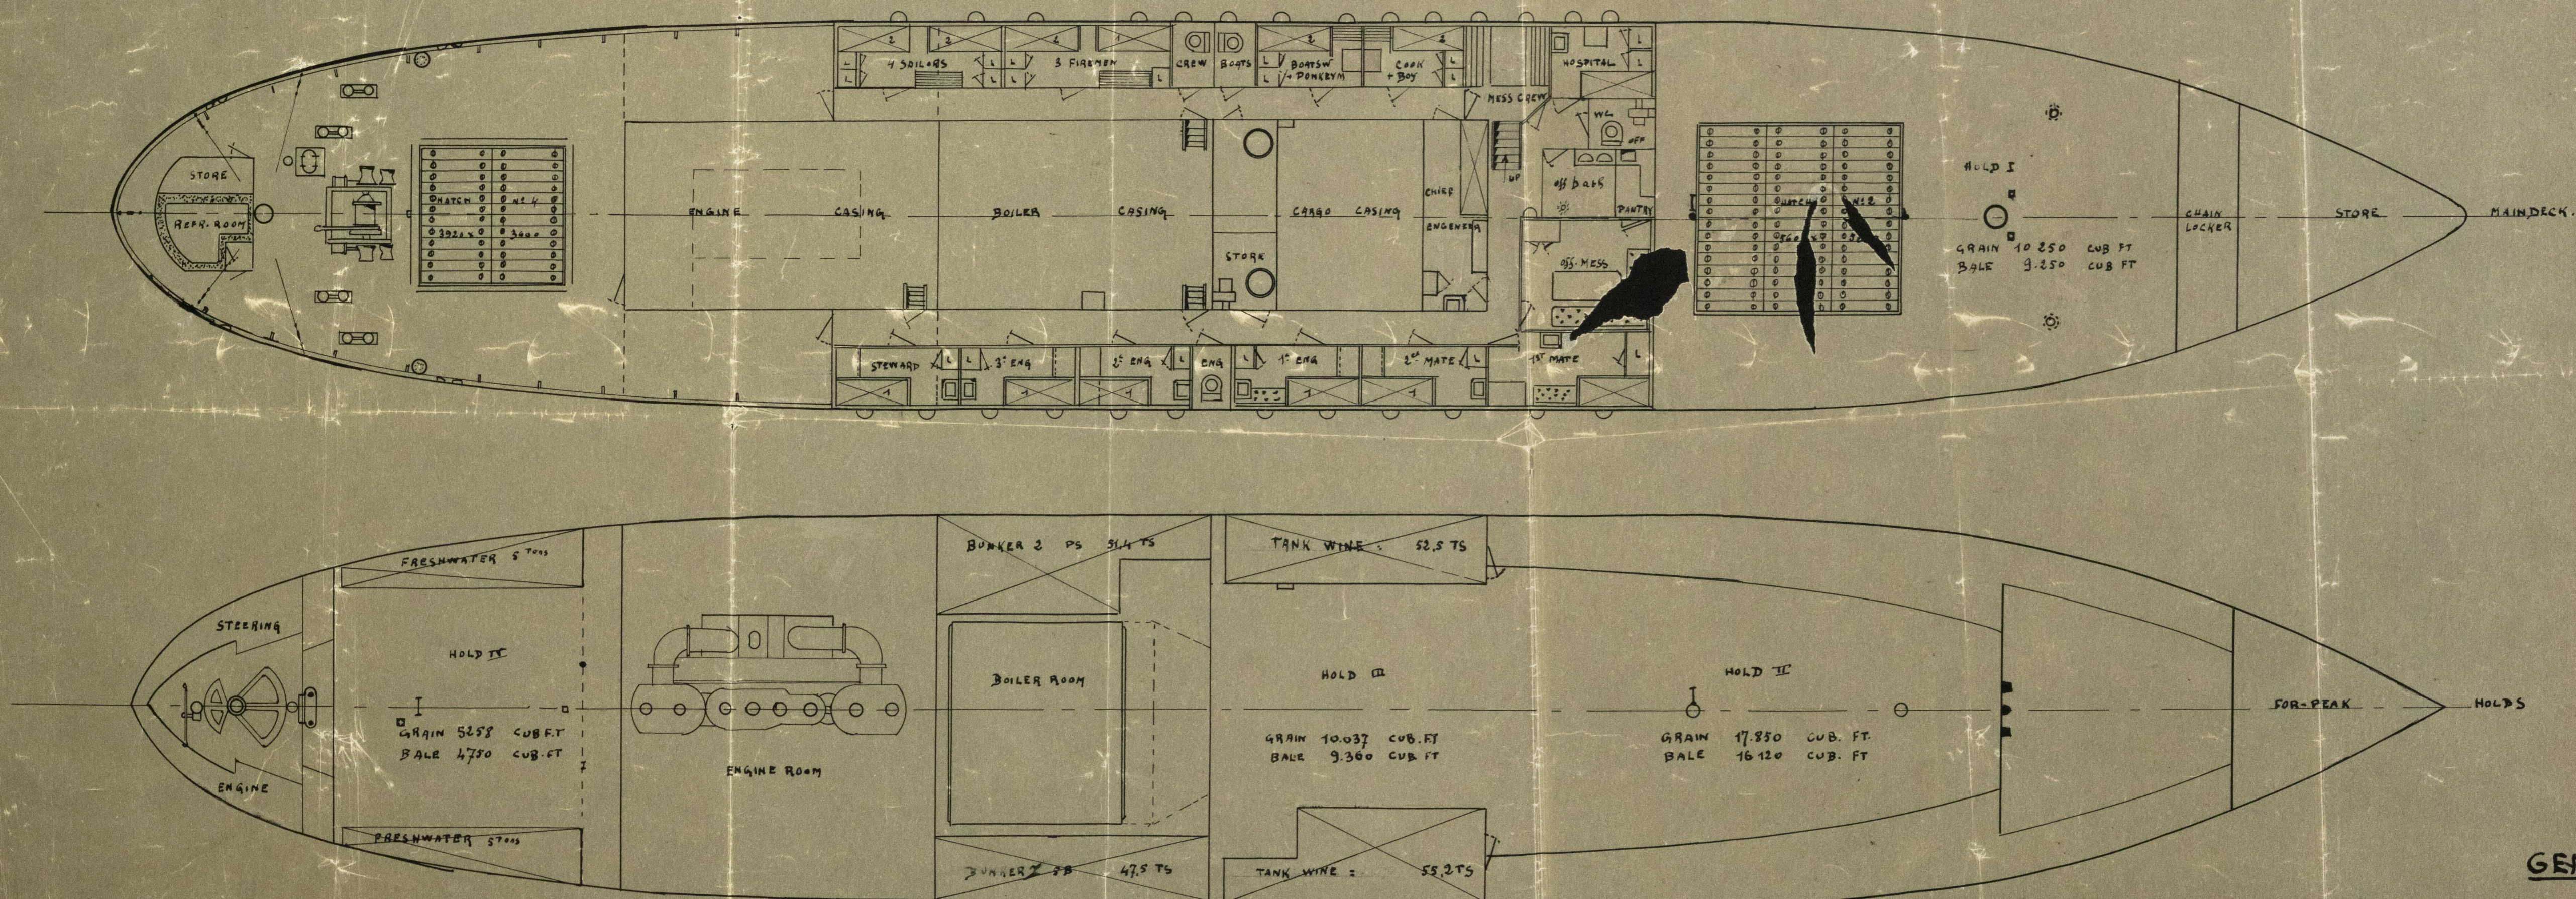
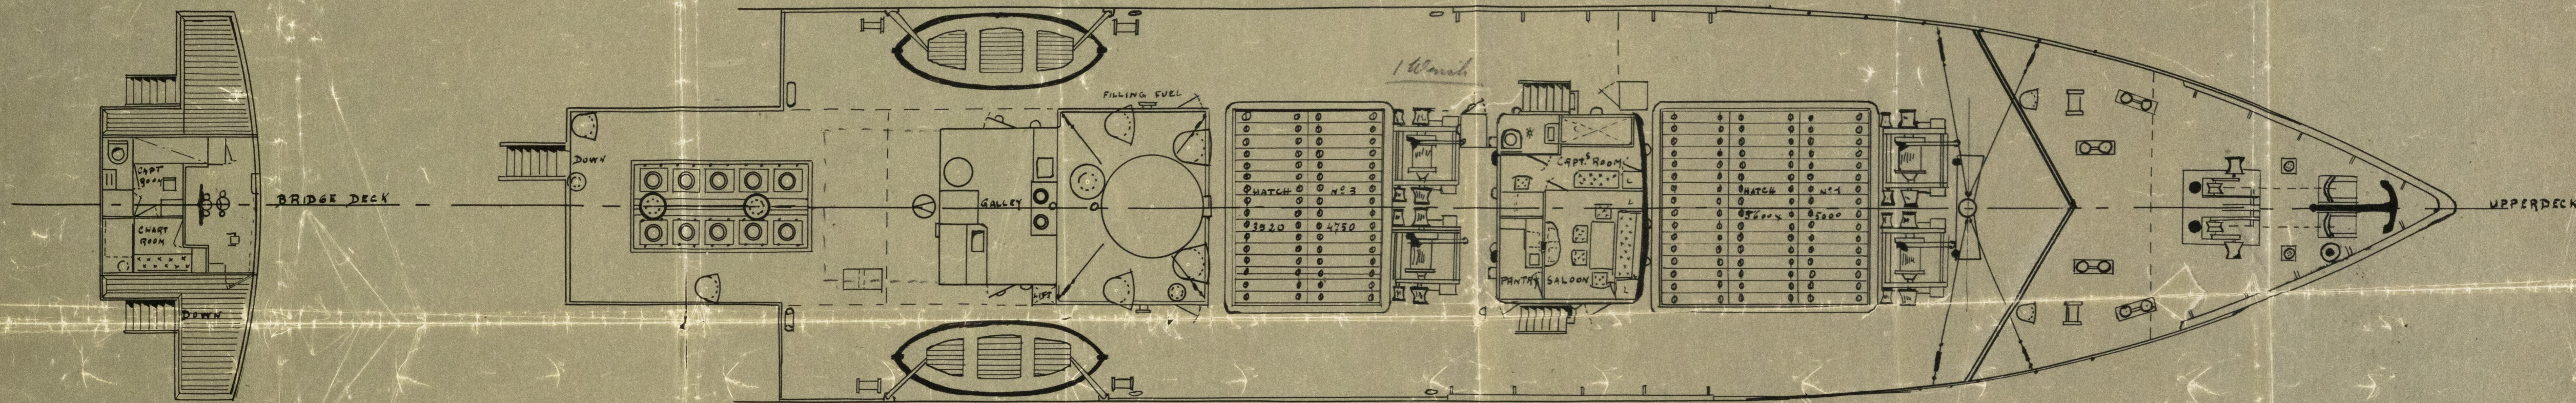


S/S CANASTEL

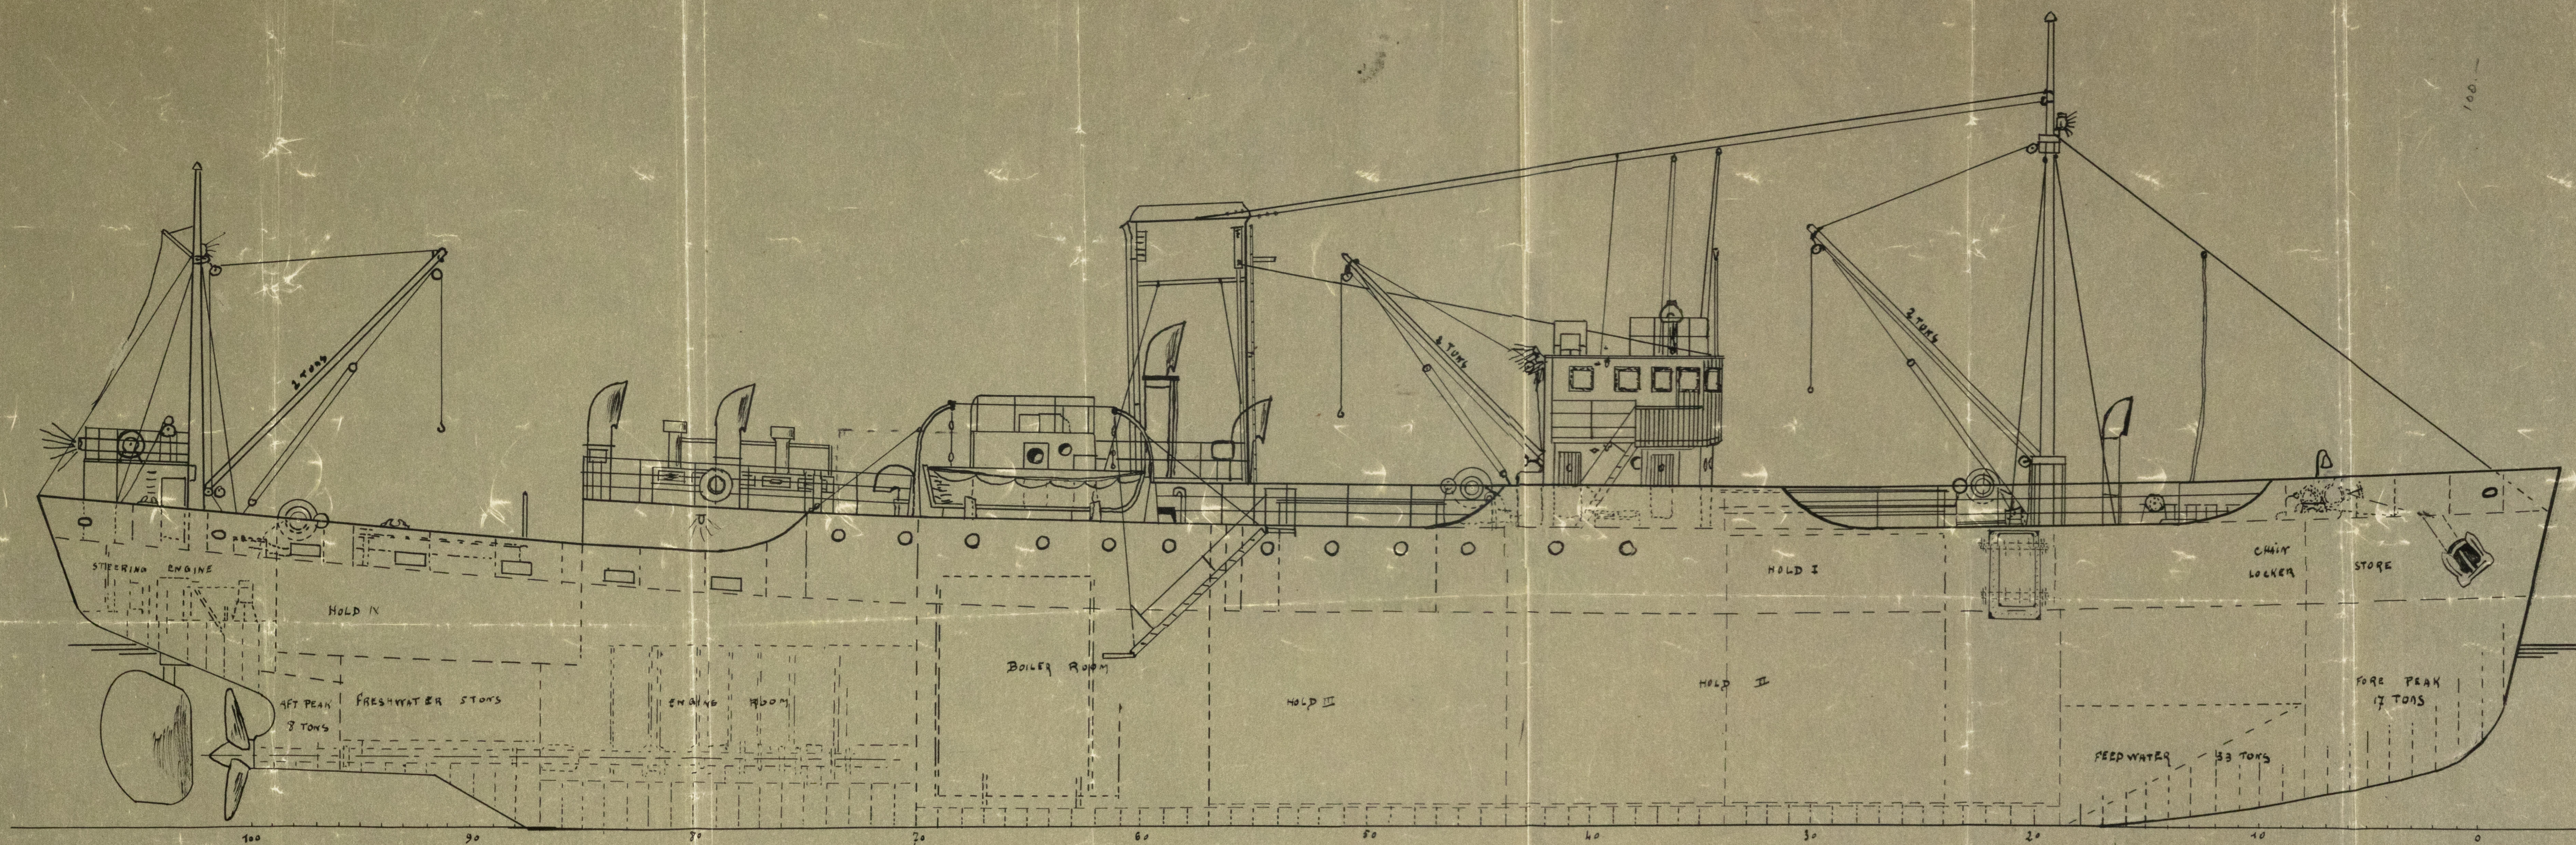

DEPTH IN FEET	DISPLACEMENT IN TONS	DEADWEIGHT IN TONS
18	1800	12
17	1700	1000
16	1600	900
15	1500	800
14	1400	700
13	1300	600
12	1200	500
11	1100	400
10	1000	300
9	900	200
8	800	100
7	700	0
6	600	0
5	500	0

PRINCIPAL DIMENSIONS

LENGTH O.A.	205 FT. 2 1/2 IN
LENGTH B.P.	190 " 8 "
BREADTH MOULDED	33 " 0 "
DEPTH TILL MAINDECK	17 " 6 "
DEPTH TILL UPPERDECK	24 " 1 1/2 "
DRAUGHT AMIDSHIPS	15 " 6 "
GRAIN SPACE	43.395 CUB. FT.
BALE SPACE	39.480 CUB. FT.
FUEL OIL	2066 TONS
FRESHWATER	33 TONS
FRESHWATER	25 TONS

GENERAL ARRANGEMENT.

S/S "CANASTEL" - Ex. S. DEPIE