


ARDROSSAN N^o 397

PROPOSED FABRICATED STERN FRAME

SCALE 1" = 1 FOOT

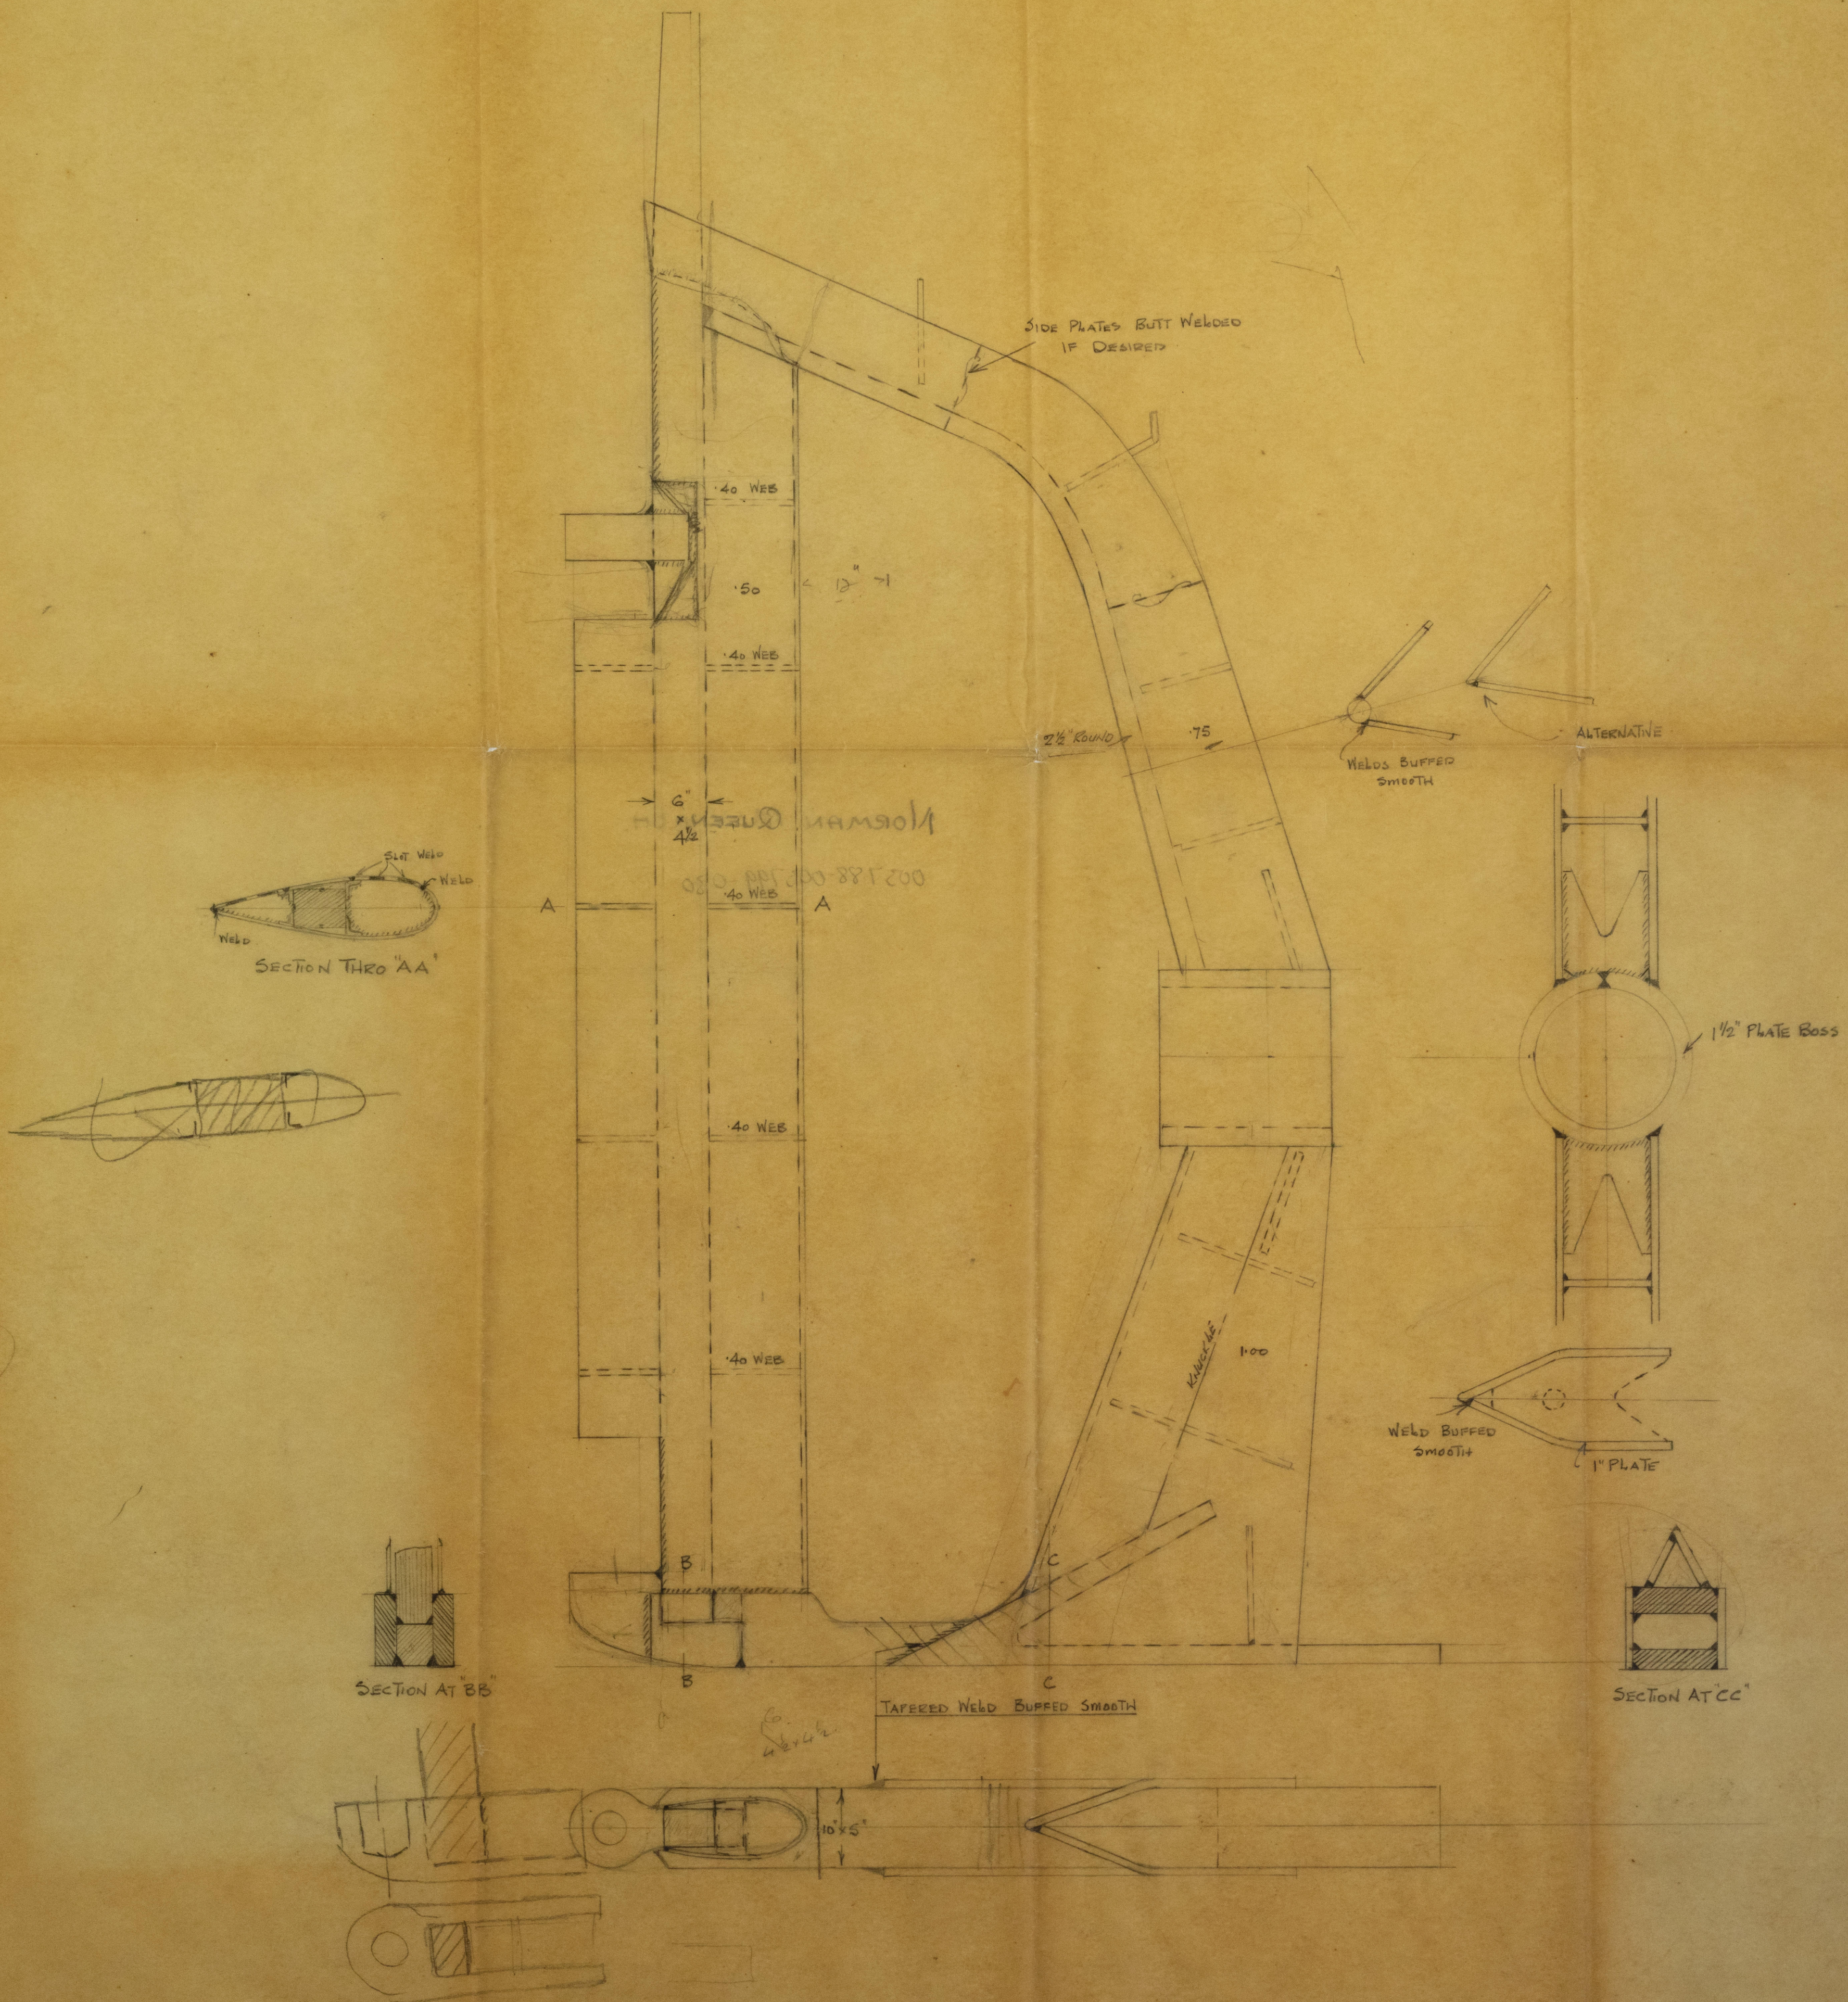


NORMAN QUEEN

003788-003799-030

A

A

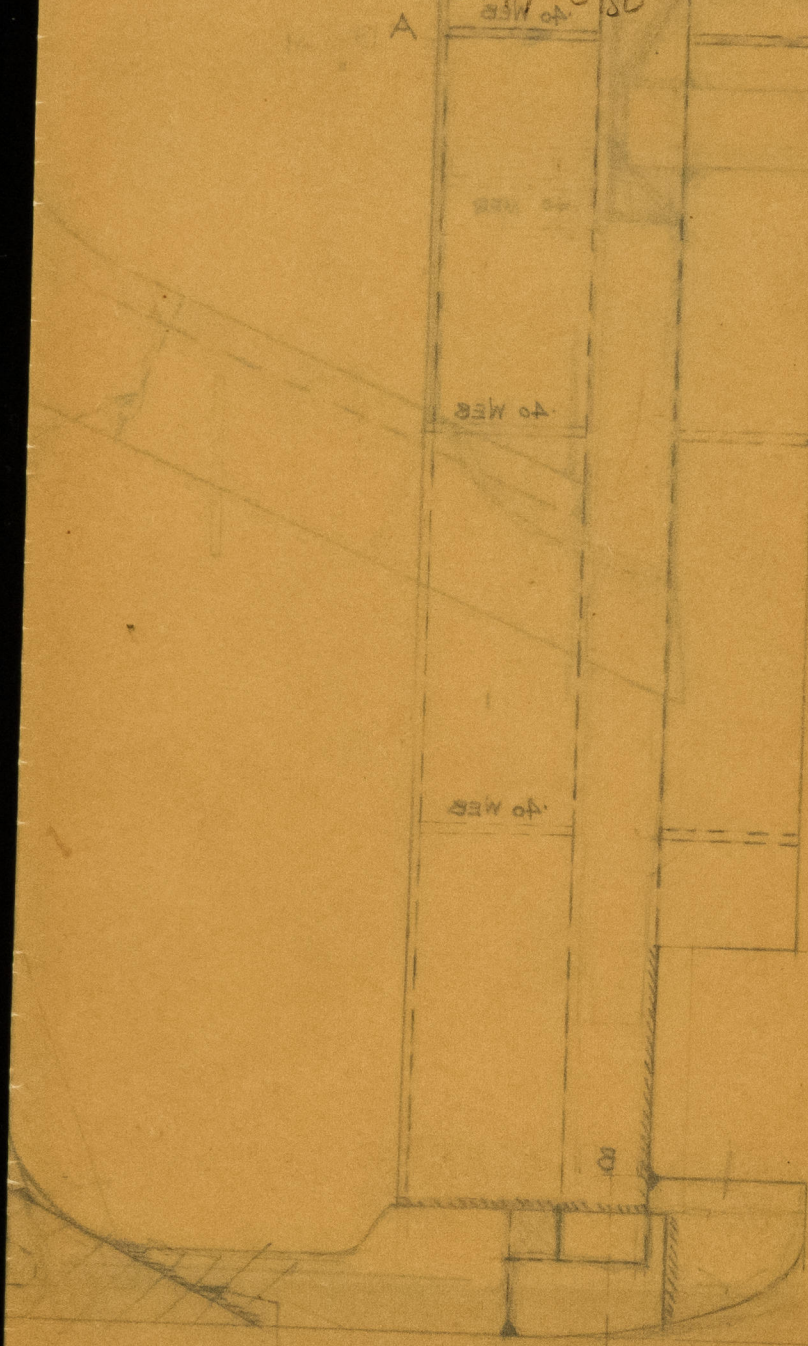

TAPERED WELD BR



© 2020

Lloyd's Register
Foundation