


GENERAL ARRANGEMENT

SCALE $\frac{1}{4}'' = 1 \text{ FOOT}$.

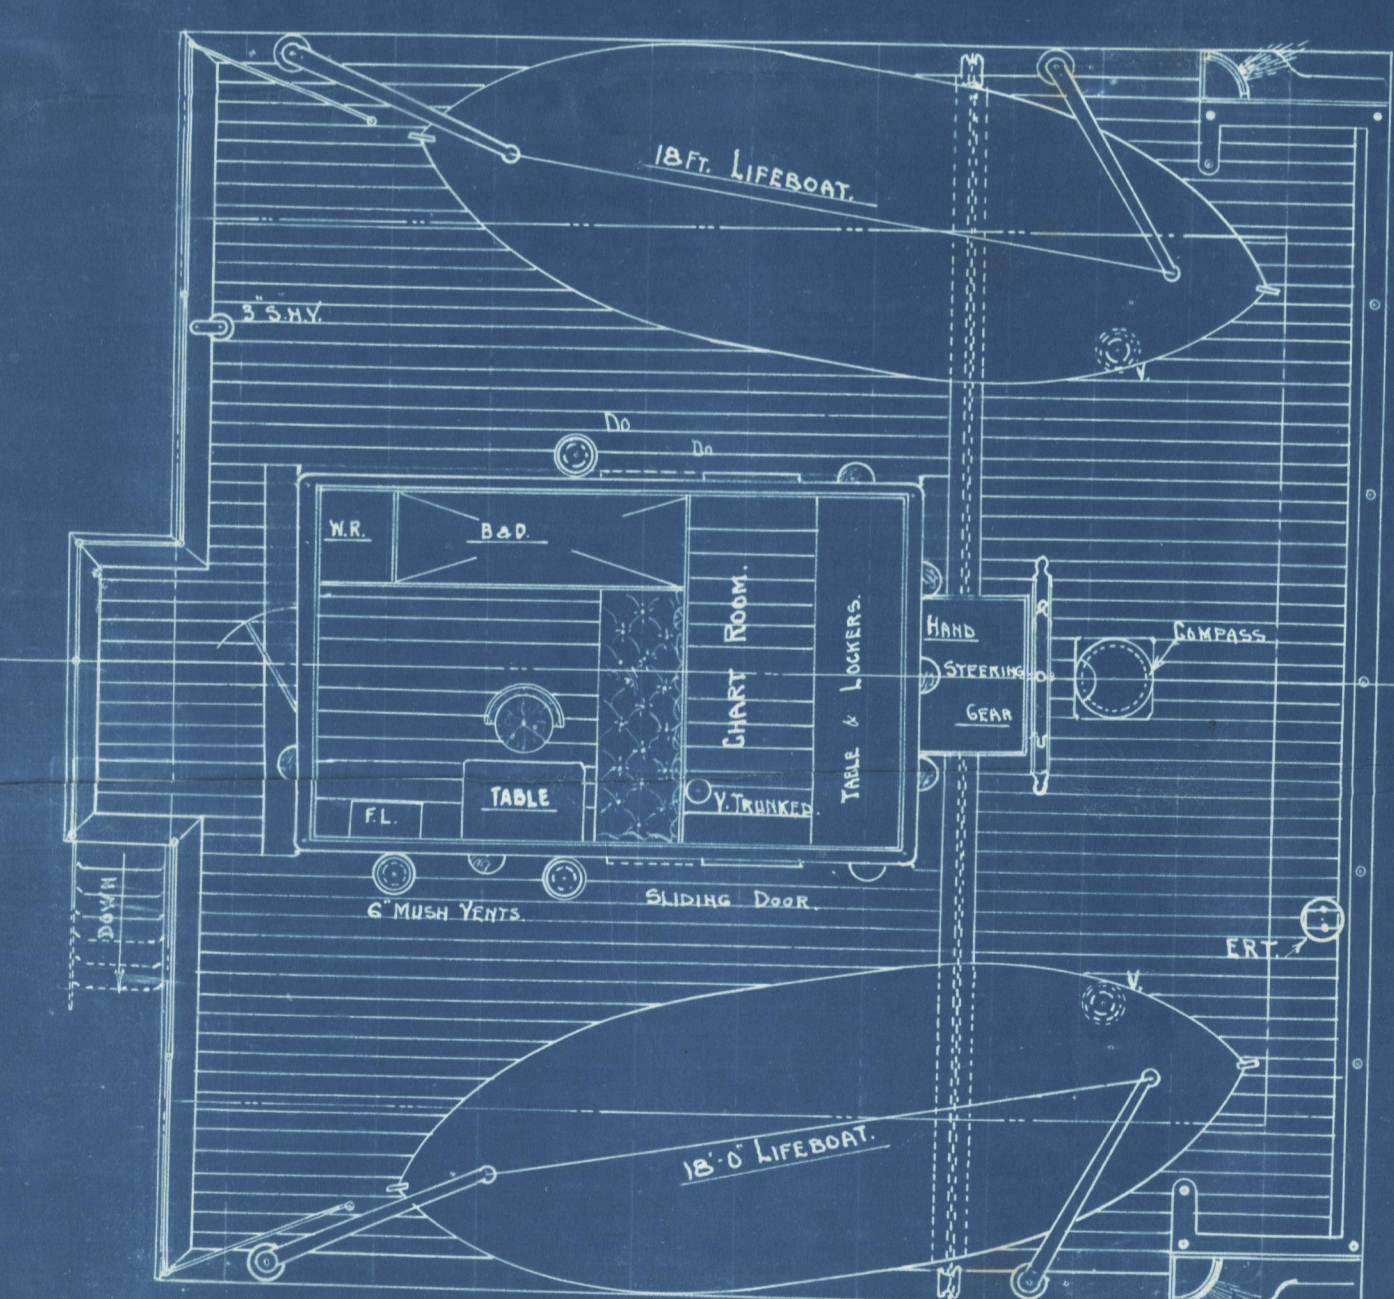




BRIDGE DECK.

18.00

.875
1.6

62 50
875

1.4000

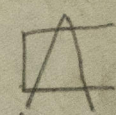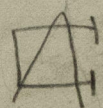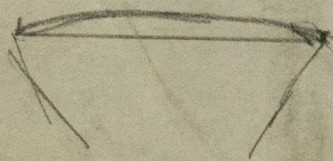

© 2020

Lloyd's Register
Foundation

003816-003823-0031

Bow Mc Lachlan

N^o 413

HAL 1020



Lloyd's Register
Foundation