



SECTION THROUGH FRAME 75.

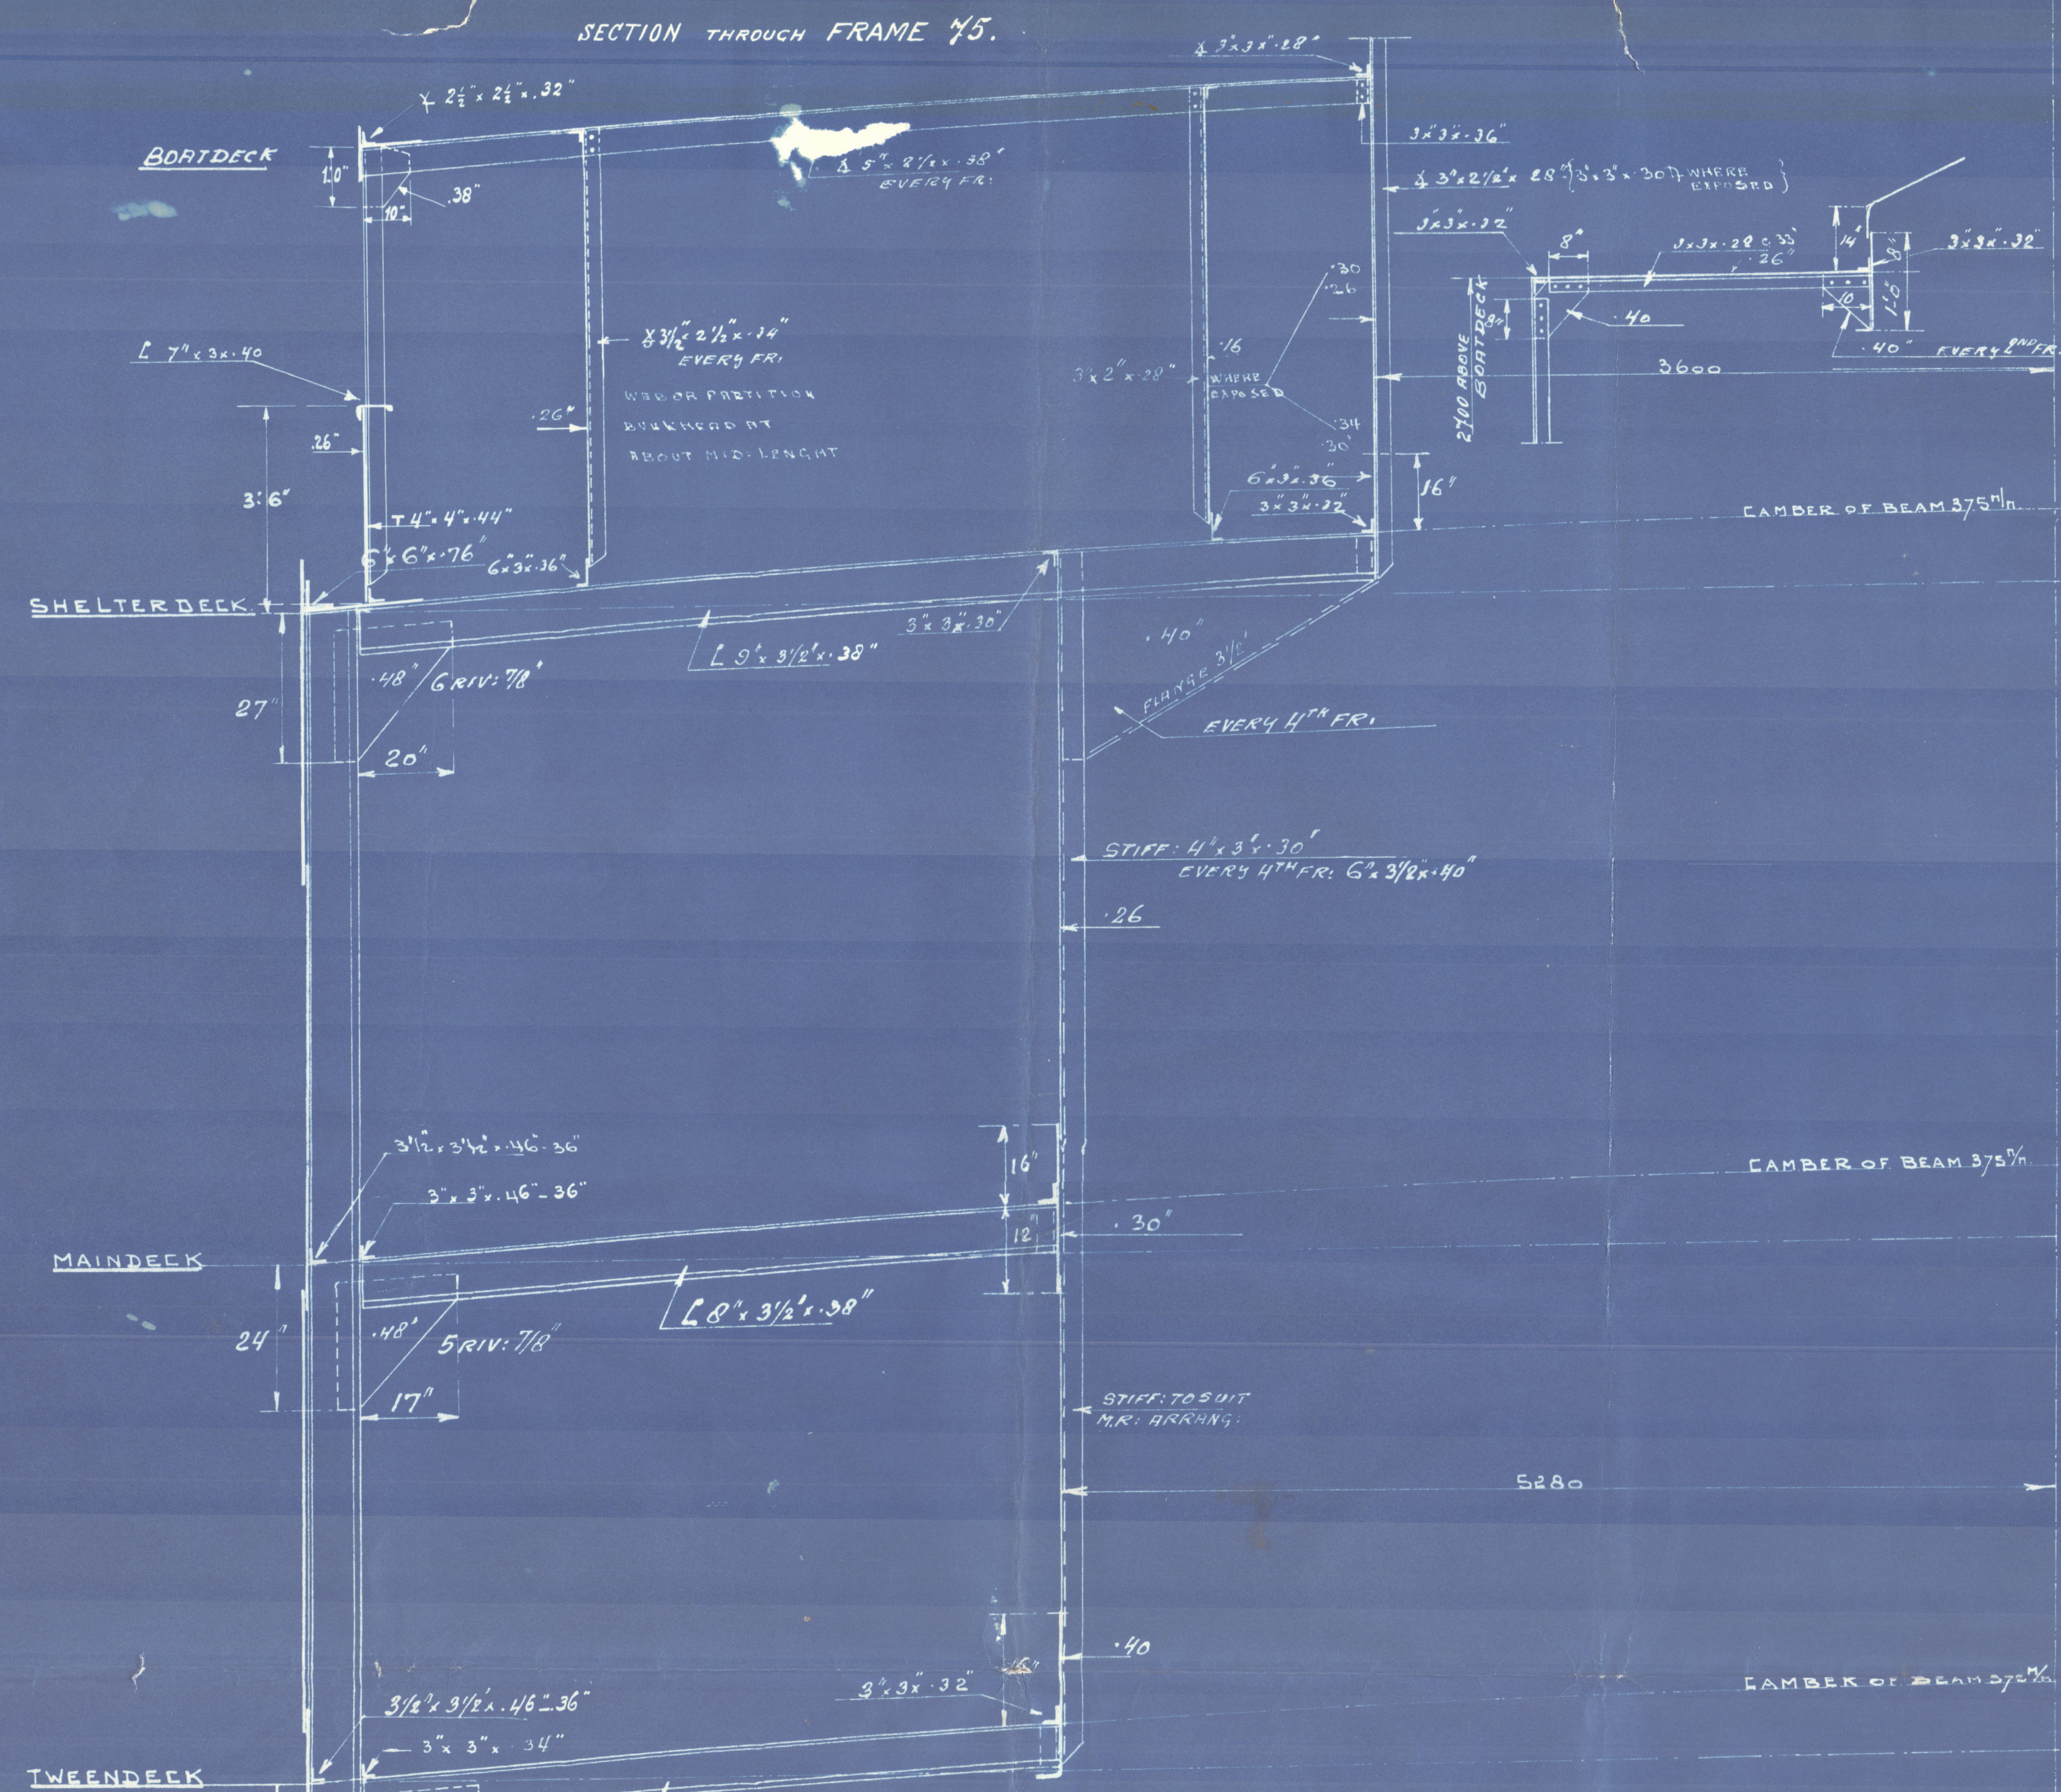

DIMENSIONS.

L	=	470' 0"
B	=	60' 10"
D	=	31' 7" + 8' 0" = 39' 7"
L x D	=	470 x 39.58 = 18604.
L x [B + D]	=	470 x 100.46 = 47215.
DEPTH TO SHELTERDECK	=	42' 11"
DEPTH TO MAINDECK	=	31' 7"
DEPTH TO TWEENDECK	=	22' 7"

NOTE: THE ENVELOPING RACK STEP TO 40% OF VESSEL'S LENGTH TO BE INCREASED BY 40% OF THE MIDSHIP THICKNESS OVER A HEIGHT OF 4' BELOW THE BALLAST LADGERS AND 10' ABOVE THE DEEPEST LADGERS. DIMENSIONS REQUIREMENT.

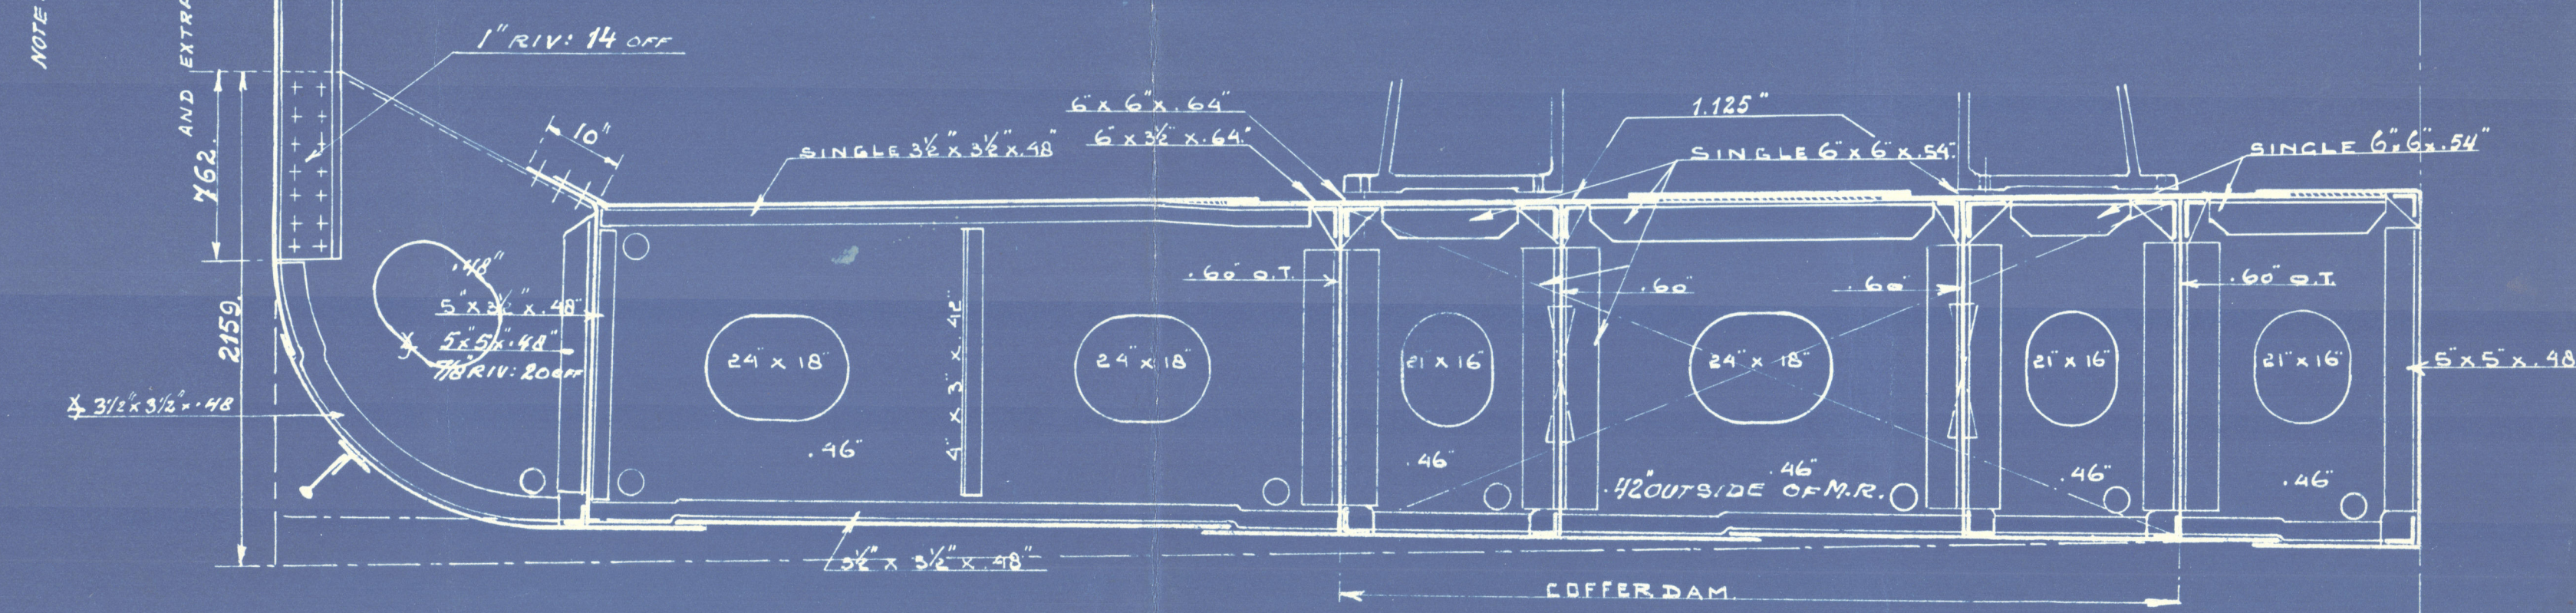


T.S.M.S. "TRICOLOR" & "TARN."

[YARDN° 2246225]


MIDSHIP SECTION.

SCALE 1:25.

SECTION THROUGH FRAME 100.

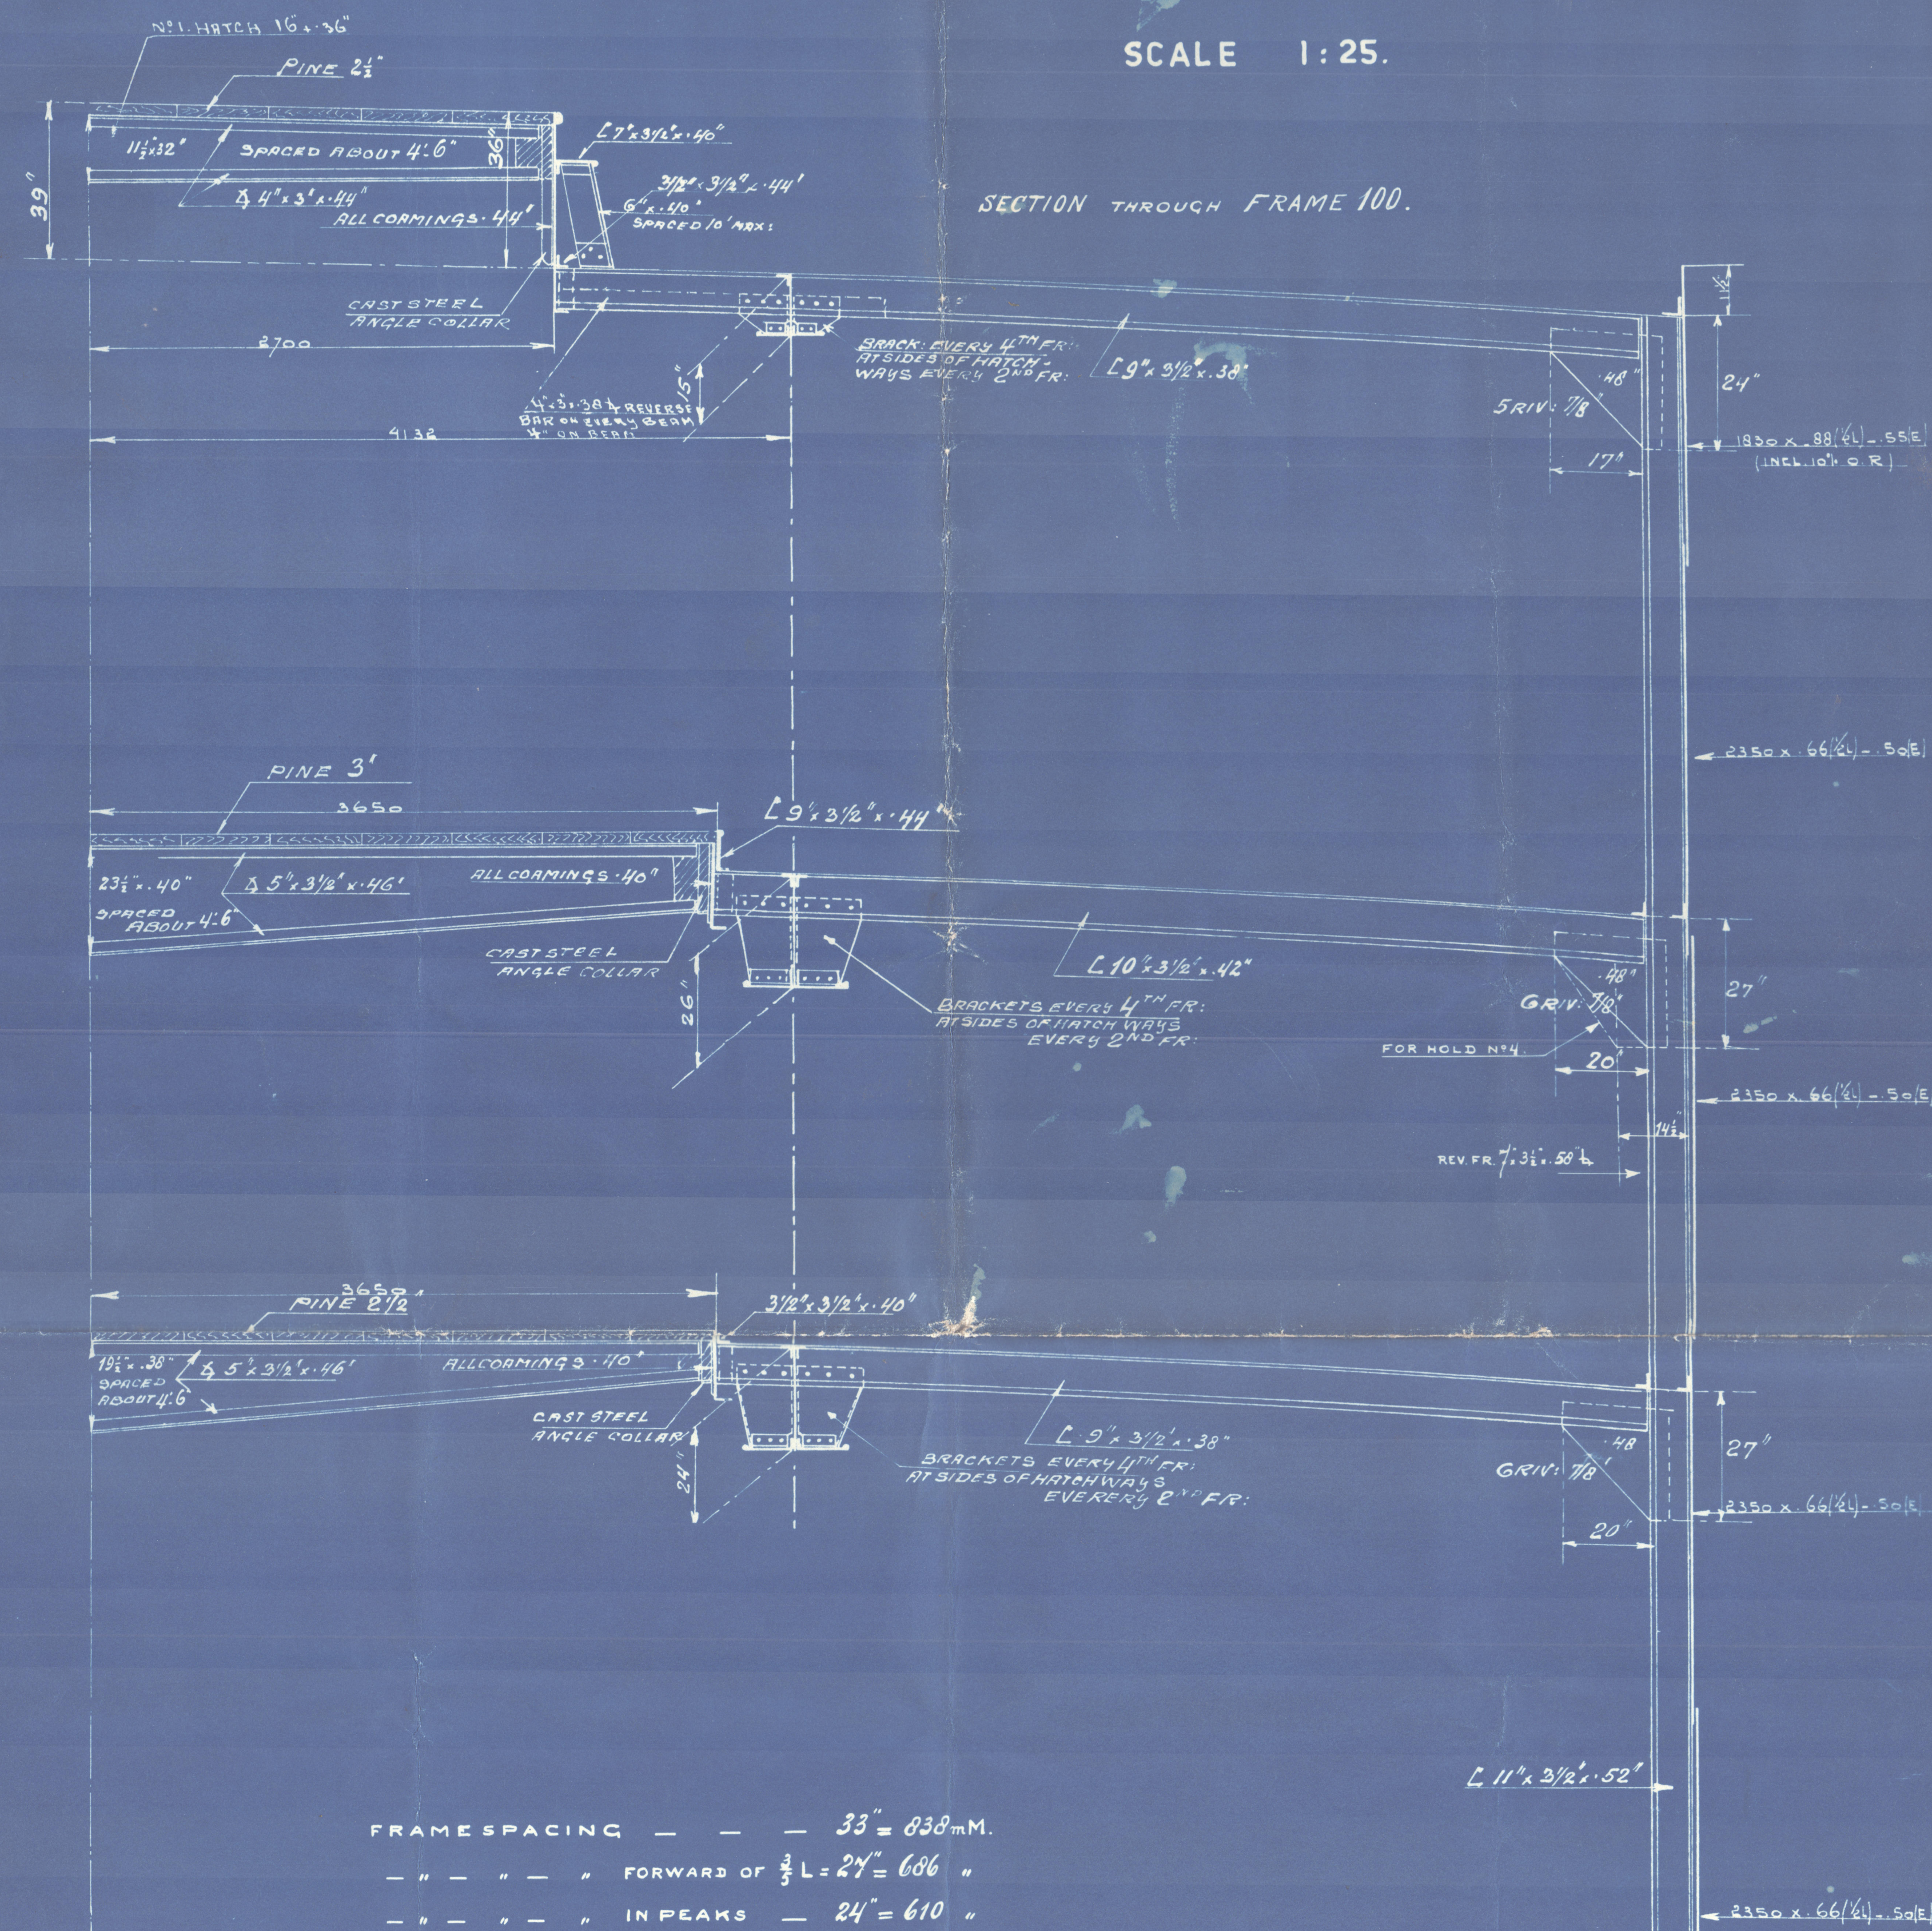

FRAMESPACING — — — 33" = 838 mm.
 — " — " — " FORWARD OF 1/2 L = 27" = 686 "
 — " — " — " IN PEAKS — 24" = 610 "

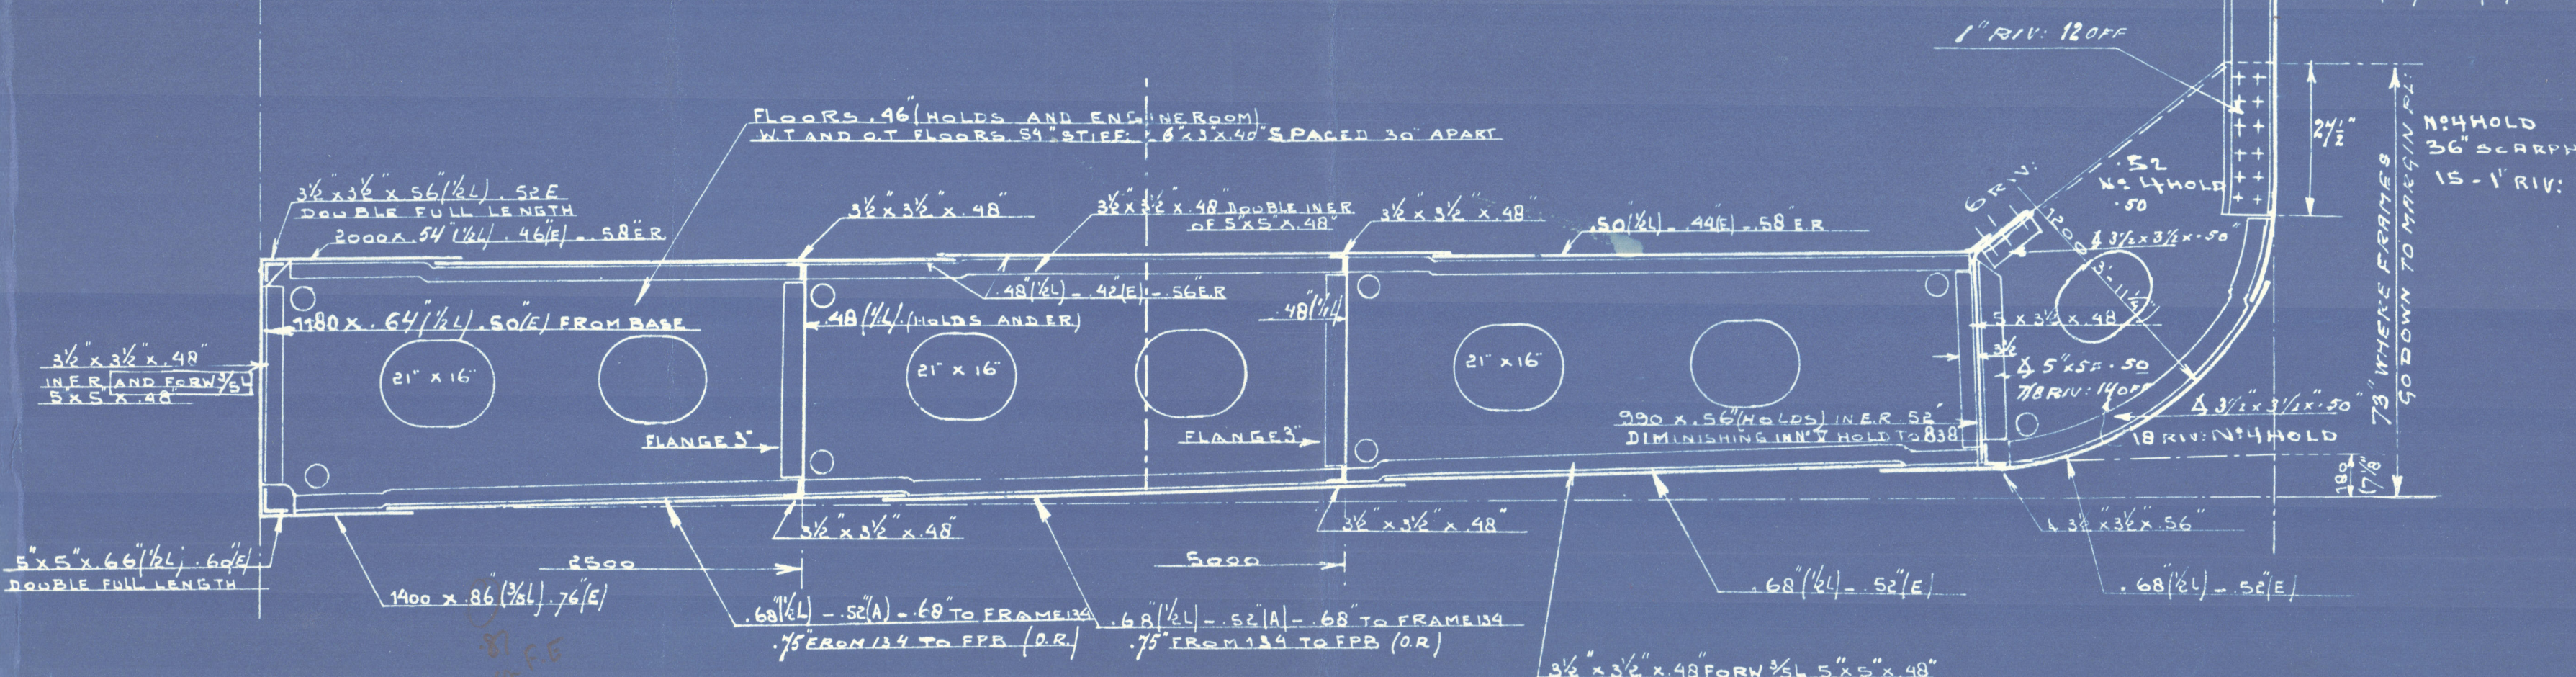

THIS DRAWING HAS 2 SHEETS.
 SHEET 1.

NOTE: ALL SECTIONS ARE NEW BRITISH STAND SEC.

Madship Section
N. V. Tricolor
N. S. M. Fund No. 224

Amsterdam Rps 12937

003838-003845-0150



© 2021

Lloyd's Register
Foundation