


# T.S.S. "UMGENI"

## PROFILE & DECK PLANS.

DIMENSIONS - 445'-0" PP - 61'-0" B. MLP - 35'-6" D. MLP TO UPPER DECK.  
TO CLASS LLOYDS - 100 A.I. WITH FREEBOARD  
SCANTLING - SUITABLE FOR A SUMMER DRAFT OF 25'-6" B.K.  
SCALE 1/16" = 1'-0".

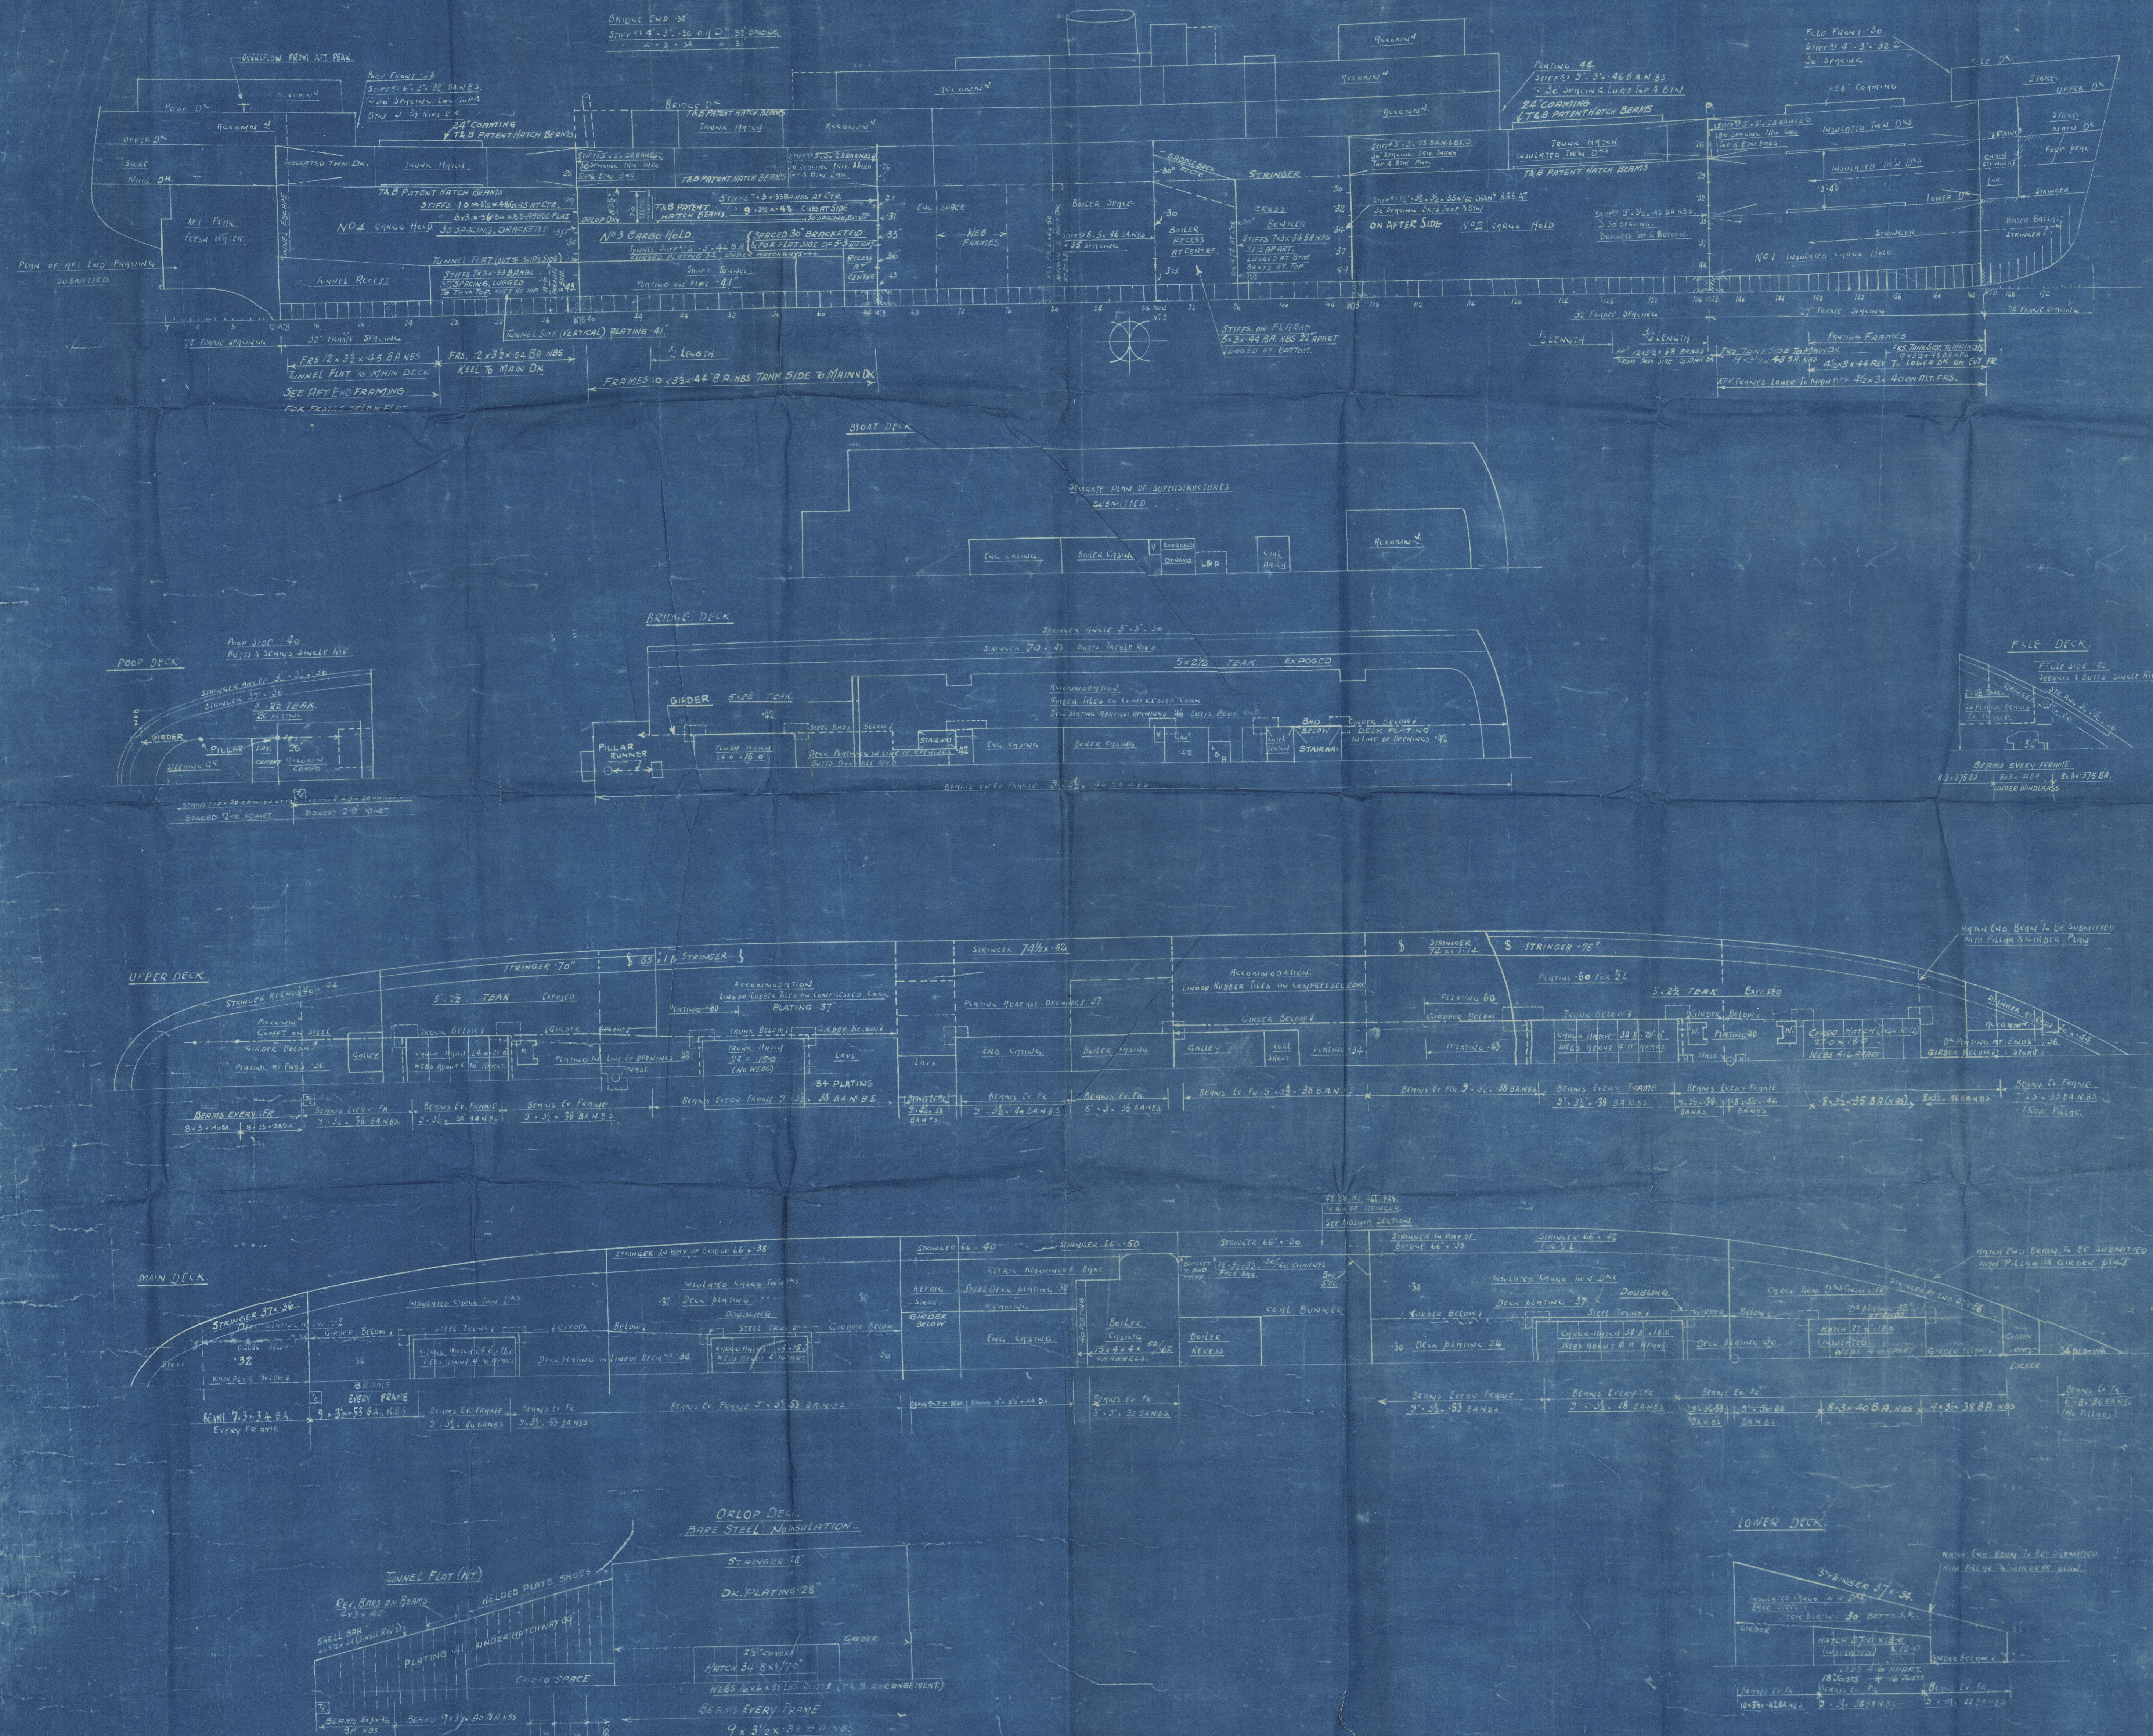

003815-003823-0144



J.H.W.R. 1556  
T.S.S. UMGENT.

~~Profile + Decks (As 130.67)~~

NEWCASTLE ON TINE.

Report No. 96297.



© 2020

Lloyd's Register  
Foundation

003875-003883-0144