


24/12/32

NOS 530-1.

FLY TO RUDDER PLAN

SHOWING ALTERNATIVE TO NO 4 GUDGEON.

SCALE: 3" = 1'-0"

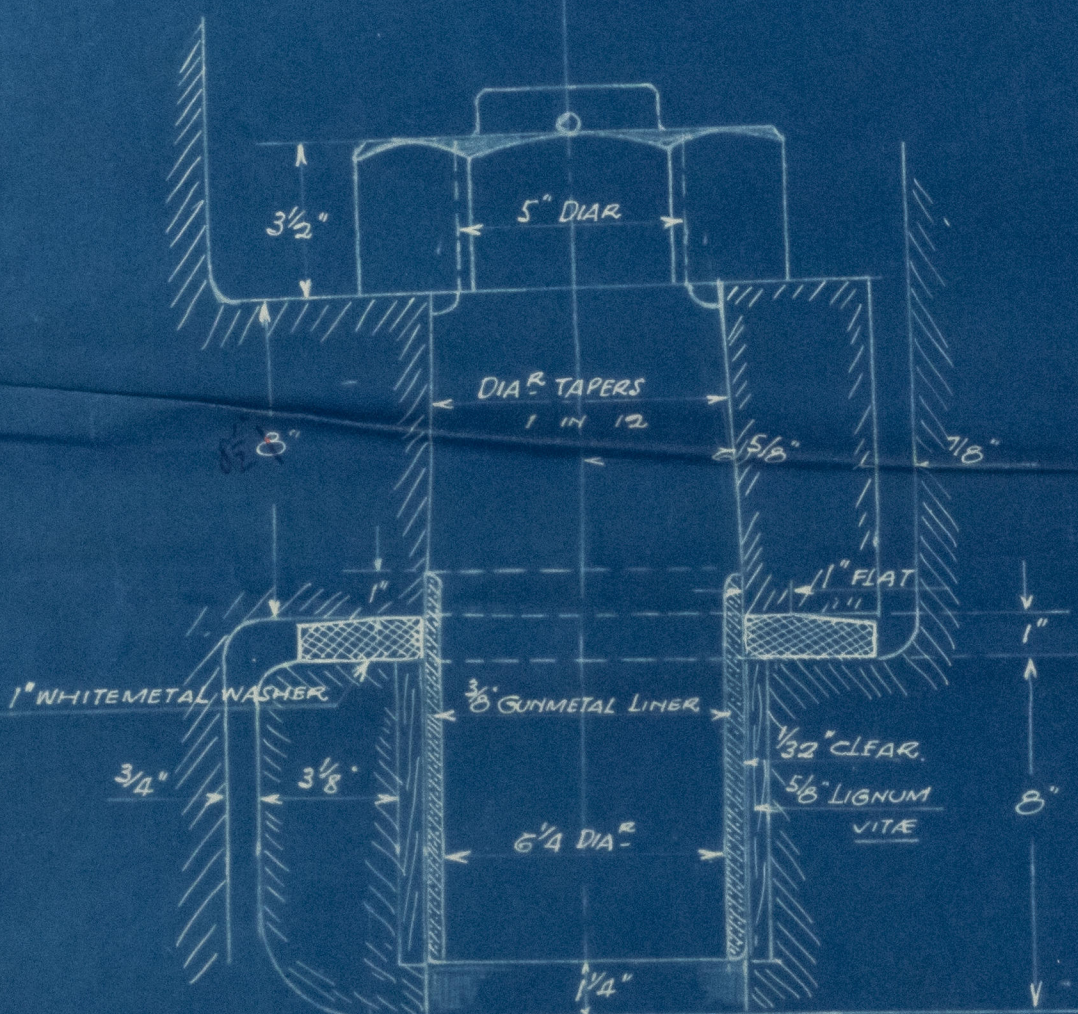

W. H. 32

W. H. 32



003875-003883-0163