



SCALE 1" = 1 FT. 24-3-27

NOTE: GREAT CARE TO BE TAKEN WHEN BORING PINTLES, TO HAVE THEIR CENTRES PERFECTLY FAIR WITH CENTRE OF STOCK BOTH FORE & AFT & ACROSS.

RIVETS IN STERNFRAME $1 \text{ DIA}^3, 1 \frac{1}{16}''$ HOLES SPACED $5''$ APART CR TO CR.

RIVETS ABOVE COUNTER $\frac{3}{4} \text{ DIA}^3, \frac{1}{16}''$ HOLES SPACED $3 \frac{3}{4}''$ APART CR TO CR.

<u>LOYDS PARTICULARS</u>	
LONGITUDINAL NUMBER	4549
TOTAL AREA OF RUDDER	54 SQ. FT.
C.G. ABAFT CR. LINE OF PINTLES	2.8 FEET.
A * D	151
SPEED OF SHIP.	12 KNOTS.

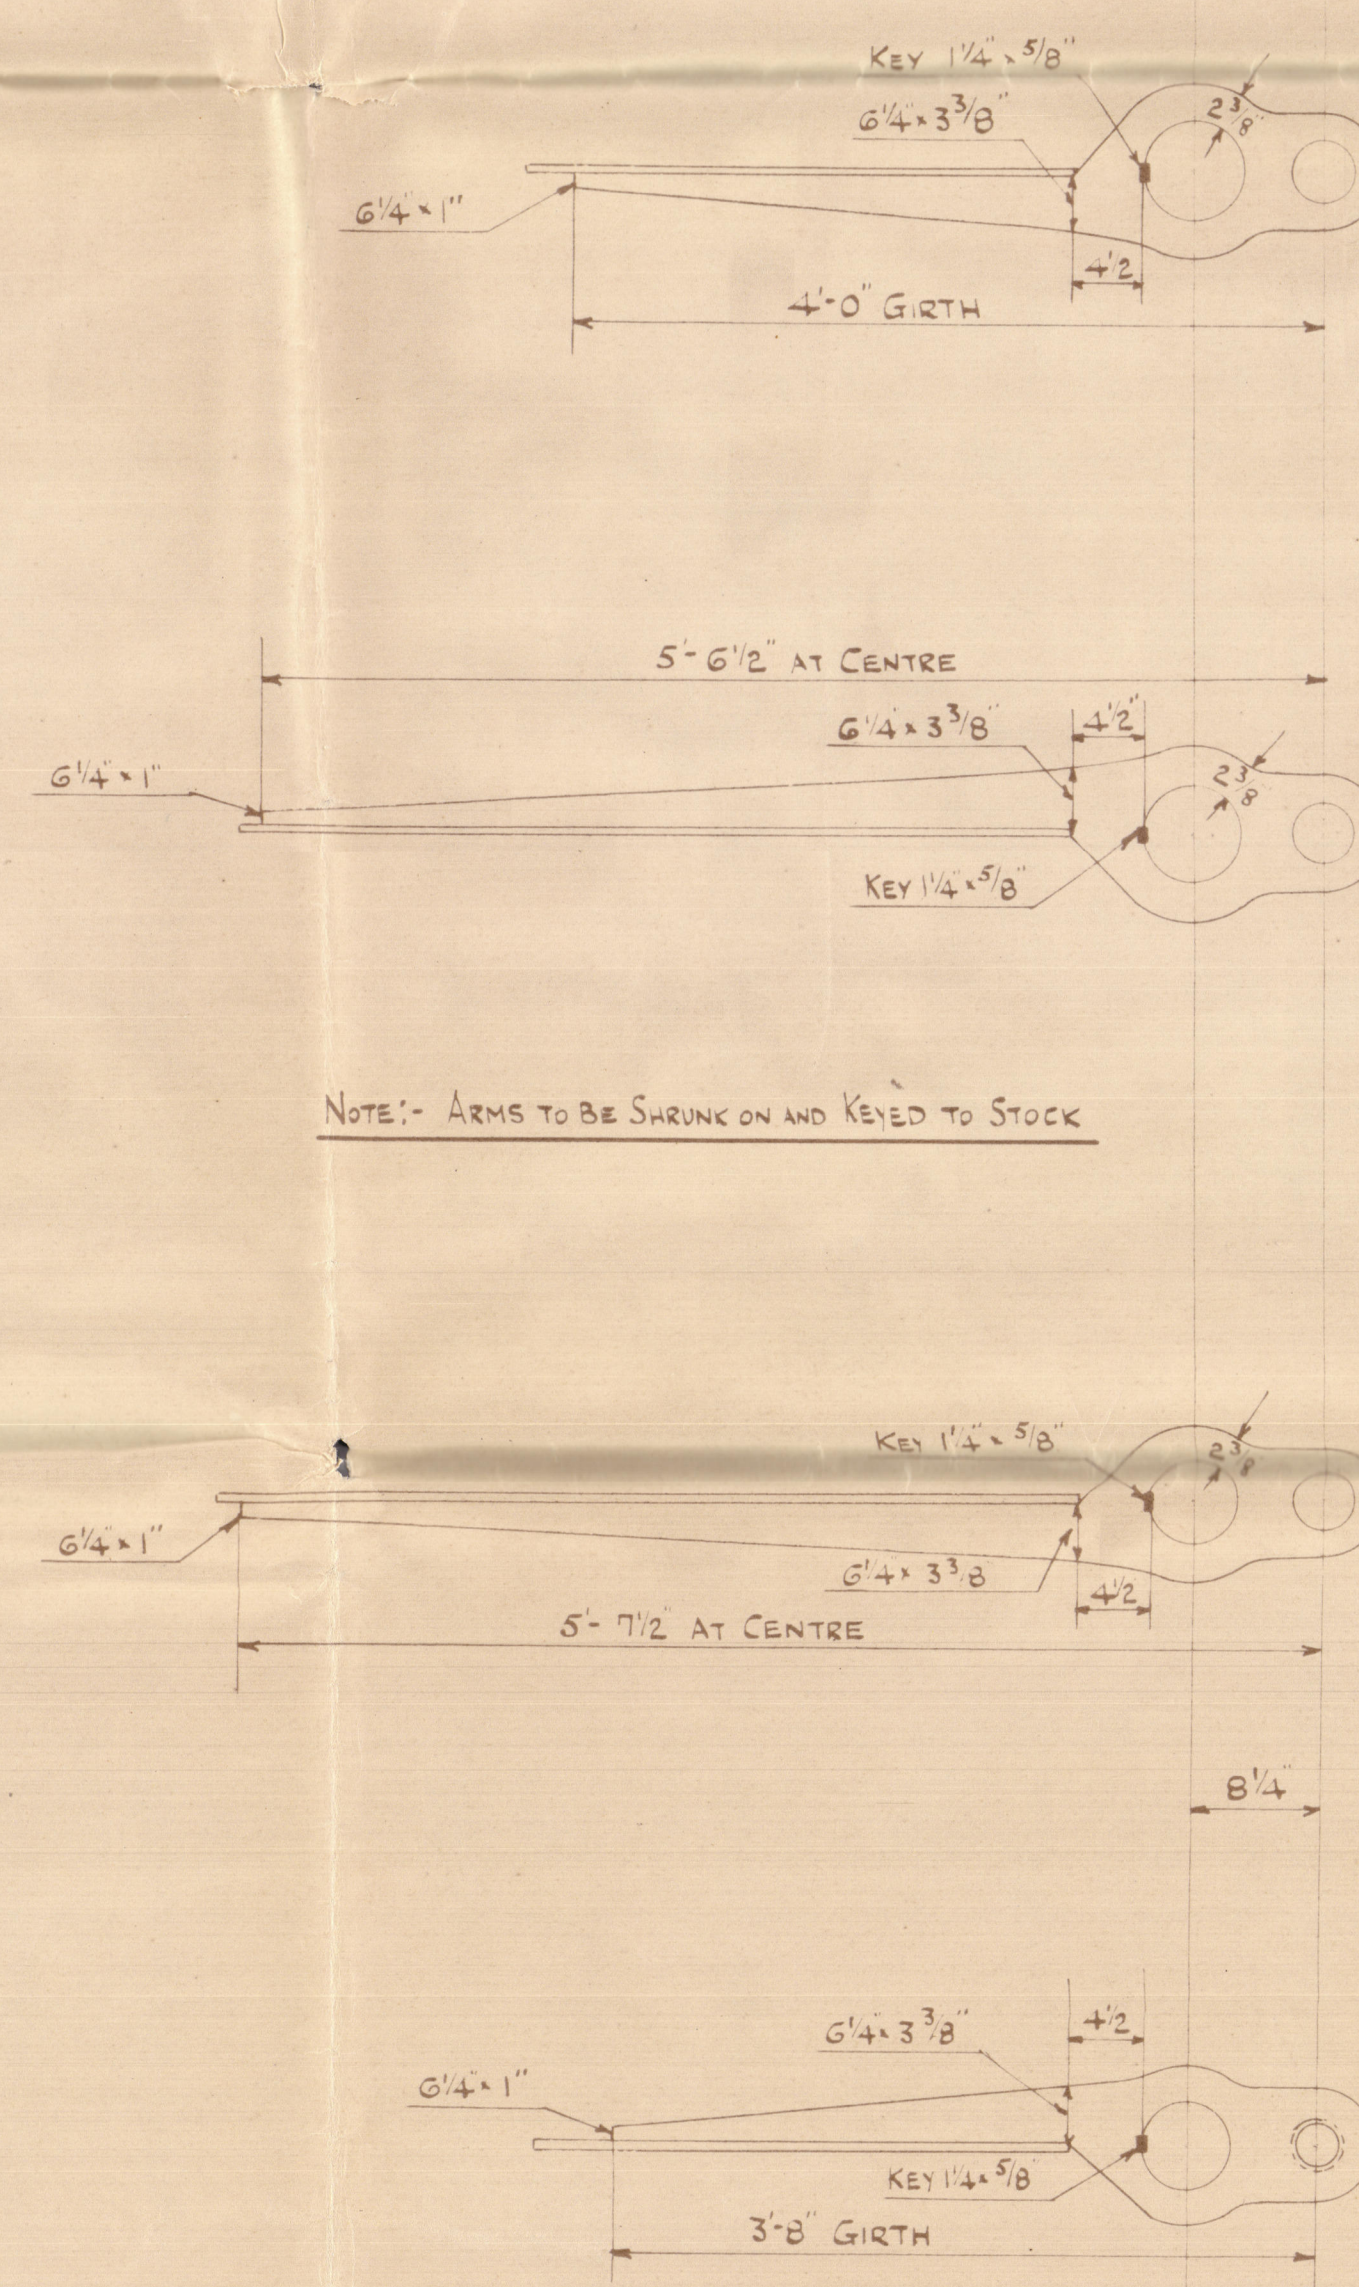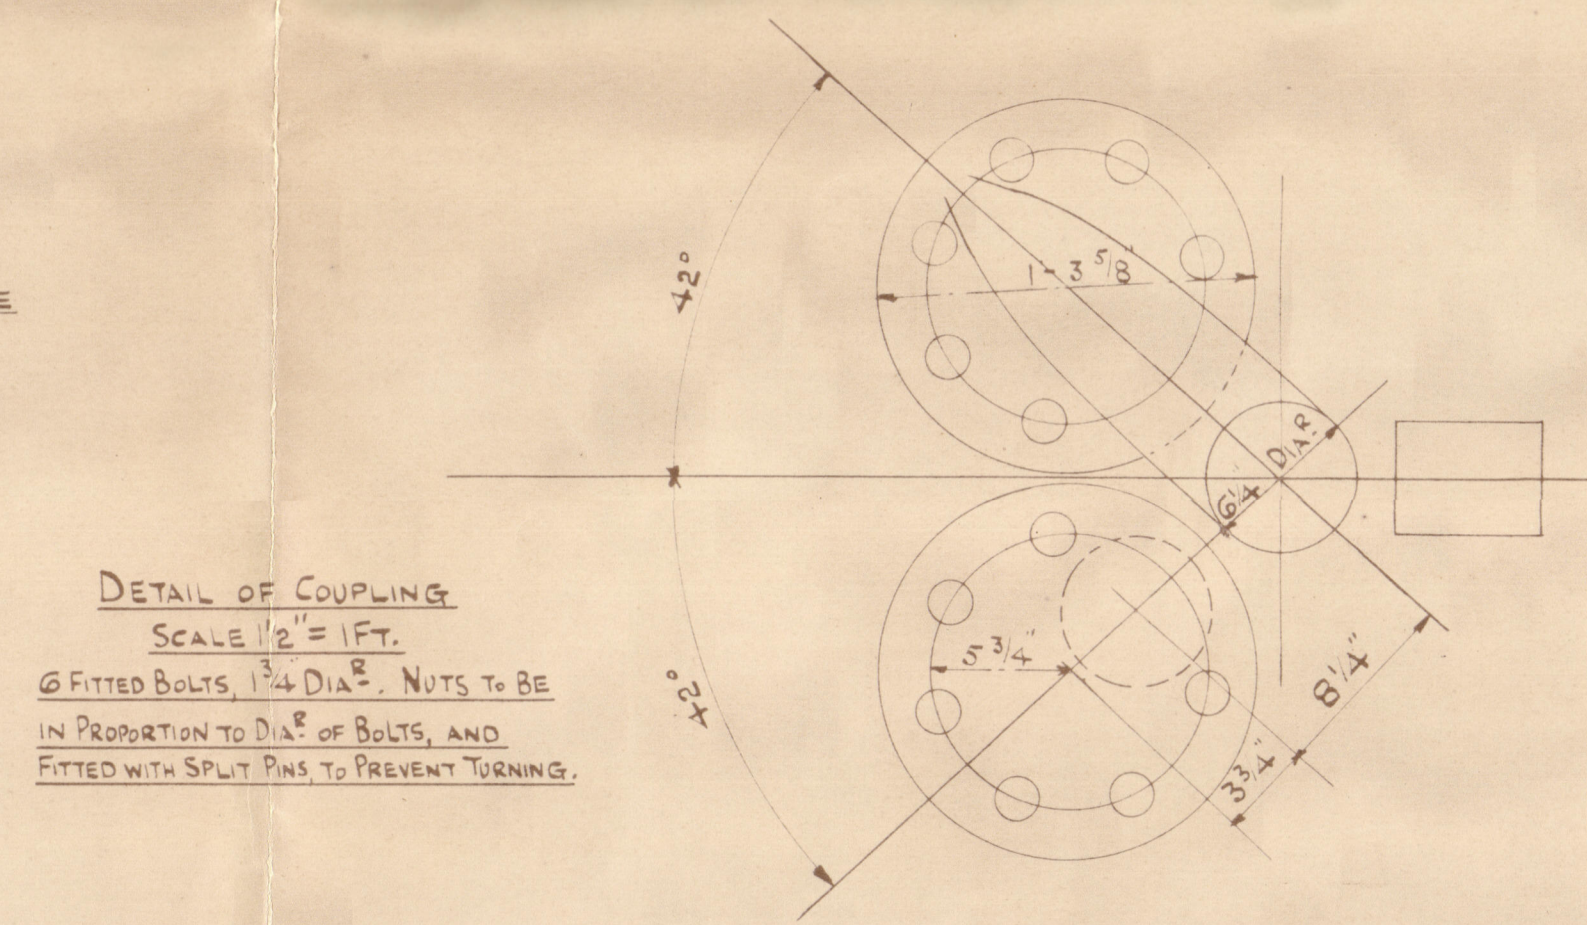


Arlan Ship Co

N^o. 402

Stern Frame & Rudders.

Cancelled
Falcon
GLASGOW REPORT No. 47325
See

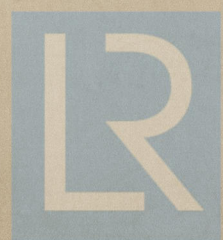

© 2020

Lloyd's Register
Foundation

003884-003894-0072