




16-10-11

PUMPING ARRANGEMENT No 2887 S/TUG


1/4" SCALE

APPROXIMATE UNDER DECK TONNAGE - 138

A	DUPLEX PUMP	
B	STRUM BOX	
C	3 WAY COCK	
D	SUCTION FROM FOREHOLD	2" DIA
E	" " SEA	2" DIA
F	" " HOTWELL	2"
G	" " BILGE	2"
H	" " AFTER HOLD	2"
I	" " AFTER PEAK	2"
J	INDEPENDENT SUCTION	2"
K	MAIN ENGINE SUCTION	2"
L	BILGE INJECTION	4"
NOTE D.E.F.G.H.I.L. ARE NON RETURN VALVES.		

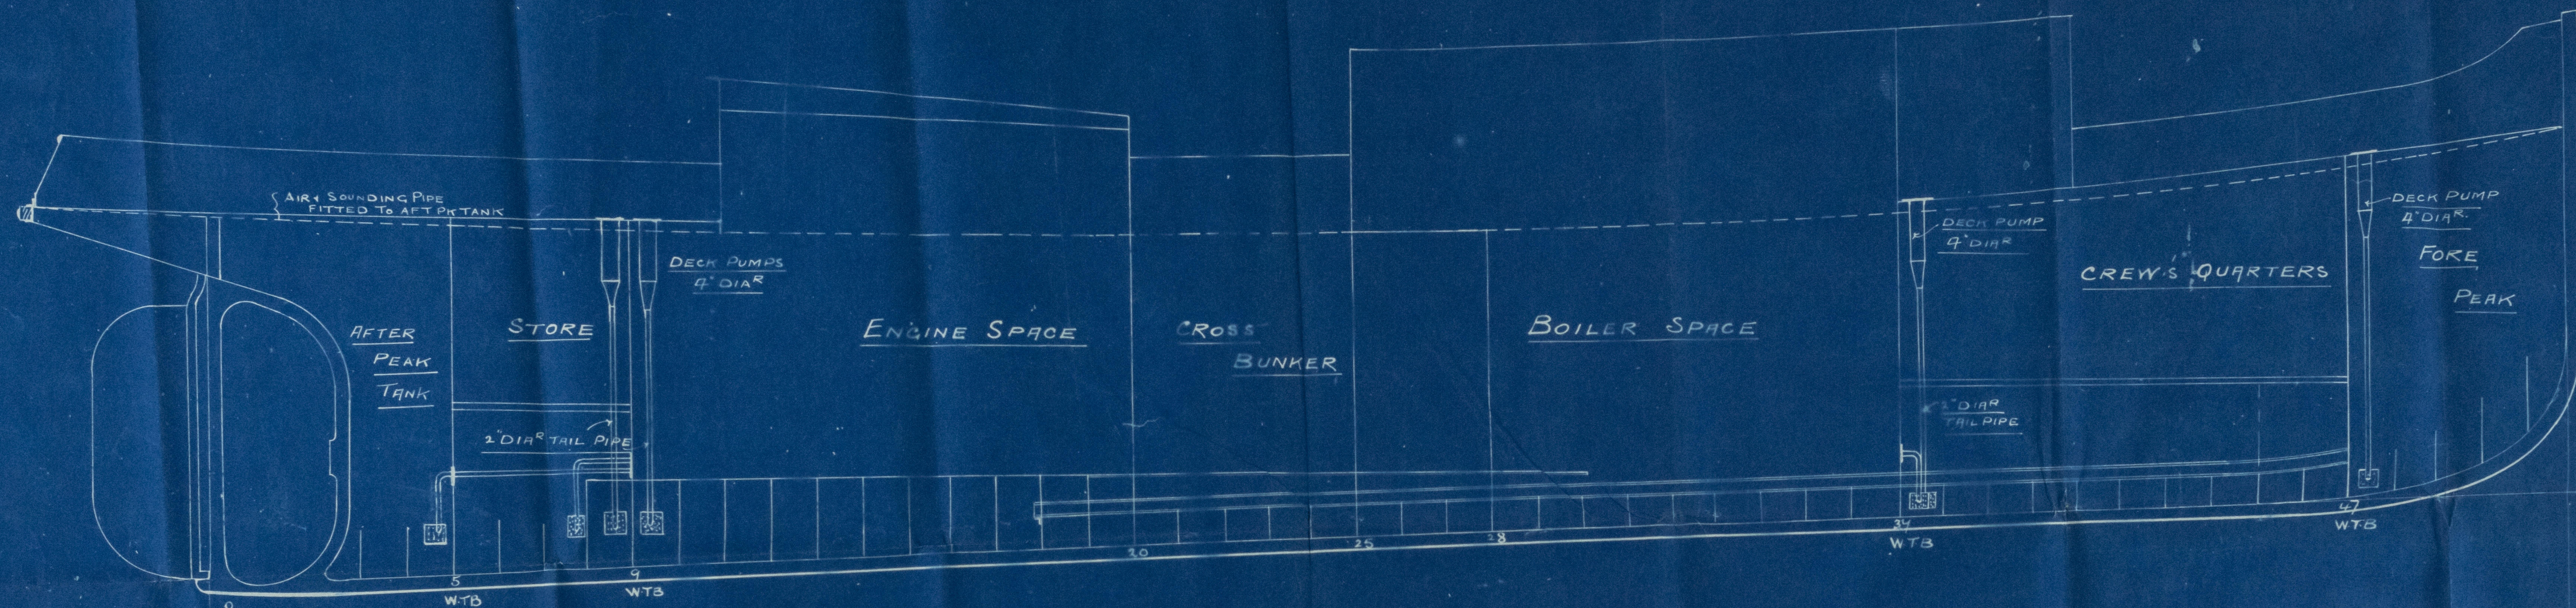

ELEVATION.

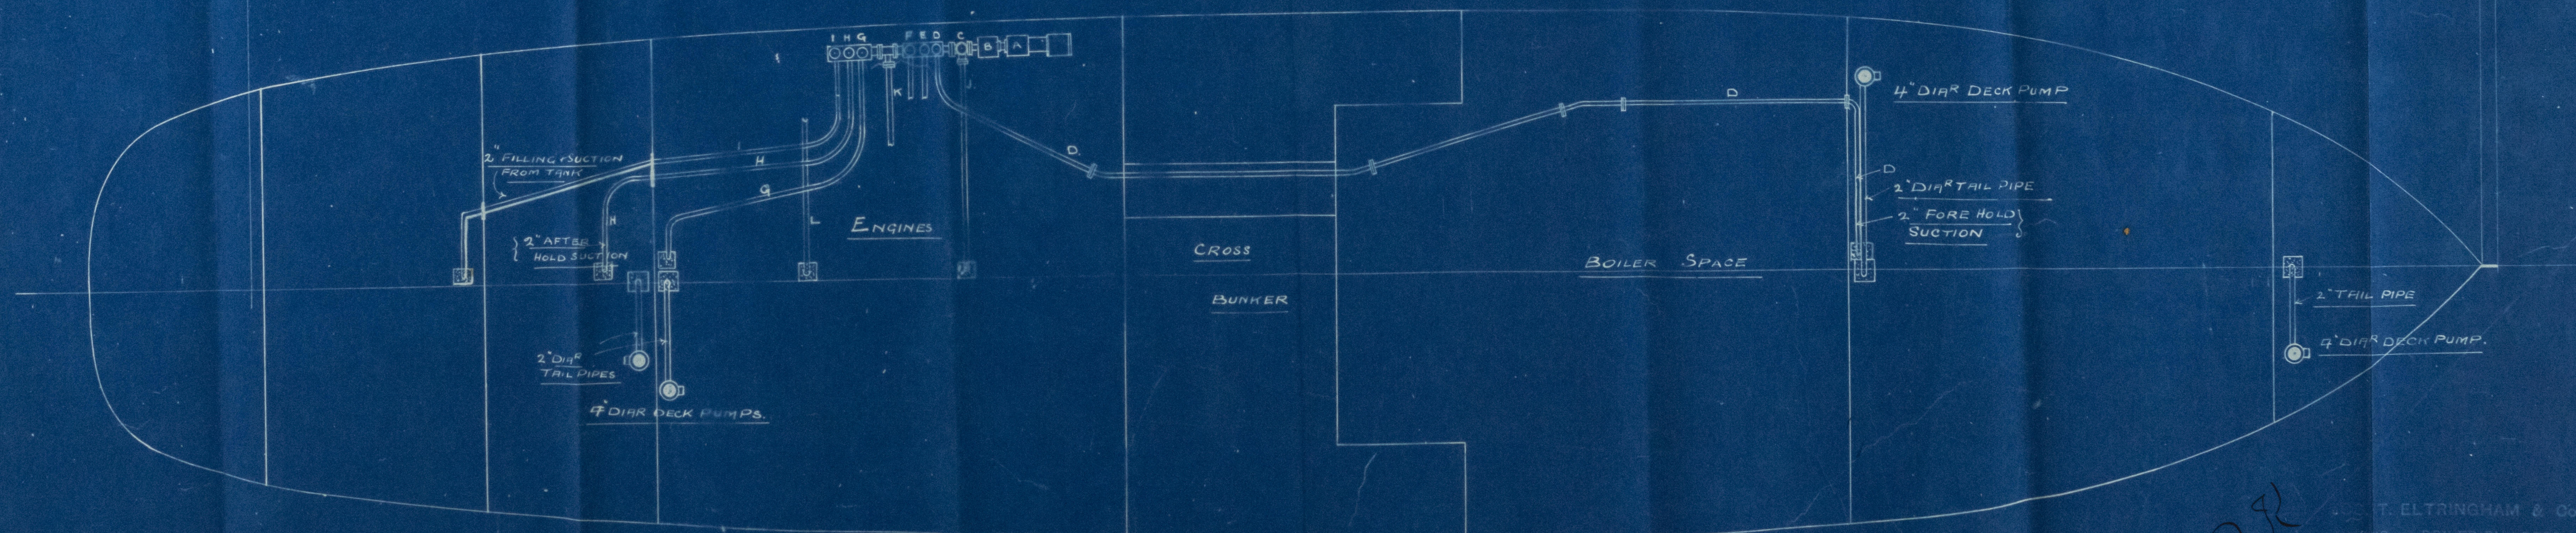

UNDER DECK PLAN.

J.R.P.
16-10-11

J. T. ELTRINGHAM & Co.
SHIP AND BOILER BUILDERS,
SOUTH-SHIELDS.

DRAWING NO. 104-3.

DATE 16-10-11

003895-003905-0054




Foundation

Newcastle-on-Tyne

Messrs Eltringhams No 287

Pumping plant

N/W: Temple Cross "
S/T CENTRAL No 2

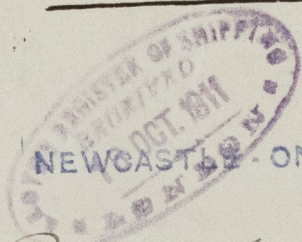

Report No 61924



© 2020

Lloyd's Register
Foundation

003895-003905-0054