


S. S. JALAPADMA  
PROFILE AND DECKS

SCALE: 1" = 1 FOOT



RIVETING NOTE

RIVETS IN BRIDGE DECK PLATING TO BEAMS SPACED 7 DIAS. APART CR. TO CR.  
RIVETS IN POOP & FORECASTLE DECK PLATING TO BEAMS SPACED 6 DIAS. APART CR. TO CR.  
RIVETS IN UPPER DECK PLATING TO BEAMS SPACED 7 DIAS. APART CR. TO CR.  
RIVETS IN SECOND DECK PLATING TO BEAMS SPACED 7 DIAS. APART CR. TO CR.  
RIVETS IN STRINGER ANGLE 6" x 6" SPACED 55 DIAS. APART CR. TO CR. - REELED.  
RIVETS IN STRINGER ANGLE 5" x 5" SPACED 6 DIAS. APART CR. TO CR. - REELED.  
RIVETS IN STRINGER ANGLE 3 1/2" x 3 1/2" SPACED 45 DIAS. APART CR. TO CR.  
RIVETS IN DECK PLATE ANGLE 5 1/2" x 5 1/2" OR 3 1/2" x 3 1/2" SPACED 7 DIAS. APART CR. TO CR.  
RIVETS IN BULKHEAD ANGLE TO DECK SPACED 5 DIAS. APART CR. TO CR.  
RIVETS IN CASING DECK ANGLE SPACED 6 DIAS. APART CR. TO CR.  
RIVETS IN GIRDER ANGLE (BELOW) TO DECK SPACED 5 DIAS. APART CR. TO CR.

NUMBER OF RIVETS IN SEAMS OF UPPER & BRIDGE DECK PLATING BETWEEN BEAMS EXCLUDING RIVETS IN BEAMS

FRAME SPACING	BEAMS 10" x 10" AND NOT EXCEEDING 10" x 10"	BEAMS 10" x 10" AND NOT EXCEEDING 10" x 10"	BEAMS 10" x 10" AND NOT EXCEEDING 10" x 10"	BEAMS 10" x 10" AND NOT EXCEEDING 10" x 10"
27"	7	7	7	7
28"	7	7	7	7

NOTE: 1/2" x 3/4" x 1/4" REVERSE BAR FITTED ON BEAM IN CENTRE SPAN.  
STRINGER PLATE MADE POOP DECK FORECASTLE DECKS. 1/2" LEE.  
CONTINUOUS WELDED TO SHELL. BUTTS WELDED THROUGHOUT.  
SEAMS WELDED IN WAY OF POOP DECK & FORECASTLE DECK.  
ALL DECK GIRDERS UNDER POOP DECK & FORECASTLE DECK WELDED TO DECK.  
ALL HATCH SIDE GIRDERS WELDED DIRECT TO DECK PL.



'AS FITTED'

PROFILE & DECKS

OF

"JALAPADMA"★

VIZAG. RPT. N° 66.

RETAIN

RECORDS DEPT  
LONDON

2