
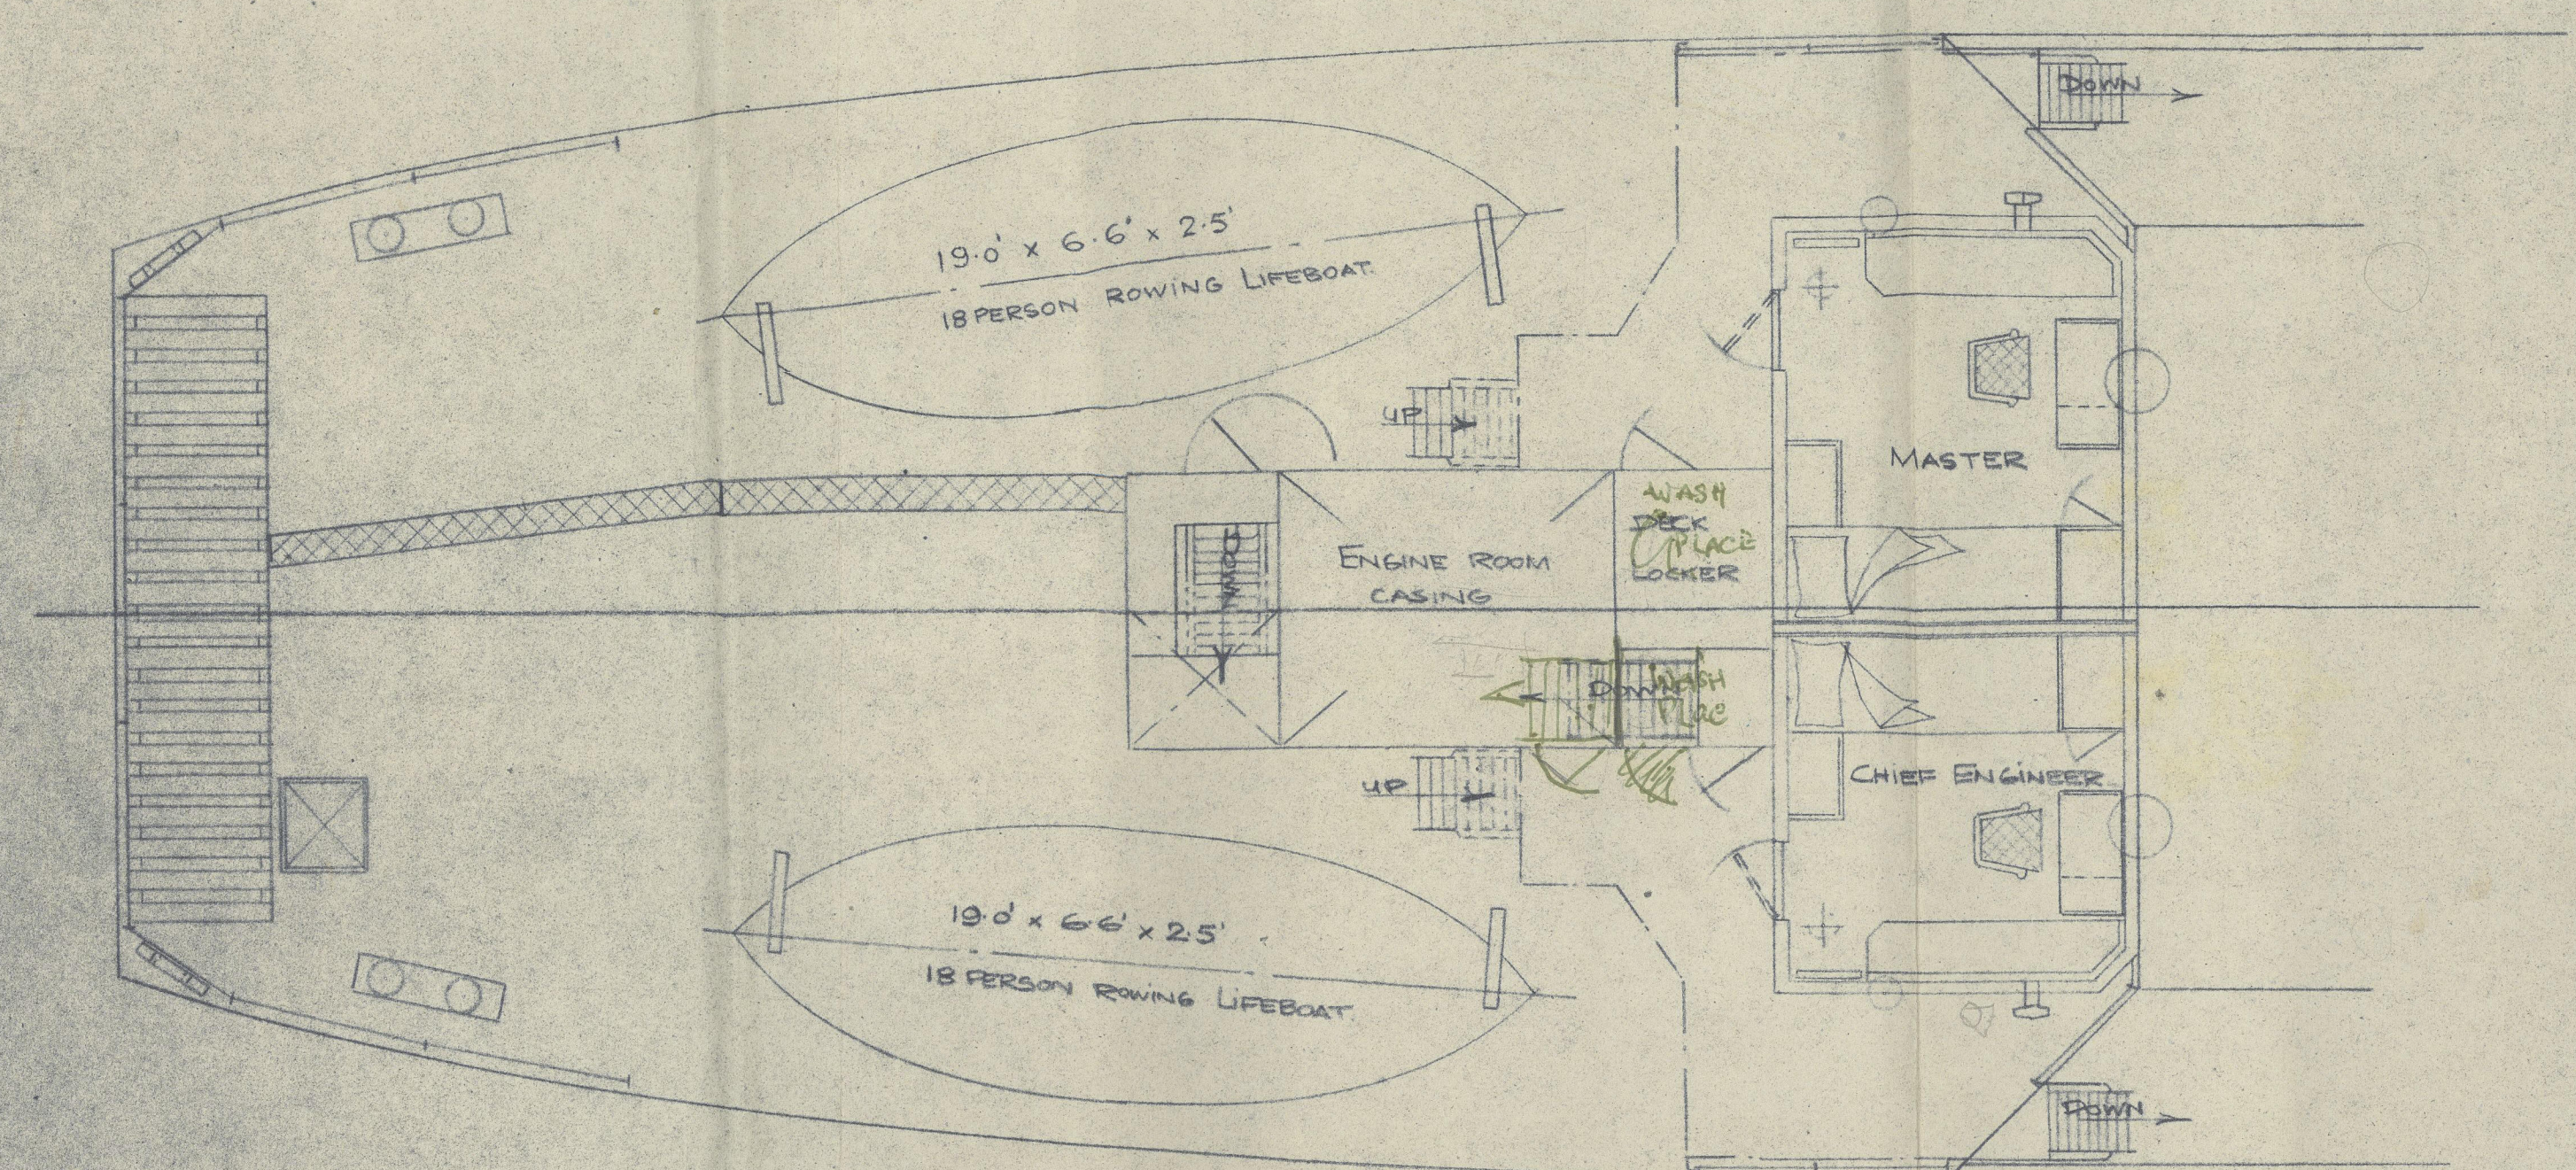



# M.V. "SAND DIVER"

## GENERAL ARRANGEMENT. [SHEET 1]


SCALE: 1/4 INCH = 1 FOOT.

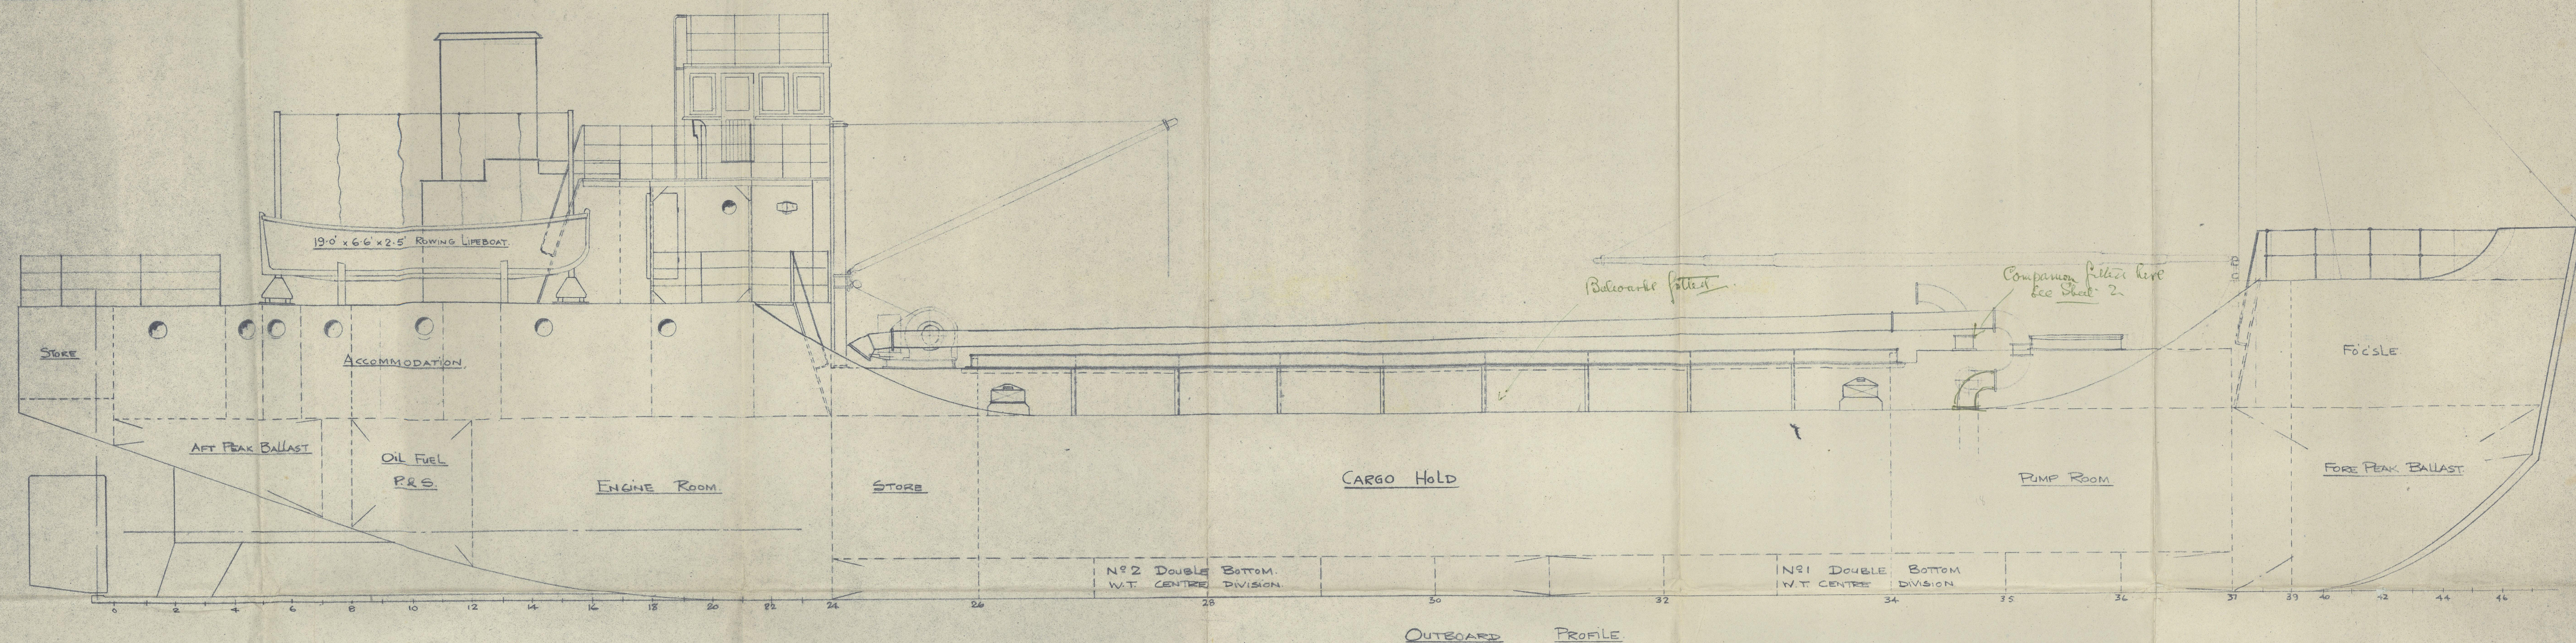

RAISED QUARTER DECK

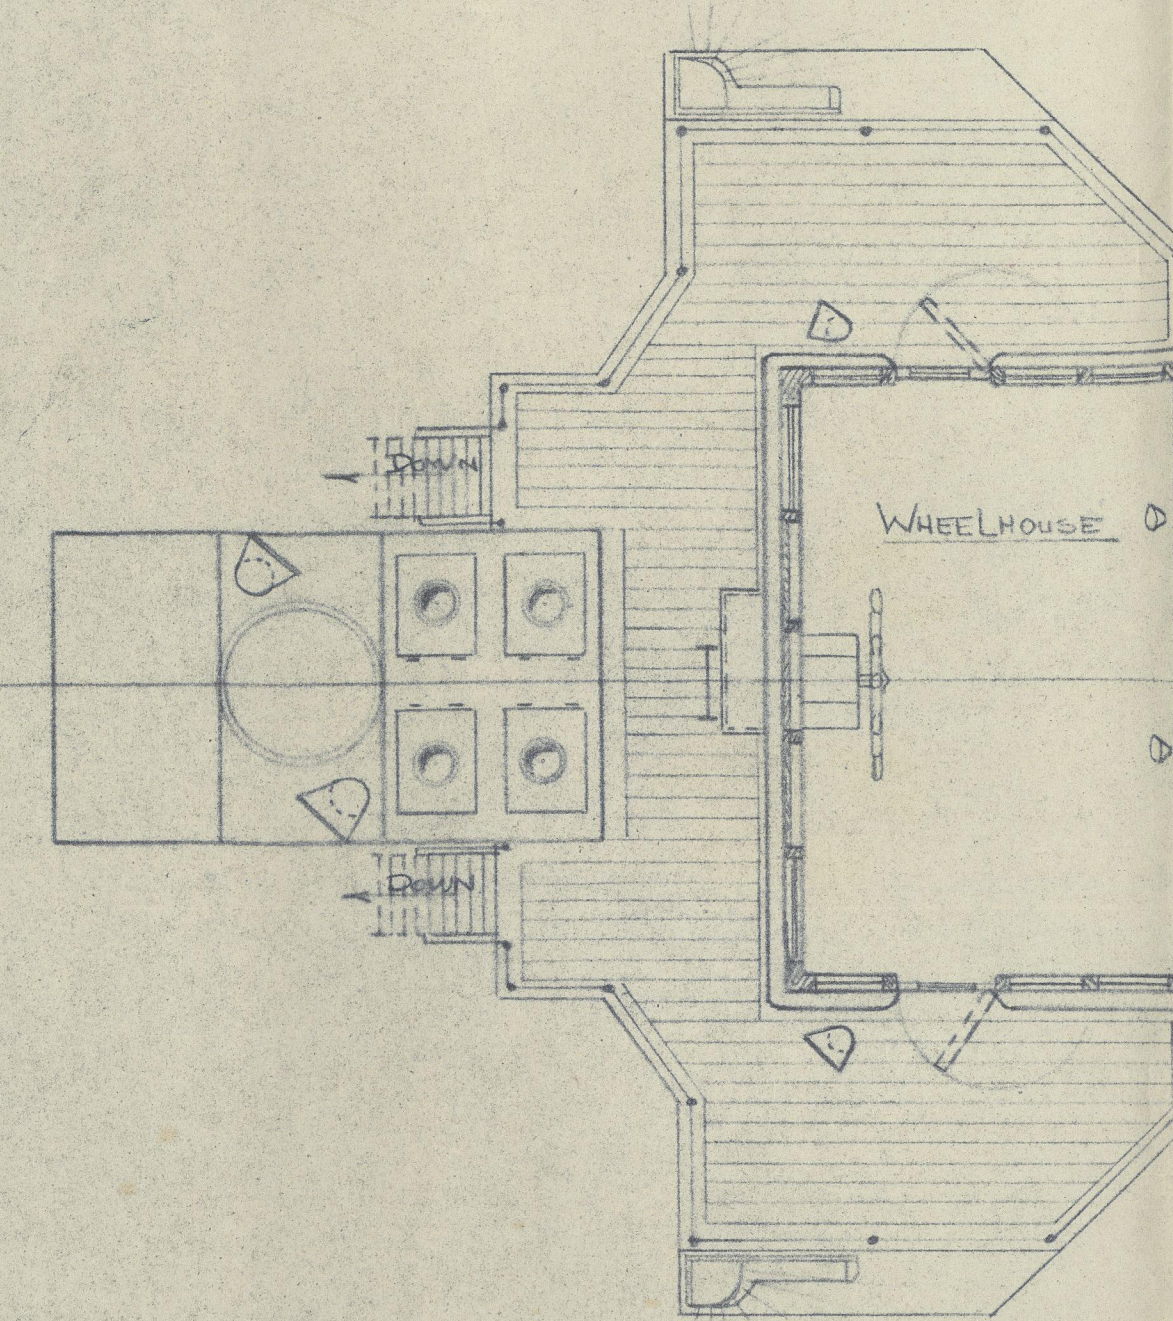

BRIDGE DECK & WHEELHOUSE

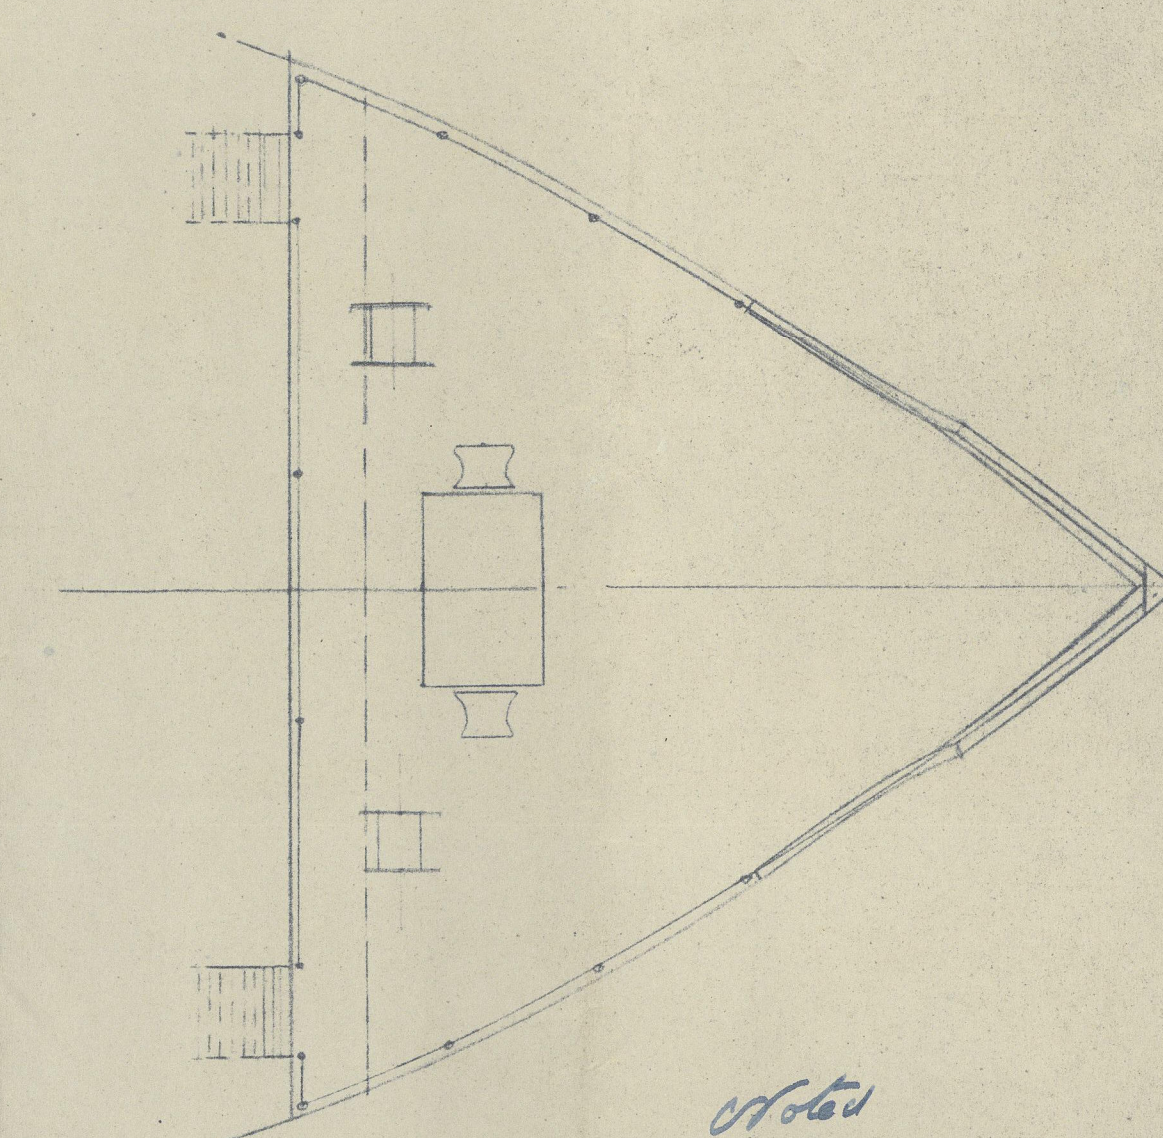

FOC'SLE DECK



SAND DIVER

GENERAL ARRANGEMENT

SHEET 1

PLY RPT NO 8269 JULY 53

TO ACCOMPANY.....

*My*

REPORT No.....

*8269*

DATED.....

*753*



© 2021

Lloyd's Register  
Foundation

003980-003984-0047