

M.V. "CALTEX TANGANYIKA"
SHIPS N° 787.

465'-0" x 61'-9" x 36'-3"

**TRANSVERSE BULKHEAD WEB
AND HORIZONTAL GIRDERS.**

SCALE: 1/2" = 1 FOOT

NOTE: FOR SCANTLINGS AND DETAILS NOT SHOWN
SEE MIDSHIP SECTION & TRANSVERSE BULKHEAD.

APPROVED BY LLOYDS 10-1-49

WELDING SYMBOLS.
SIZE OF WELD GIVEN IS LEG LENGTH Δ
 Δ DENOTES DOUBLE CONTINUOUS FILLET WELD OF LEG LENGTH Δ
 ∇ DENOTES SINGLE CONTINUOUS FILLET WELD OF LEG LENGTH Δ


WELDING TO BE IN ACCORDANCE WITH LLOYDS RULES

GIRDERS TO BE SCALLOPED
IN WAY OF BHD. PLATE SEAMS.

SCALLOPS 6" WIDE & 3" DEEP

SEE TYPICAL SKETCH ON MIDSHIP SECTION

ONE SCALLOP IN SPACE BETWEEN VERTICAL STIFFENERS

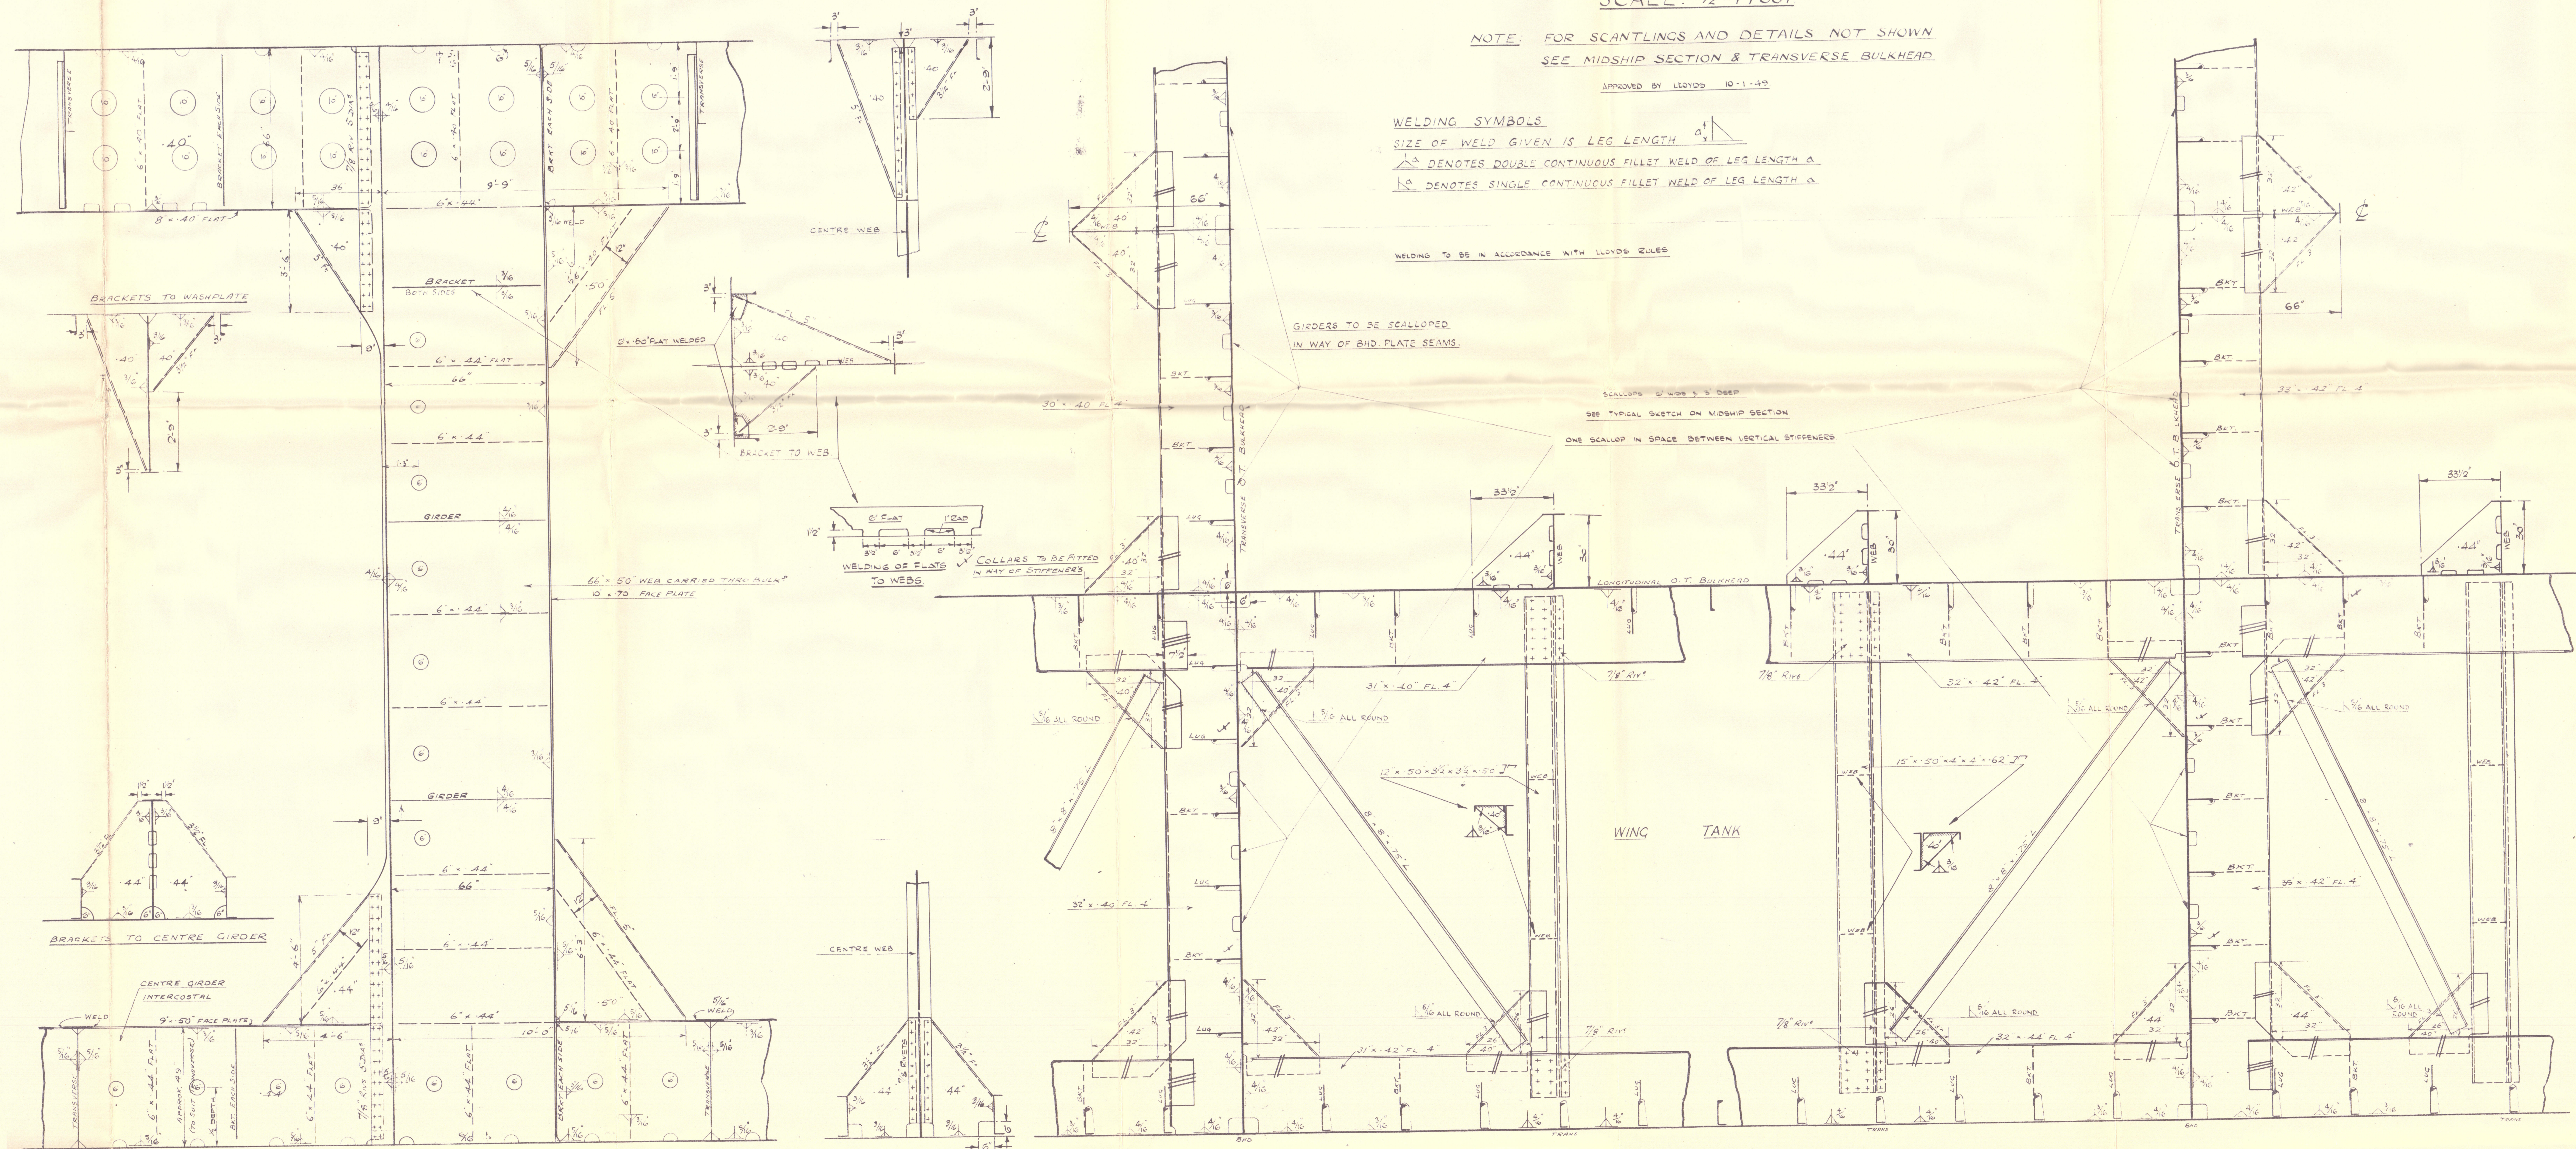


ELEVATION AT CENTRE LINE

PLAN VIEW OF UPPER GIRDER

PLAN VIEW OF LOWER GIRDER

DR. JOSEPH N. JENNINGS & CO. LTD.
21, LLOYDS AVENUE, LONDON, E.C.3.
PLAN NO. 1878-15/14 15" P. 188

BUILT BY WILLIAM DOUGLAS & SONS LTD.
SUNDERLAND.

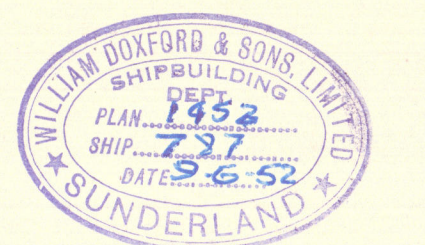

004003-004008-0151

DOXFORDS 787

3

MIDSHIP SECTION (SHEET N^o 2)

(AS FITTED)

BUNDERLAND RPT. NO. 35815 "Callise Tanganyika" ★

004003-004008-0151



© 2021

Lloyd's Register
Foundation