




PLAN AT UPPERDECK
SCALE 1:100

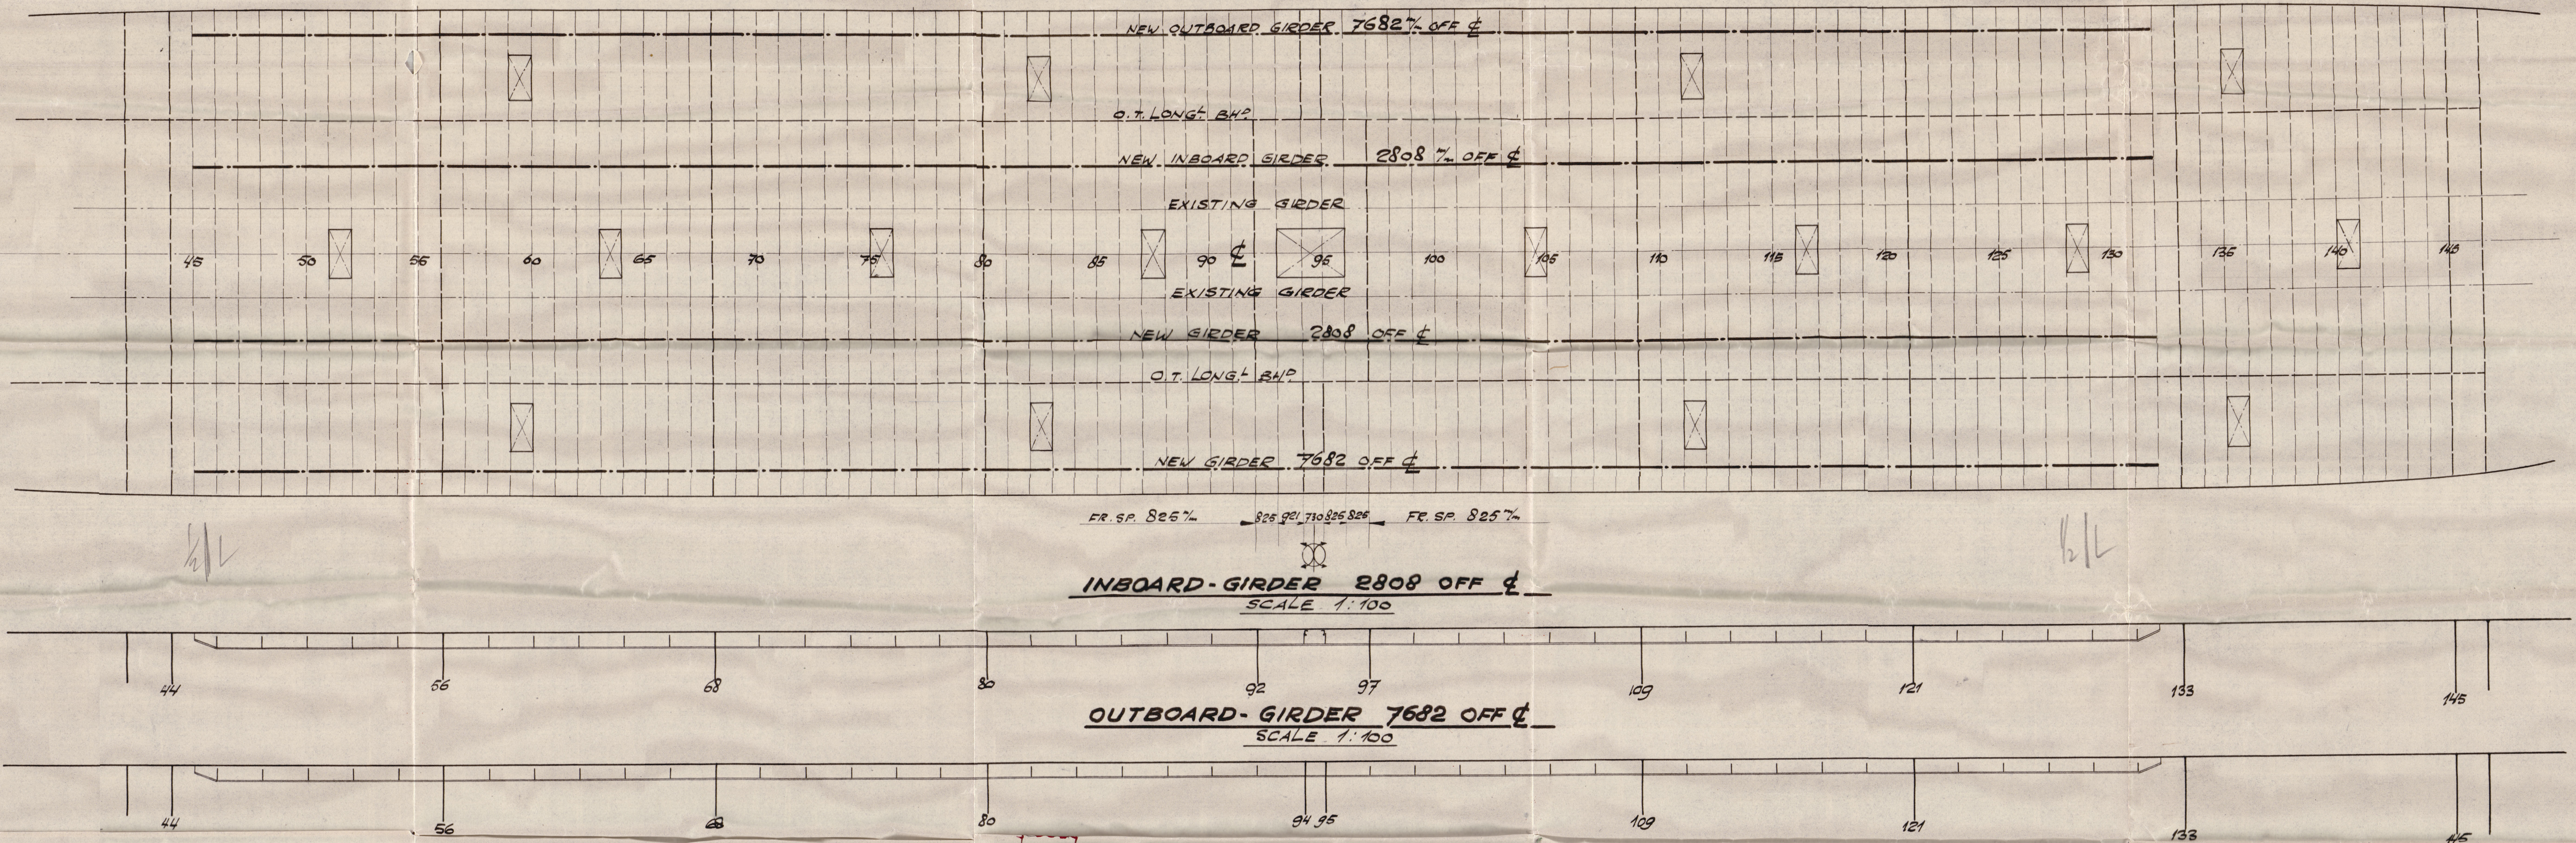


SECTION AT O.T. BHP
SCALE 1:25

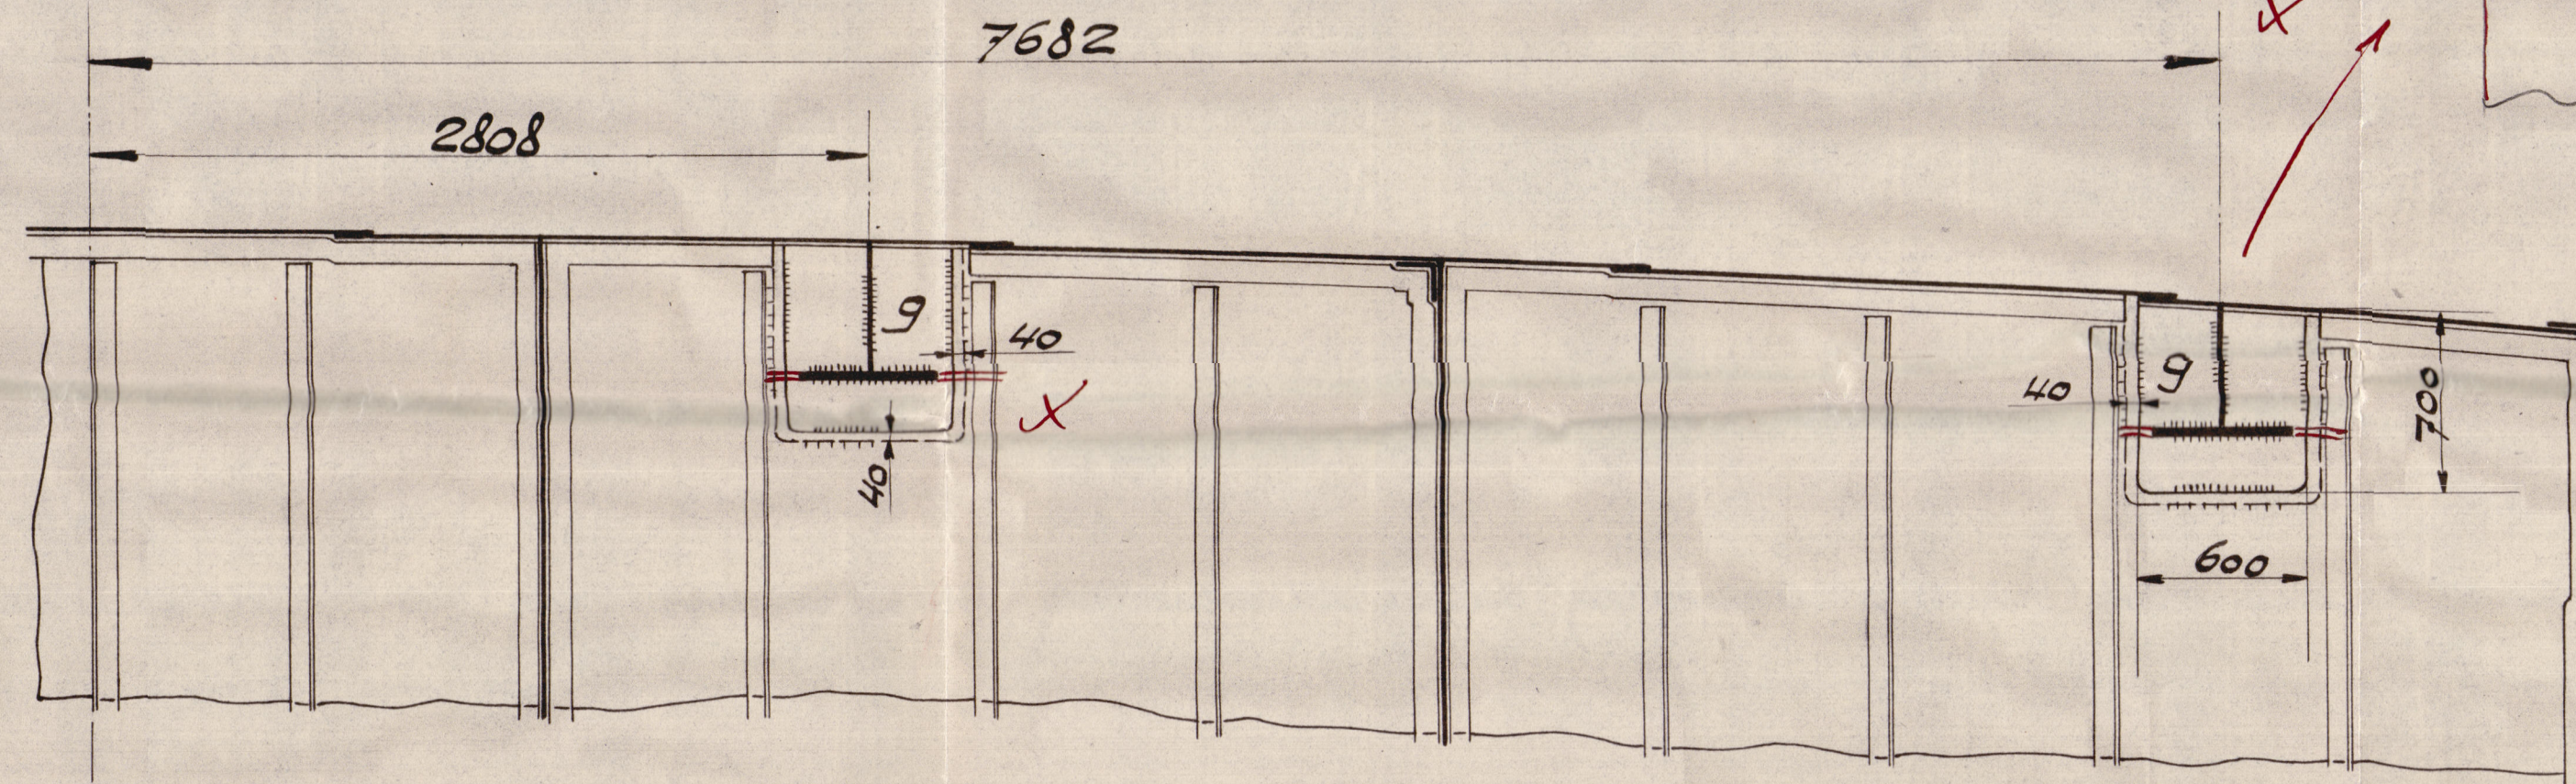


SECTION AT DECKBEAM
SCALE 1:25

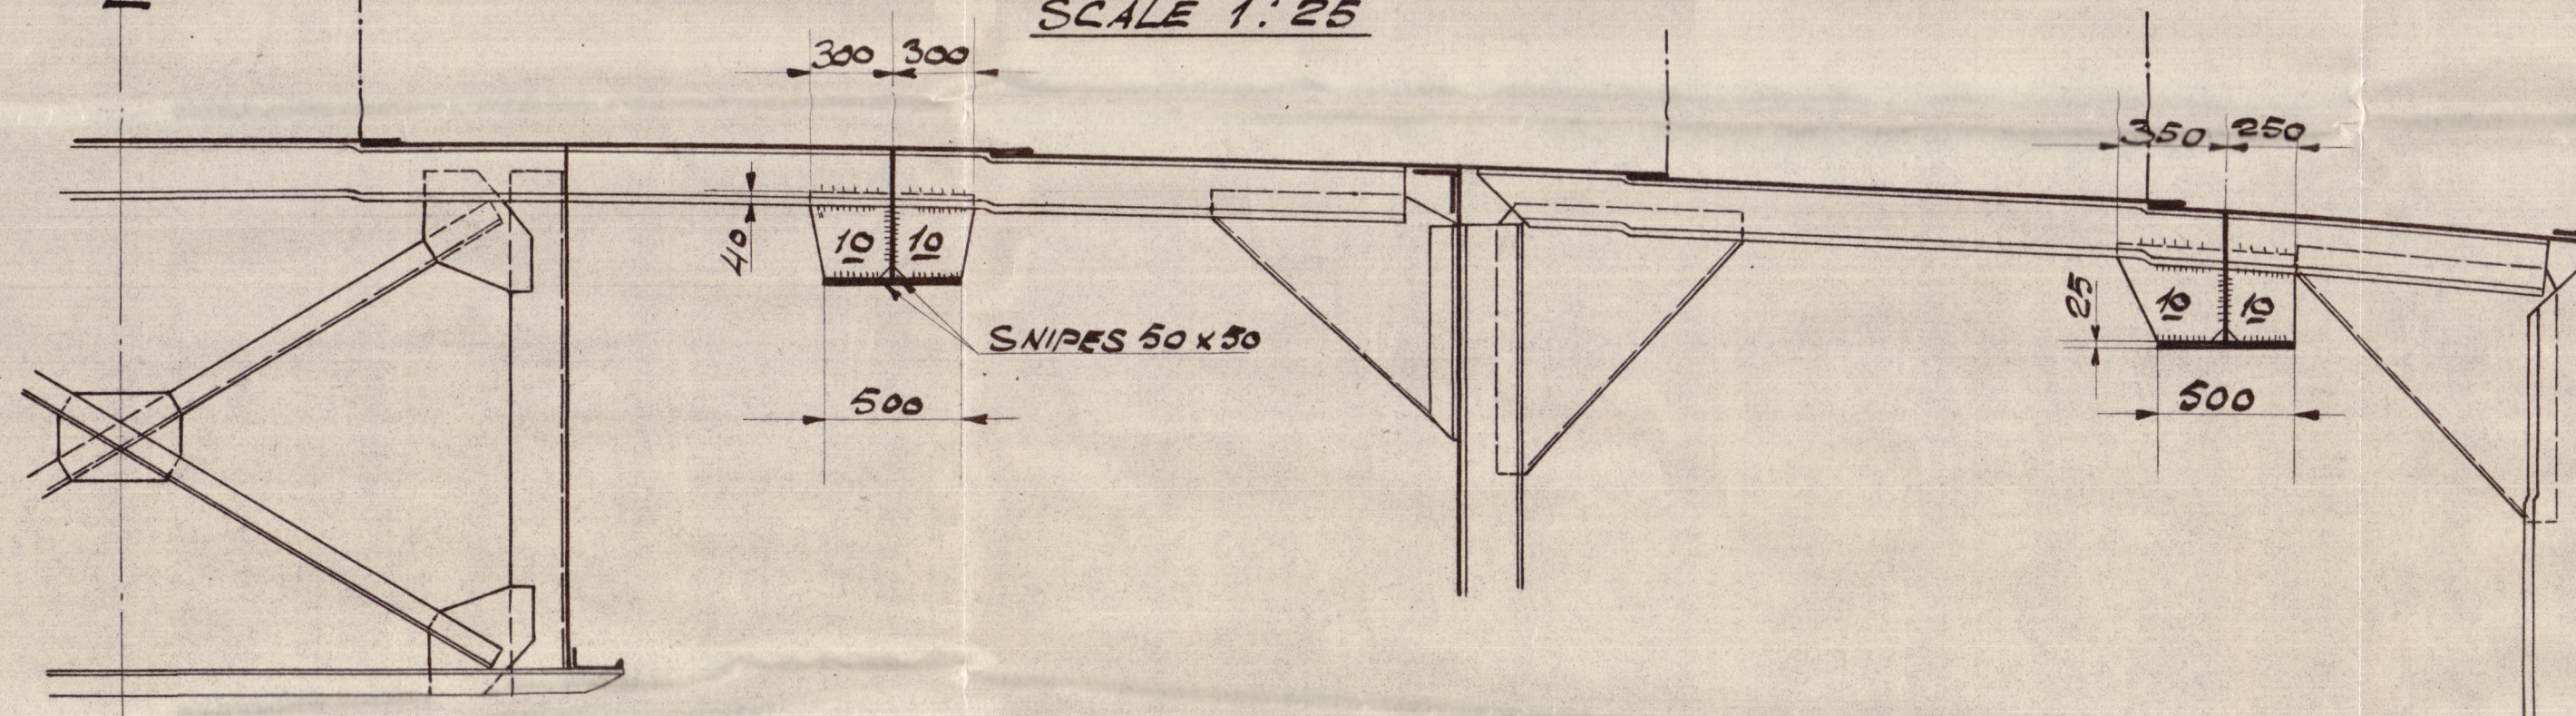

GIRDER PASSING THROUGH O.T. BHP
SCALE 1:10


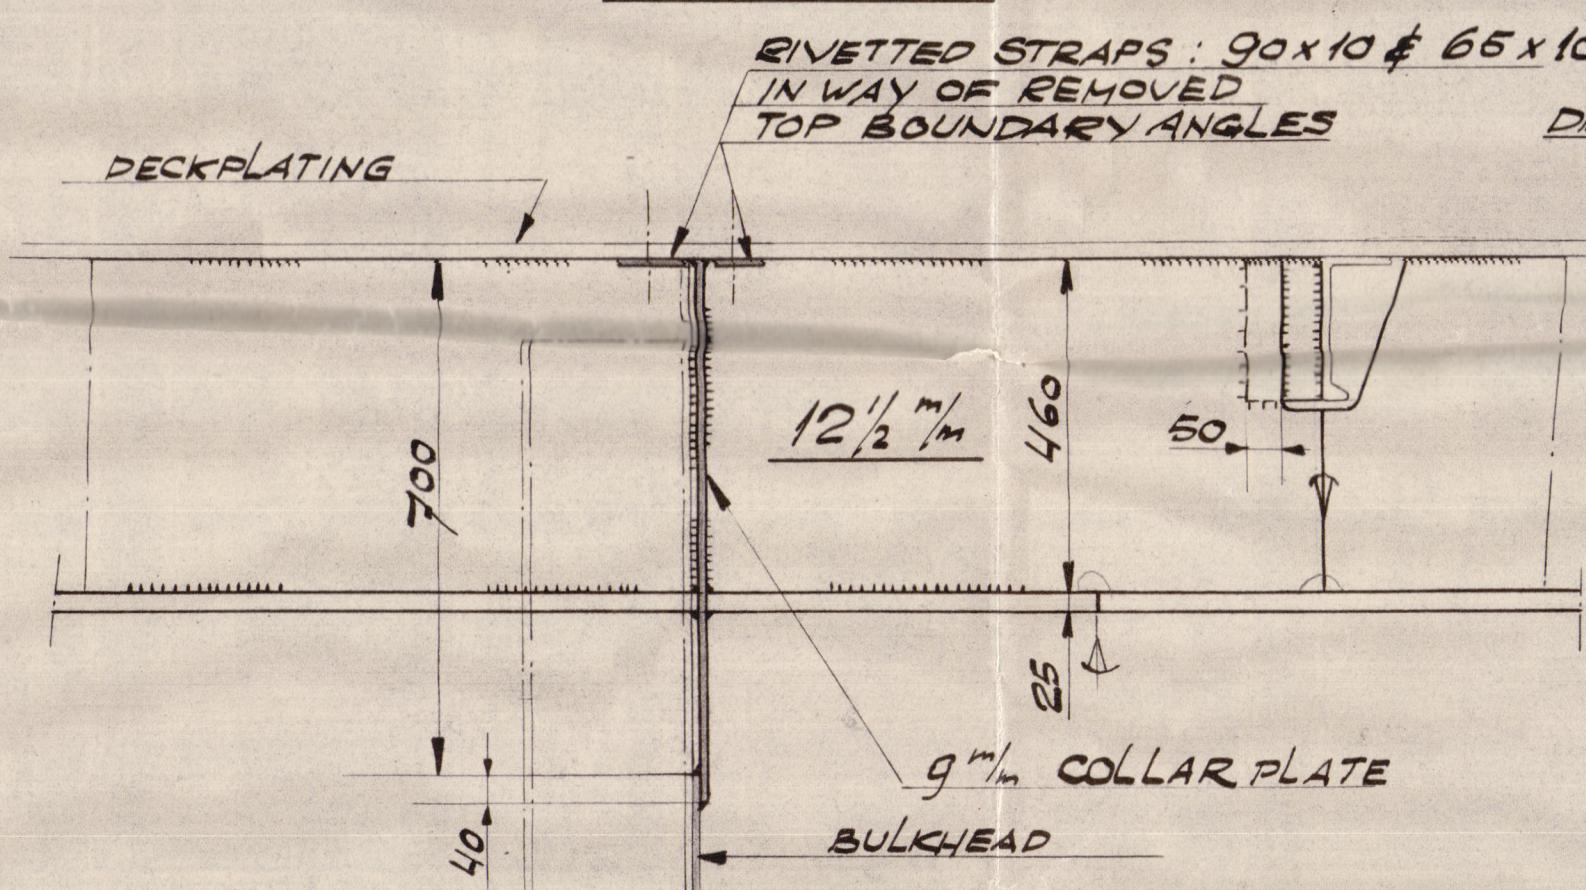


END-DETAIL
SCALE 1:10

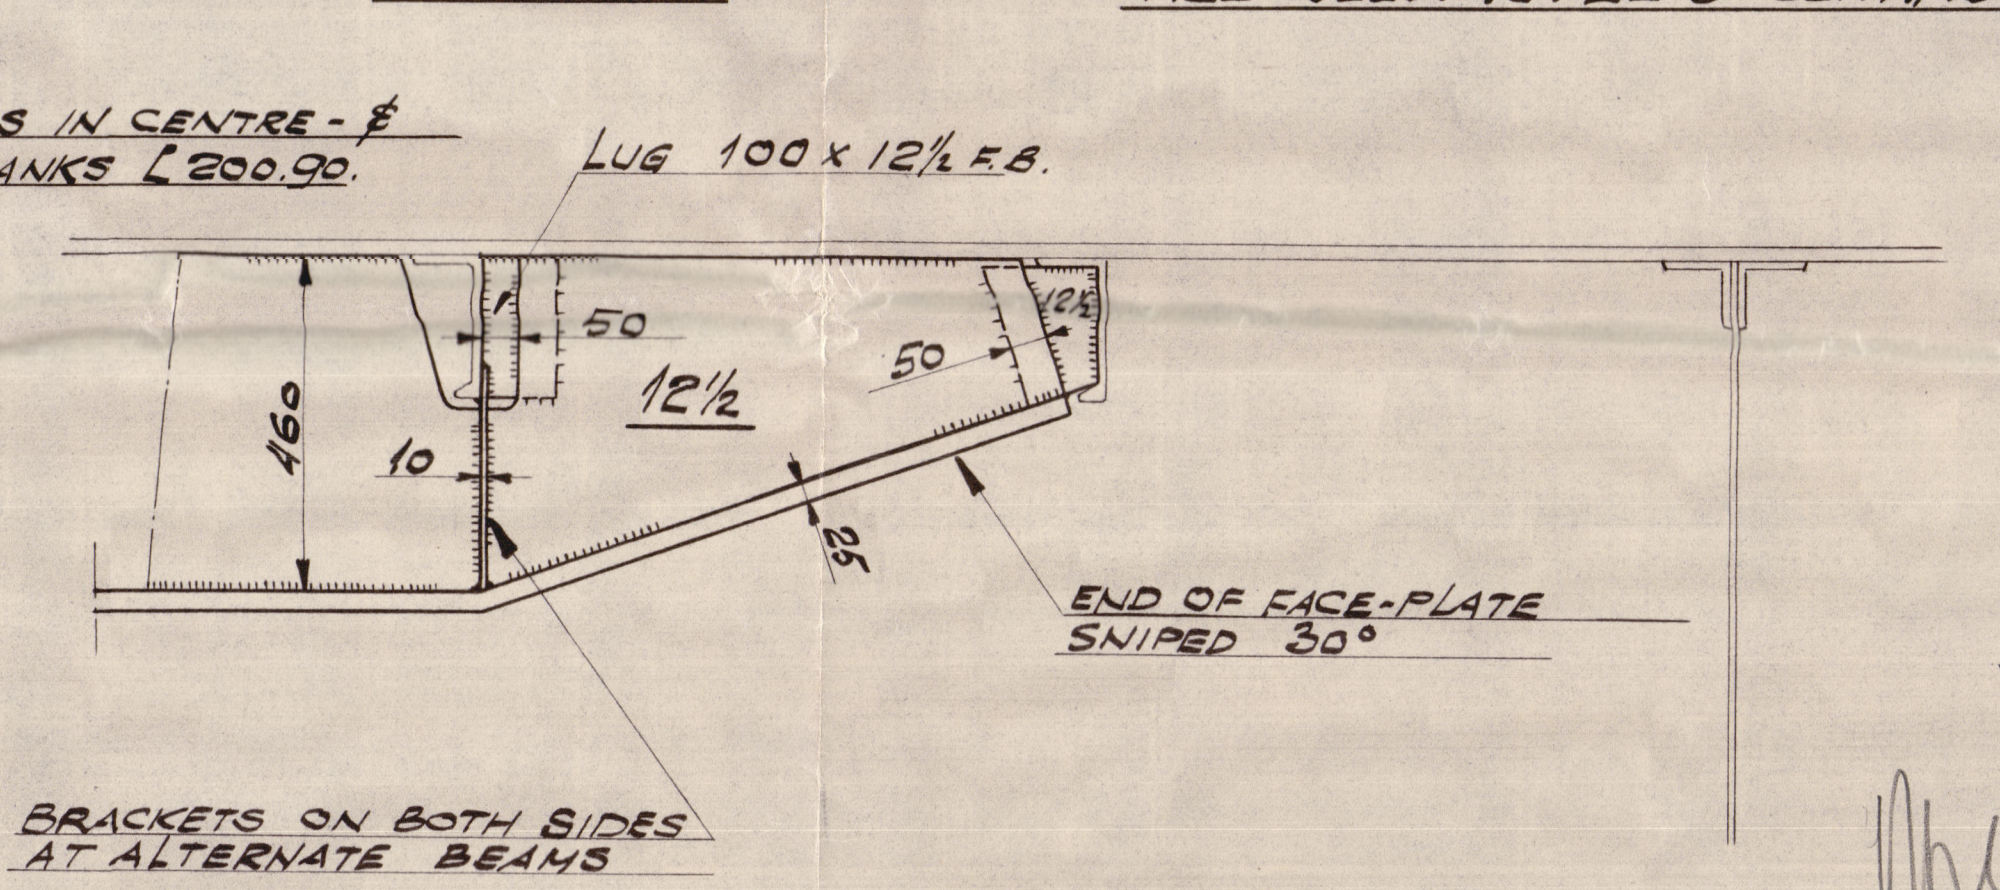

ALL WELDING: AD 5 CONTINUOUS

OUTBOARD GIRDER PASSING THRO' WASH-BHP
SCALE 1:25

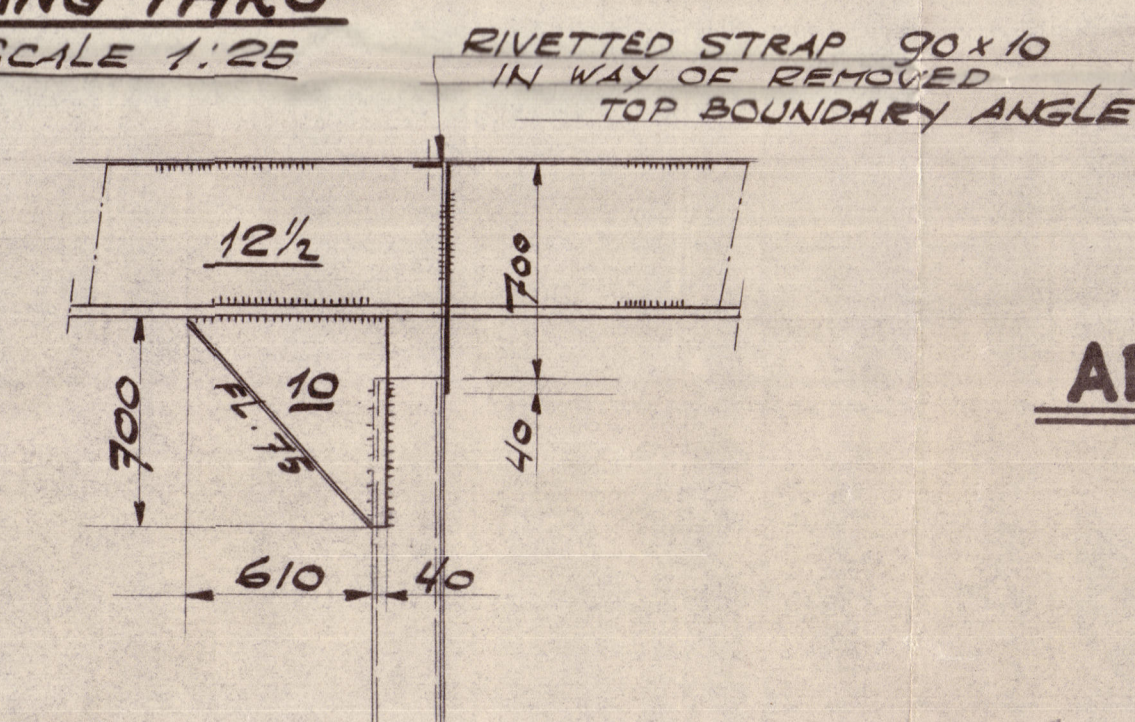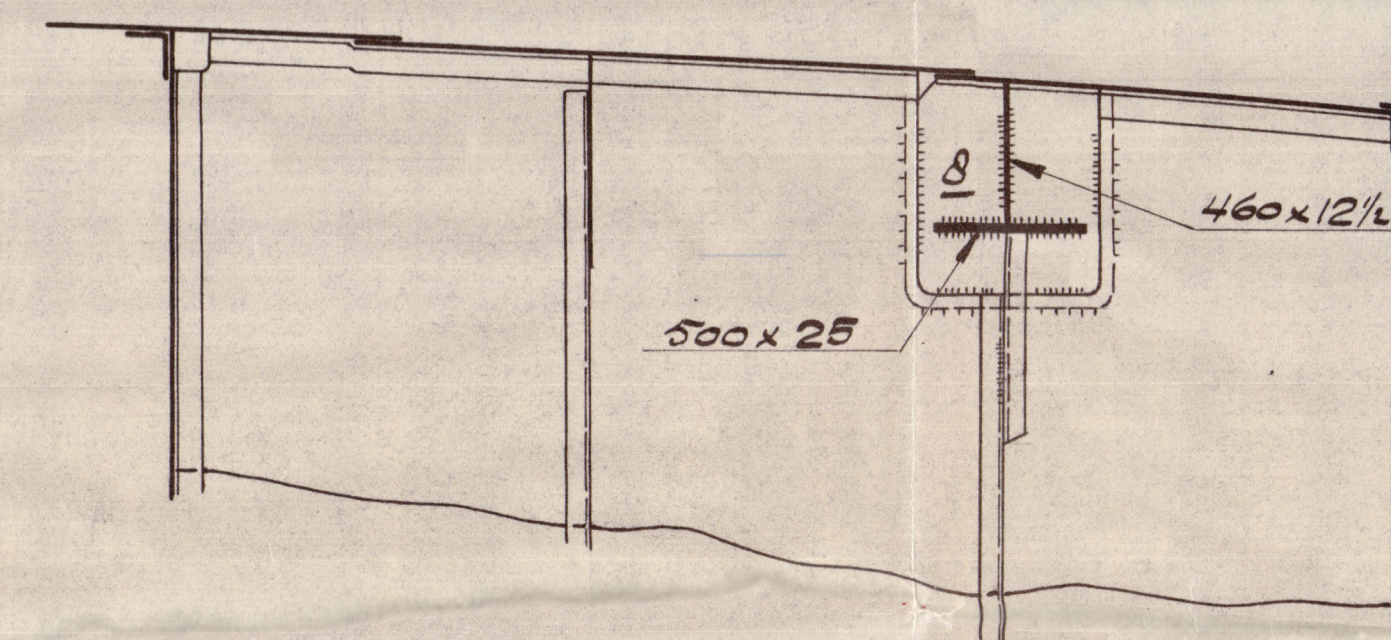

M.T. SKOTAAS

ADDITIONAL UNDER-DECK GIRDERS

SCALE 1:100, 1:25, 1:10

DRAW. S.6052

N.D.S.M. 26-5-53