


MAIN DECK

TYPICAL
SECTION

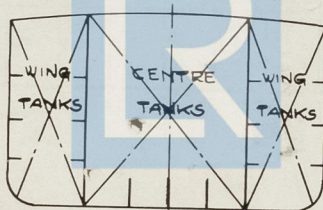

WATERBALLAST


After peak tank	244.8
Tanks in dbl. bottom S & P	152.8
Wing tanks in M. R. S & P	469.6
Deeptank fwd	464.2
Fore peak tank	112.4
Fresh water dbl B	92.4

FREEBOARD

DRAFT

FT	2192 mm.	28'
F	2363 "	28' - 0"
T	2382 "	27' - 11"
S	2553 "	27' - 4"
V	2724 "	26' - 10"
VNA	2839 "	26' - 6"

M/S SKOTAAS

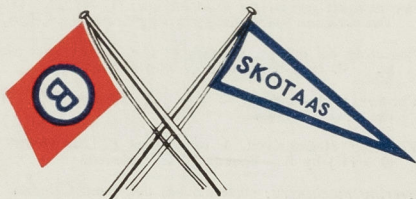

OWNERS
**SKIBSAKTIESELSKAPET NANSET
LARVIK**

MANAGER IVER BUGGE. TELEGR.: IVER, LARVIK

CLASS: LLOYD'S REGISTER  100 A 1

CARRYING PETROLEUM IN BULK

BUILT 1931 BY

THE CALEDON SHIPBUILDING AND
ENGINEERING CO. LTD. DUNDEE

FITTED OUT AND ENGINED BY
AKTIEBOLAGET GÖTAVERKEN, GÖTEBORG

YARD No. 452

004055-004061-0104