

'YARD N° 1288'

A/M.S. 1006.

SS. 'EMPIRE SHETLAND'

GENERAL ARRANGEMENT.




SCALE 1/8" = 1 FOOT.

DIMENSIONS: 190' 0" BR. x 30' 6" MLD. x 14' 0" MLD.

By J. D. M. D. (H)
G. G. Doherty
14.6.40



BOAT DECK.

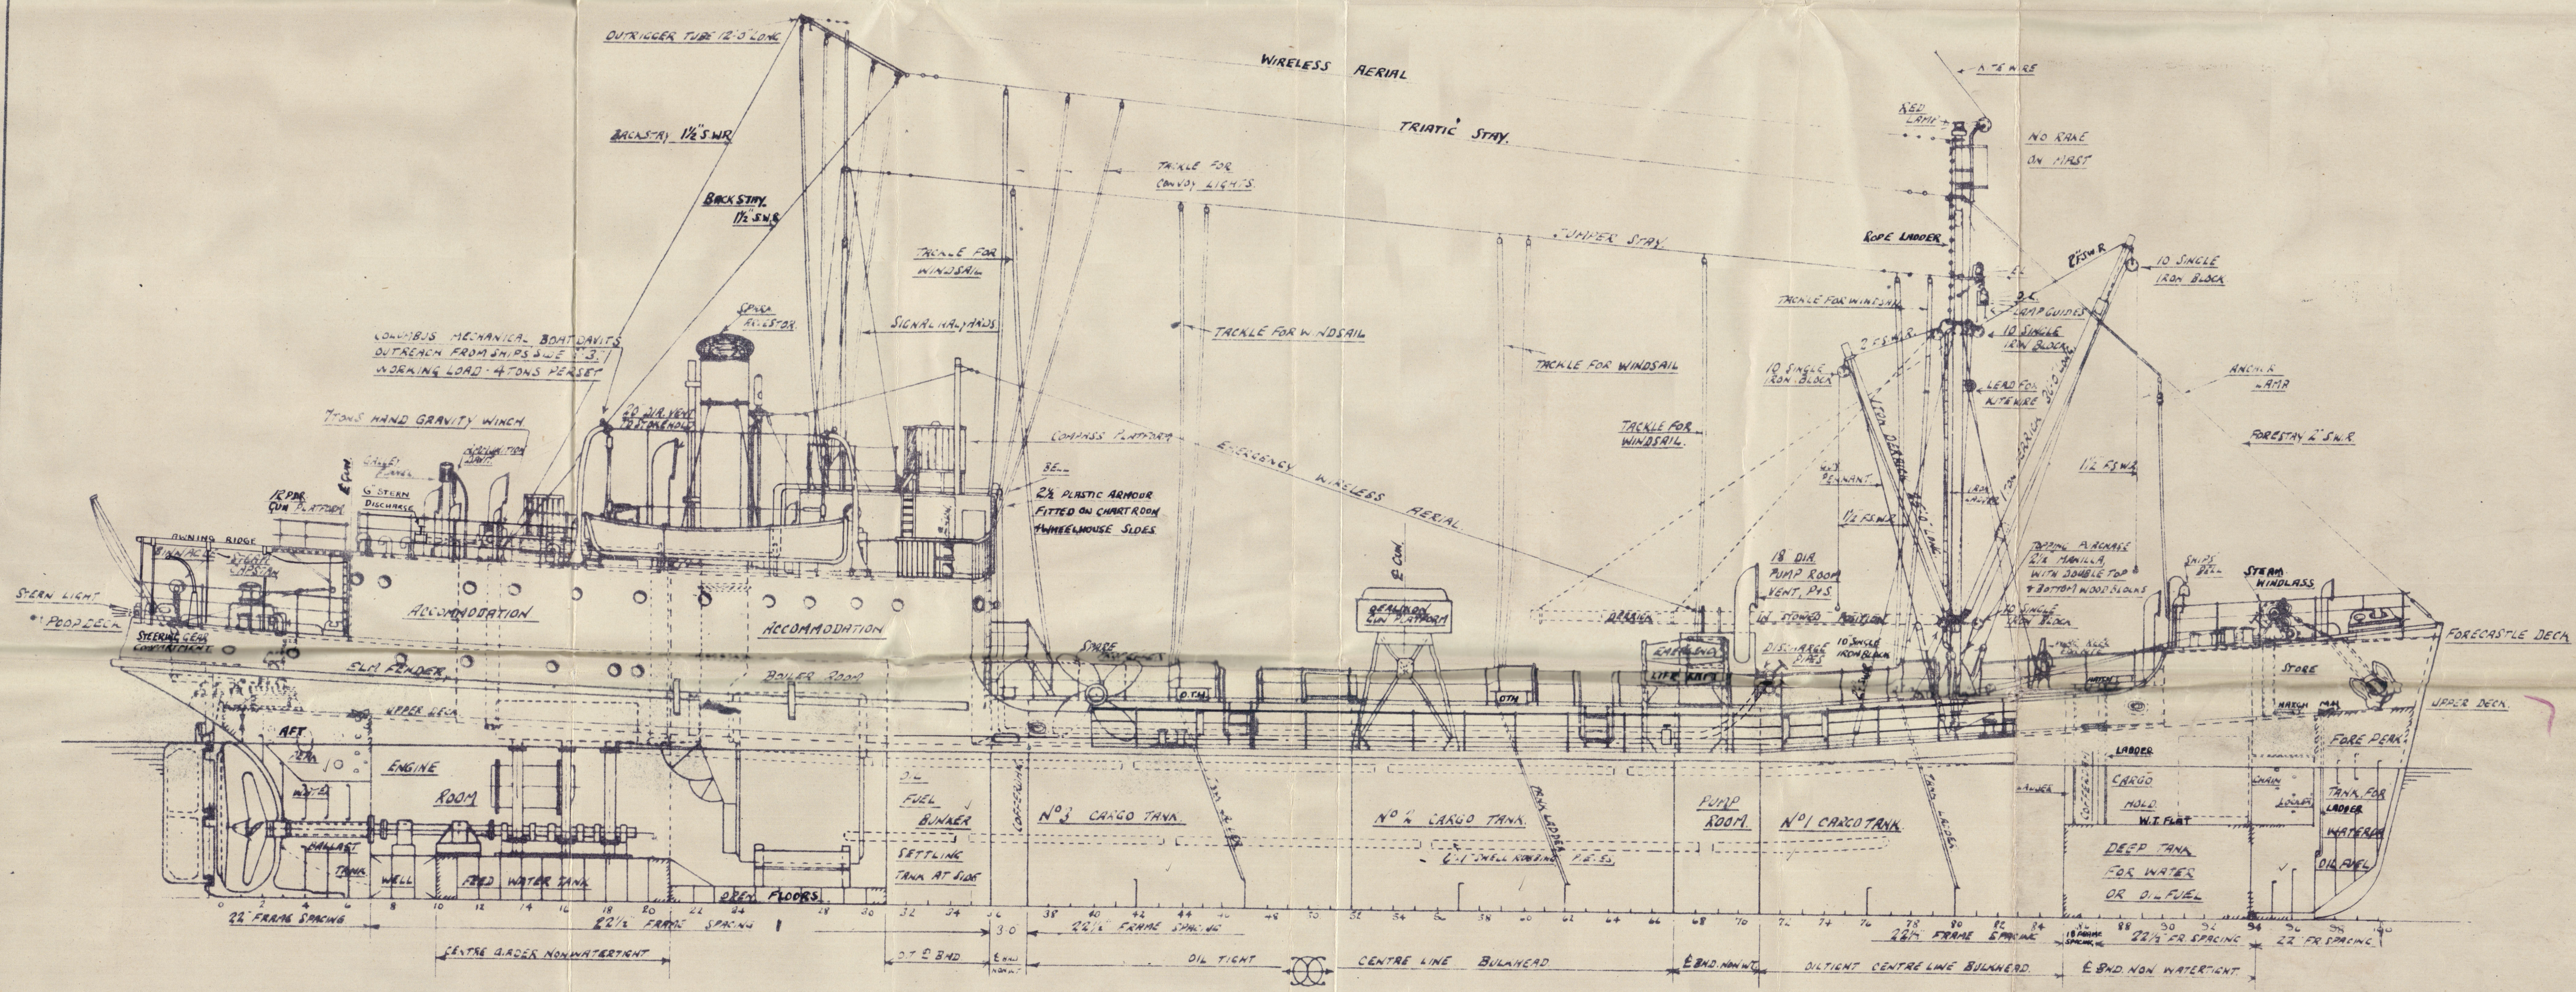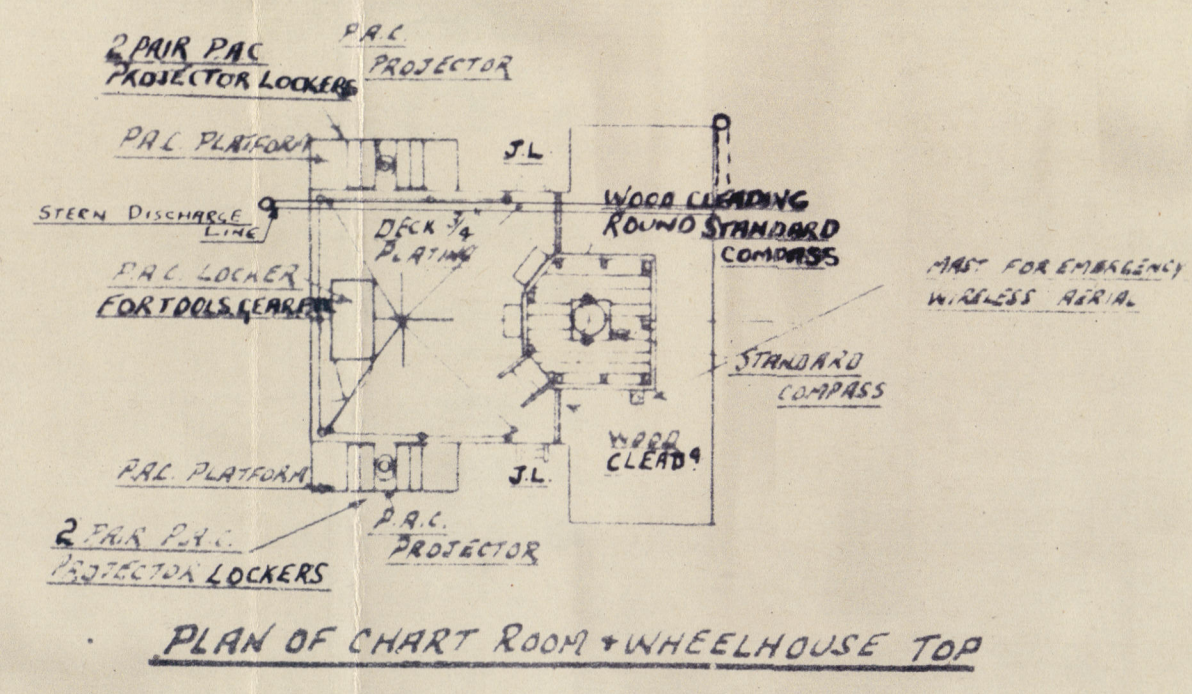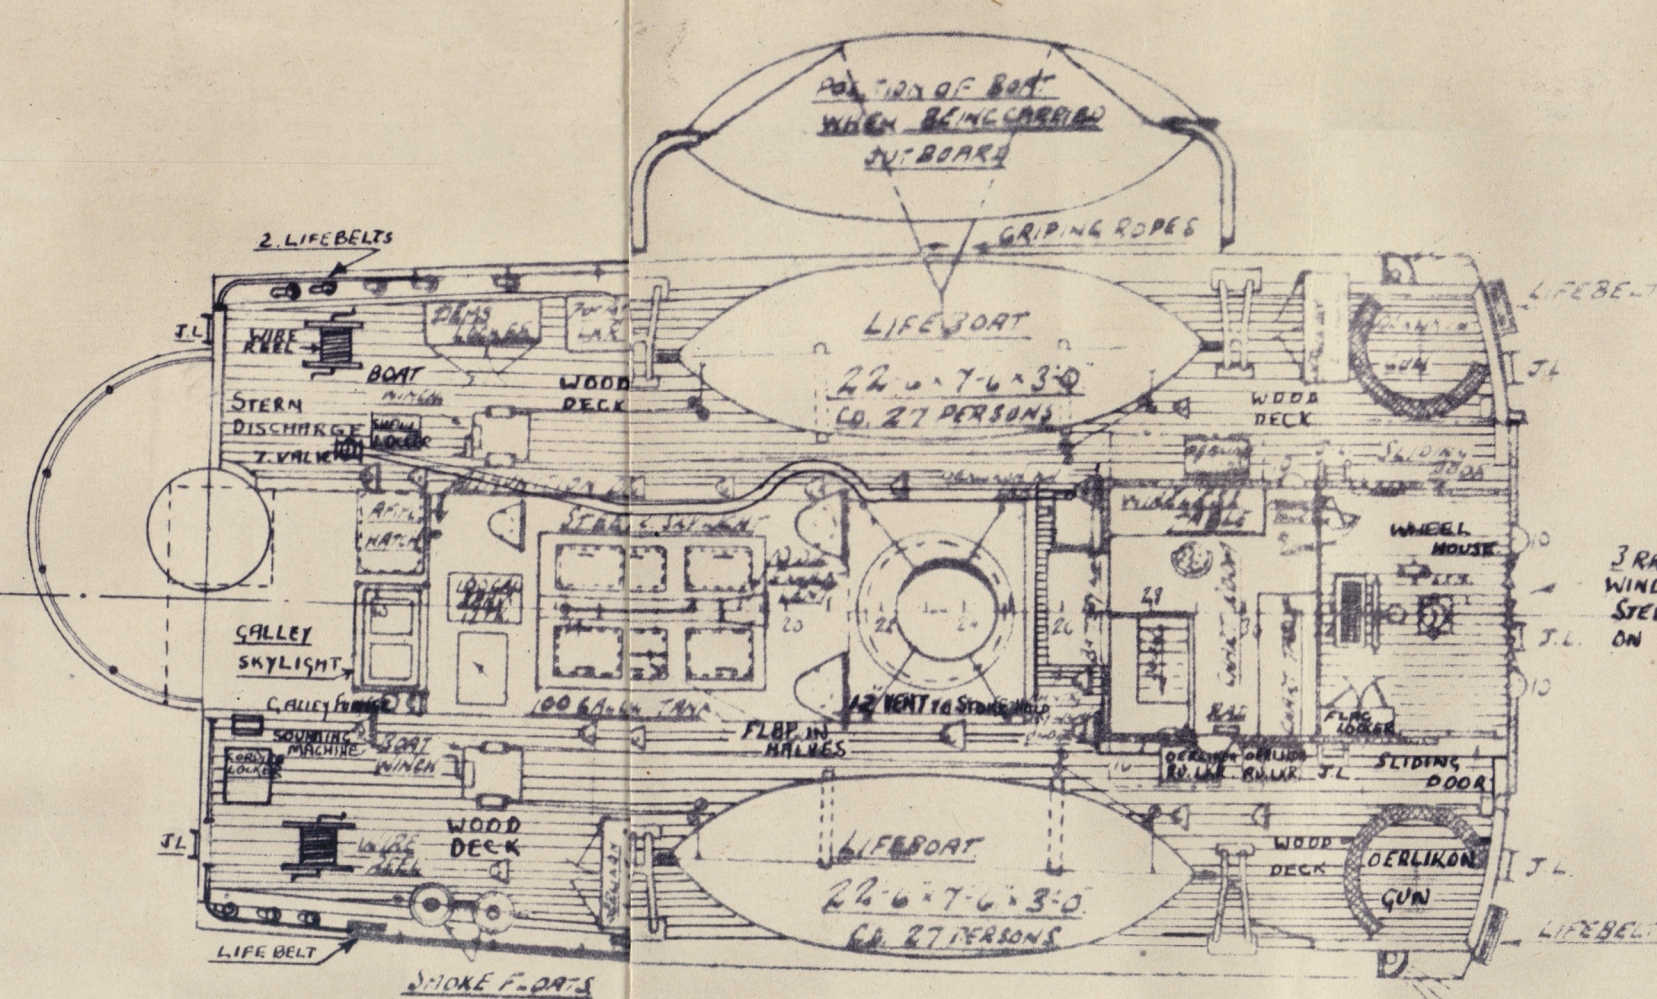


POOP DECK.

TRUNK DECK.

FORECASTLE DECK.

UPPER DECK.

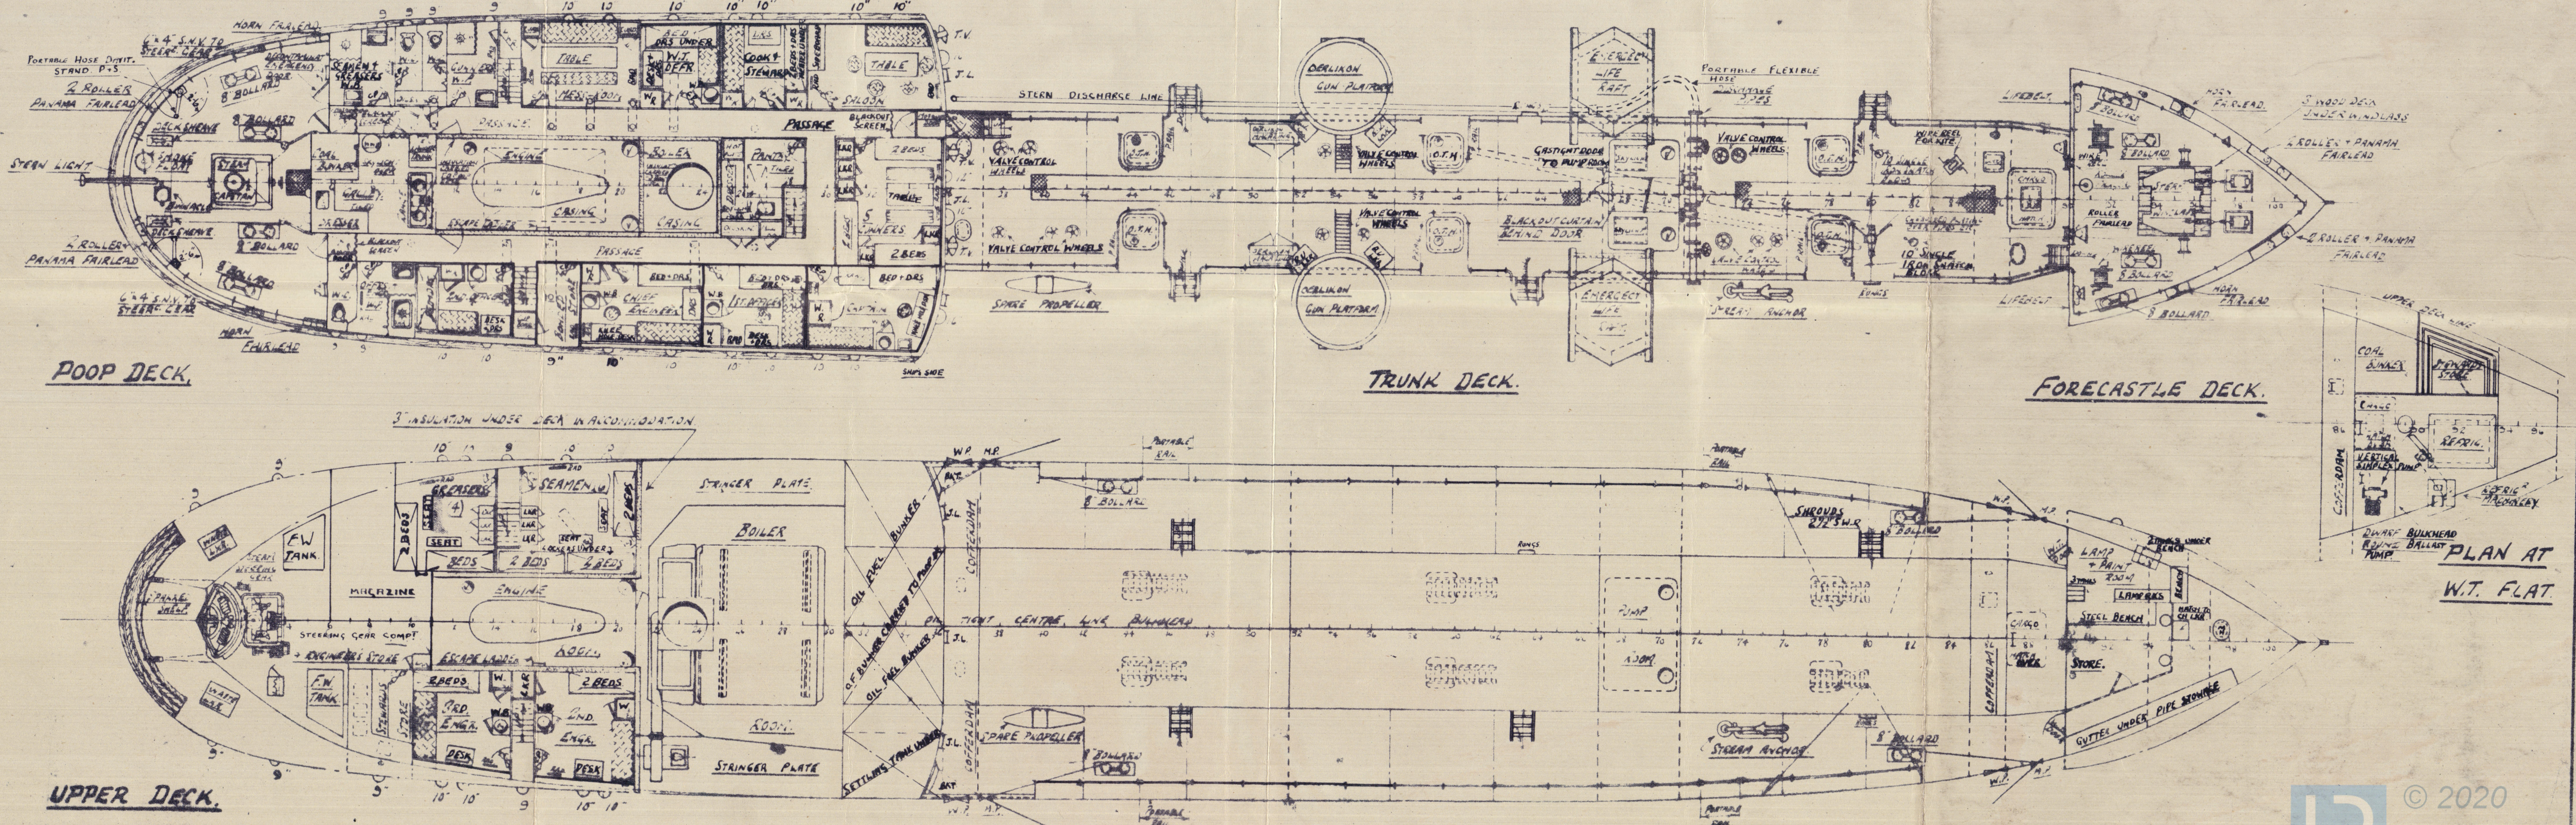

PLAN AT
W.T. FLAT