

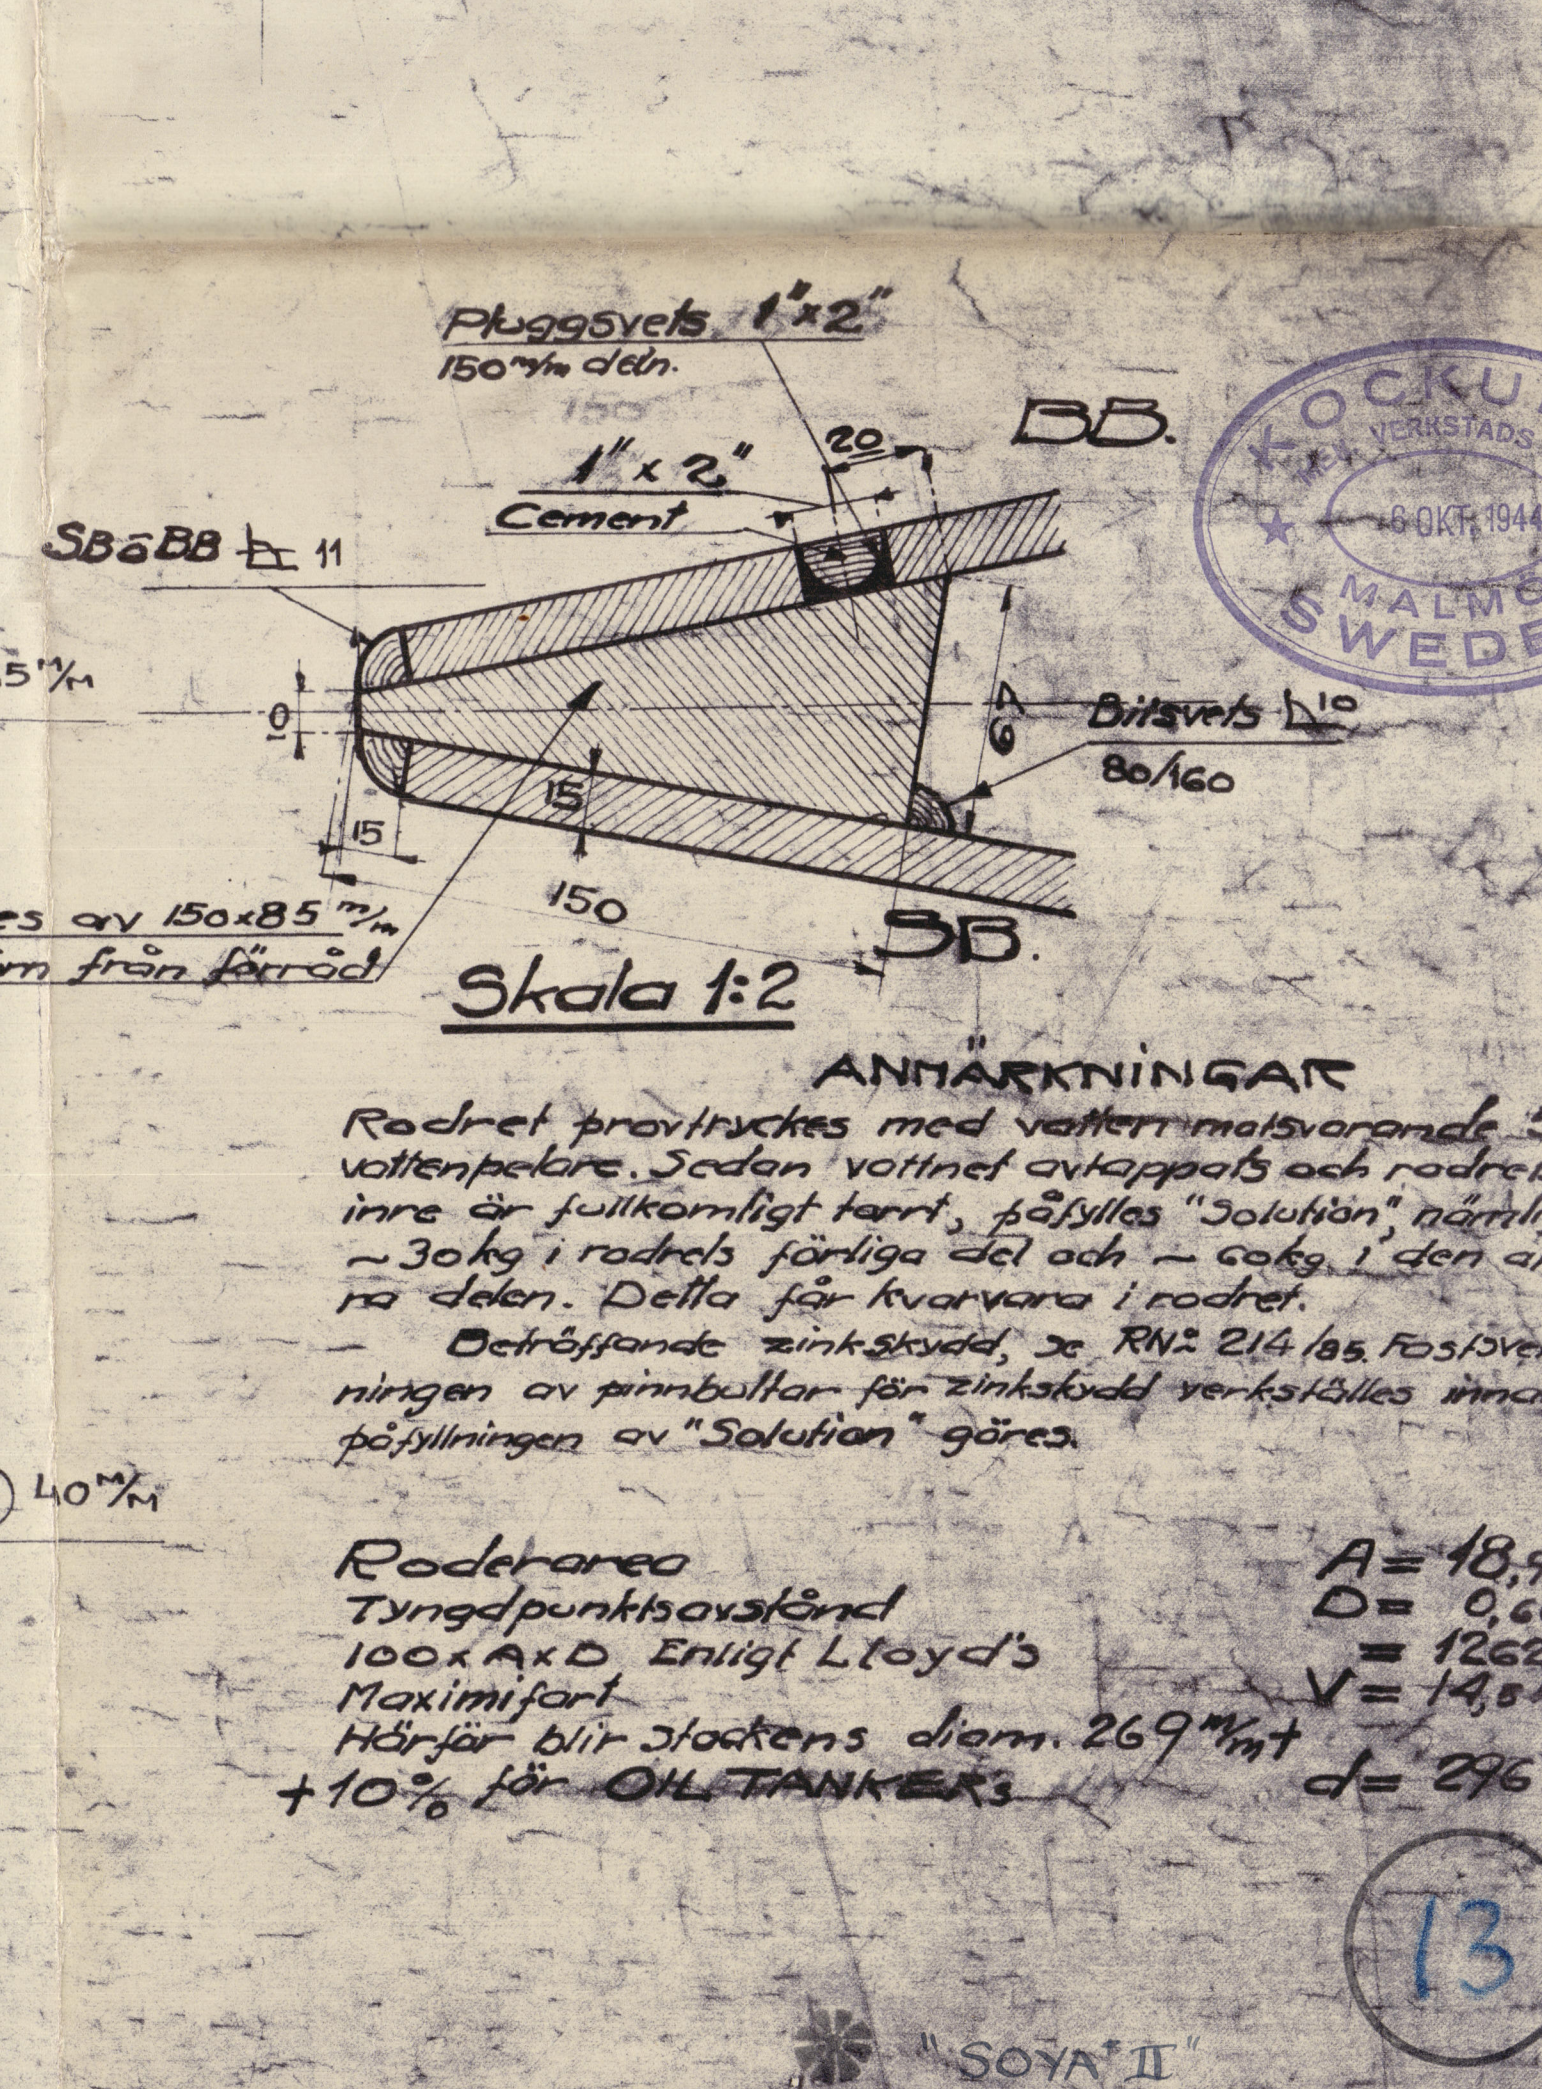


Material	Mod. N°	Antal	Benämning	Material	Volym	Römaterial
A	1	1	Hjertstock	5m 3/4"		
B	1	1	Kopplingslänk	5m 3/4"		
C	1	1	Övre roderlager	5m 3/4"		
D	1	1	Undre	5m 3/4"		
E	6	6	3/8" passbultar	3/8"		
F	6	6	3/8" muttrar	3/8"		
G	1	1	Släppring 63x19	63x19		
H	6	6	3/4" x 38mm 6-h. skruv	3/4" x 38mm		
I	4	4	1 1/2" x 20mm 6-h. skruv	1 1/2" x 20mm		
J	6	6	Skruvhövar 50x18mm	50x18mm		
K	1	1	Kil 90x30x523mm	90x30x523mm		
L	10	10	Ribbor till övre lager	58x24x735mm		
M	10	10	undre	58x24x735mm		
N	6	6	Skruvhövar 95x5x5"	95x5x5"		

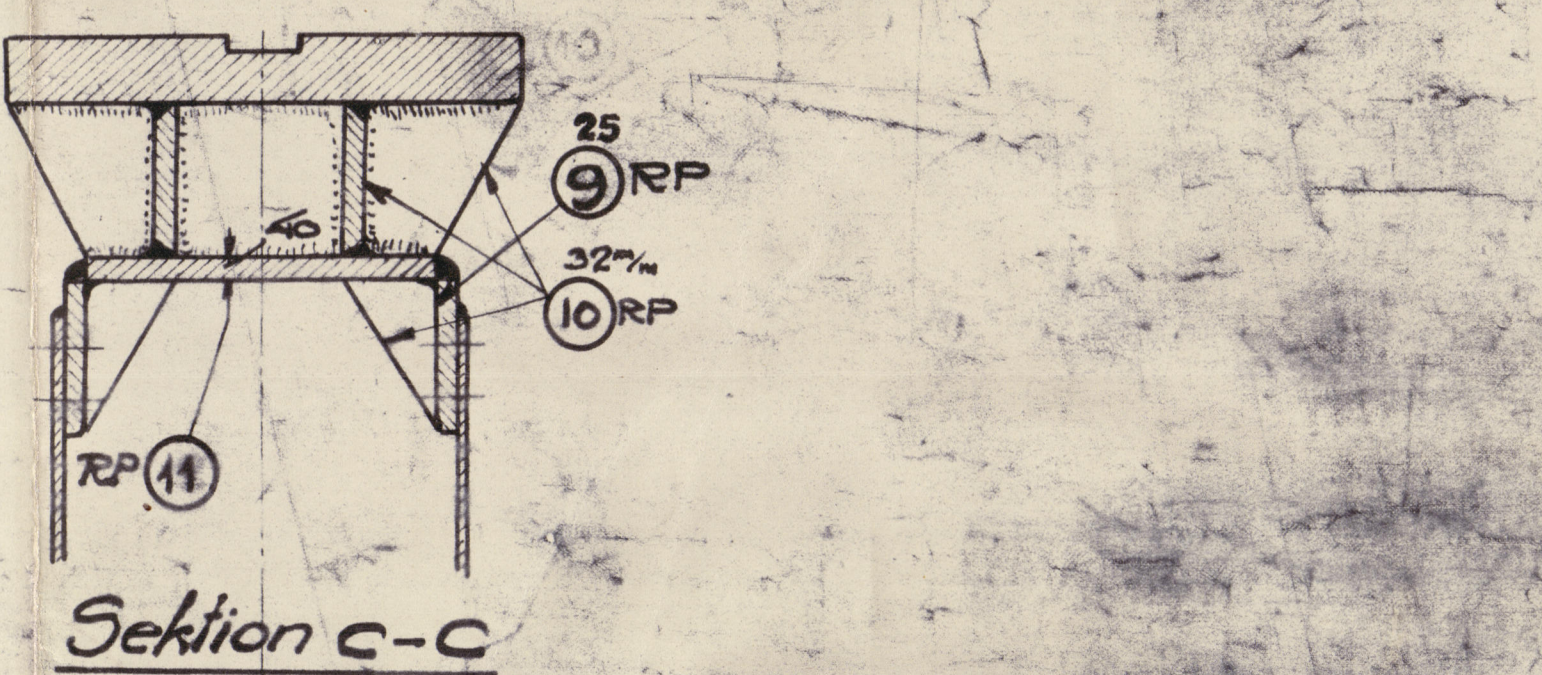

Klass	Fart	Dist	Antal	Benämning	Material	Volym	Römaterial
L	213	213	1	Hjertstock	5m 3/4"		
L	214	214	1	Kopplingslänk	5m 3/4"		
L	215	215	1	Övre roderlager	5m 3/4"		
L	216	216	1	Undre	5m 3/4"		
L	217	217	6	3/8" passbultar	3/8"		
L	218	218	6	3/8" muttrar	3/8"		
L	219	219	1	Släppring 63x19	63x19		
L	220	220	6	3/4" x 38mm 6-h. skruv	3/4" x 38mm		
L	221	221	4	1 1/2" x 20mm 6-h. skruv	1 1/2" x 20mm		
L	222	222	6	Skruvhövar 50x18mm	50x18mm		
L	223	223	1	Kil 90x30x523mm	90x30x523mm		
L	224	224	10	Ribbor till övre lager	58x24x735mm		
L	225	225	10	undre	58x24x735mm		
L	226	226	6	Skruvhövar 95x5x5"	95x5x5"		

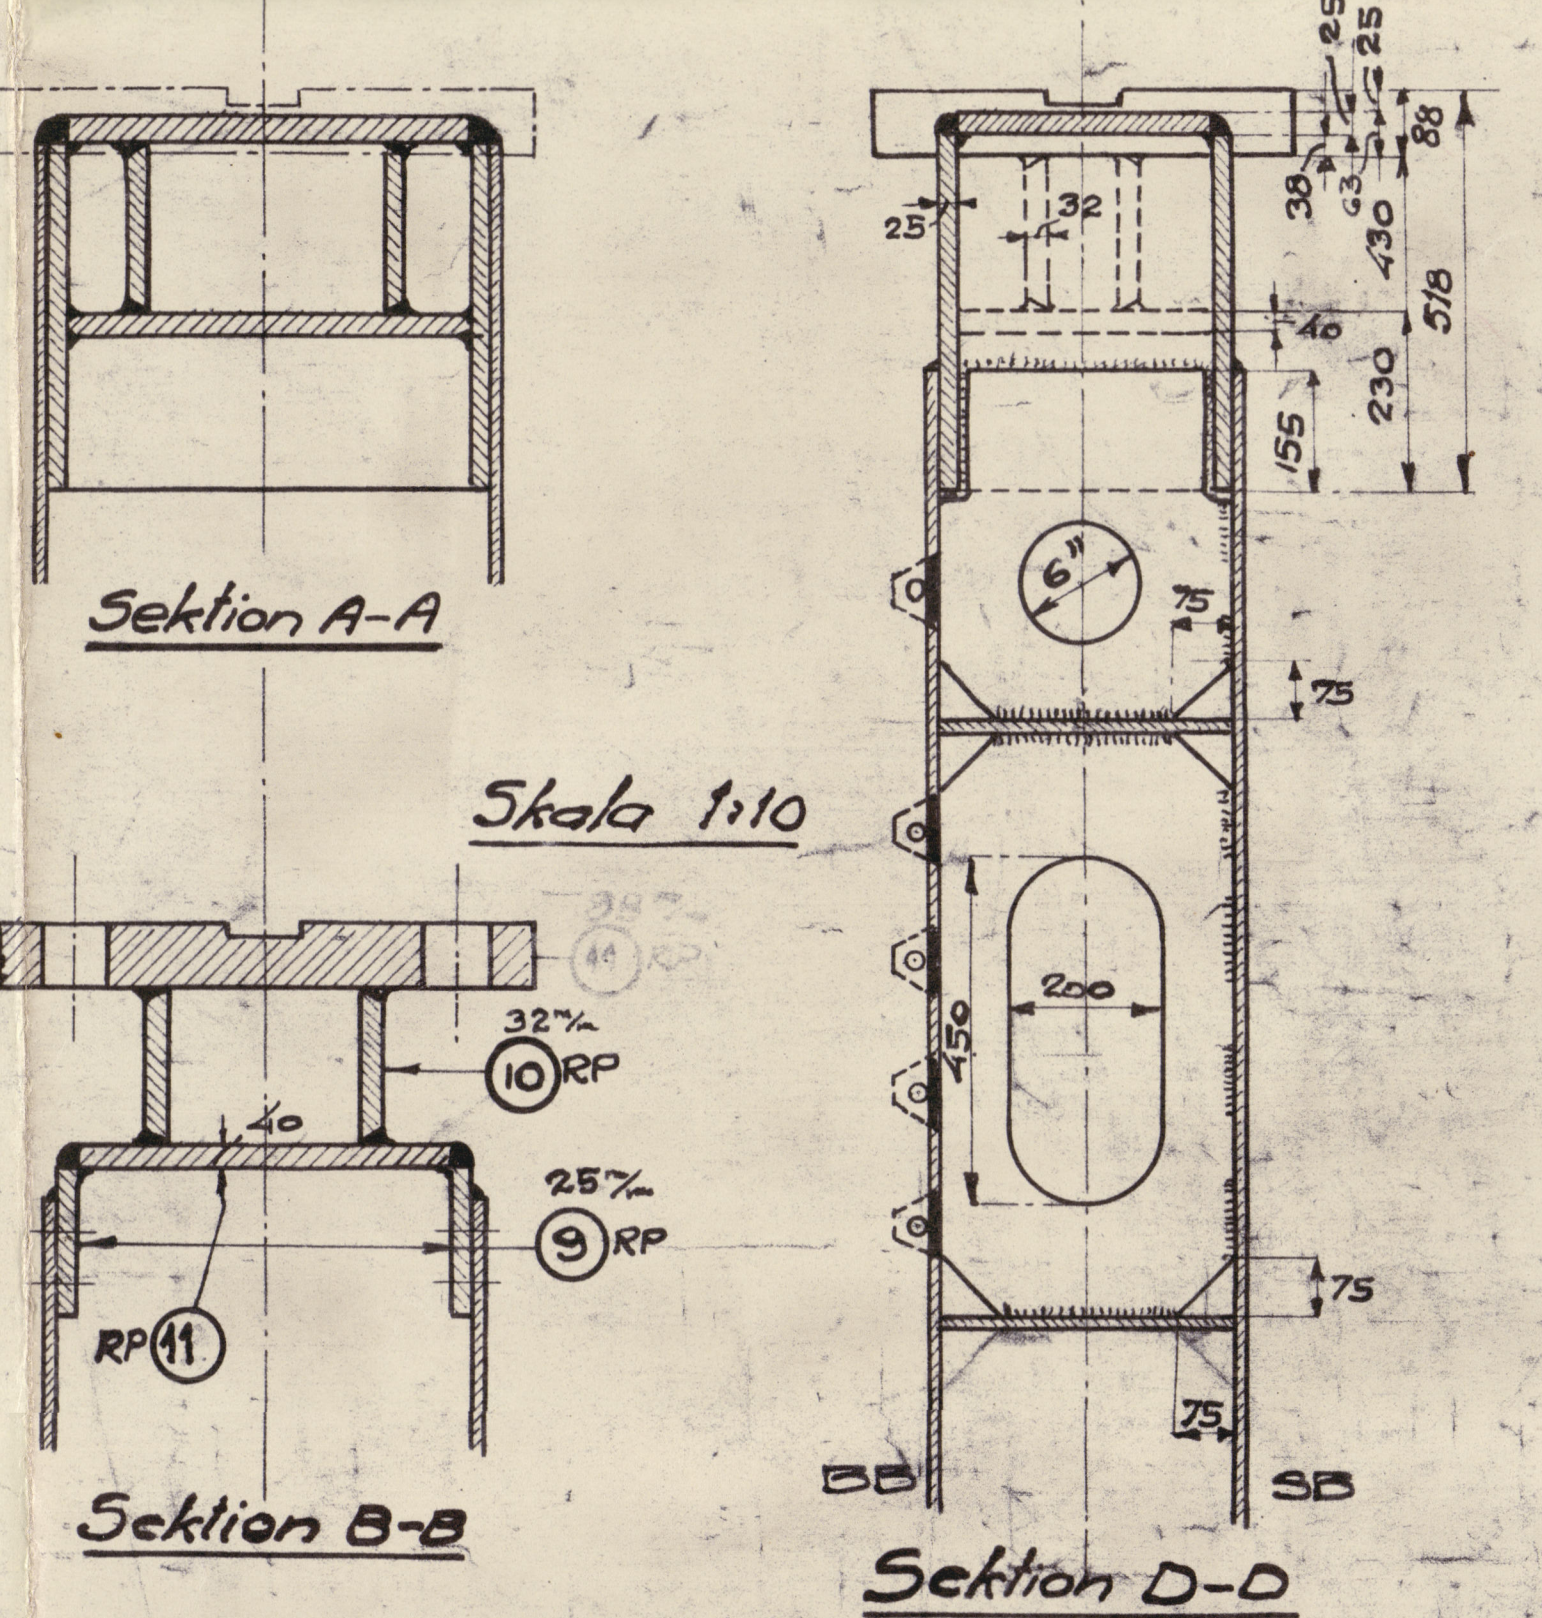

13