

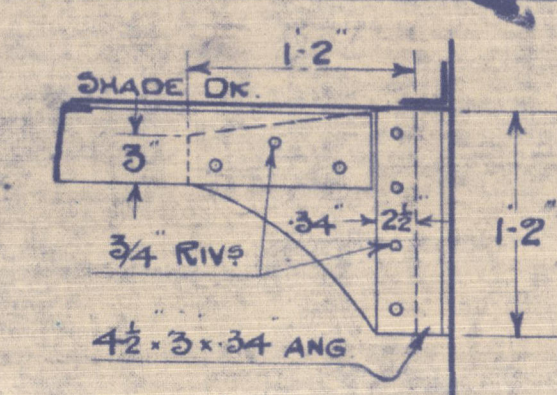


SHADE DK. FRAME BKT. WHERE NO BEAM.
ON FR. N° 33 P. & S.
SHADE DK. BEAM KNEE WHERE NO FRAME
ON FR. 4, 32, 34, & 68 P. & S.

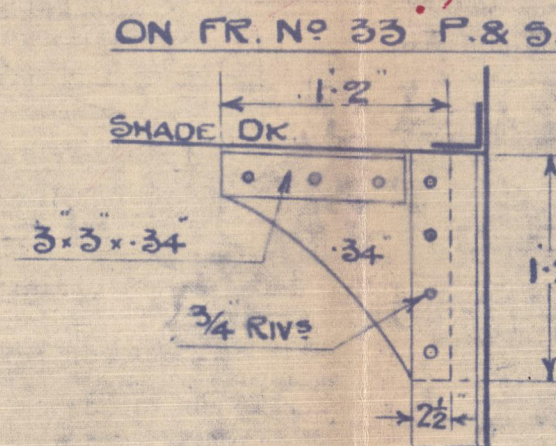


MAIN DECK BEAM KNEES
TO 7' B.A. BEAM
SCALE 1" = 1 FOOT

SCALE 1" = 1 FOOT

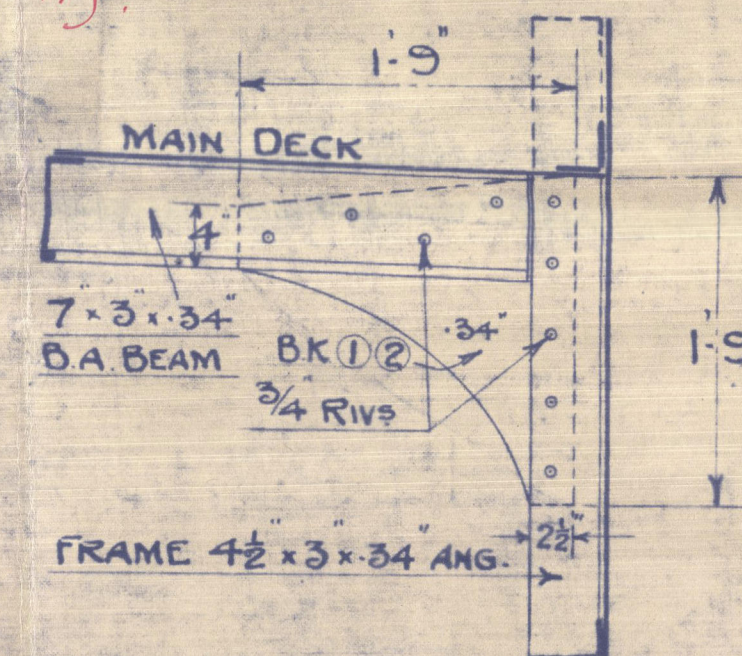


BEAM KNEE & FRAME BRACKET
IN WAY OF FORE PEAK
W.T. BMD. 75 WITH TOP BRACKET ONLY
SCALE 1" = 1 FOOT

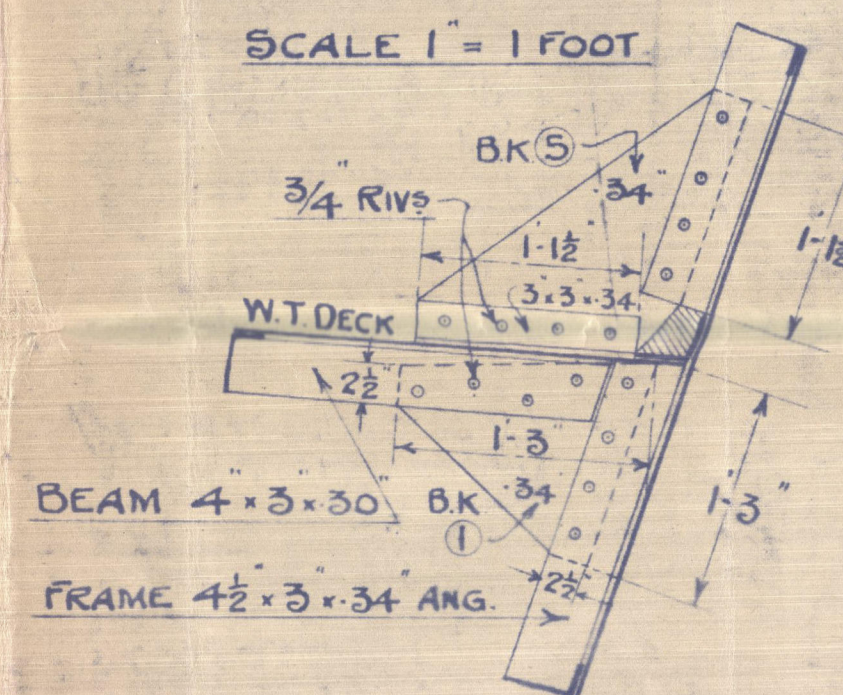

POSITION	DIAM.	SPACING
FRAMES TO SHELL IN WAY OF O.F. BUNKER	5/8"	32"
IN AFT PEAK	5/8"	32"
FROM FR. 64 FORWARD	5/8"	32"
BELOW .36	3/8"	48"
ABOVE .36	3/8"	54"
W.T. BMD. BAR TO SHELL	3/4"	34"
5/8"	34"	34"
O.T.	3/4"	34"
9/8"	34"	34"


BEAM KNEE & FRAME BRKT.

AT TUNNEL RECESS TOP
SCALE 1" = 1 FOOT

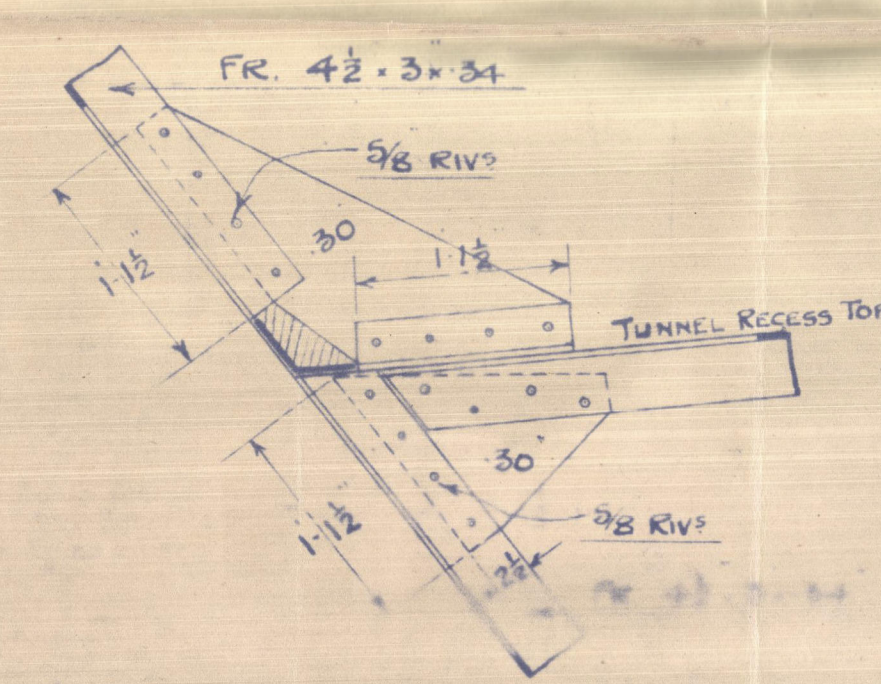


BEAM KNEE & FRAME BRKT.


AT FRAME N° 3 P. & S.
SCALE 1" = 1 FOOT

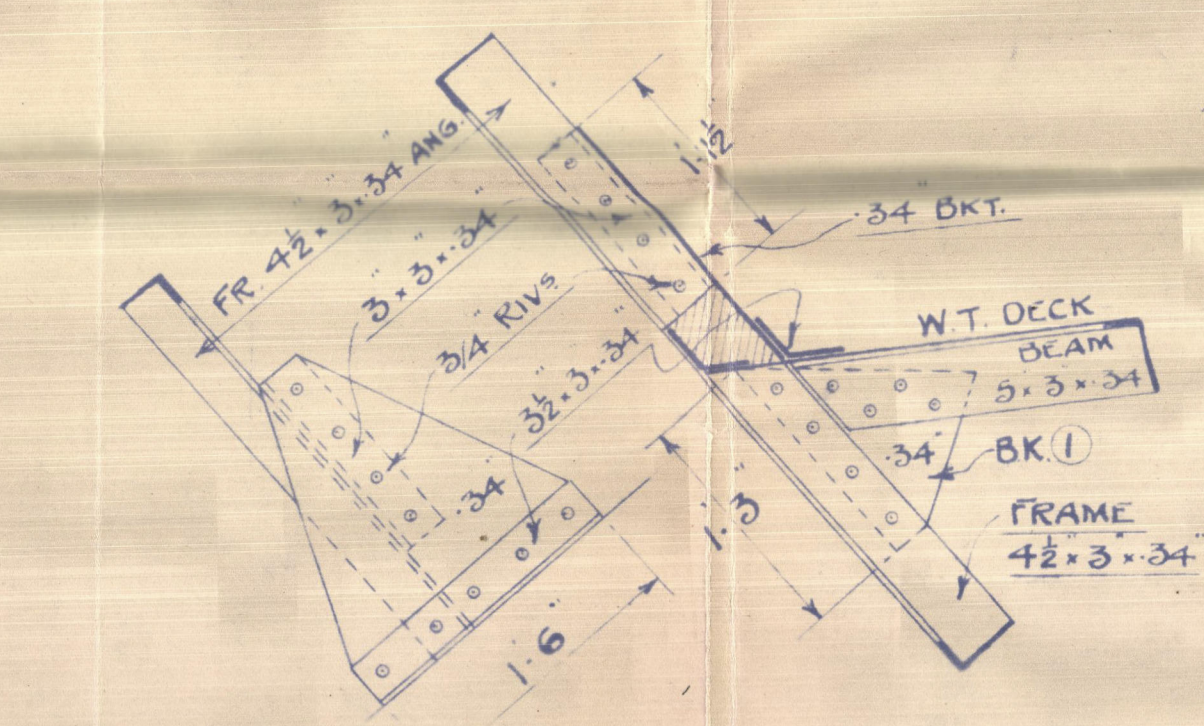

BEAM KNEE & FR. BRKT. AT AFT PEAK
ON FRAME N° 1, 5, & 6. PORT & STARO
W.T. BMD. 6 WITH TOP BRACKET ONLY.
SCALE 1" = 1 FOOT

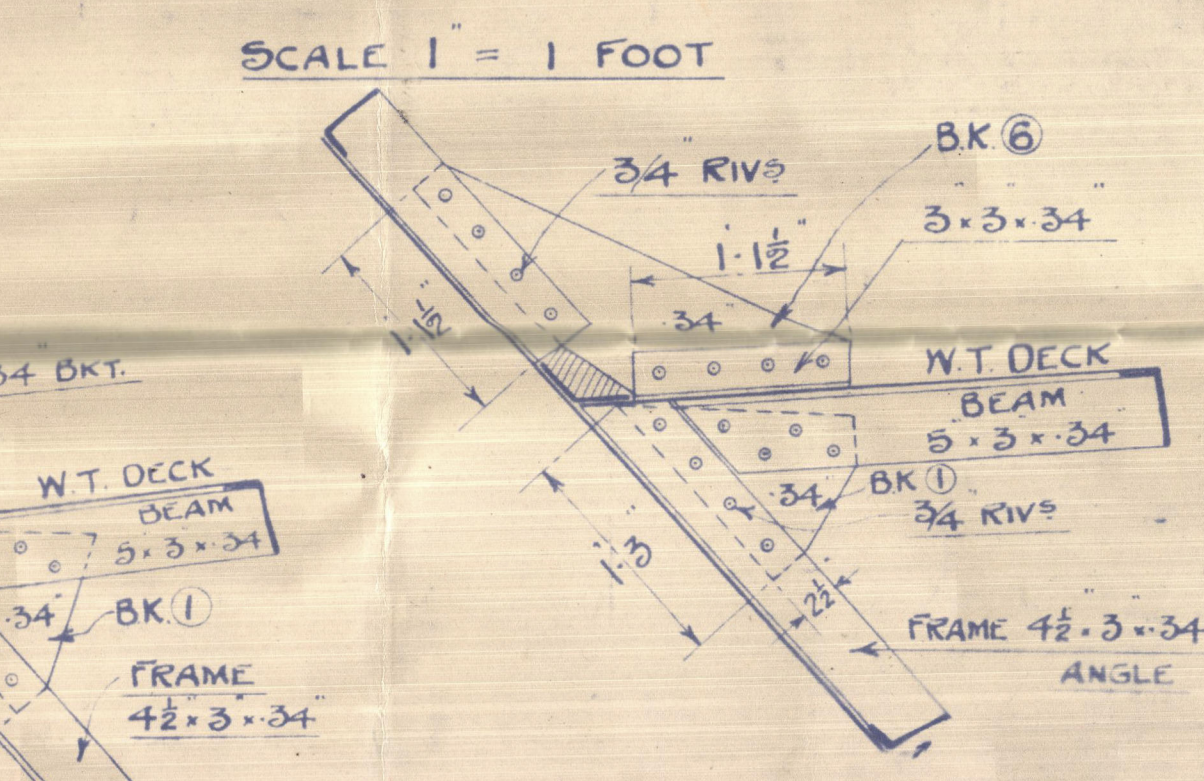


SHADE DK. BEAM KNEES
SCALE 1" = 1 FOOT

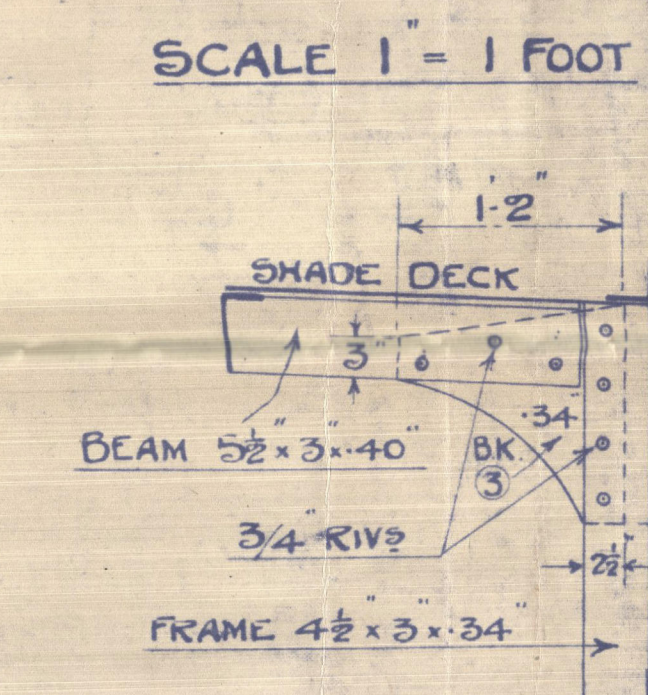


FRAMING PLAN

T.S.S. N° 239



SCALE 1/4" = 1 FOOT

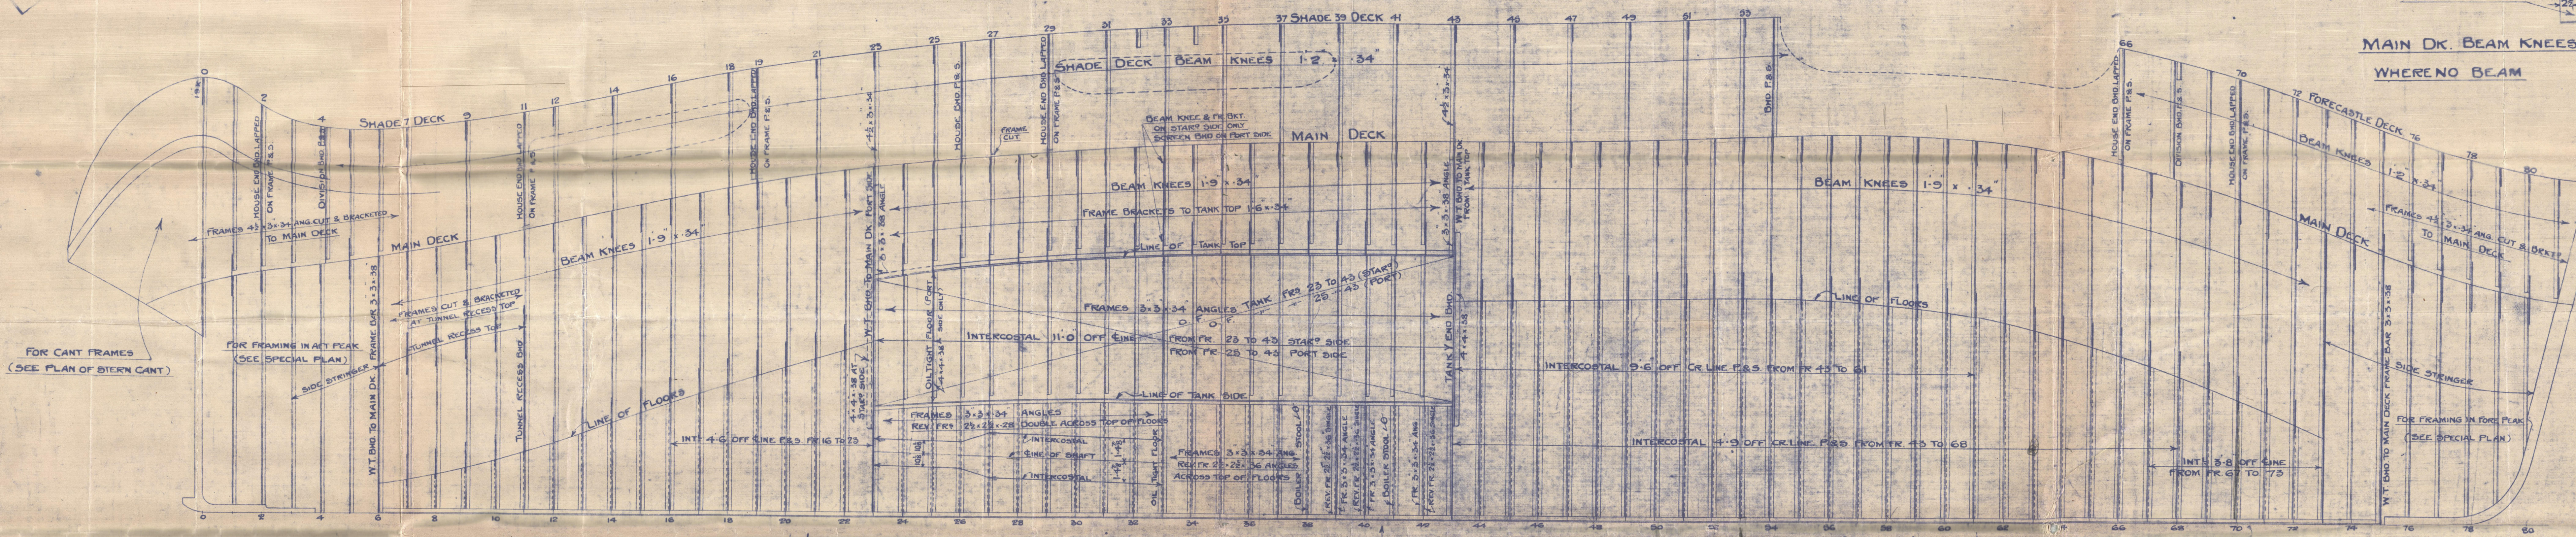

MAIN DK. BEAM KNEES
WHERE NO BEAM

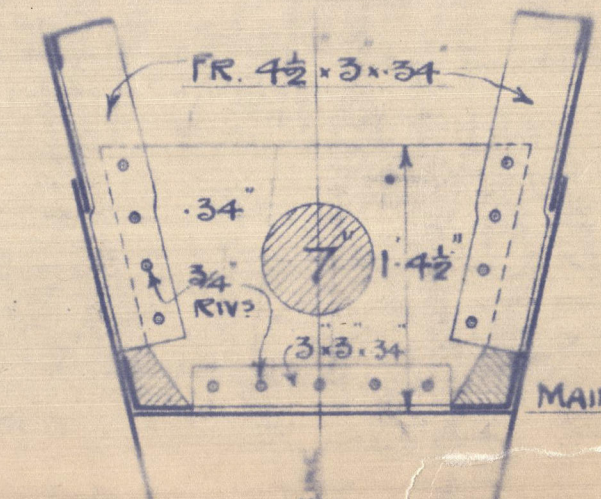


SECTION AT FR. N° 81
LOOKING FORWARD
SCALE 1" = 1 FOOT

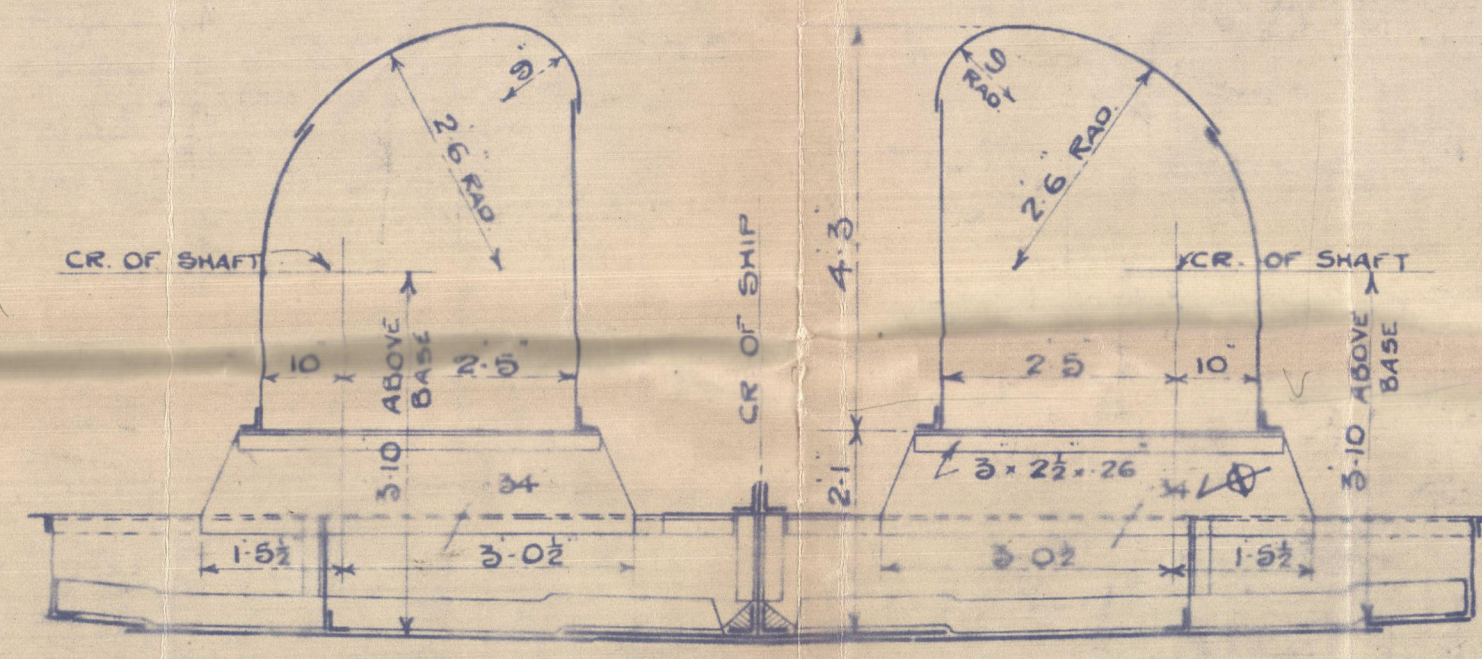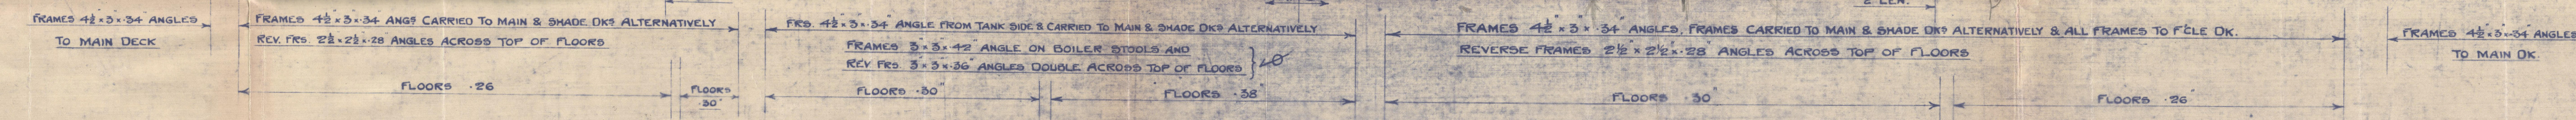


SECTION IN WAY OF SHAFT TUNNELS


PLATE SUPPORTS FITTED AT FR. N° 12, 14, 15, 17, 19 & 20.

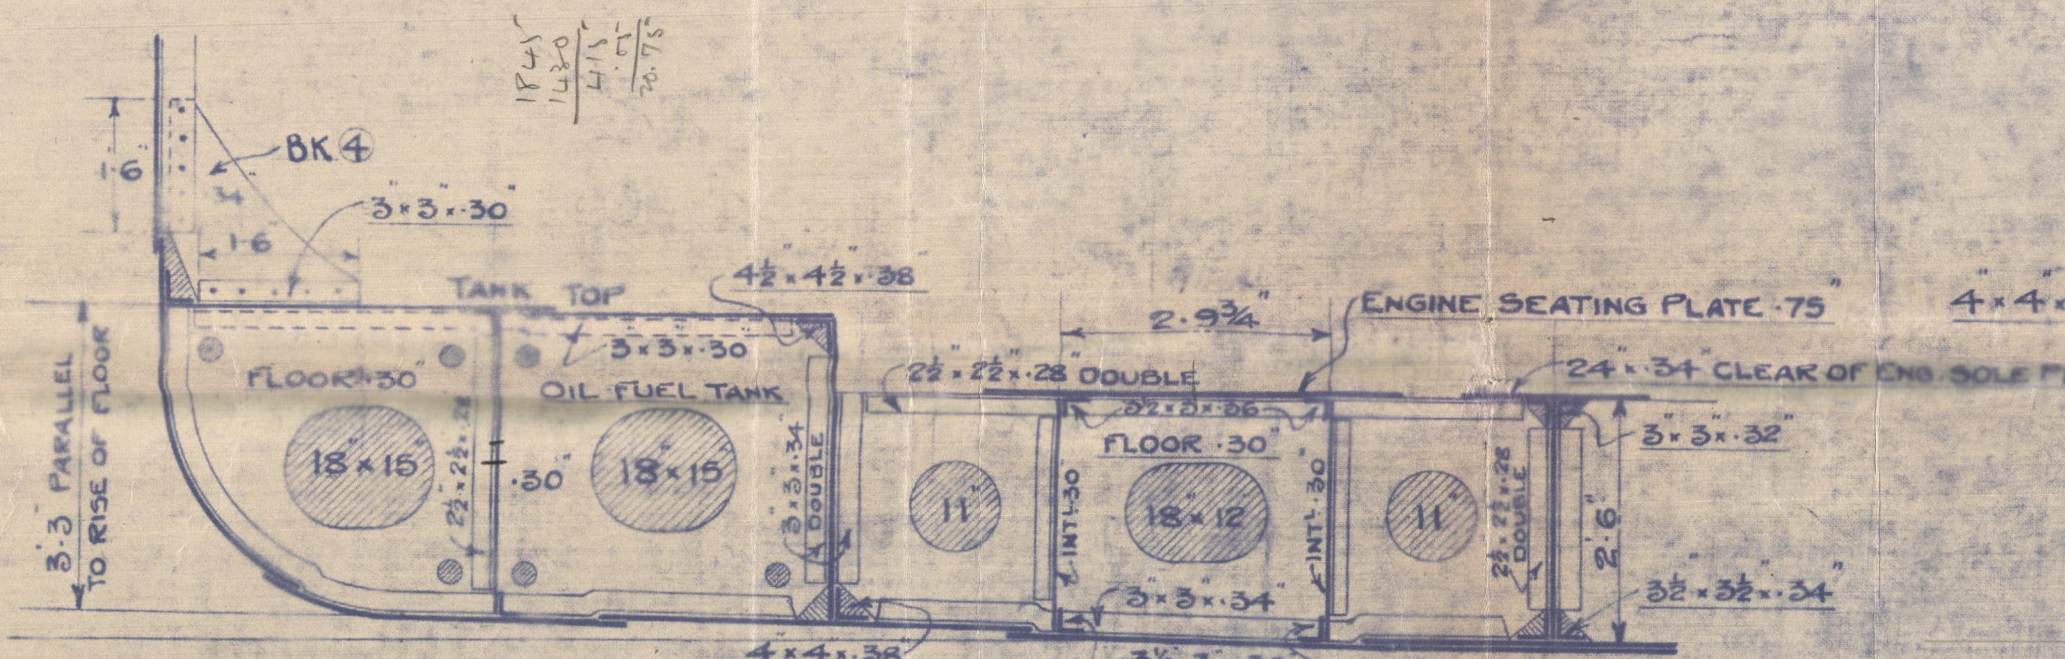

SECTION IN WAY OF ENGINE SEAT

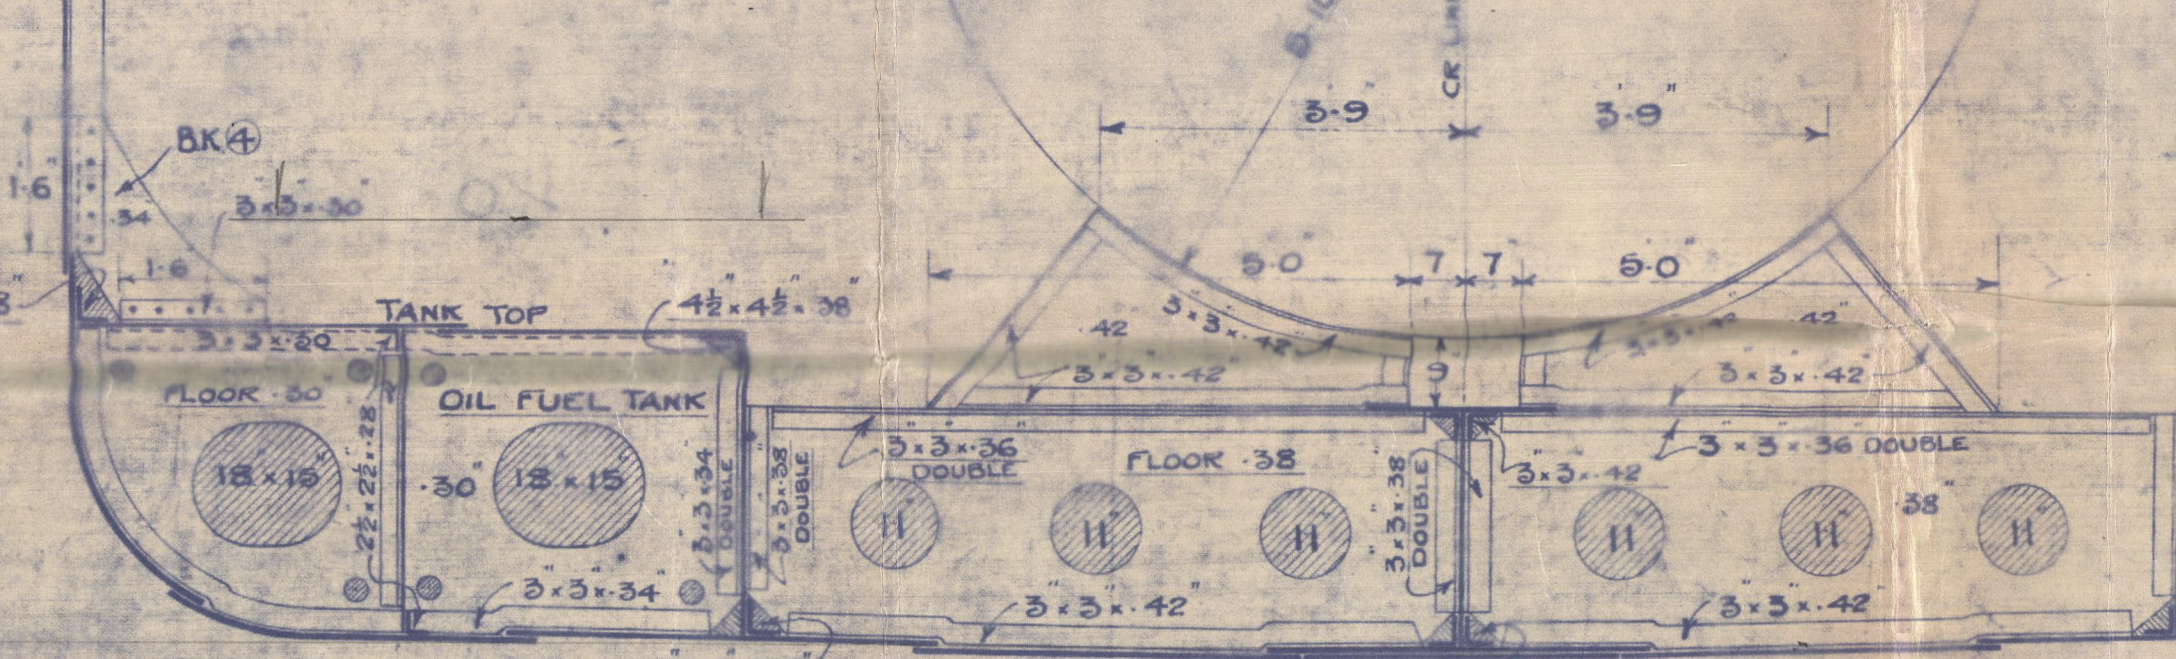

SECTION IN WAY OF BOILER STOOLS

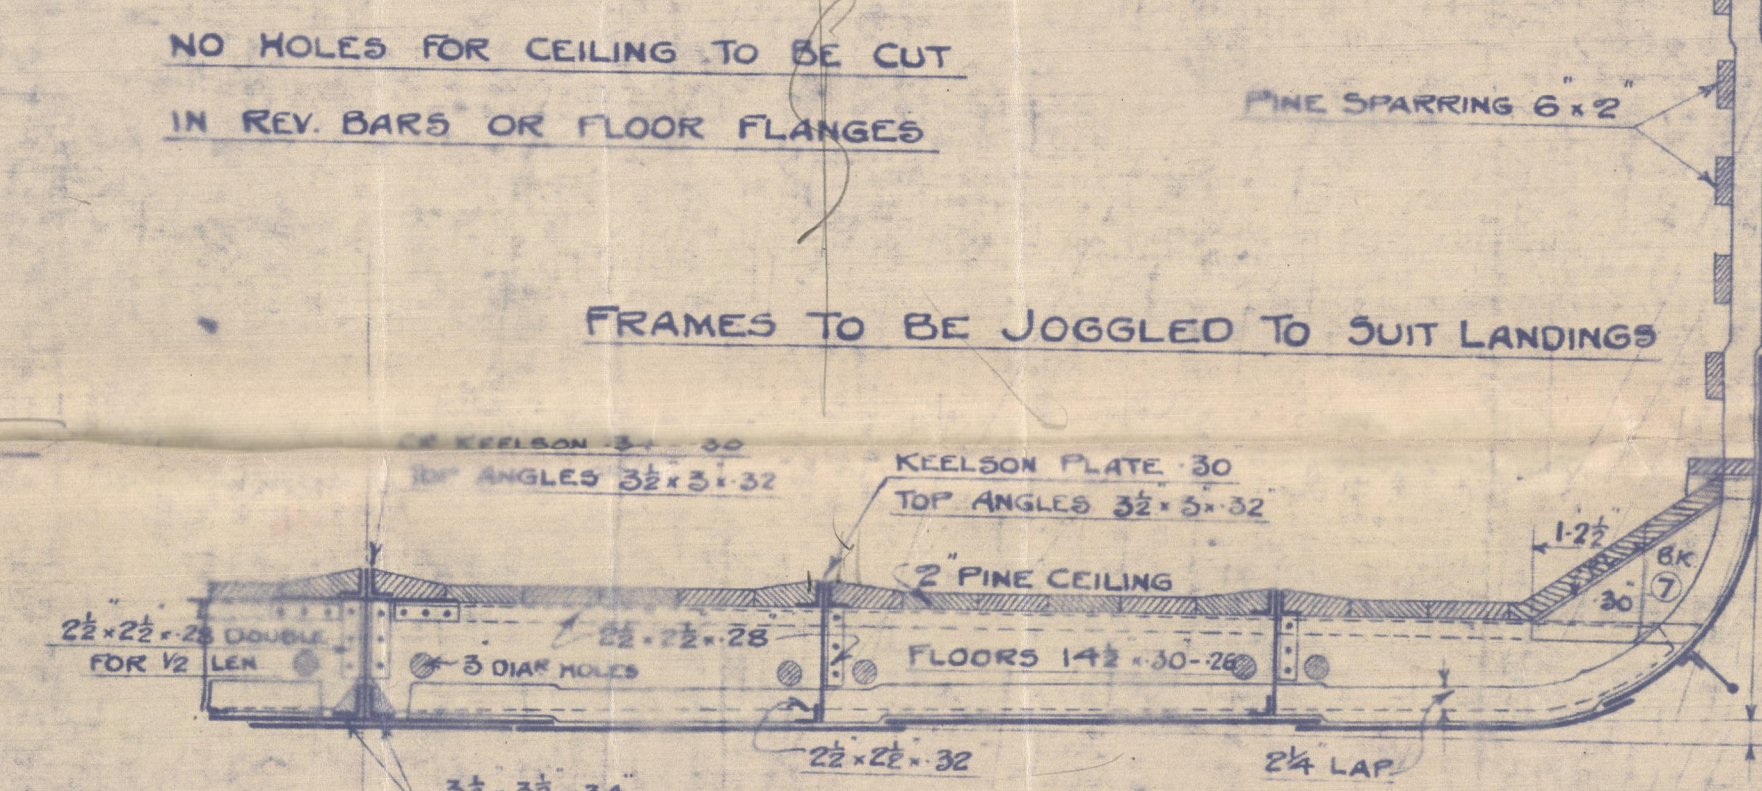

SECTION IN WAY OF HOLD FLOORS

TOP OF FLOORS IN HOLDS TO BE PARALLEL TO RISE OF FLOOR LINE

5

4/8 Framing Plan

3/2 TUNG SONG

Shanghai 1/26

TUNG SONG
Framing



© 2021

Lloyd's Register
Foundation

004213-004221-0192