



SCALE $\frac{1}{2}$ " = ONE FOOT.

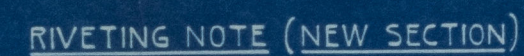

ITEM	DIA.	SPACING
BUTT STRAPS OF KEEL PLATE TREBLE RIVETED.	3/4"	2 5/8"
BUTTS OF SHELL PLATING LAPPED & DOUBLE OR TREBLE RIVETED	3/4"	2 5/8"
LOWER SEAMS OF SHEERSTRAKE UPPER DE. DOUBLE RIVETED FOR 3/4 L. &	3/4"	3"
SHEERSTRAKE SHELTER DE. SEAM D. R. & BUTTS T. R. FOR 1/2 L.		
SEAMS OF KEEL PLATE DOUBLE RIVETED	3/4"	3"
ALL OTHER SEAMS SINGLE RIVETED	5/8"	2 1/2"
FRAMES TO SHELL	5/8"	4 1/2"
" " FLOOR	5/8"	4 1/2"
36" STRINGER PLATE TO BEAM	5/8"	4 1/2"
40" " " " "	3/4"	5 1/8"
STRINGER ANGLE TO STRINGER PLATE	3/4"	3 3/8"
" " " SHELL	3/4"	3 3/8"
SIDE KEELSON TOP ANGLE TO INTERL. (FLUSH RIVETED)	5/8"	4 1/2"
" " " BOTTOM LUGS TO SHELL	5/8"	3 3/4"
" " " " " INTERL.	5/8"	3 3/4"
CENTRE KEELSON TOP ANGLES BOTH FLANGES (FLUSH RIVETED)	5/8"	4 1/2"
" " " " " BOTTOM ANGLES TO KEEL	3/4"	3 3/4"
" " " " " KEELSON	5/8"	3 1/8"
10" TIE PLATE TO BEAM 3 RIVETS IN EACH BEAM	5/8"	

NOTE:- WELDING TO COMPLY WITH THE REQUIREMENTS OF BRITISH CORPORATION.

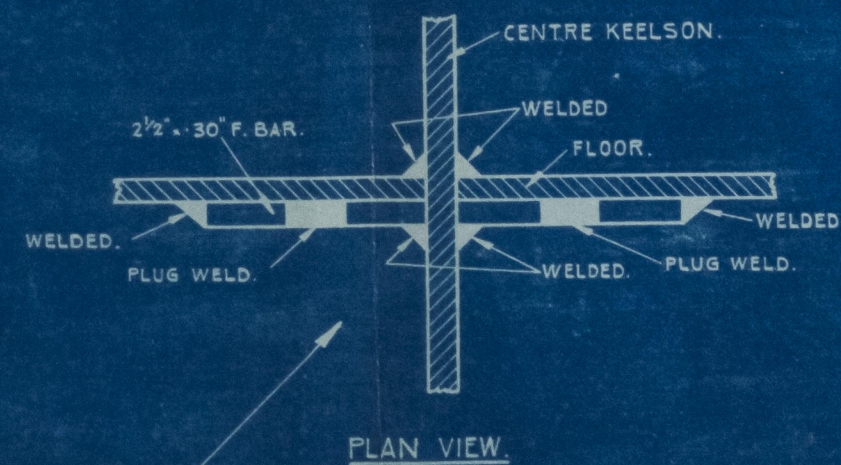

⑨

Misship

Seelin

Shuny

Scambling

9 new part

(lengthening)

RETAIN



© 2021

Lloyd's Register
Foundation

004213-004221-0194