

DRAWING N° 1165-8.
STERNFRAME & RUDDER DETAILS.


SCALE: ~ 1" TO 1 FOOT & AS MARKED.

SPEED OF VESSEL 9 KNOTS APPROX


AREA A = 38 SQ FT.

DISTANCE D = 2'-3"



A x D = 85'-5"

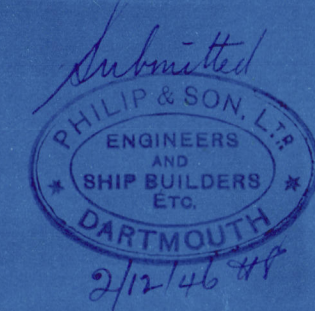


DETAILS OF QUADRANT
SCALE: ~ 1" TO 1 FOOT.

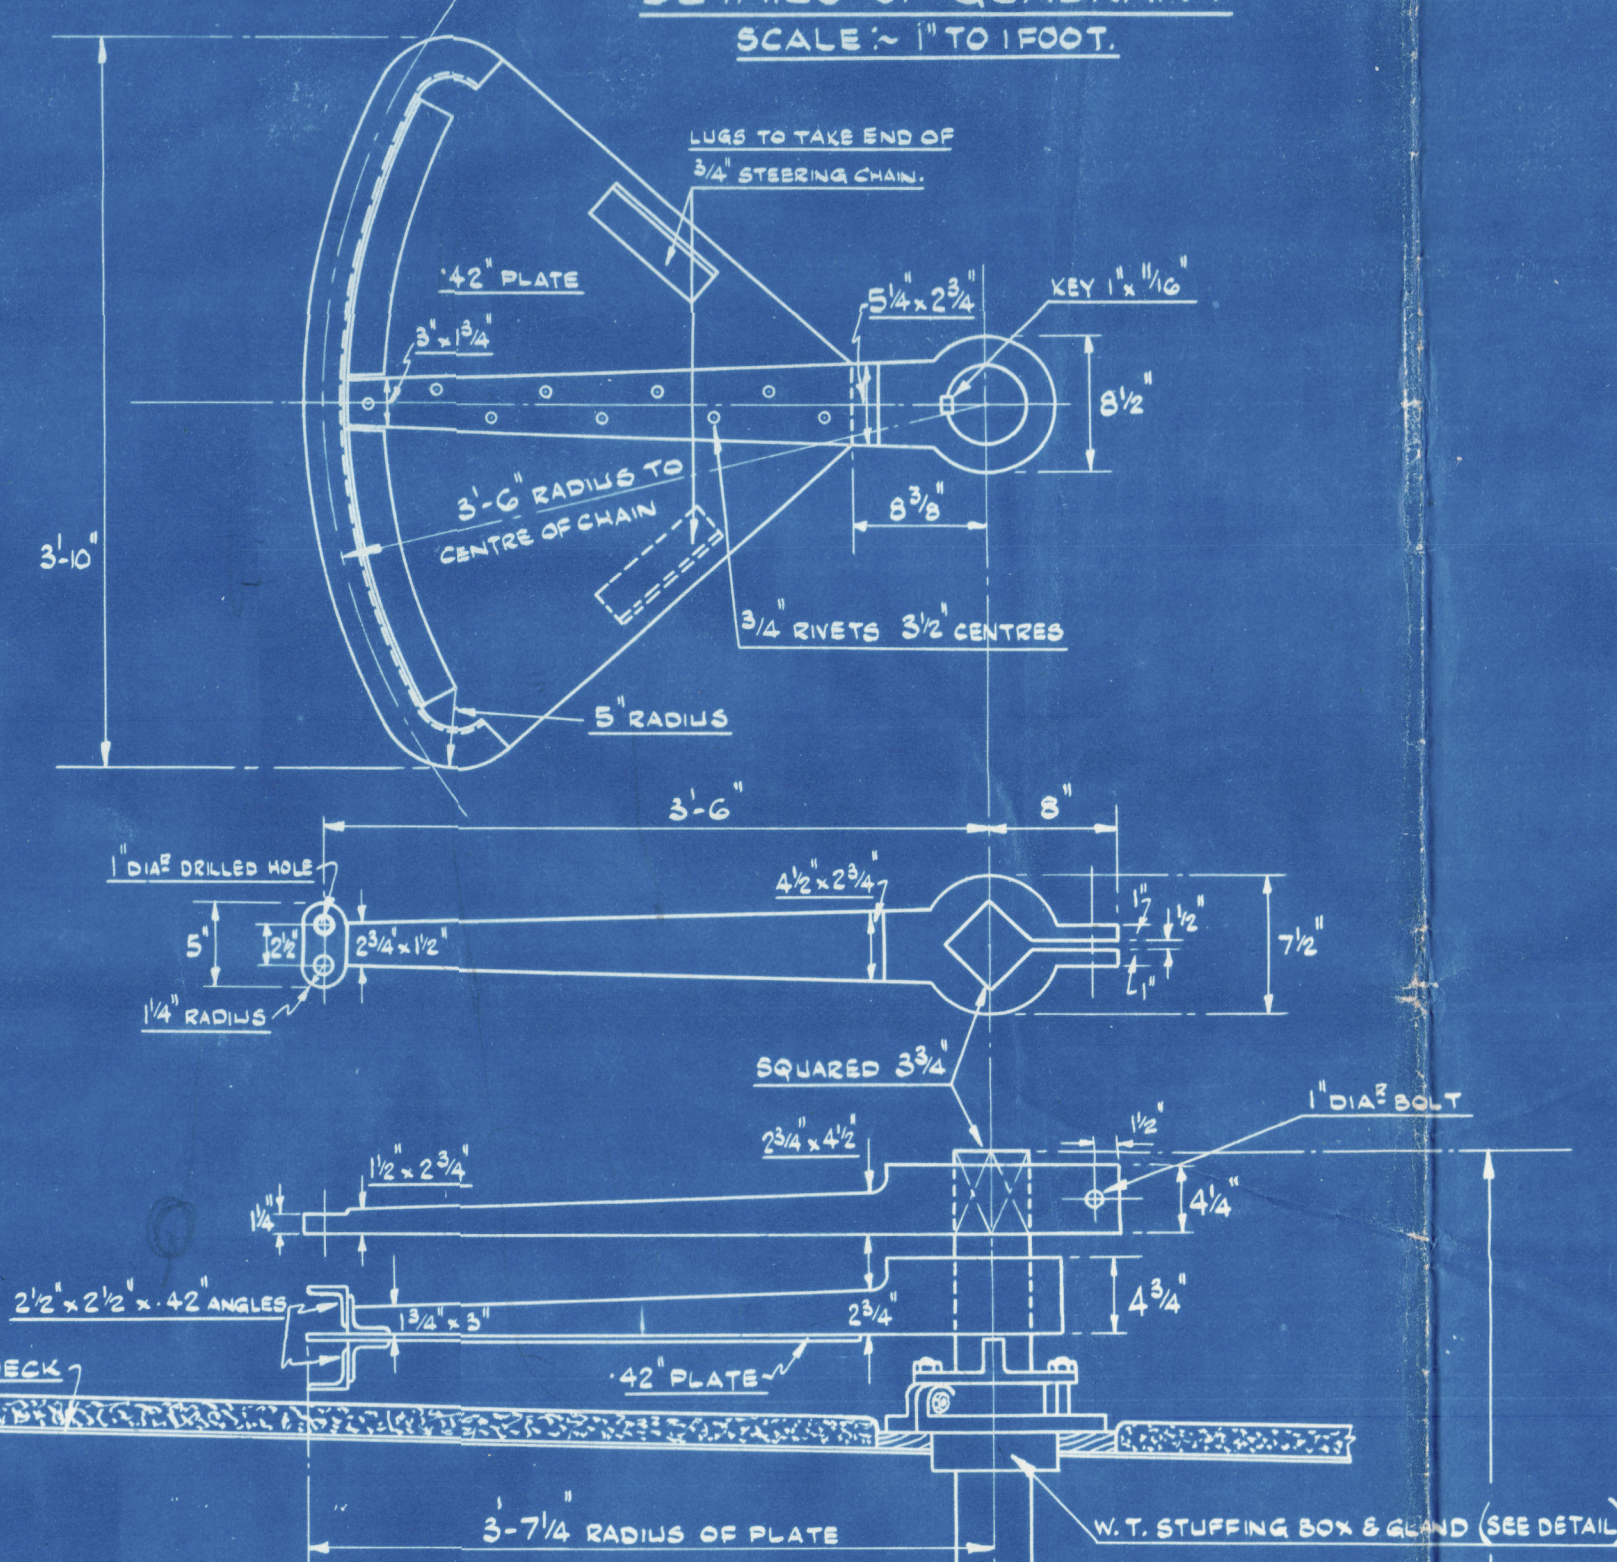



DETAILS OF RUDDER COUPLING.
SCALE: ~ 3" TO 1 FOOT.

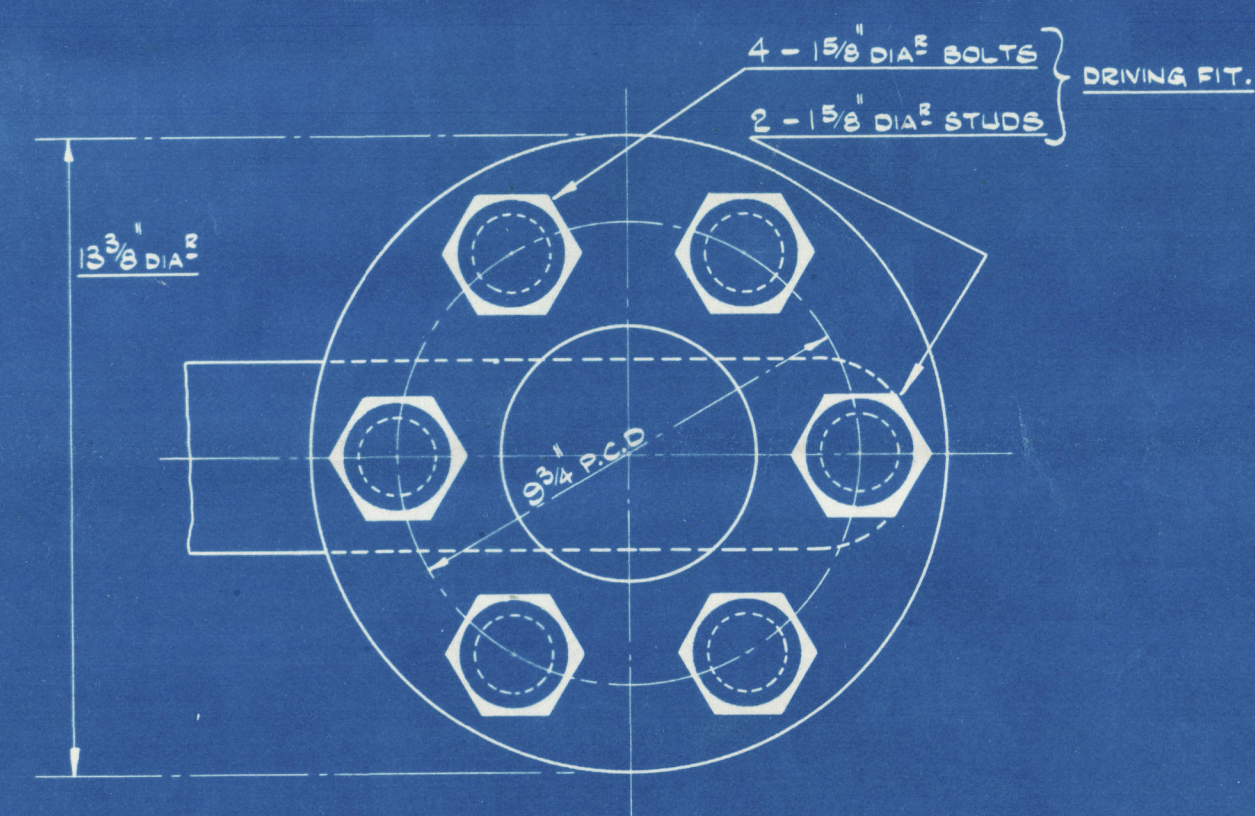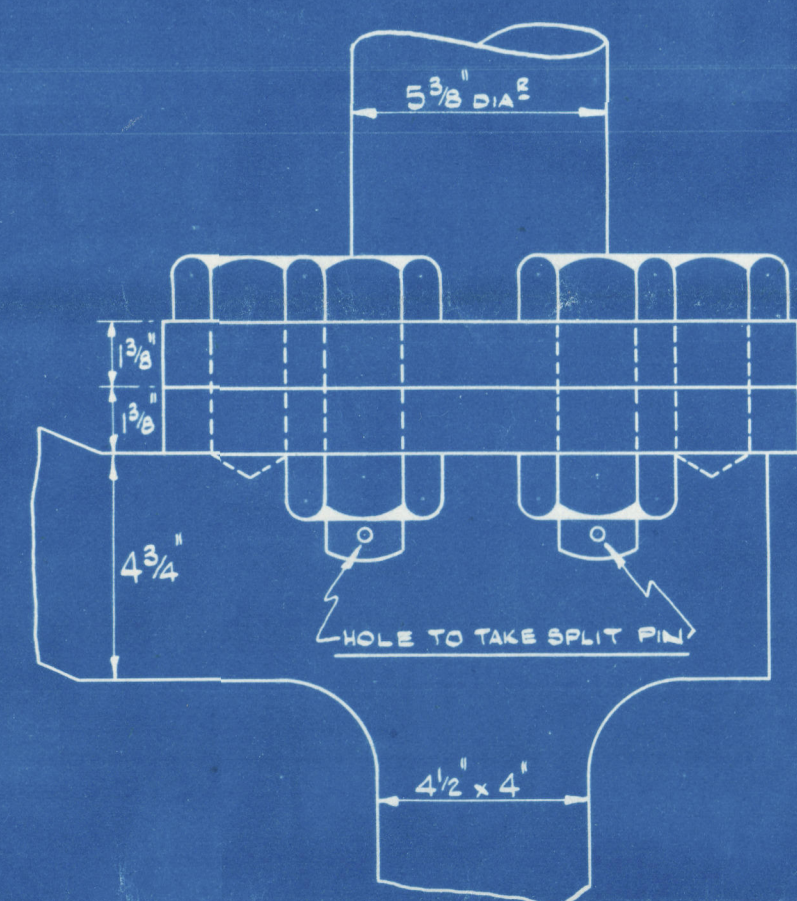


DETAILS OF HEELPIECE
SCALE: ~ 3" TO 1 FOOT

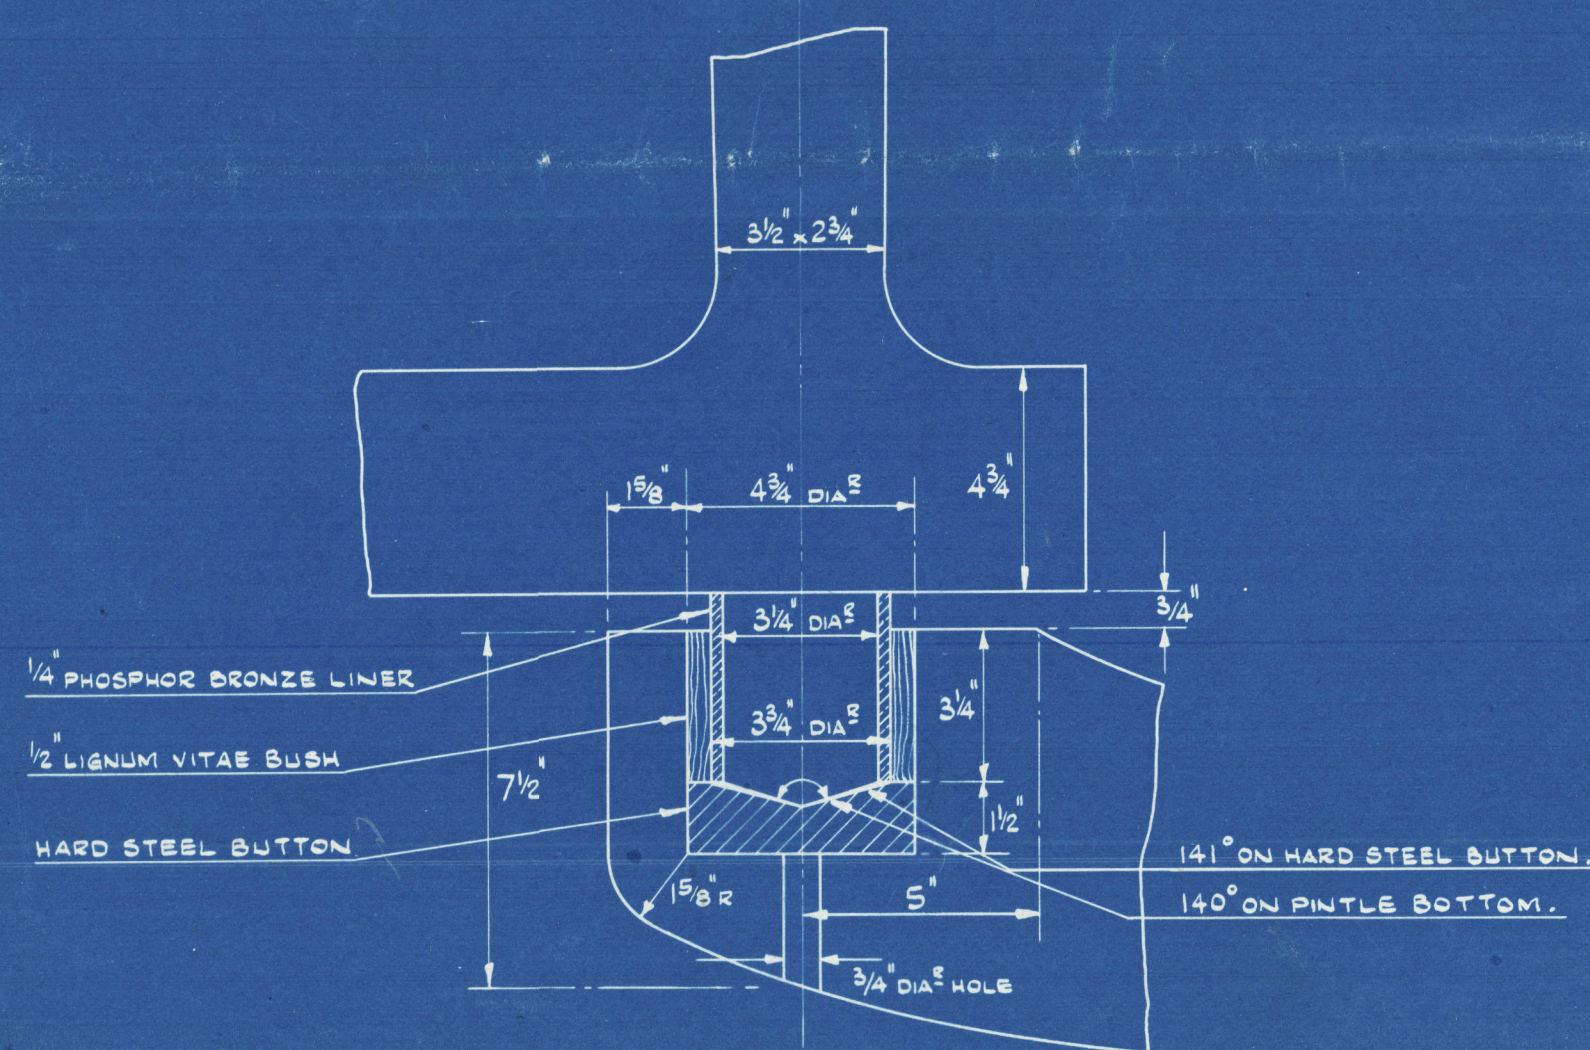


DETAILS OF SPLIT BRACE
SCALE: ~ 3" TO 1 FOOT

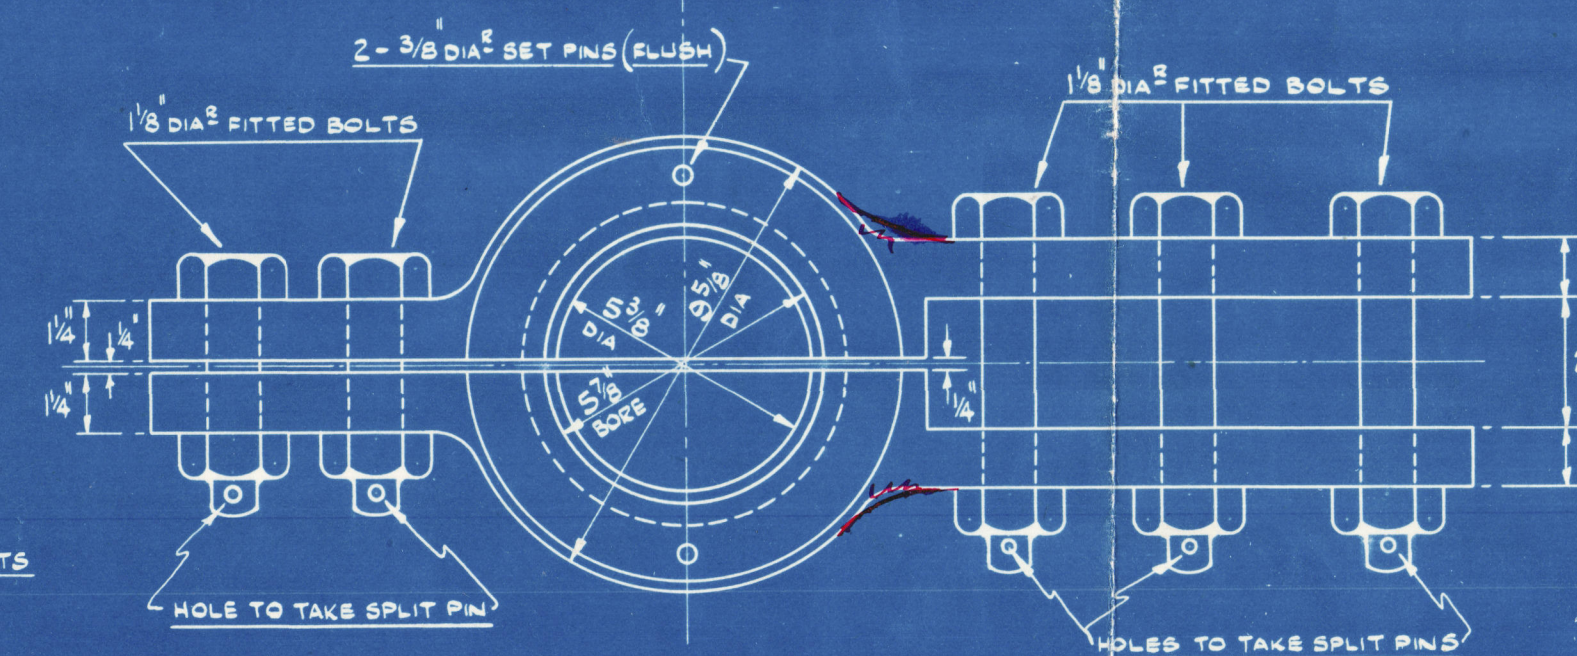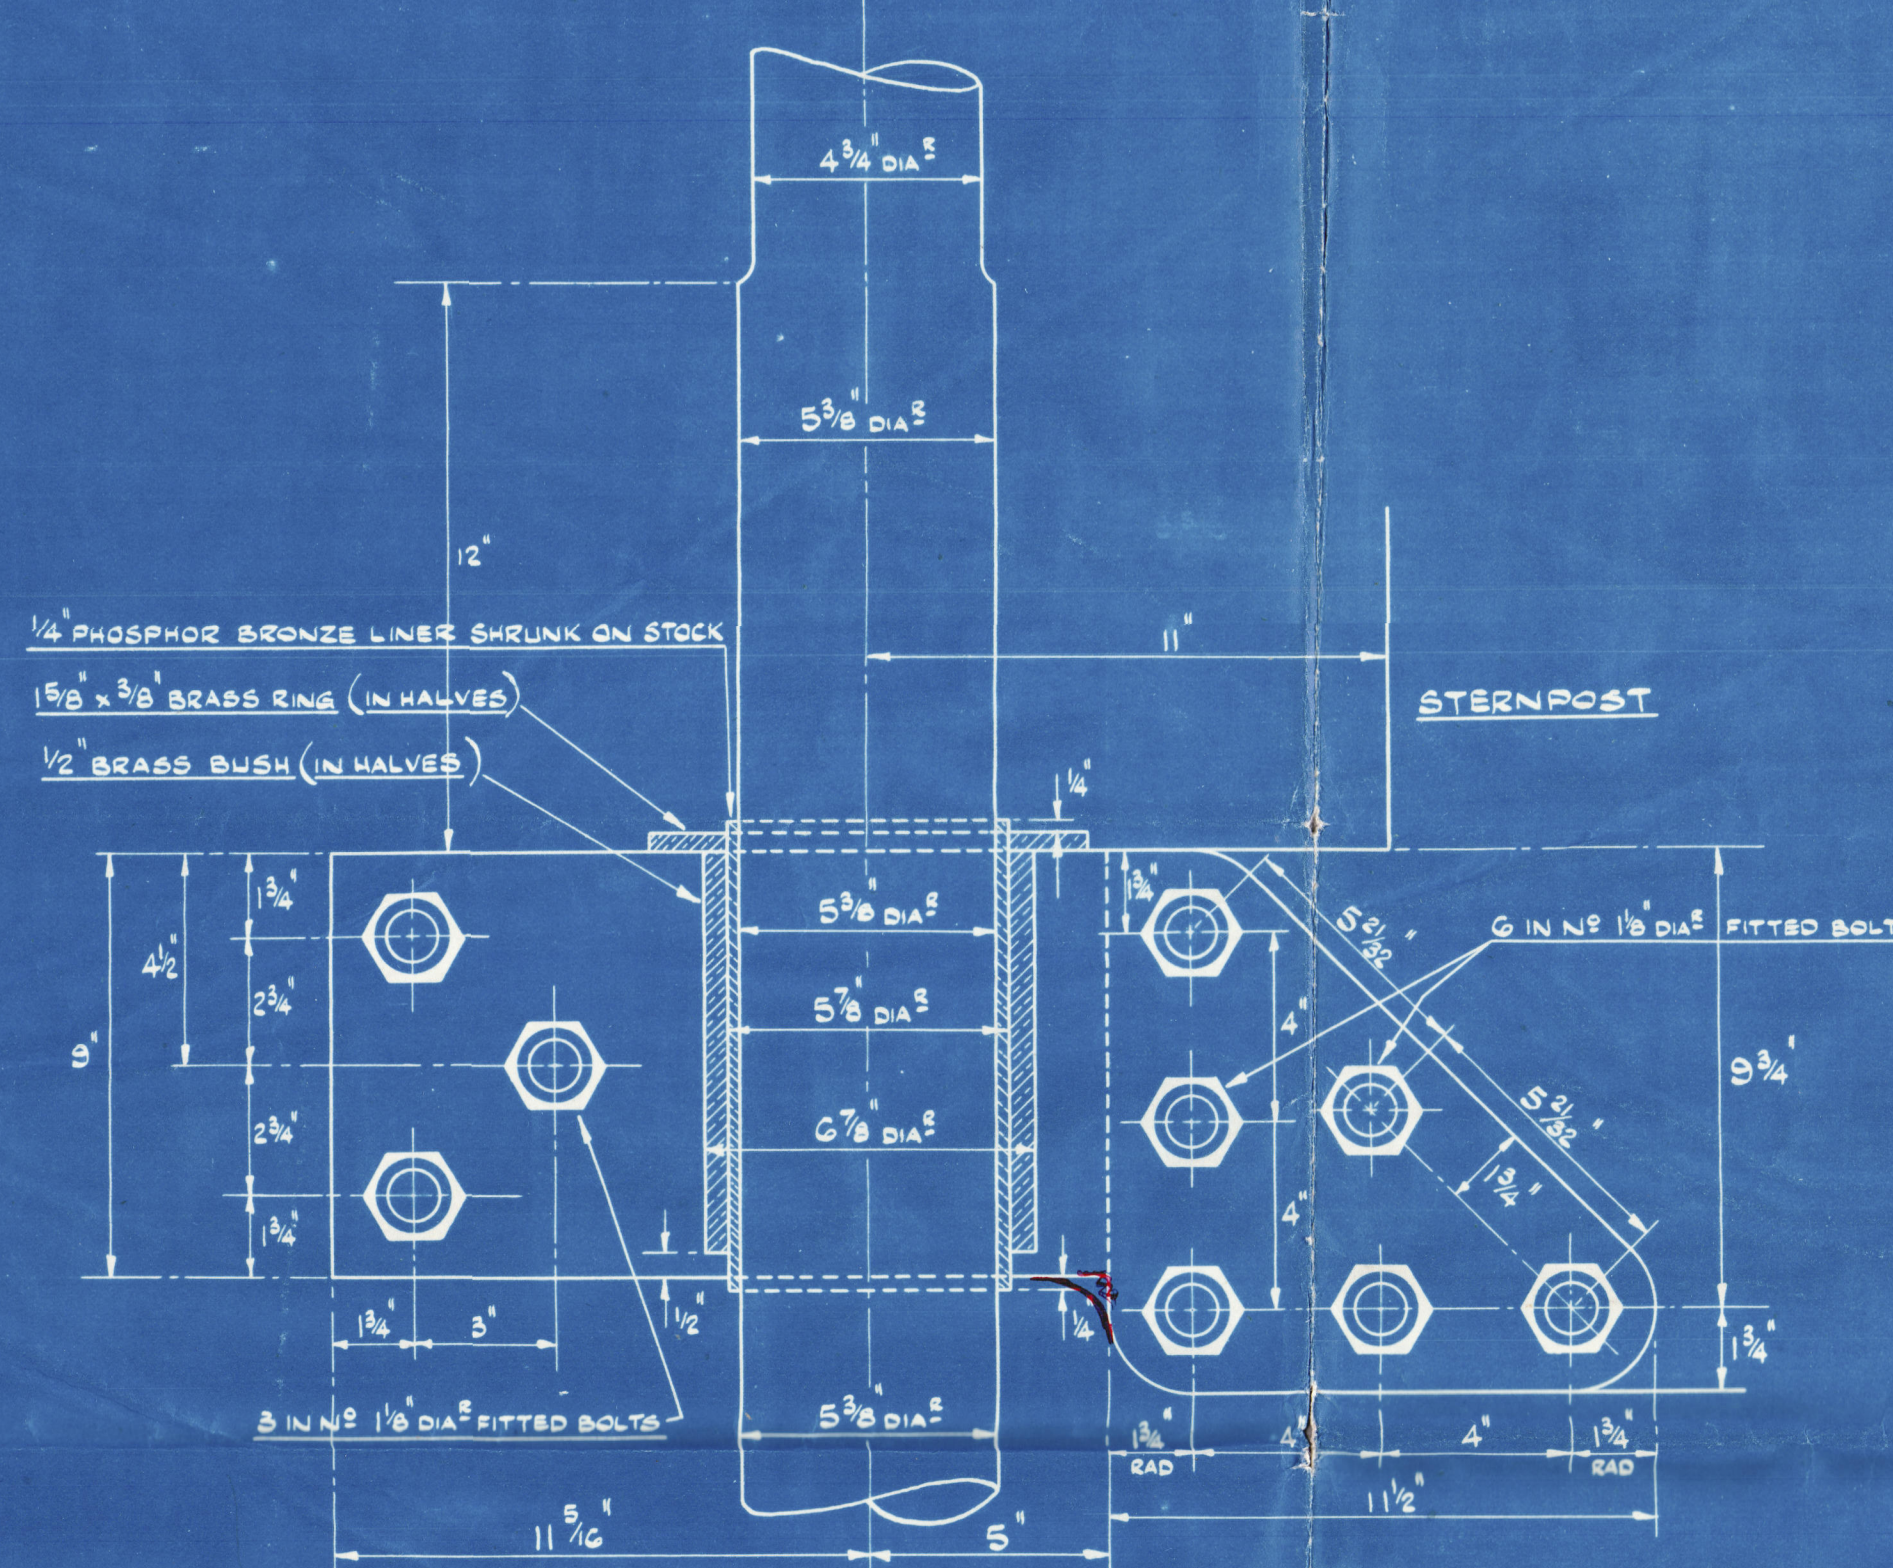


DETAILS OF STUFFING BOX & GLAND.
SCALE: ~ 3" TO 1 FOOT.

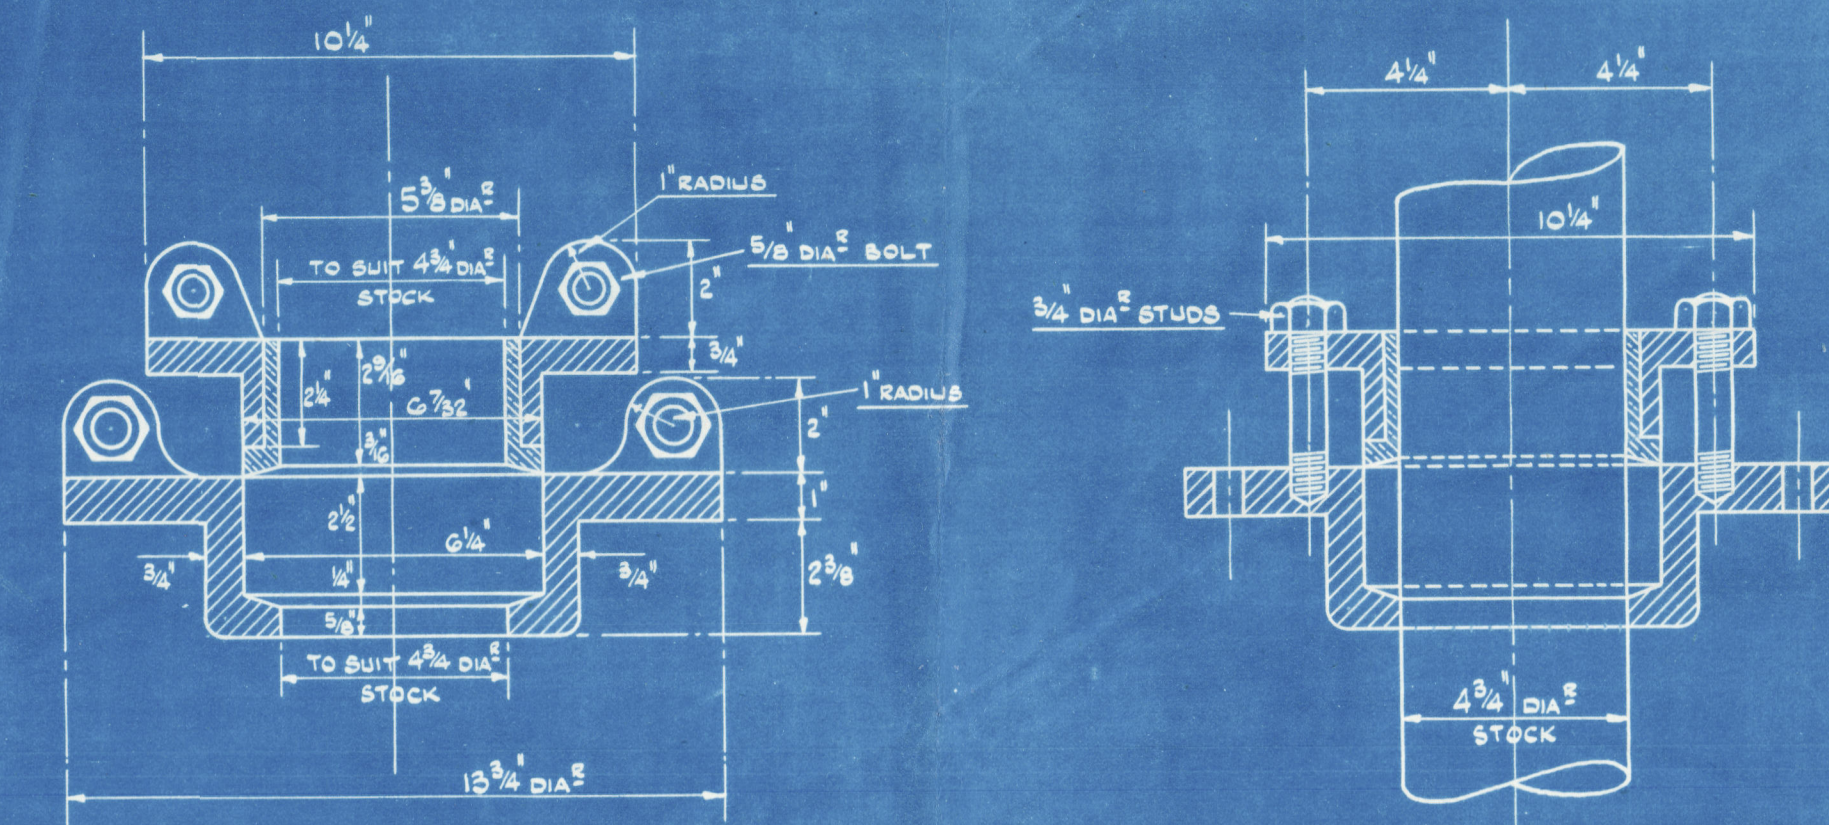

BOX & GLAND CAST IRON IN HALVES
BUSH GUNMETAL IN HALVES
BUSH PINNED TO GLAND

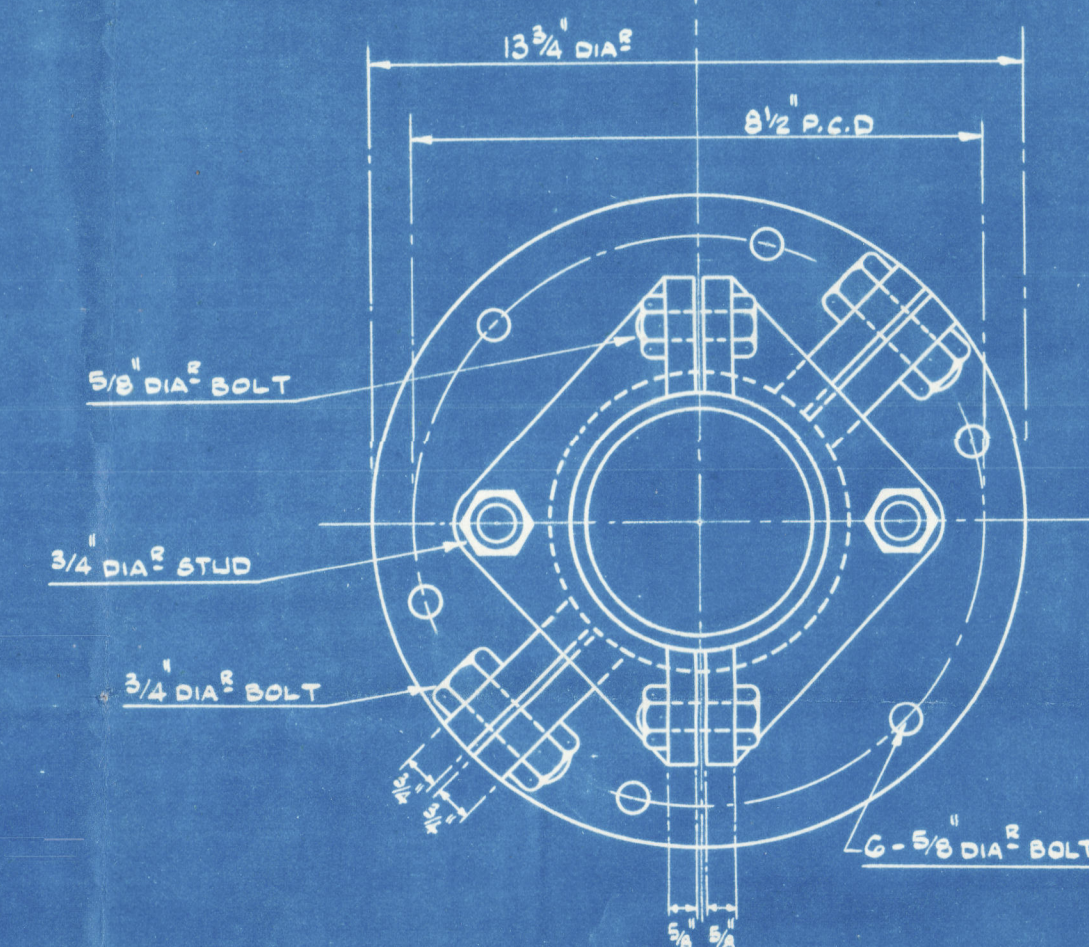

SECTION THRO' RUDDER AT 'X-X'
SCALE: ~ 1/2" TO 1 FOOT

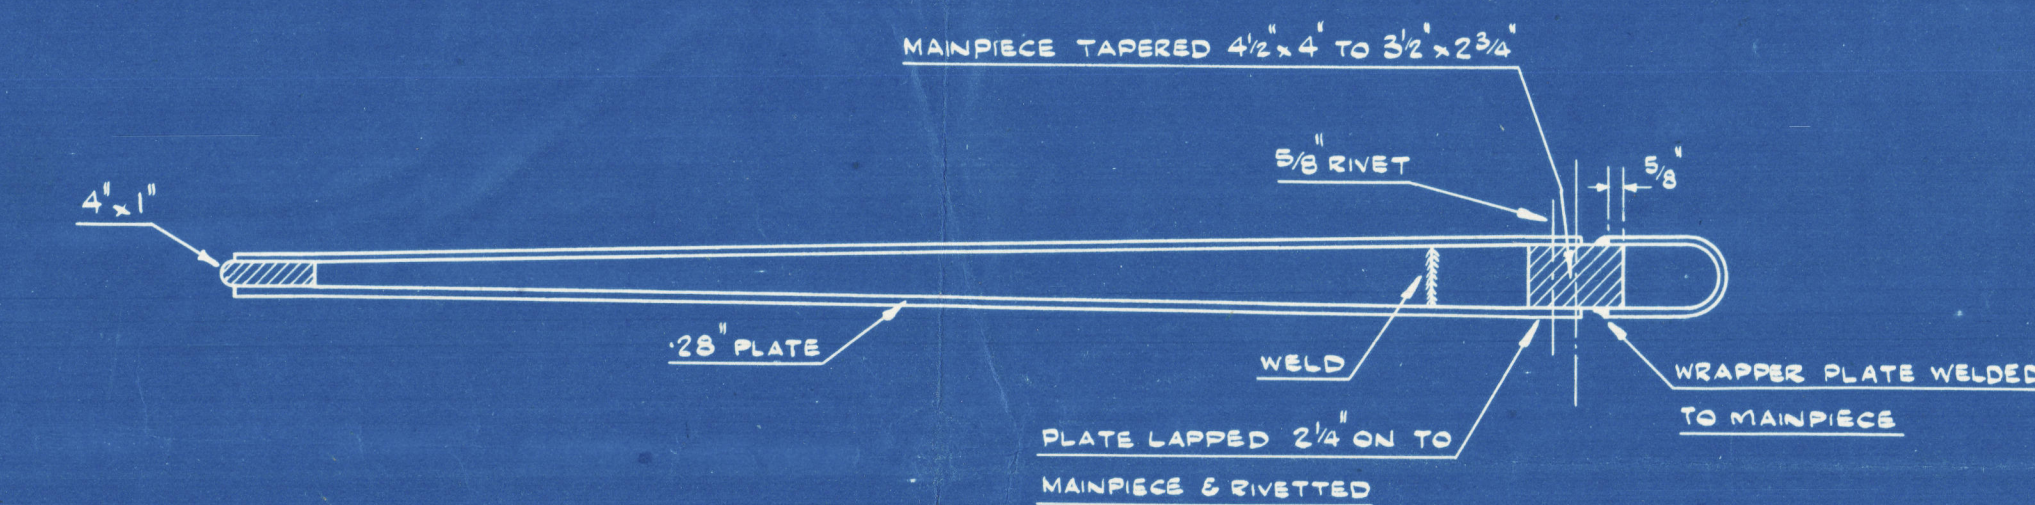


TORQUAY RPT. N^o 4888.

POLURRIAN ★

STERN FRAME & RUDDER

APP^d 5-12-46

RECORDS DEPT.,
LONDON

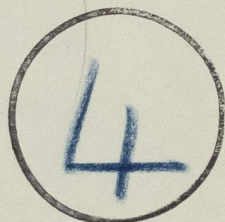

004222-004229-0001



© 2021

Lloyd's Register
Foundation