


Burntisland S.B. Co. No. 151-2

1-11-28

Proposed Arrangement of
Fore End Stiffening.

Being adopted by builder.
12/11/28

Section in Hold.

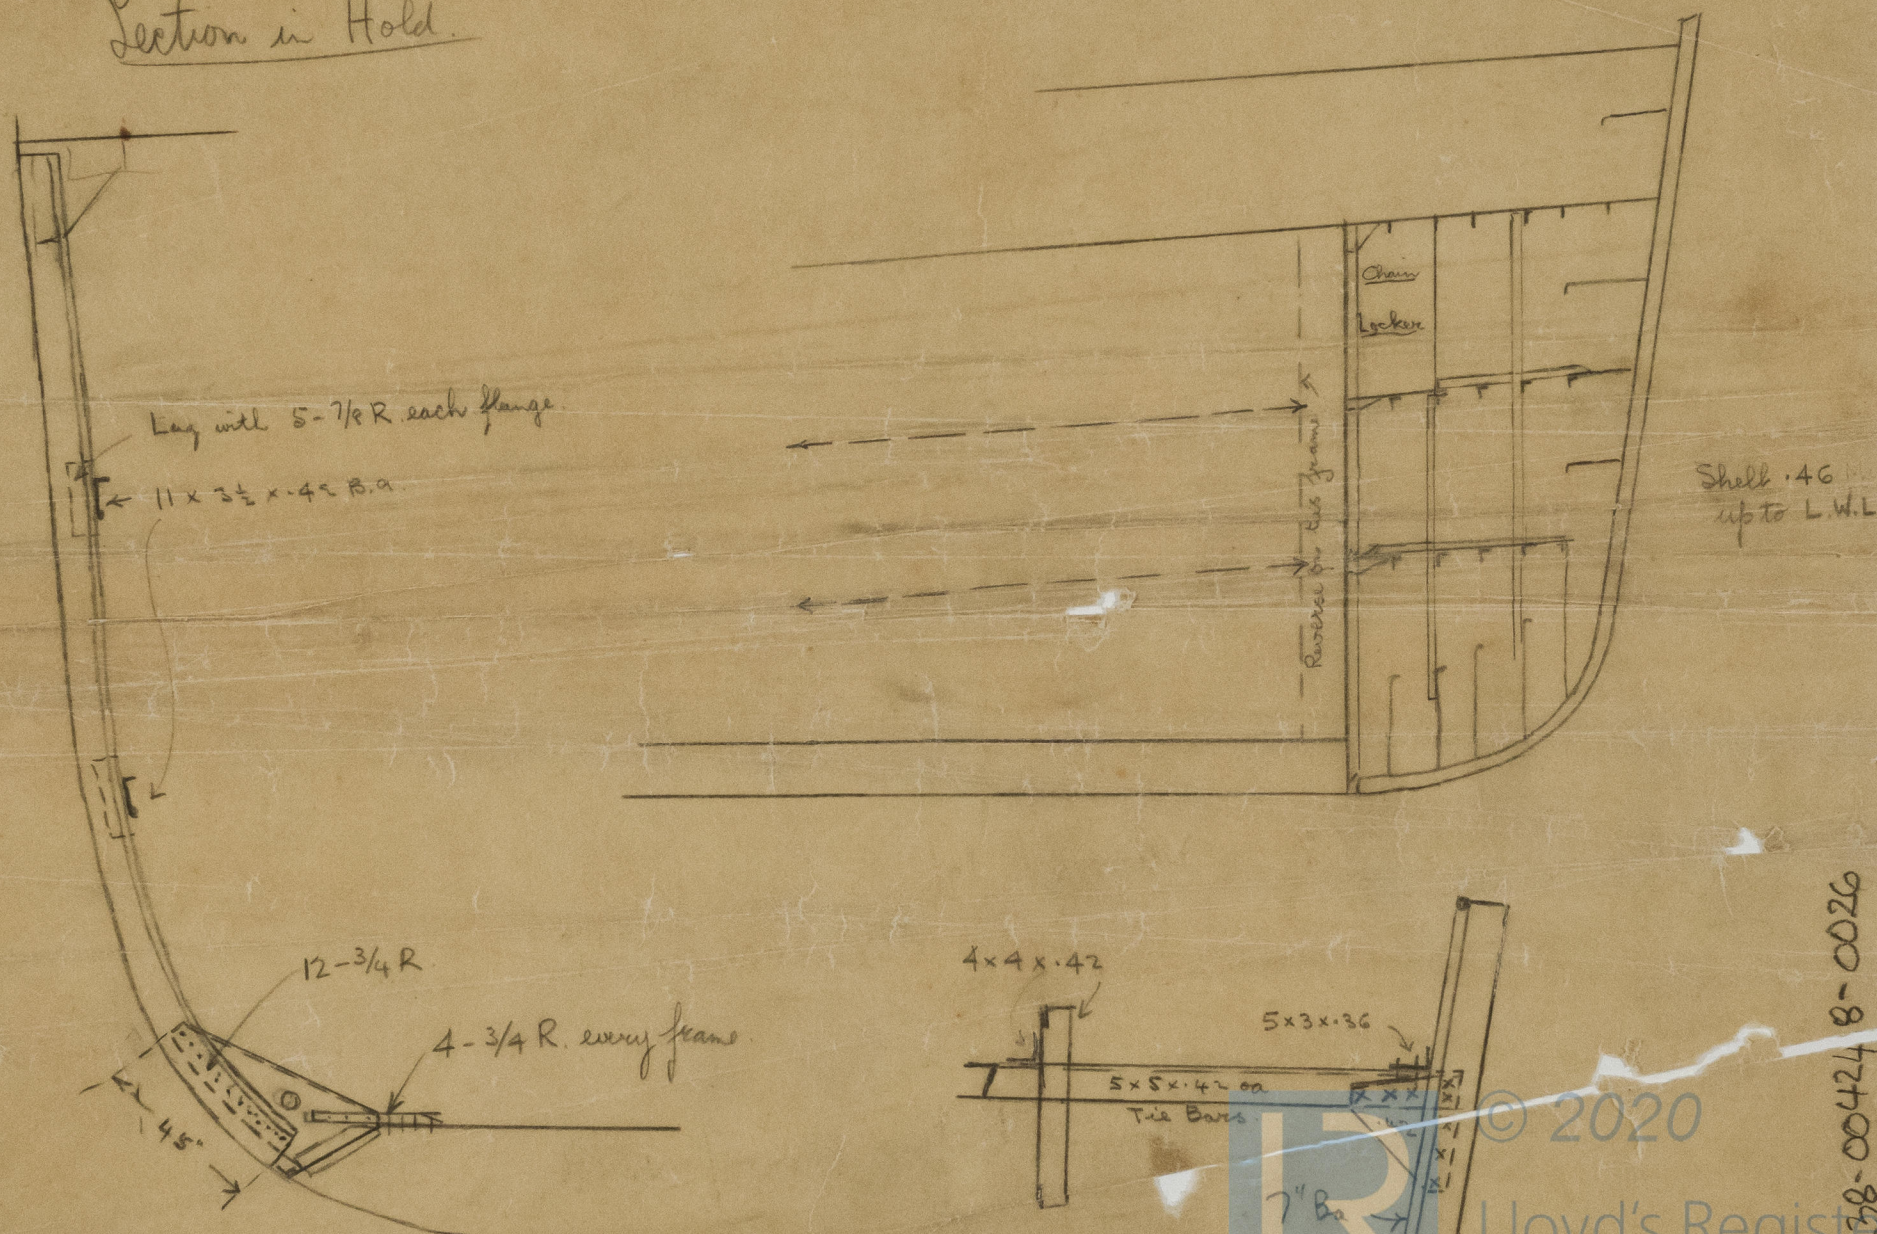

Section in Peak.

© 2020

Lloyd's Register
Foundation

004238-004248-0026